


MONTANA DEPARTMENT OF TRANSPORTATION

FEDERAL AID PROJECT NH 50-2(112)47
EROSION CONTROL
BIG SKY - NORTH
GALLATIN COUNTY
EROSION CONTROL PLANS


LENGTH 13.6 MILES

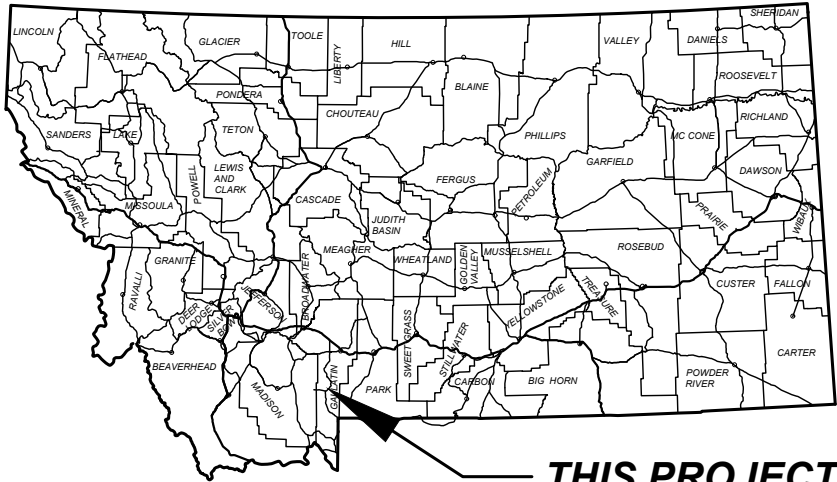

STA. 517+35.50 RP 57.30
52.0' x 55.8' BRIDGE
MDT ID 05907, NBI P00050057+02881
NO BRIDGE WORK - THIS CONTRACT

STA. 122+89.69 RP 49.83
28.0' x 160.0' BRIDGE
MDT ID 05905, NBI P00050049+08111
NO BRIDGE WORK - THIS CONTRACT

STA. 27+06.55 RP 48.02
70.0' x 95.1' BRIDGE
MDT ID 05904, NBI P00050047+09981
NO BRIDGE WORK - THIS CONTRACT

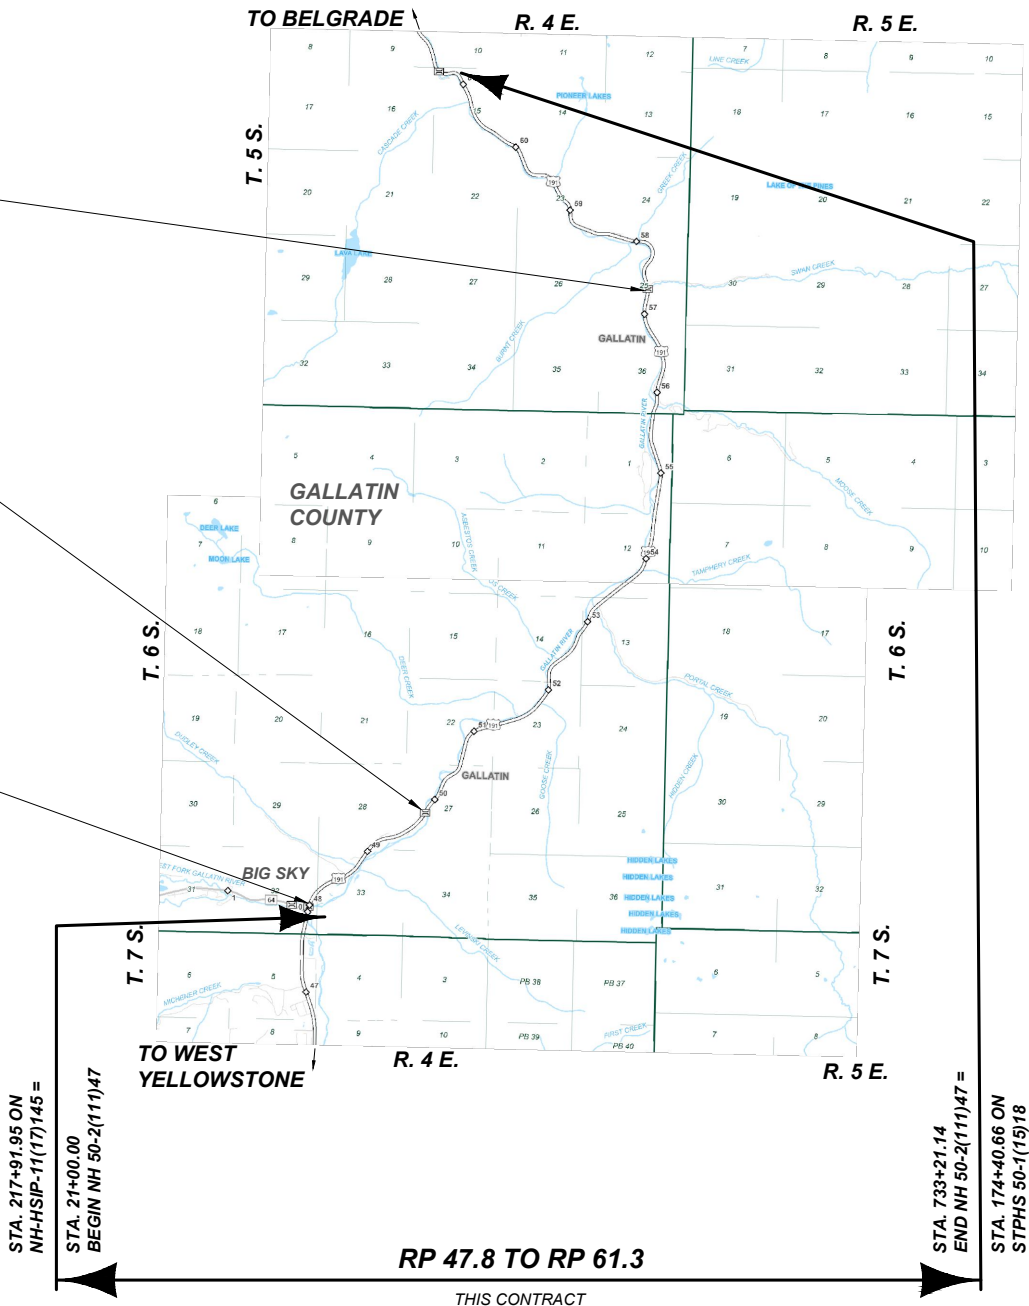

SHEET NO.

01

EROSION CONTROL
TITLE SHEET

PROJECT NAME		BIG SKY - NORTH	
COUNTY		GALLATIN	
PROJECT ID		NH 50-2(112)47	
UPN		10558000	
DESIGNED BY	12/2025	MONTANA Department of Transportation	
REVIEWED BY	02/2026		
CHECKED BY	03/2026		
T. JOHNSON		EROSION CONTROL	
10558000DER001.DWG		5/14/2026 8:34 AM	


EROSION AND SEDIMENT CONTROL BMP'S

REFER TO THE MOST CURRENT RELEASE OF MDT'S EROSION & SEDIMENT CONTROL BMP MANUAL


PEV (SS-1) SHOULD BE IDENTIFIED AND USED THROUGHOUT THE ENTIRE PROJECT IN ALL AREAS NOT DISTURBED BY CONSTRUCTION

TS (SS-3) AND ES (SS-4) SHOULD BE UTILIZED THROUGHOUT THE ENTIRE PROJECT

GENERAL BMP'S

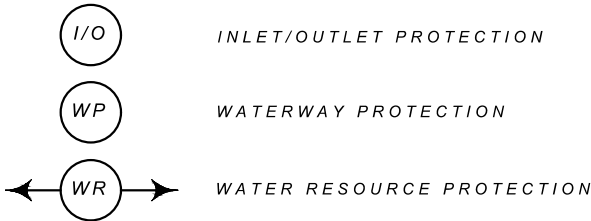


TEMPORARY SOIL STABILIZATION BMP'S (SS)

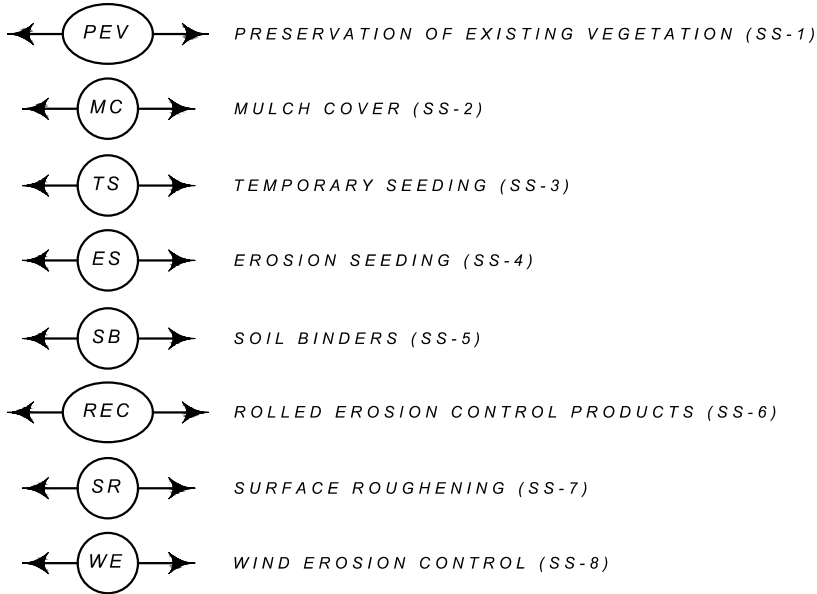


RUN-ON AND RUNOFF CONTROL (RC)



TEMPORARY SEDIMENT CONTROL BMP'S (SC)

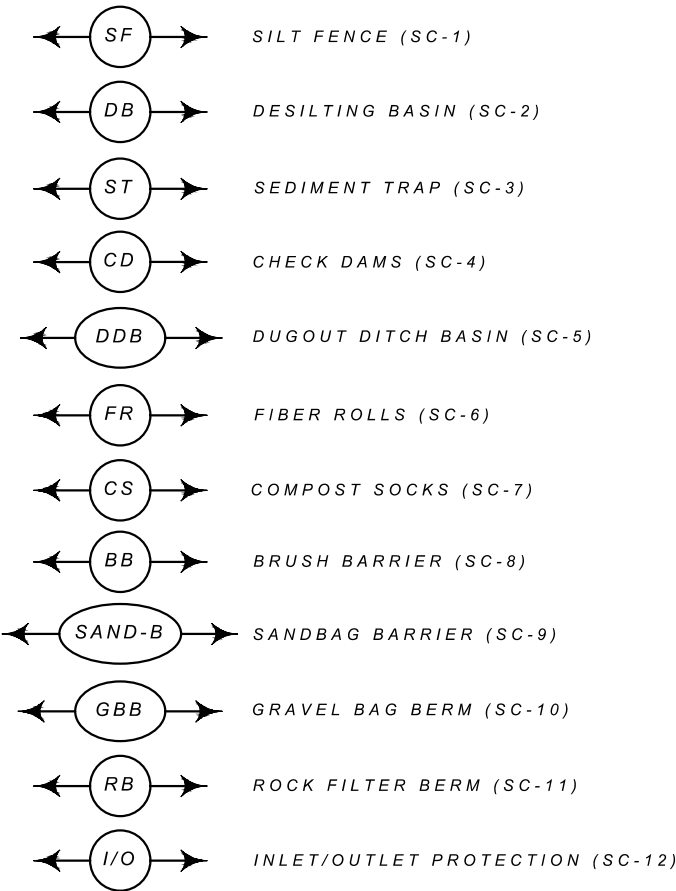

TRACKING CONTROL BMP'S (TC)

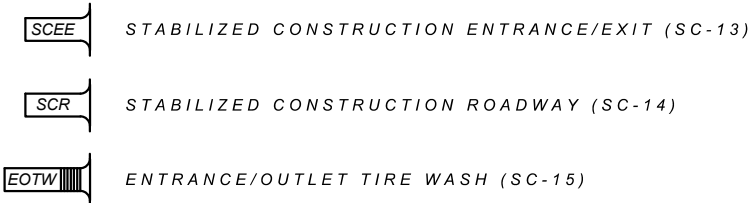


THE FOLLOWING BMP ALTERNATIVES ARE NOT COMPREHENSIVE

AND DO NOT SUPERSEDE MDT CONTRACT REQUIREMENTS

OR MANDATES AND REQUIREMENTS SPECIFIED BY OTHER

AUTHORIZED LOCAL, STATE, AND FEDERAL AGENCIES.

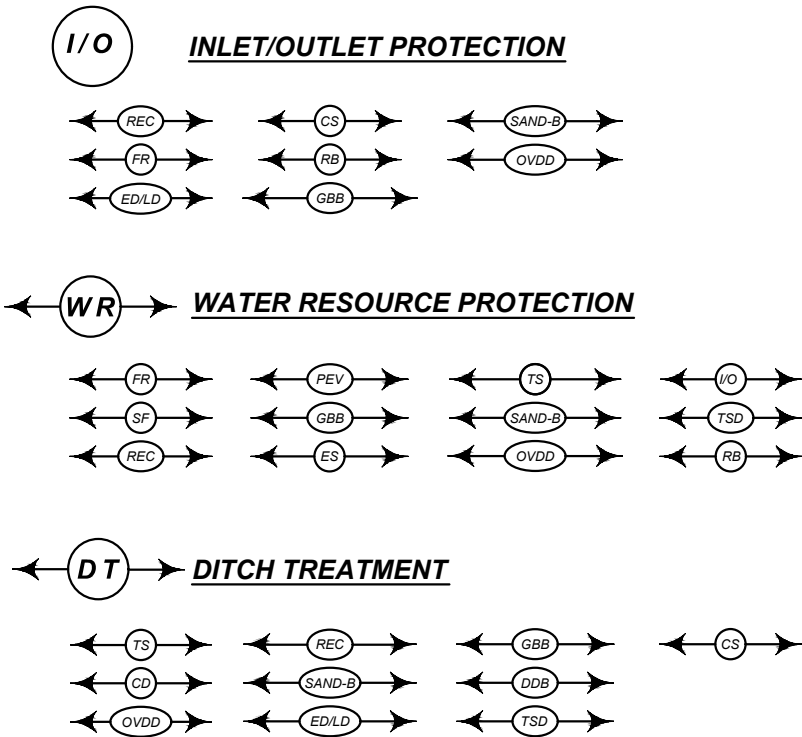

EROSION CONTROL NOTES

BIG SKY - NORTH

COUNTY

GALLATIN

PROJECT ID

NH 50-2(112)47

UPN

10558000

DESIGNED BY

J. BRAZILL

12/2025

REVIEWED BY

A. MATHEWS

02/2026

CHECKED BY

T. JOHNSON


03/2026

10558000DERO001.DWG




EROSION CONTROL


5/14/2026 8:34 AM

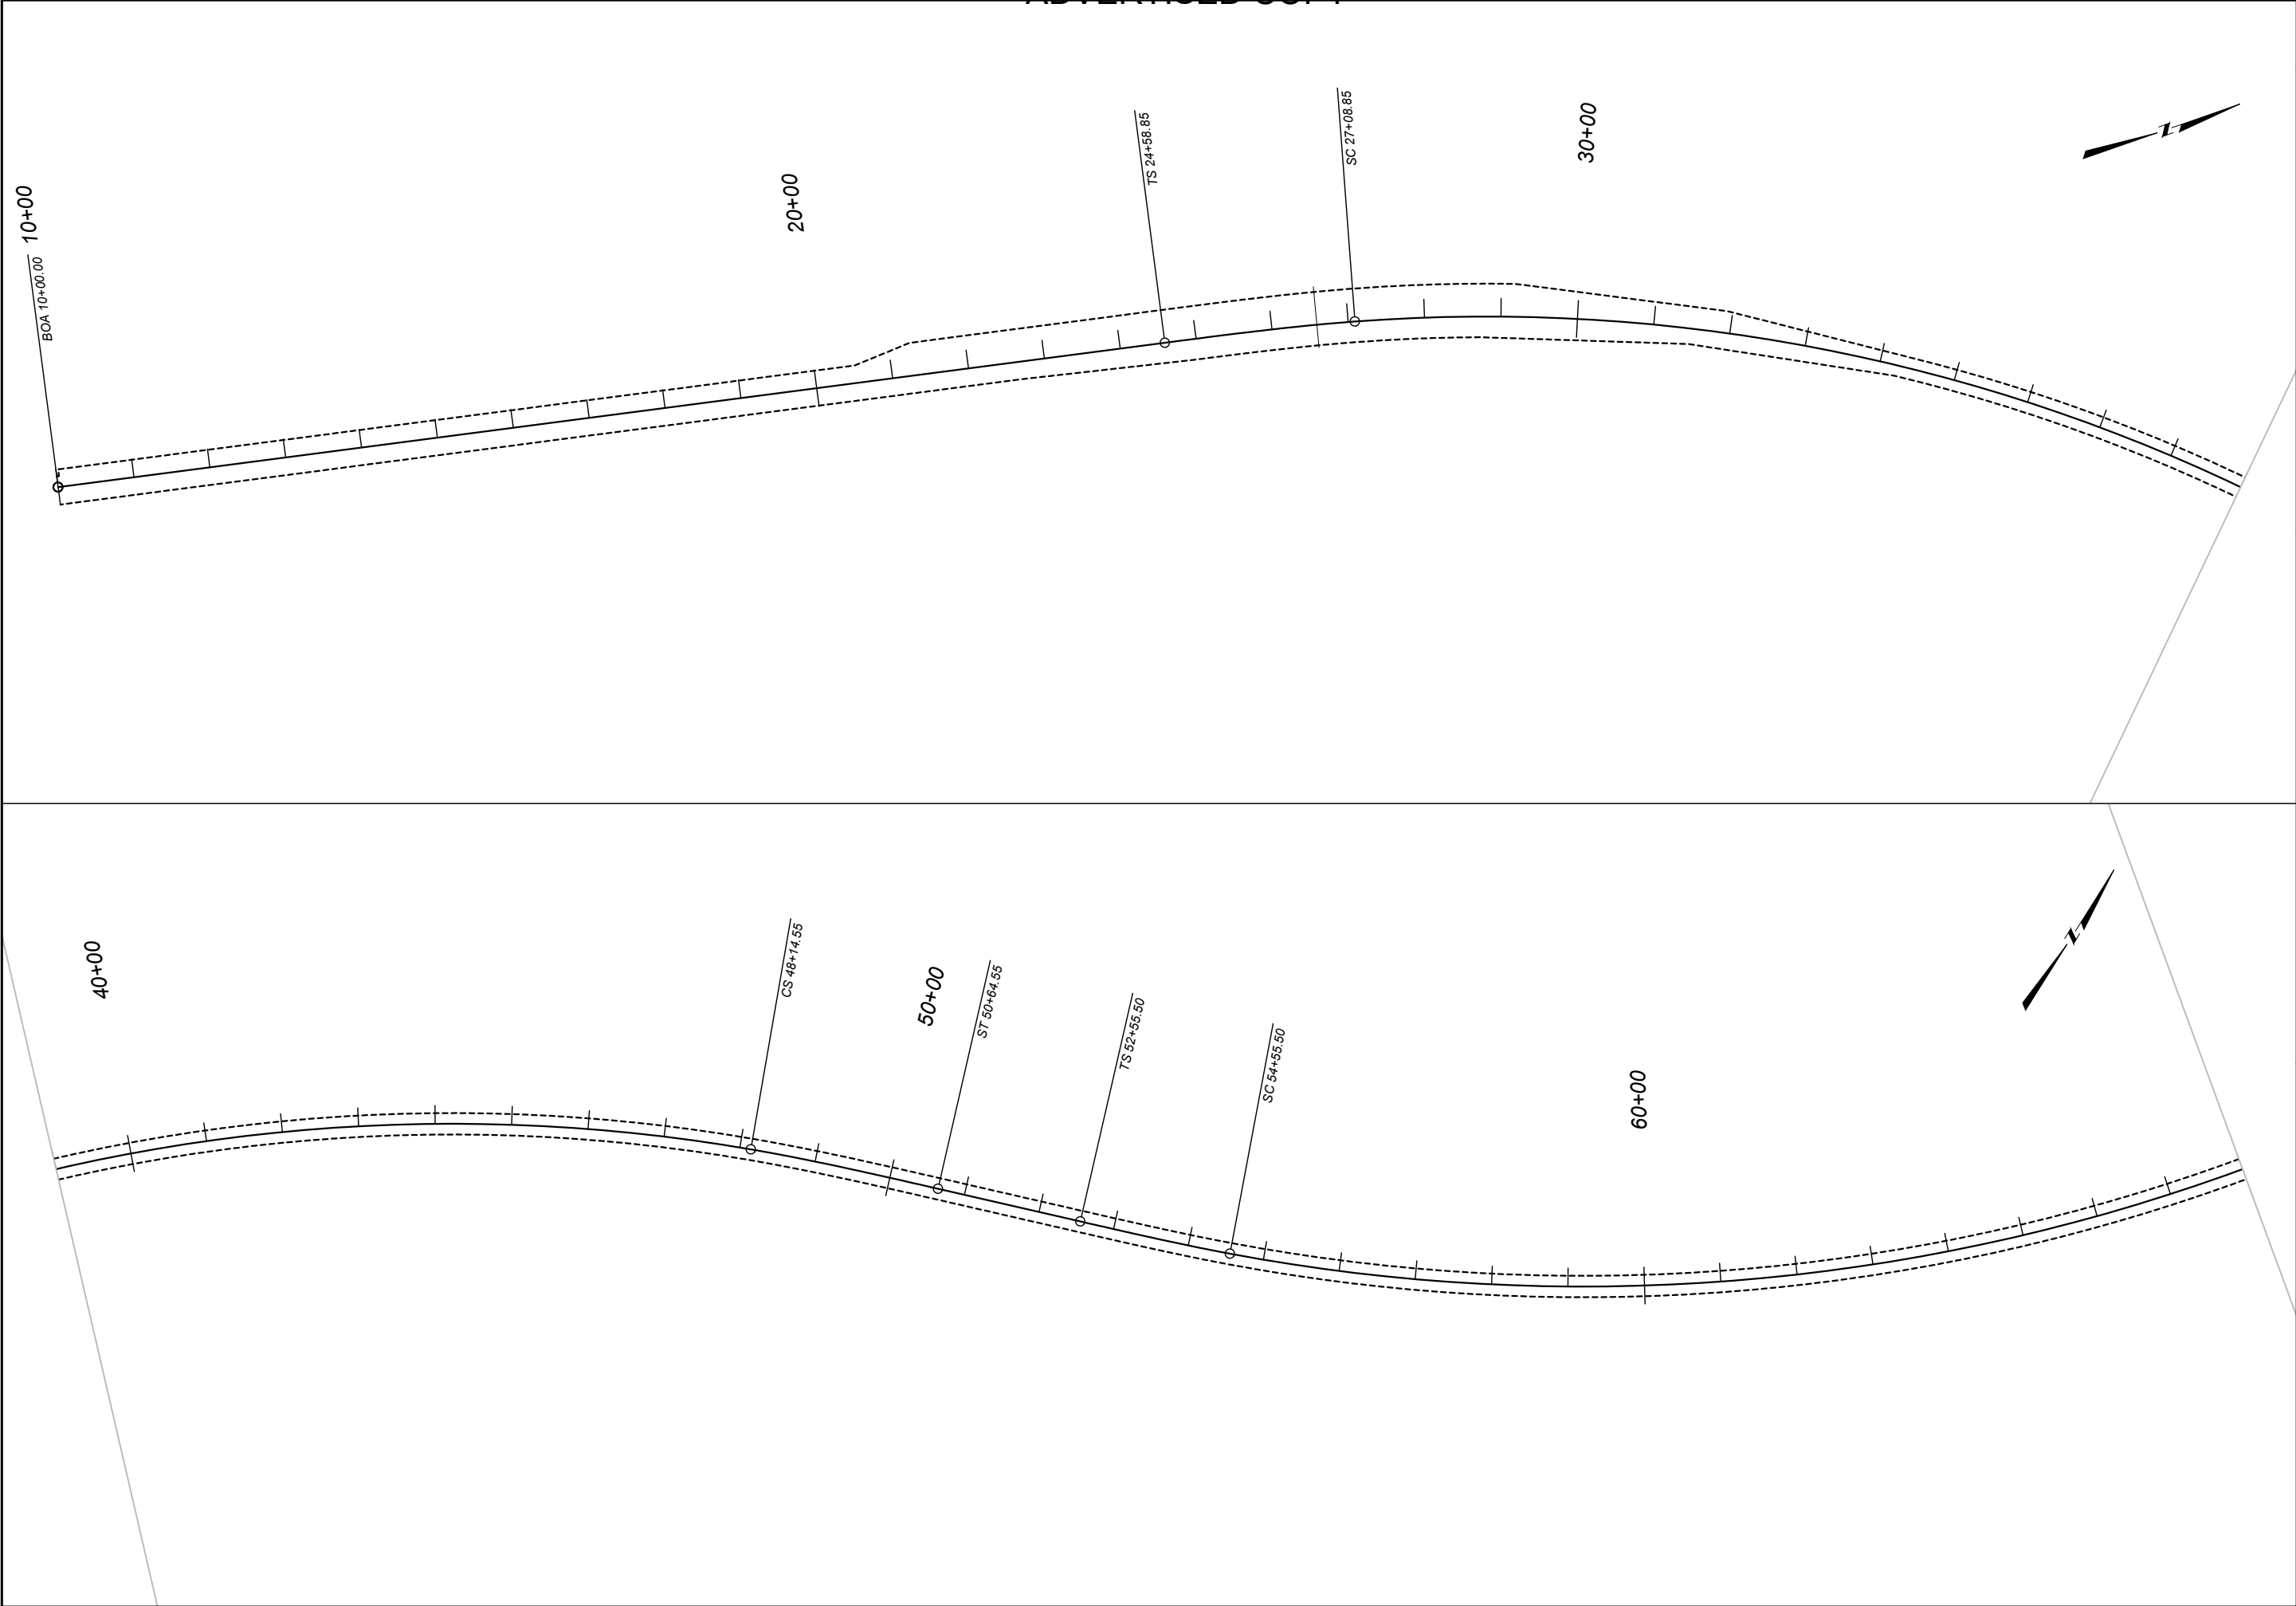


 EROSION CONTROL	PROJECT NAME BIG SKY - NORTH	SHEET NO. 03
	DESIGNED BY J. BRAZILL	EROSION CONTROL PLANS
REVIEWED BY A. MATHEWS	COUNTY GALLATIN	
CHECKED BY T. JOHNSON	PROJECT ID NH 50-2(112)47	
	UPN 10558000	
	10558000RDER002.DWG	
	5/14/2026 8:34 AM	

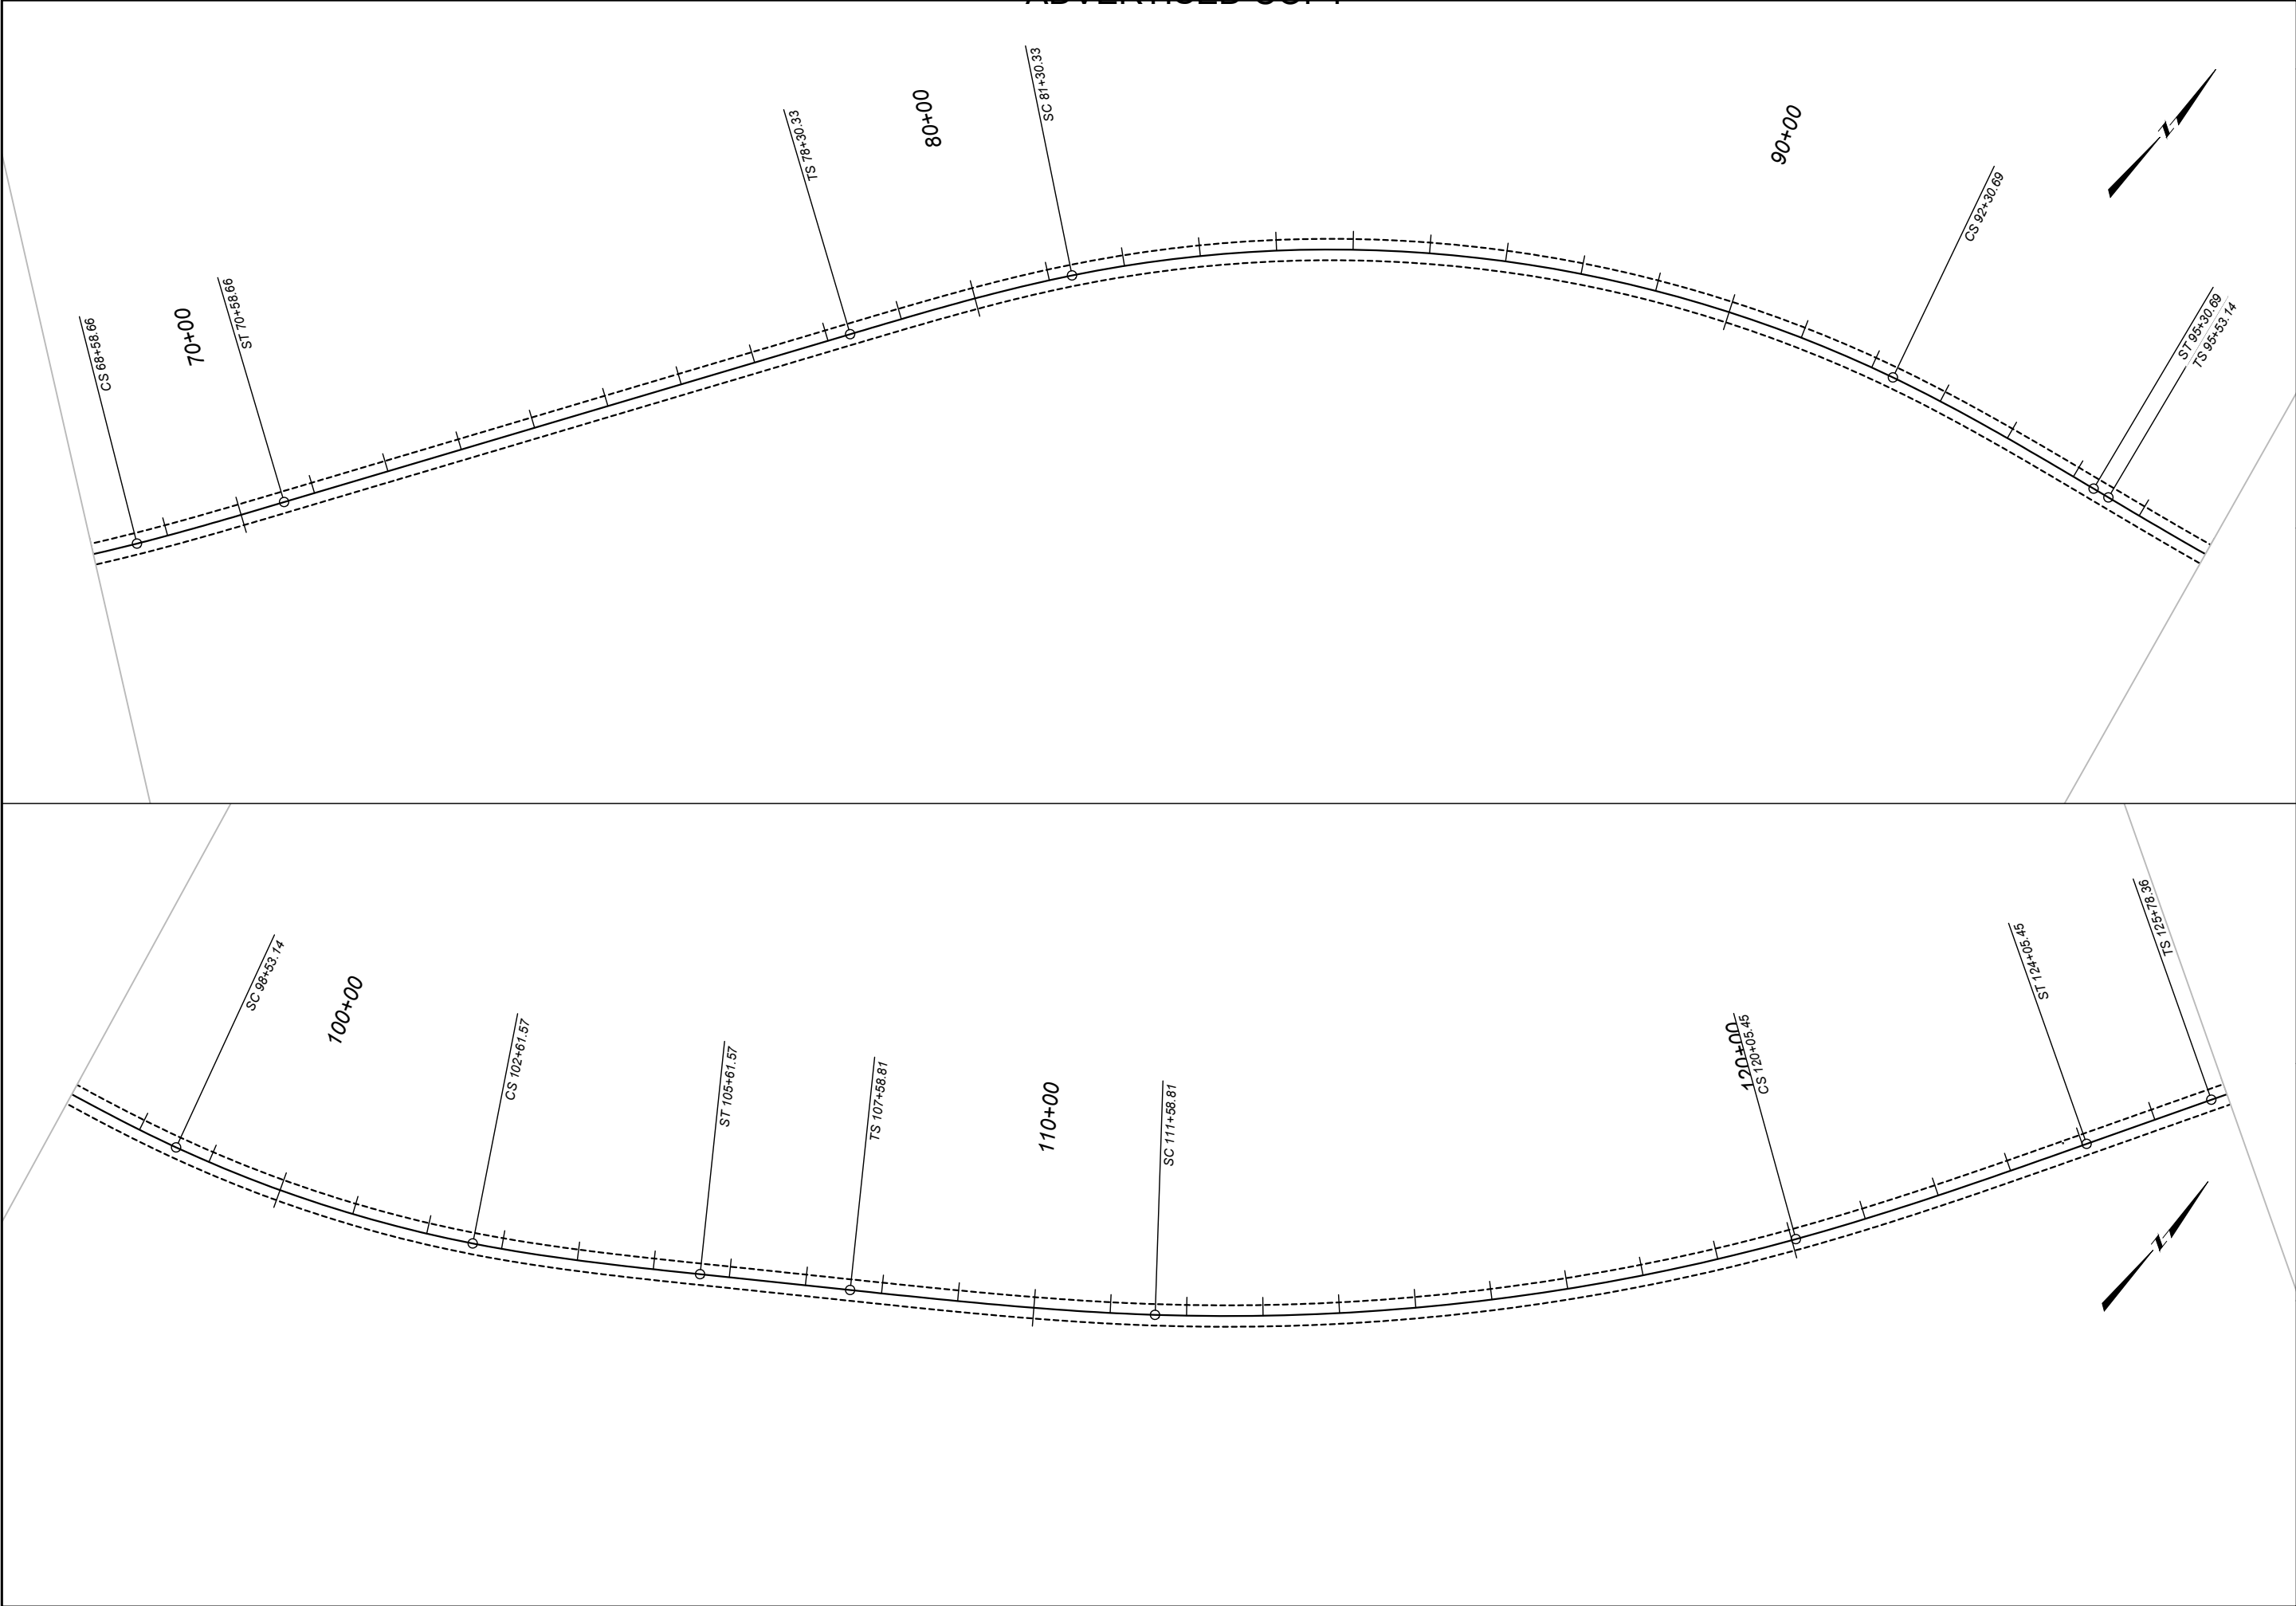


 MONTANA Department of Transportation	DESIGNED BY		PROJECT NAME	
	REVIEWED BY		COUNTY	
	CHECKED BY		PROJECT ID	
EROSION CONTROL	J. BRAZILL		BIG SKY - NORTH	
	A. MATHEWS		GALLATIN	
5/14/2026 8:34 AM	T. JOHNSON		NH 50-2(112)47	
	10558000RDER002.DWG		UPN	
			10558000	

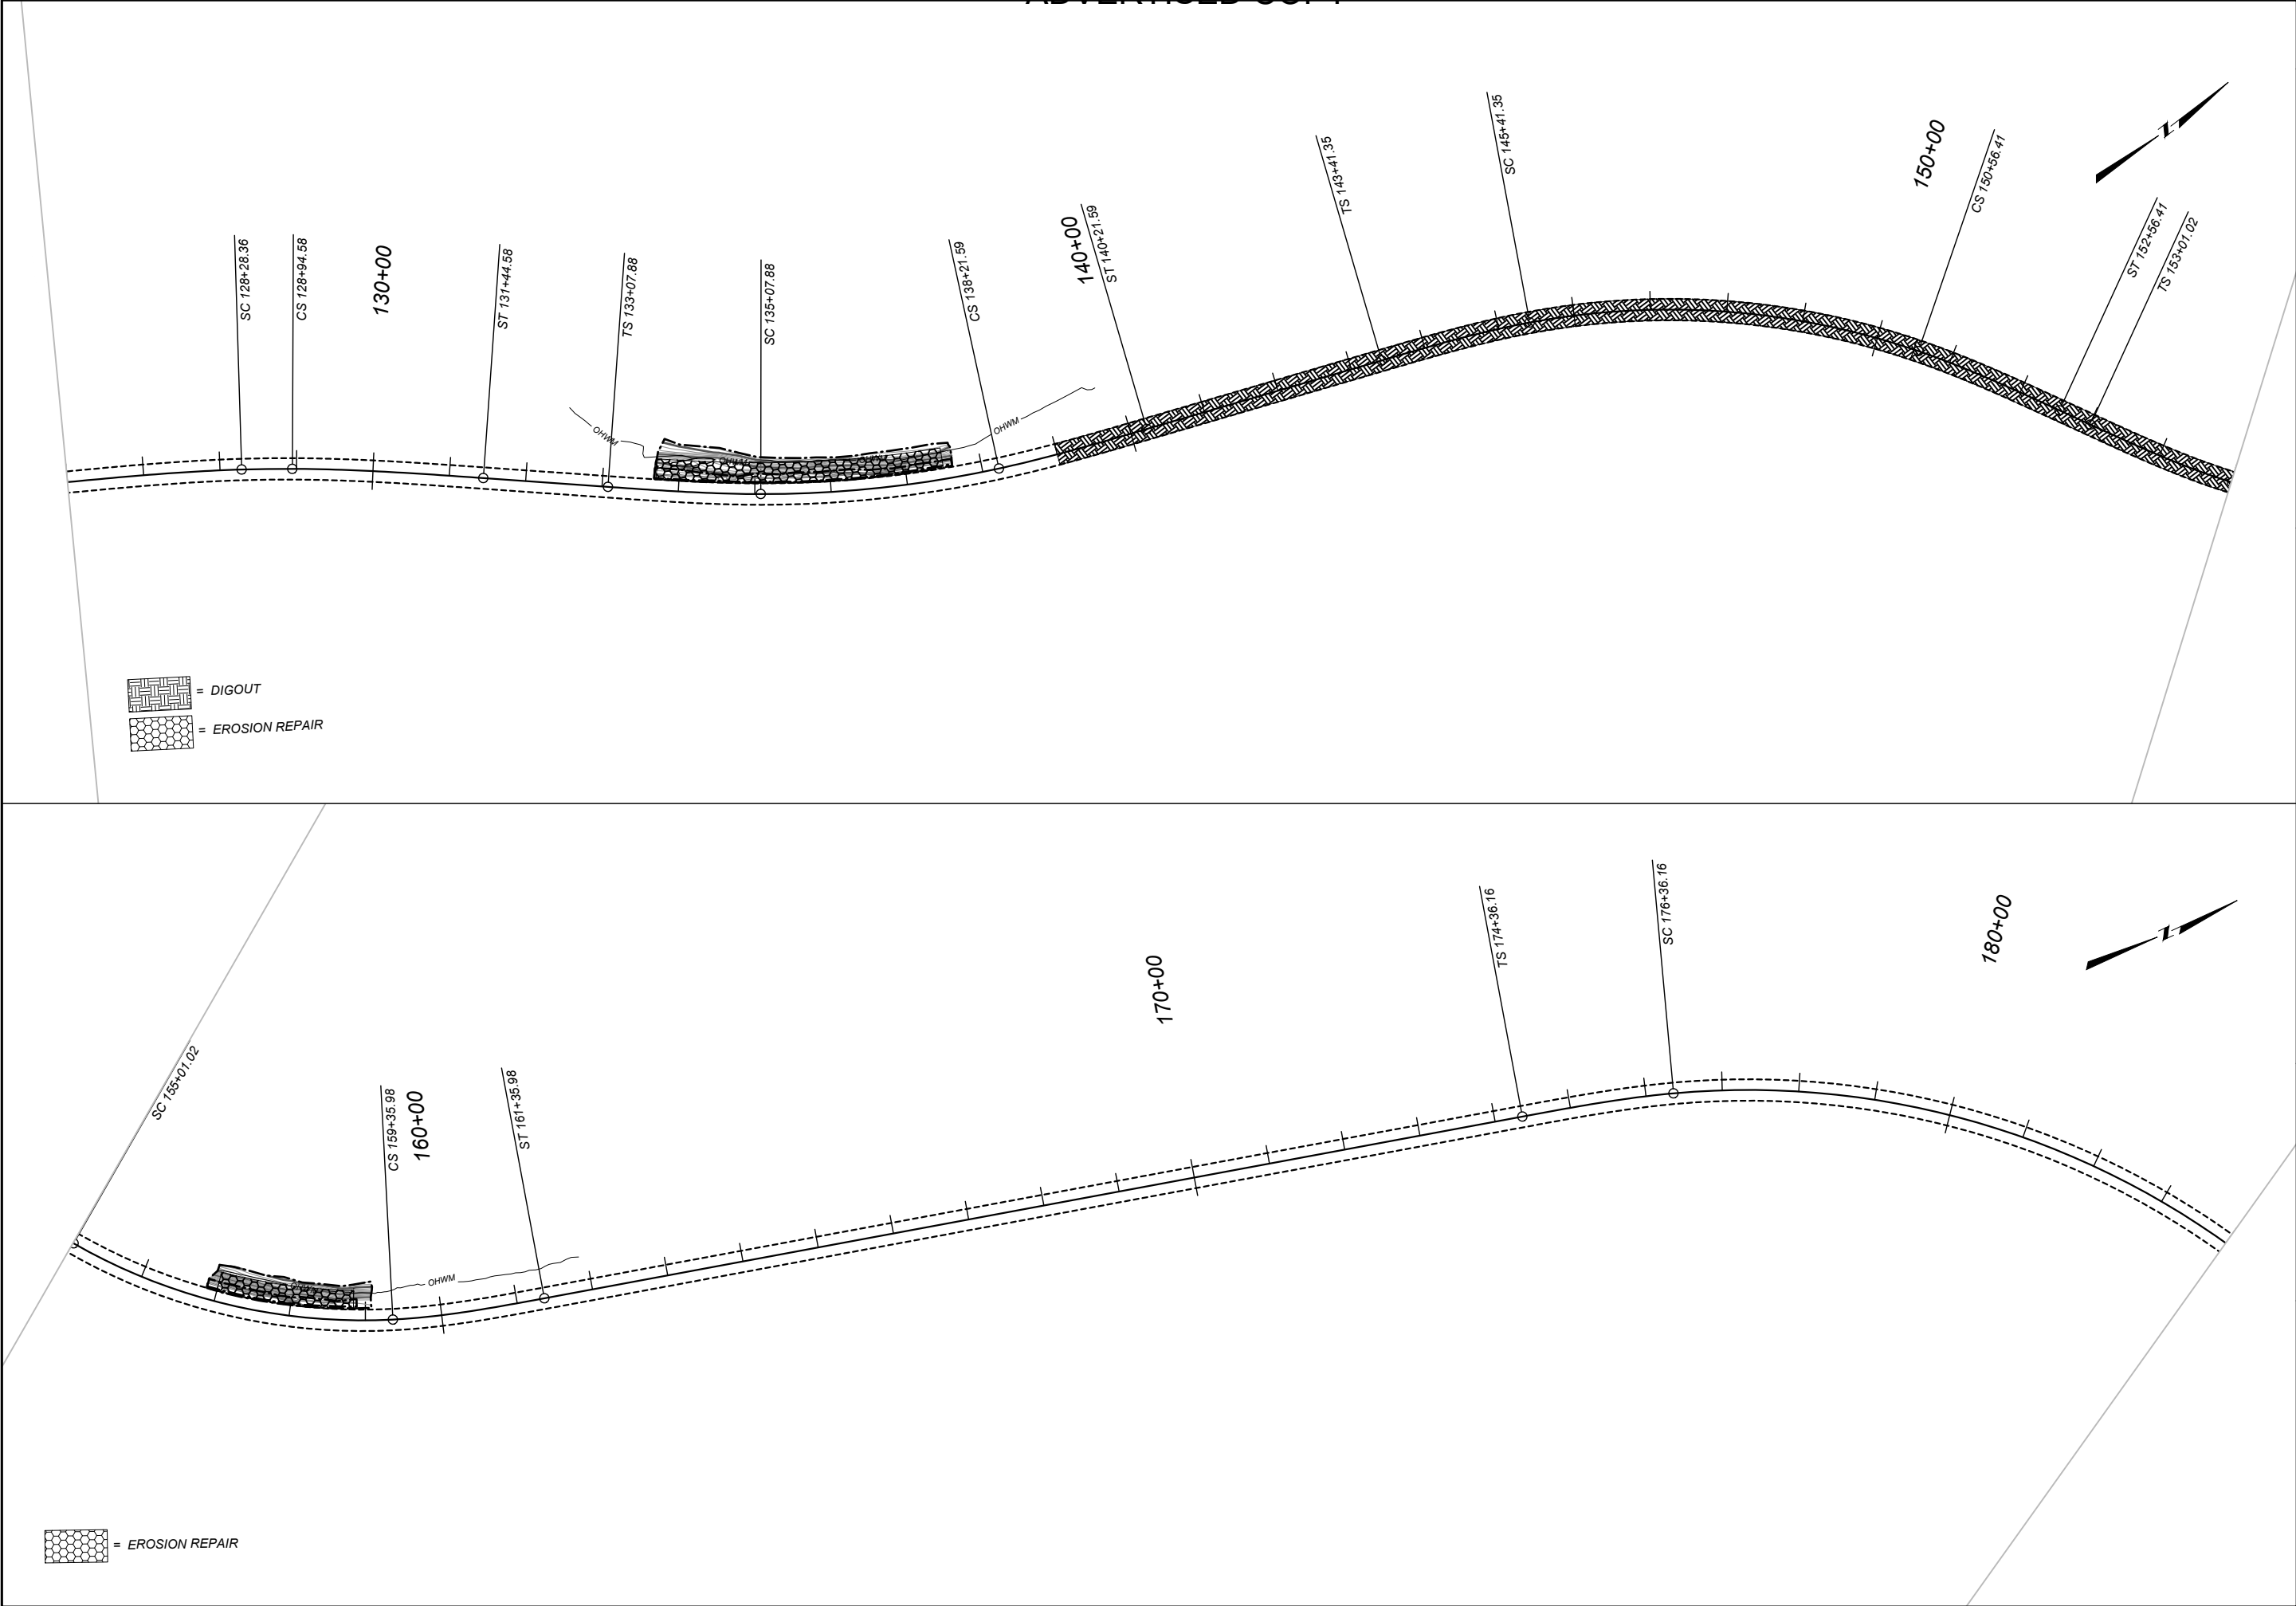


		DESIGNED BY		PROJECT NAME	
		J. BRAZILL	12/2025	BIG SKY - NORTH	
EROSION CONTROL		REVIEWED BY		COUNTY	
		A. MATHEWS	02/2026	GALLATIN	
		CHECKED BY		PROJECT ID	
		T. JOHNSON	03/2026	NH 50-2(112)47	
				UPN	
				10558000	
5/14/2026 8:34 AM		10558000DERO002.DWG			

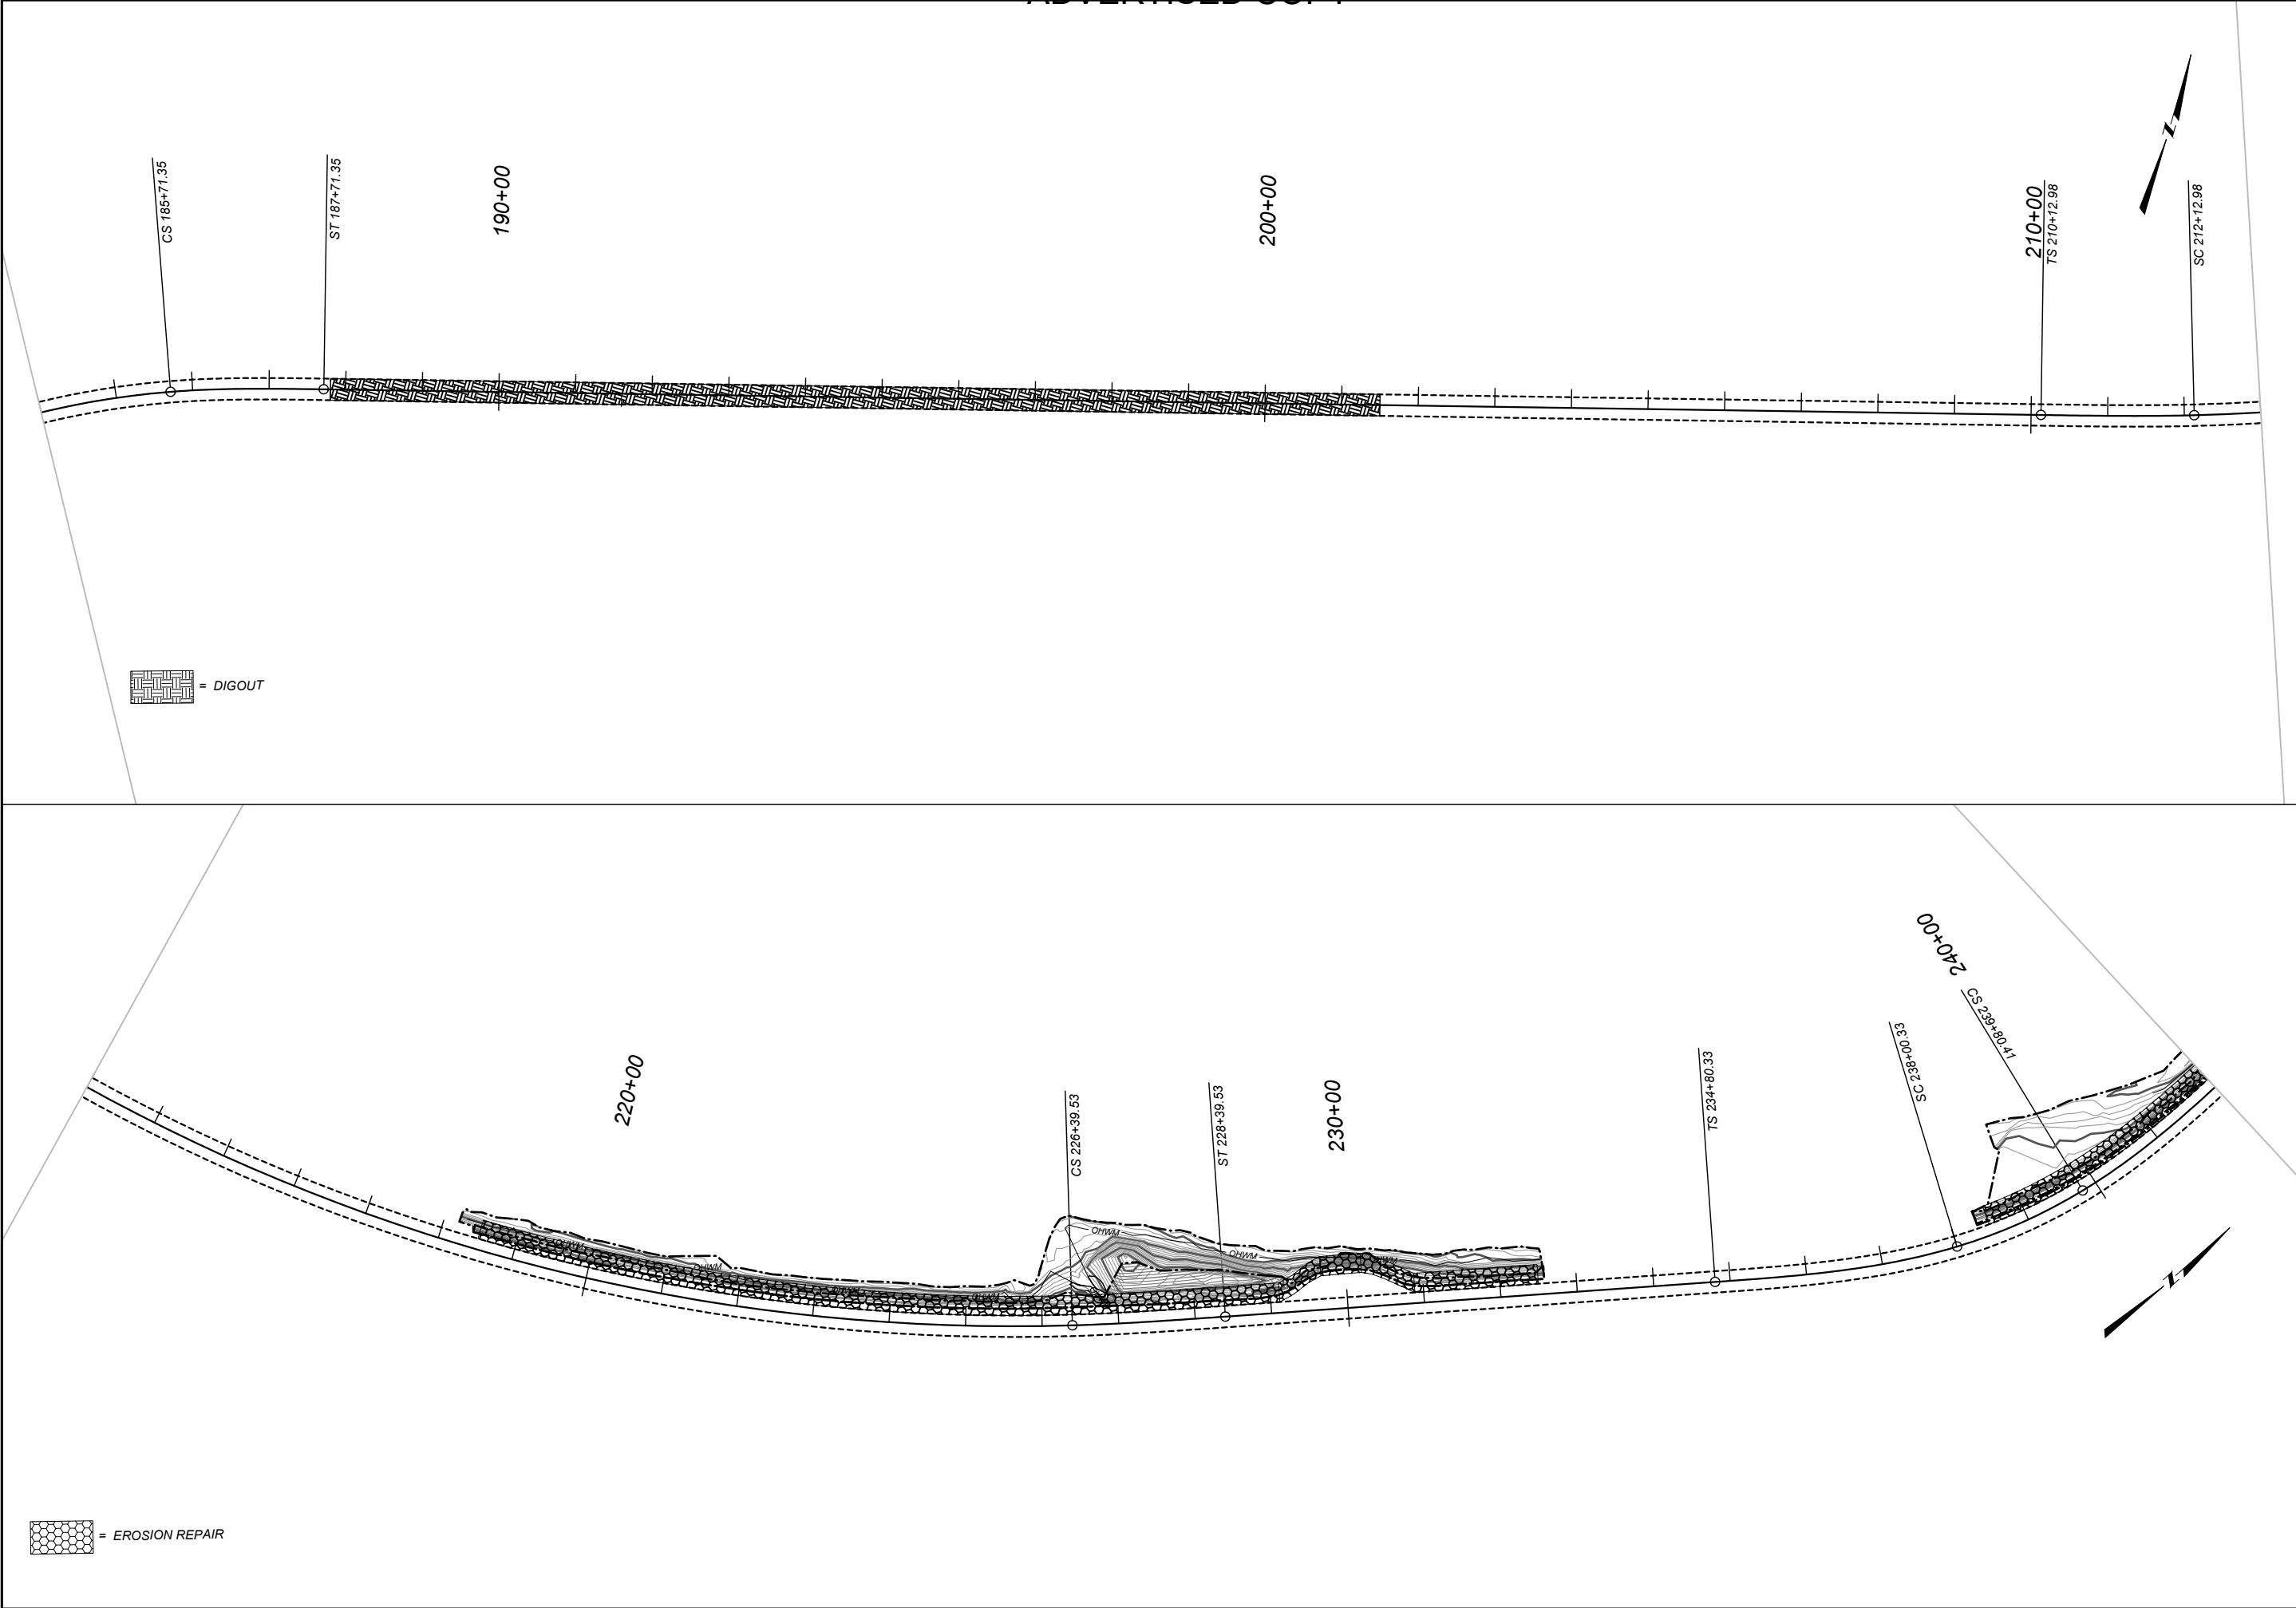



 MONTANA Department of Transportation		DESIGNED BY		PROJECT NAME	
		J. BRAZILL	12/2025	BIG SKY - NORTH	
		REVIEWED BY		COUNTY	
		A. MATHEWS	02/2026	GALLATIN	
		CHECKED BY		PROJECT ID	
T. JOHNSON		03/2026	NH 50-2(112)47		
EROSION CONTROL		UPN		10558000	
		10558000DERO002.DWG			
5/14/2026 8:34 AM		SHEET NO. 06			

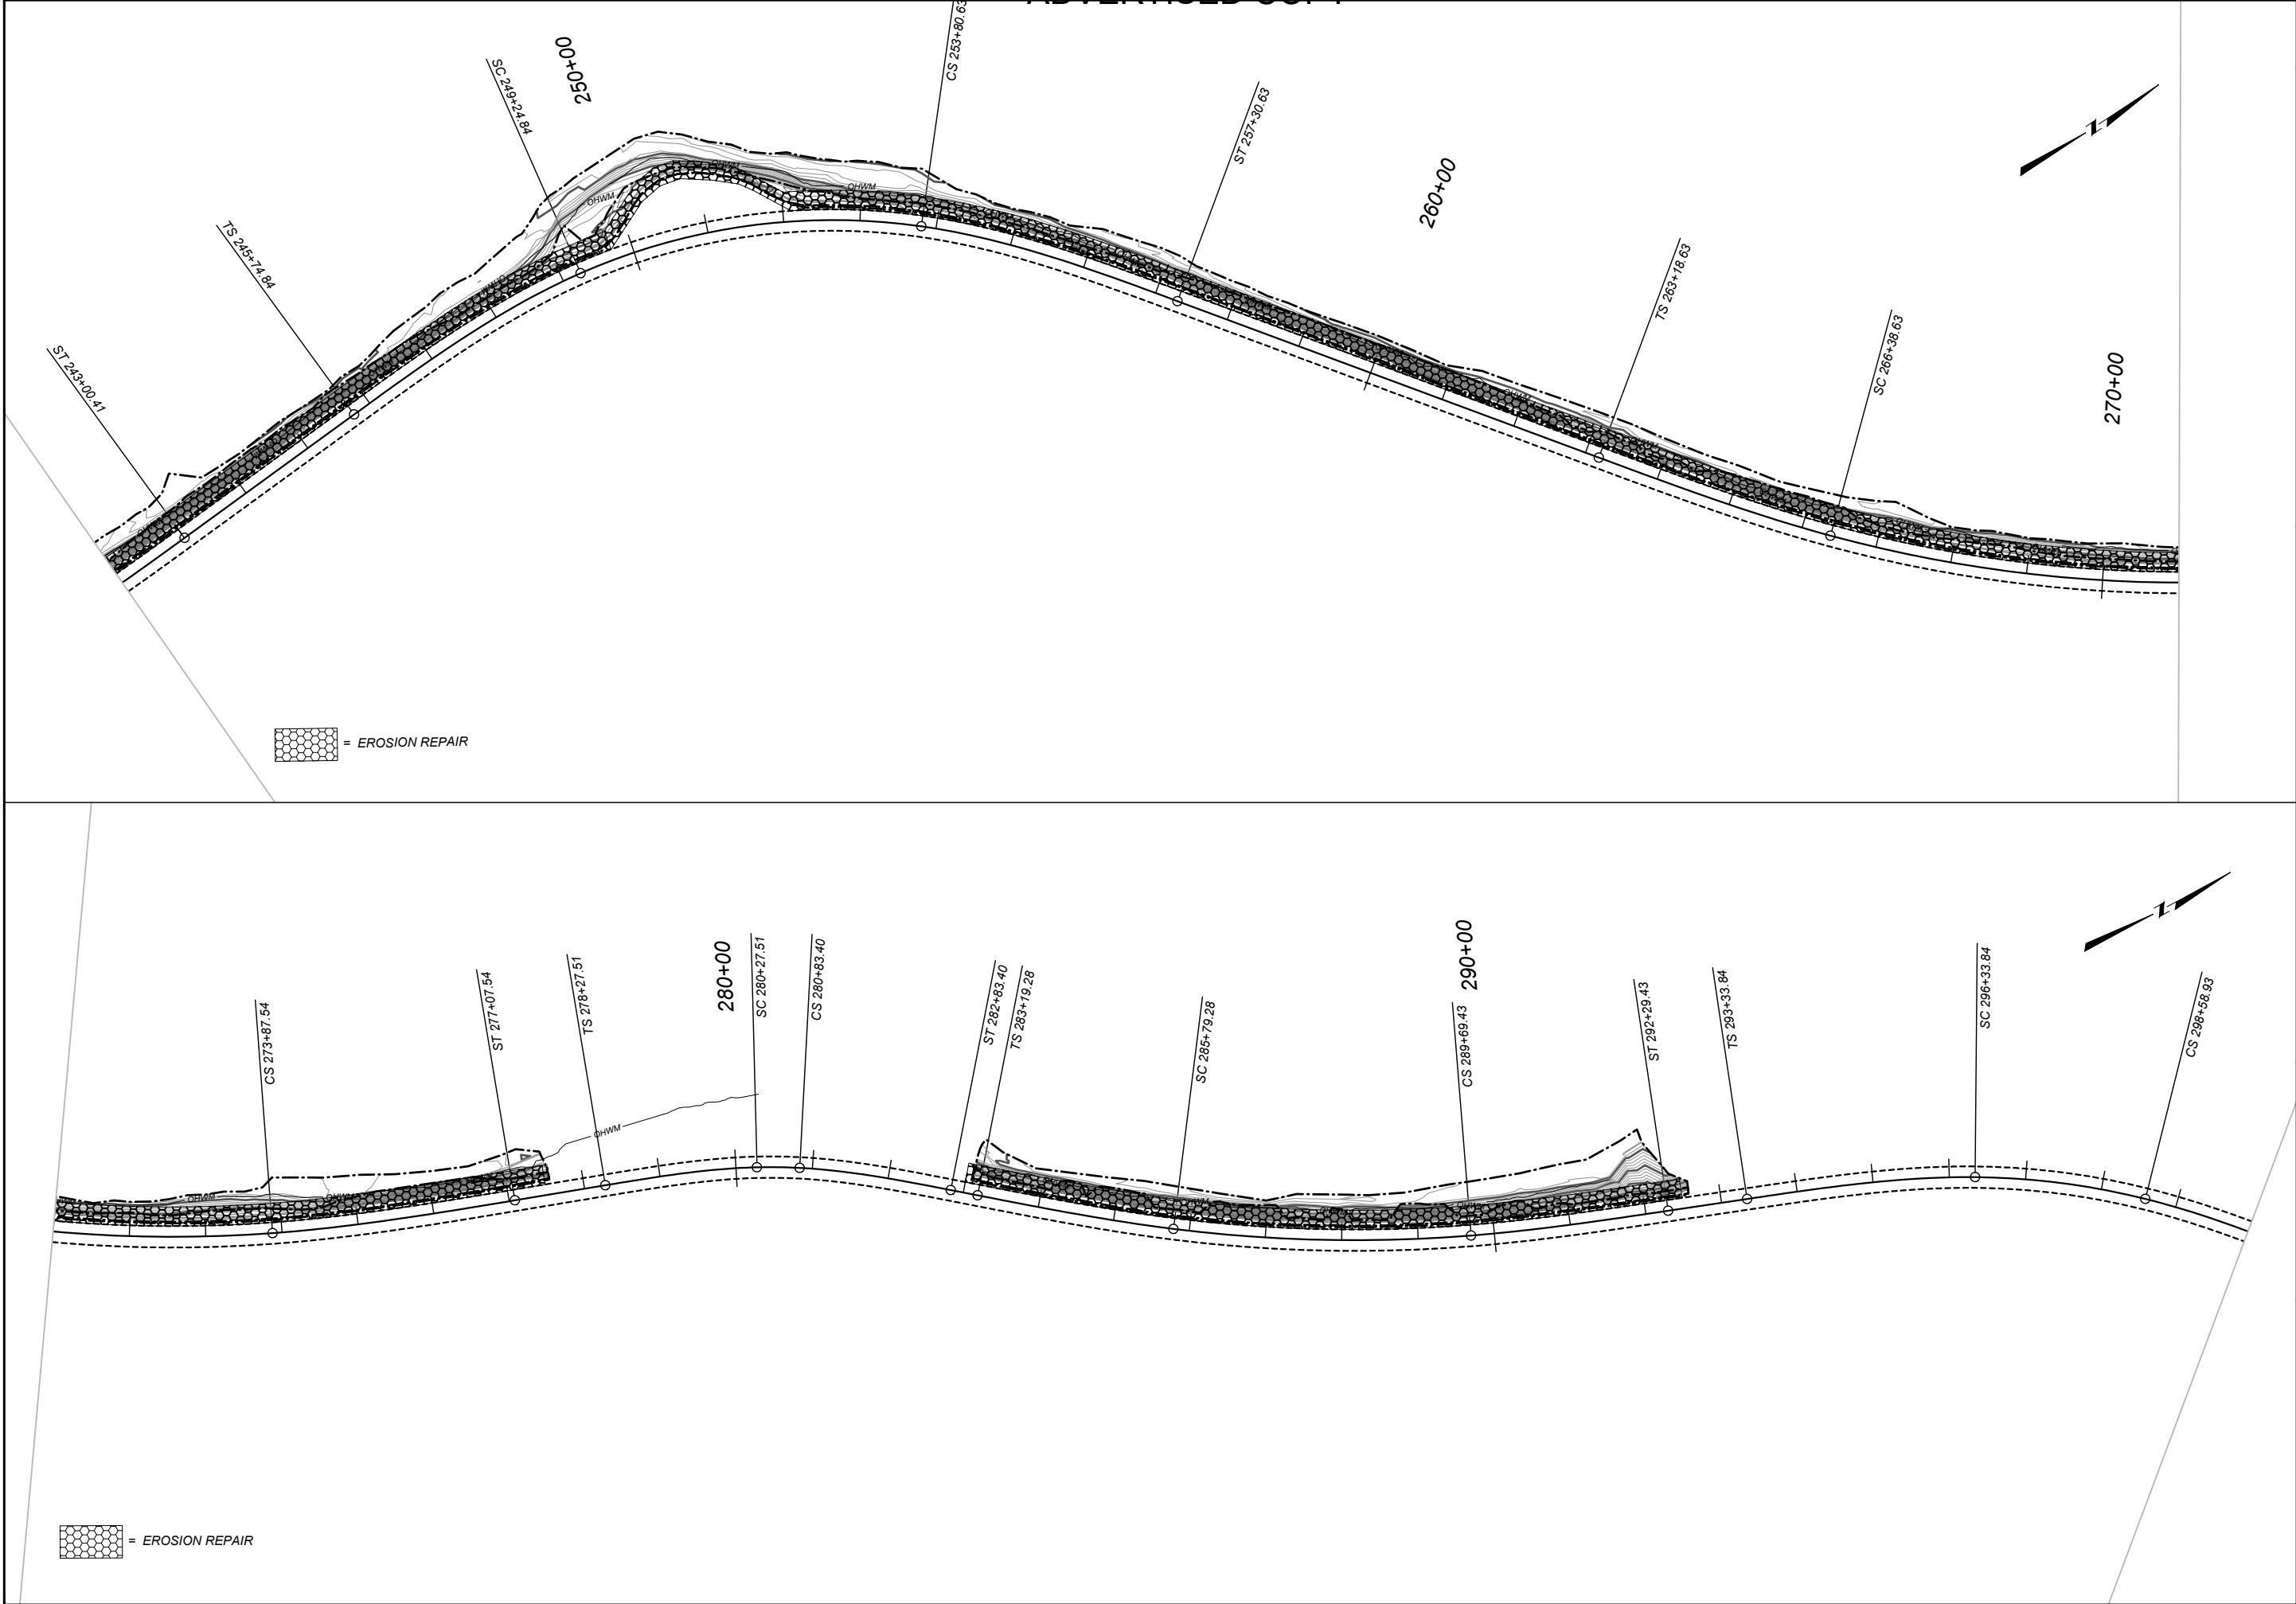


 MONTANA Department of Transportation EROSION CONTROL 5/14/2026 8:35 AM				DESIGNED BY		PROJECT NAME		EROSION CONTROL PLANS		SHEET NO. 07	
				J. BRAZILL		12/2025					
				REVIEWED BY		COUNTY					
				A. MATHEWS		PROJECT ID					
				CHECKED BY		UPN					
T. JOHNSON		03/2026		BIG SKY - NORTH		GALLATIN		NH 50-2(112)47		10558000	
		10558000RDER0002.DWG									

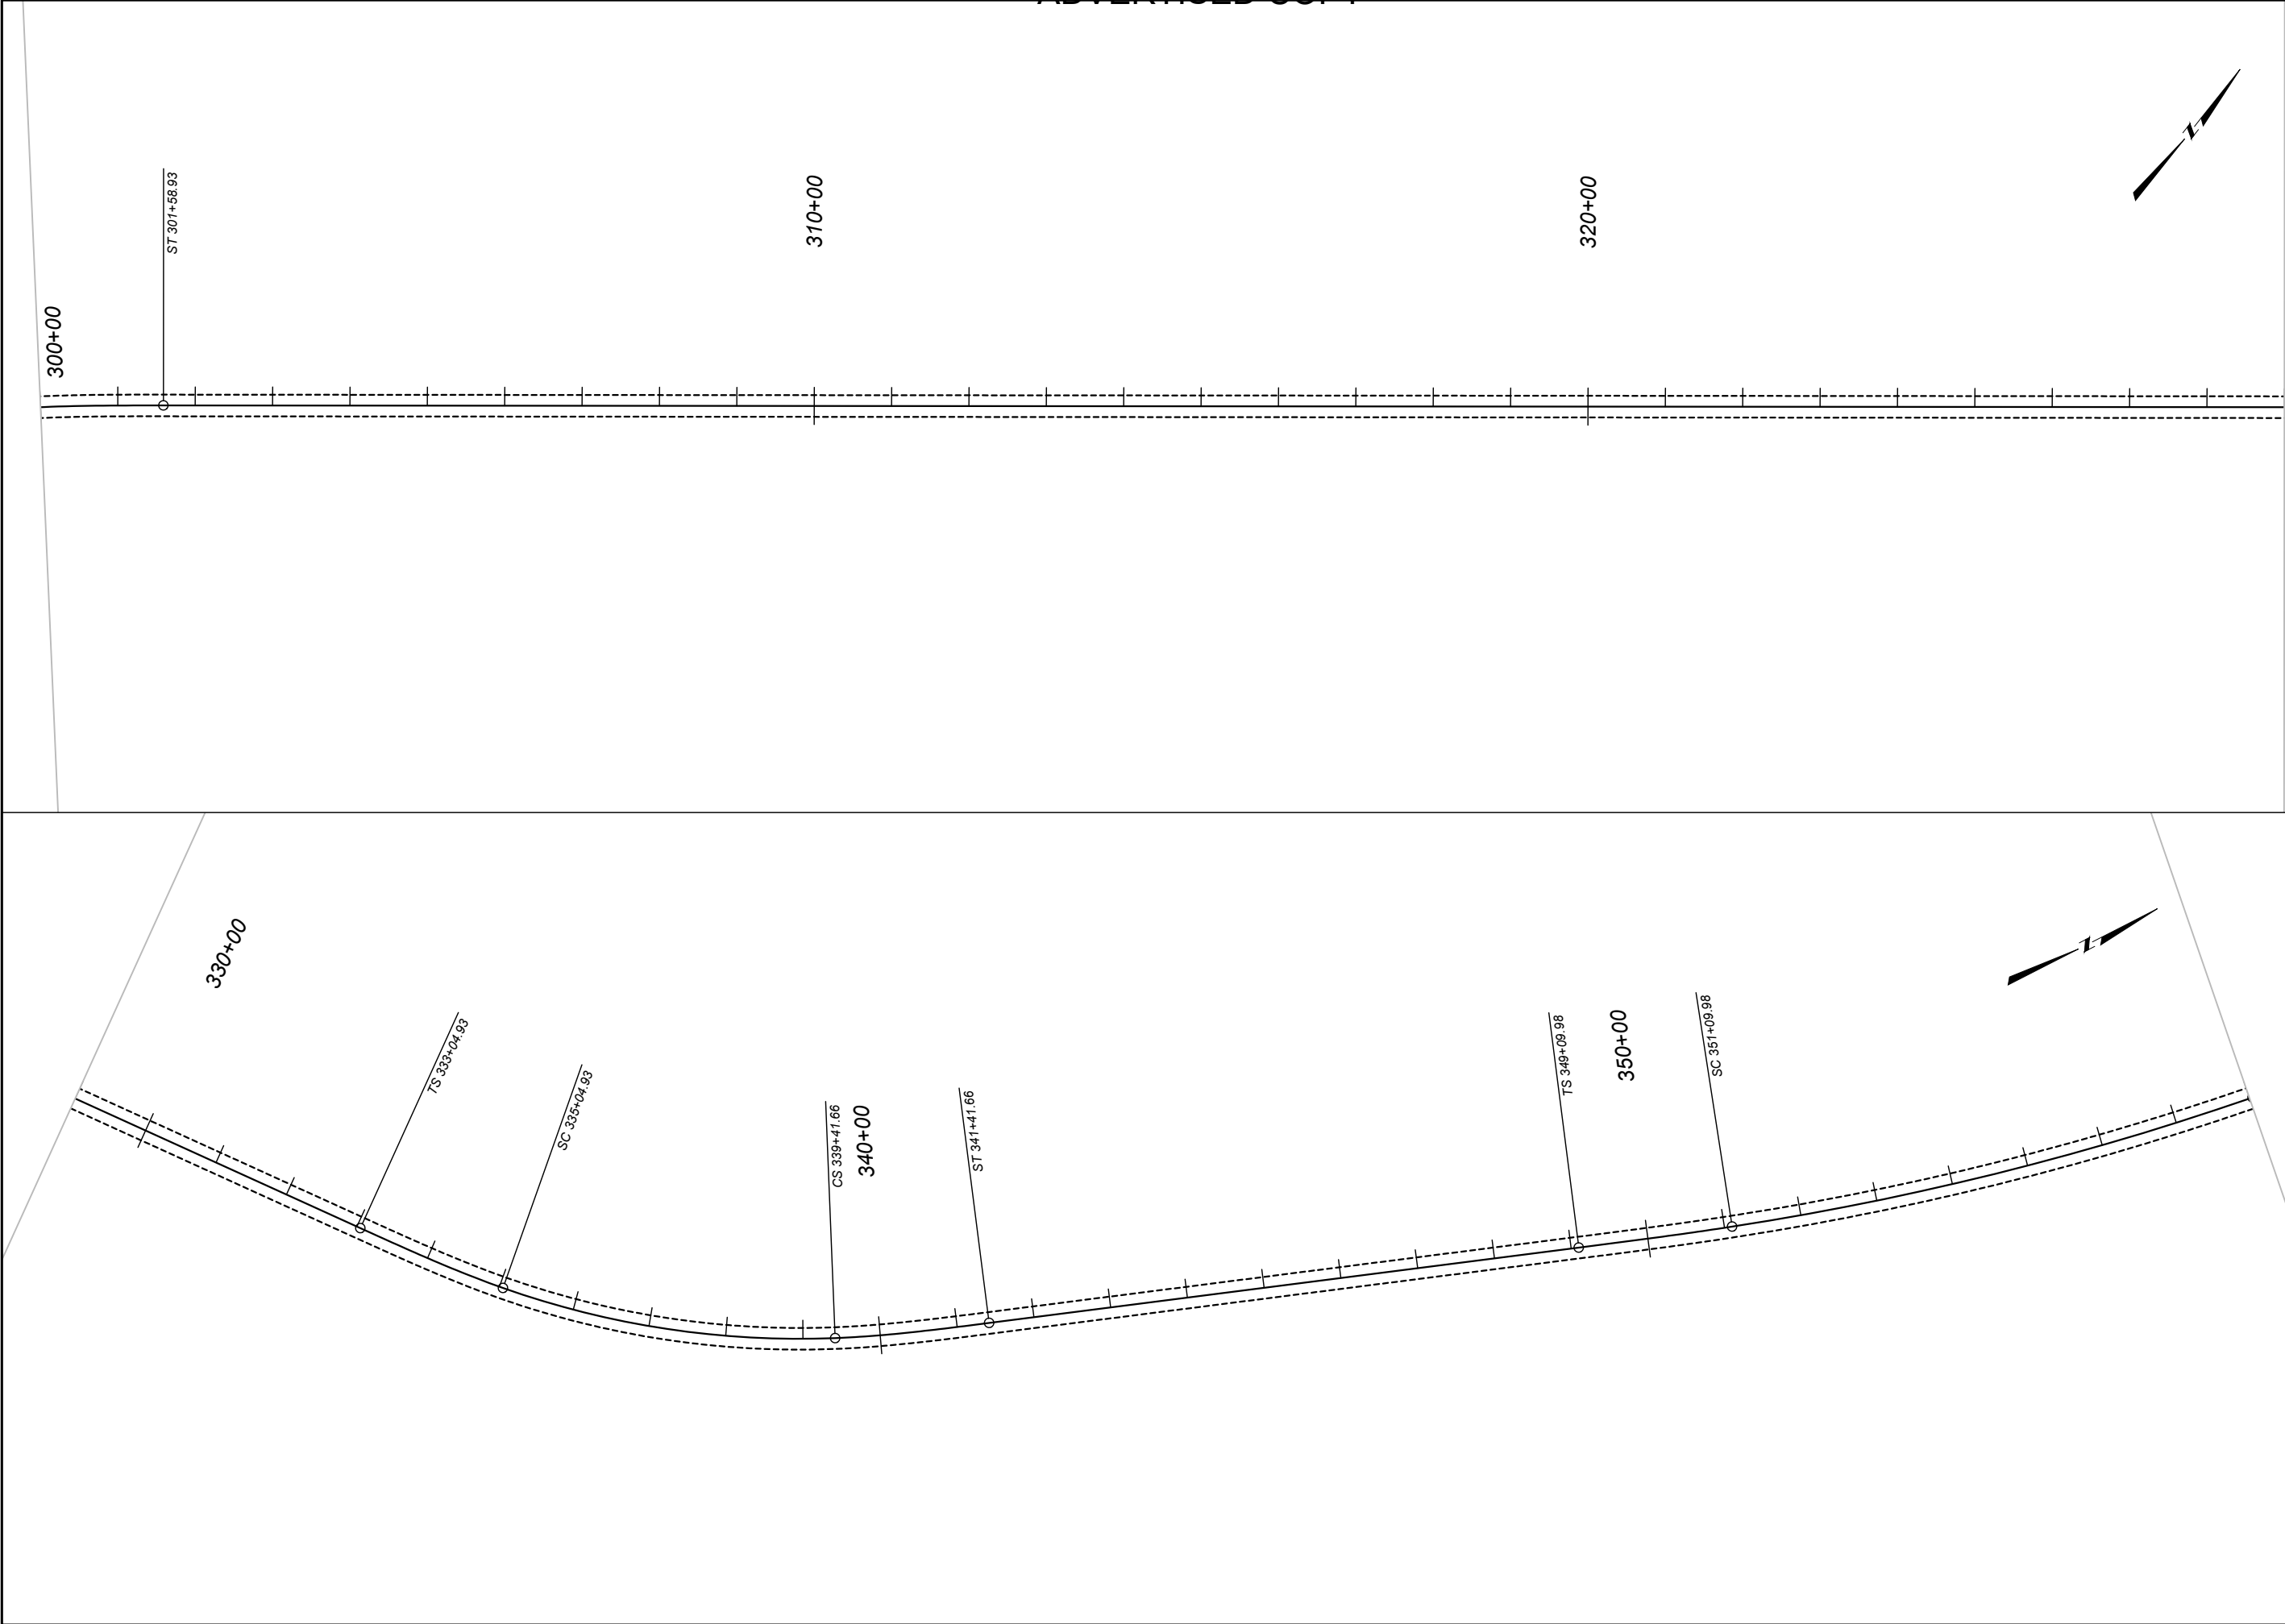


 MONTANA Department of Transportation EROSION CONTROL 5/14/2026 8:35 AM			DESIGNED BY	PROJECT NAME			
			J. BRAZILL	12/2025	BIG SKY - NORTH		
			REVIEWED BY		COUNTY		
			A. MATHEWS		GALLATIN		
			CHECKED BY		PROJECT ID		
T. JOHNSON		03/2026	NH 50-2(112)47				
		UPN			10558000		
		10558000RDER0002.DWG			10558000		
		SHEET NO.			08		
		EROSION CONTROL			PLANS		

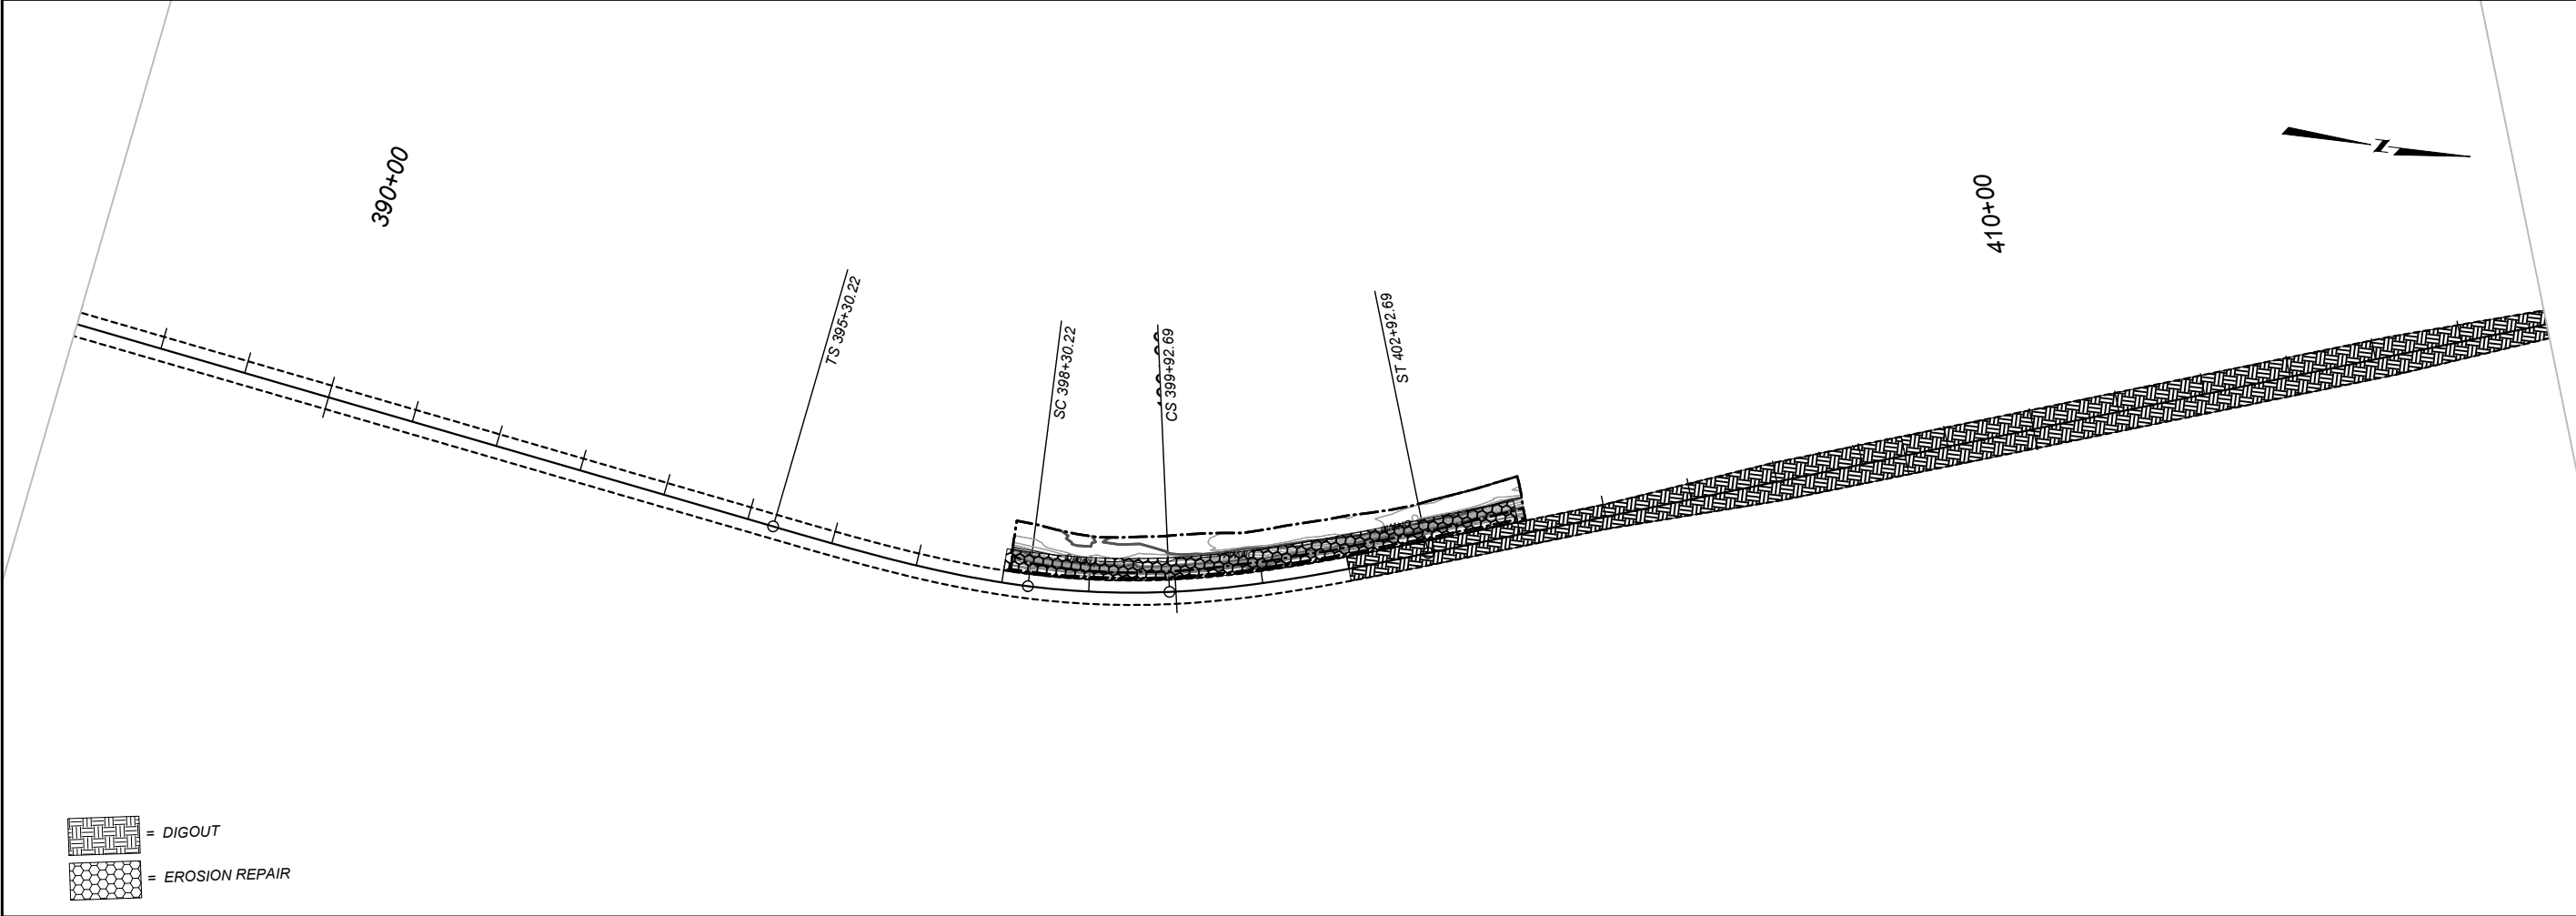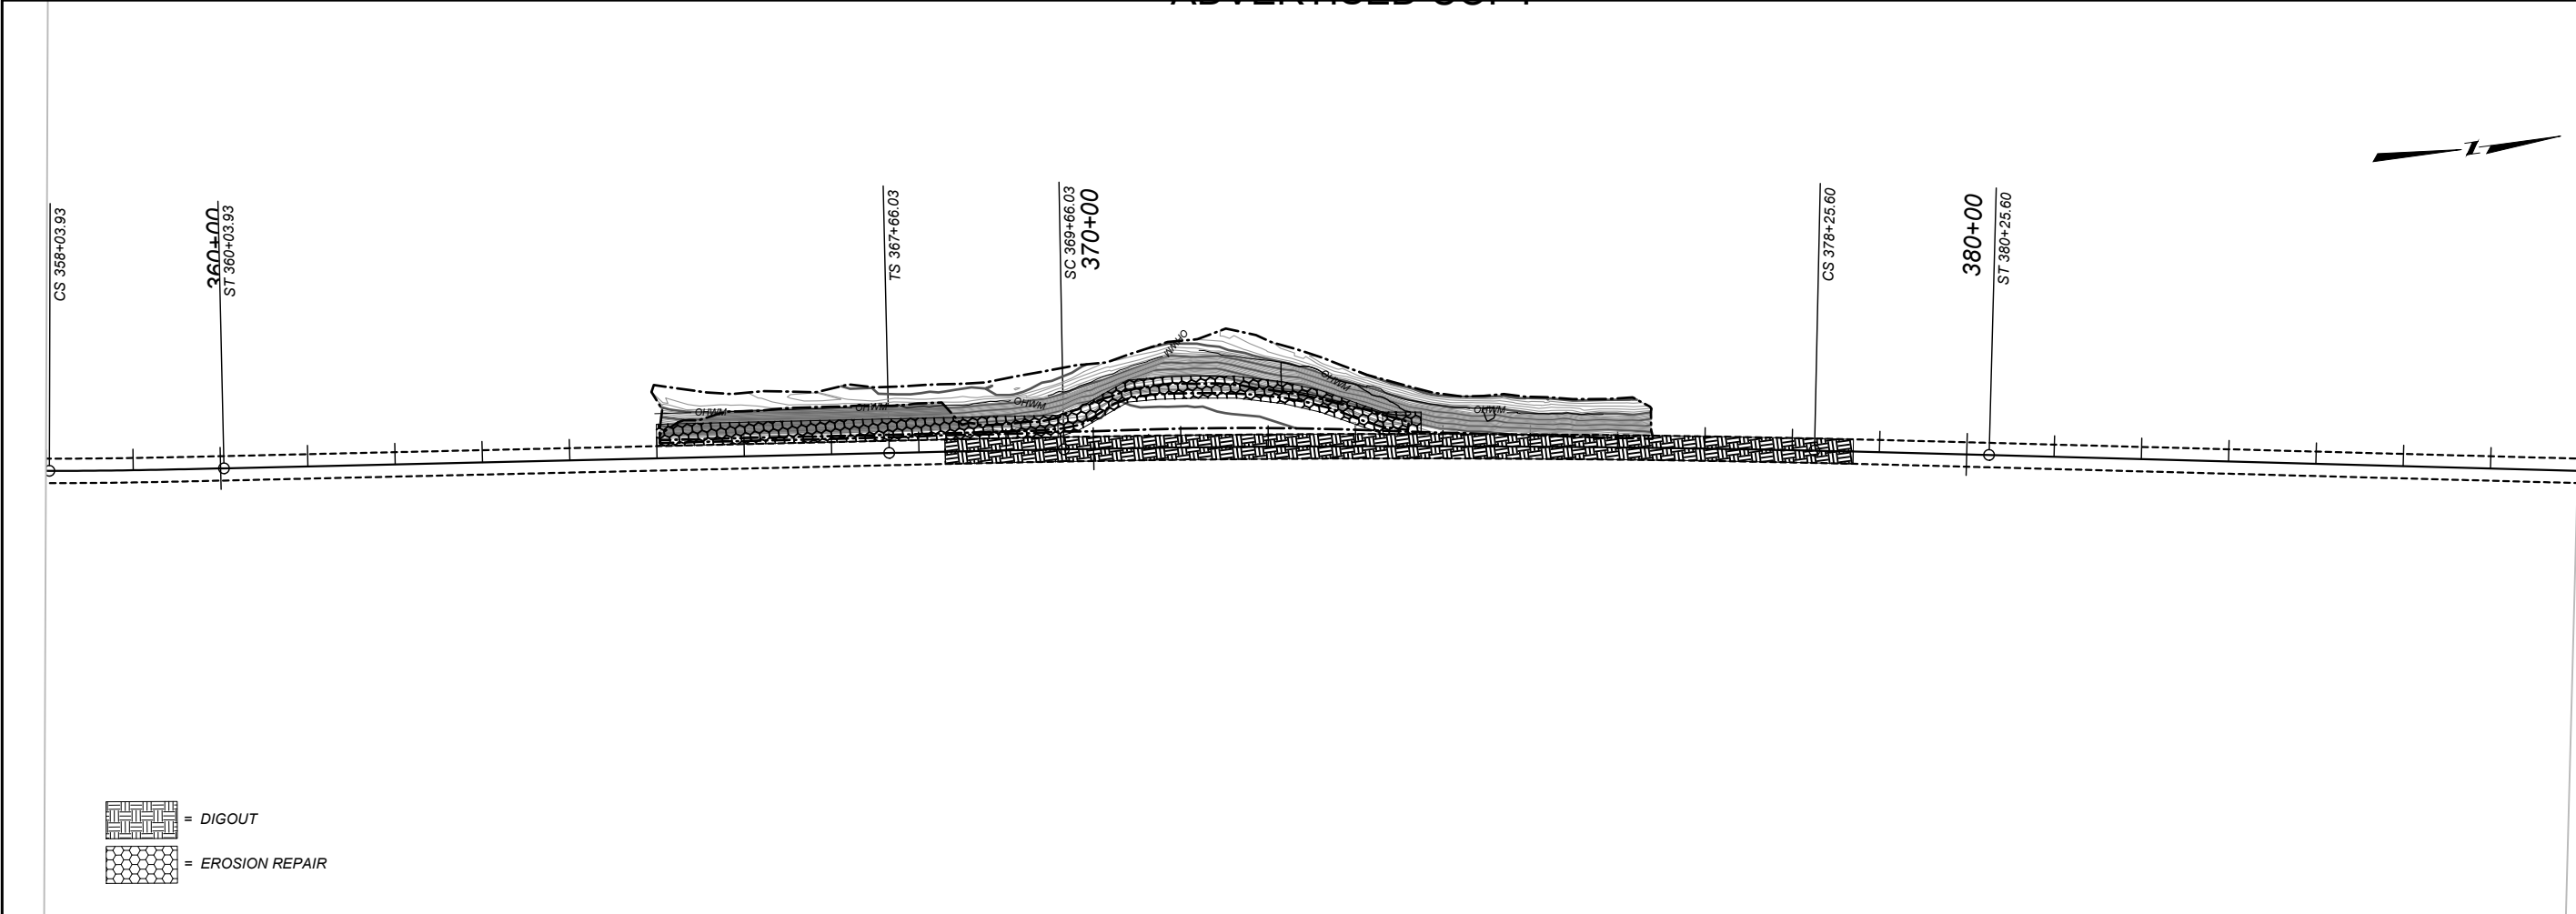


SHEET NO.		09	
EROSION CONTROL PLANS		BIG SKY - NORTH	
COUNTY		GALLATIN	
PROJECT ID		NH 50-2(112)47	
UPN		10558000	
MONTANA Department of Transportation	DESIGNED BY	J. BRAZILL	12/2025
	REVIEWED BY	A. MATHEWS	02/2026
	CHECKED BY	T. JOHNSON	03/2026
EROSION CONTROL		10558000RDER002.DWG	
5/14/2026 8:35 AM			

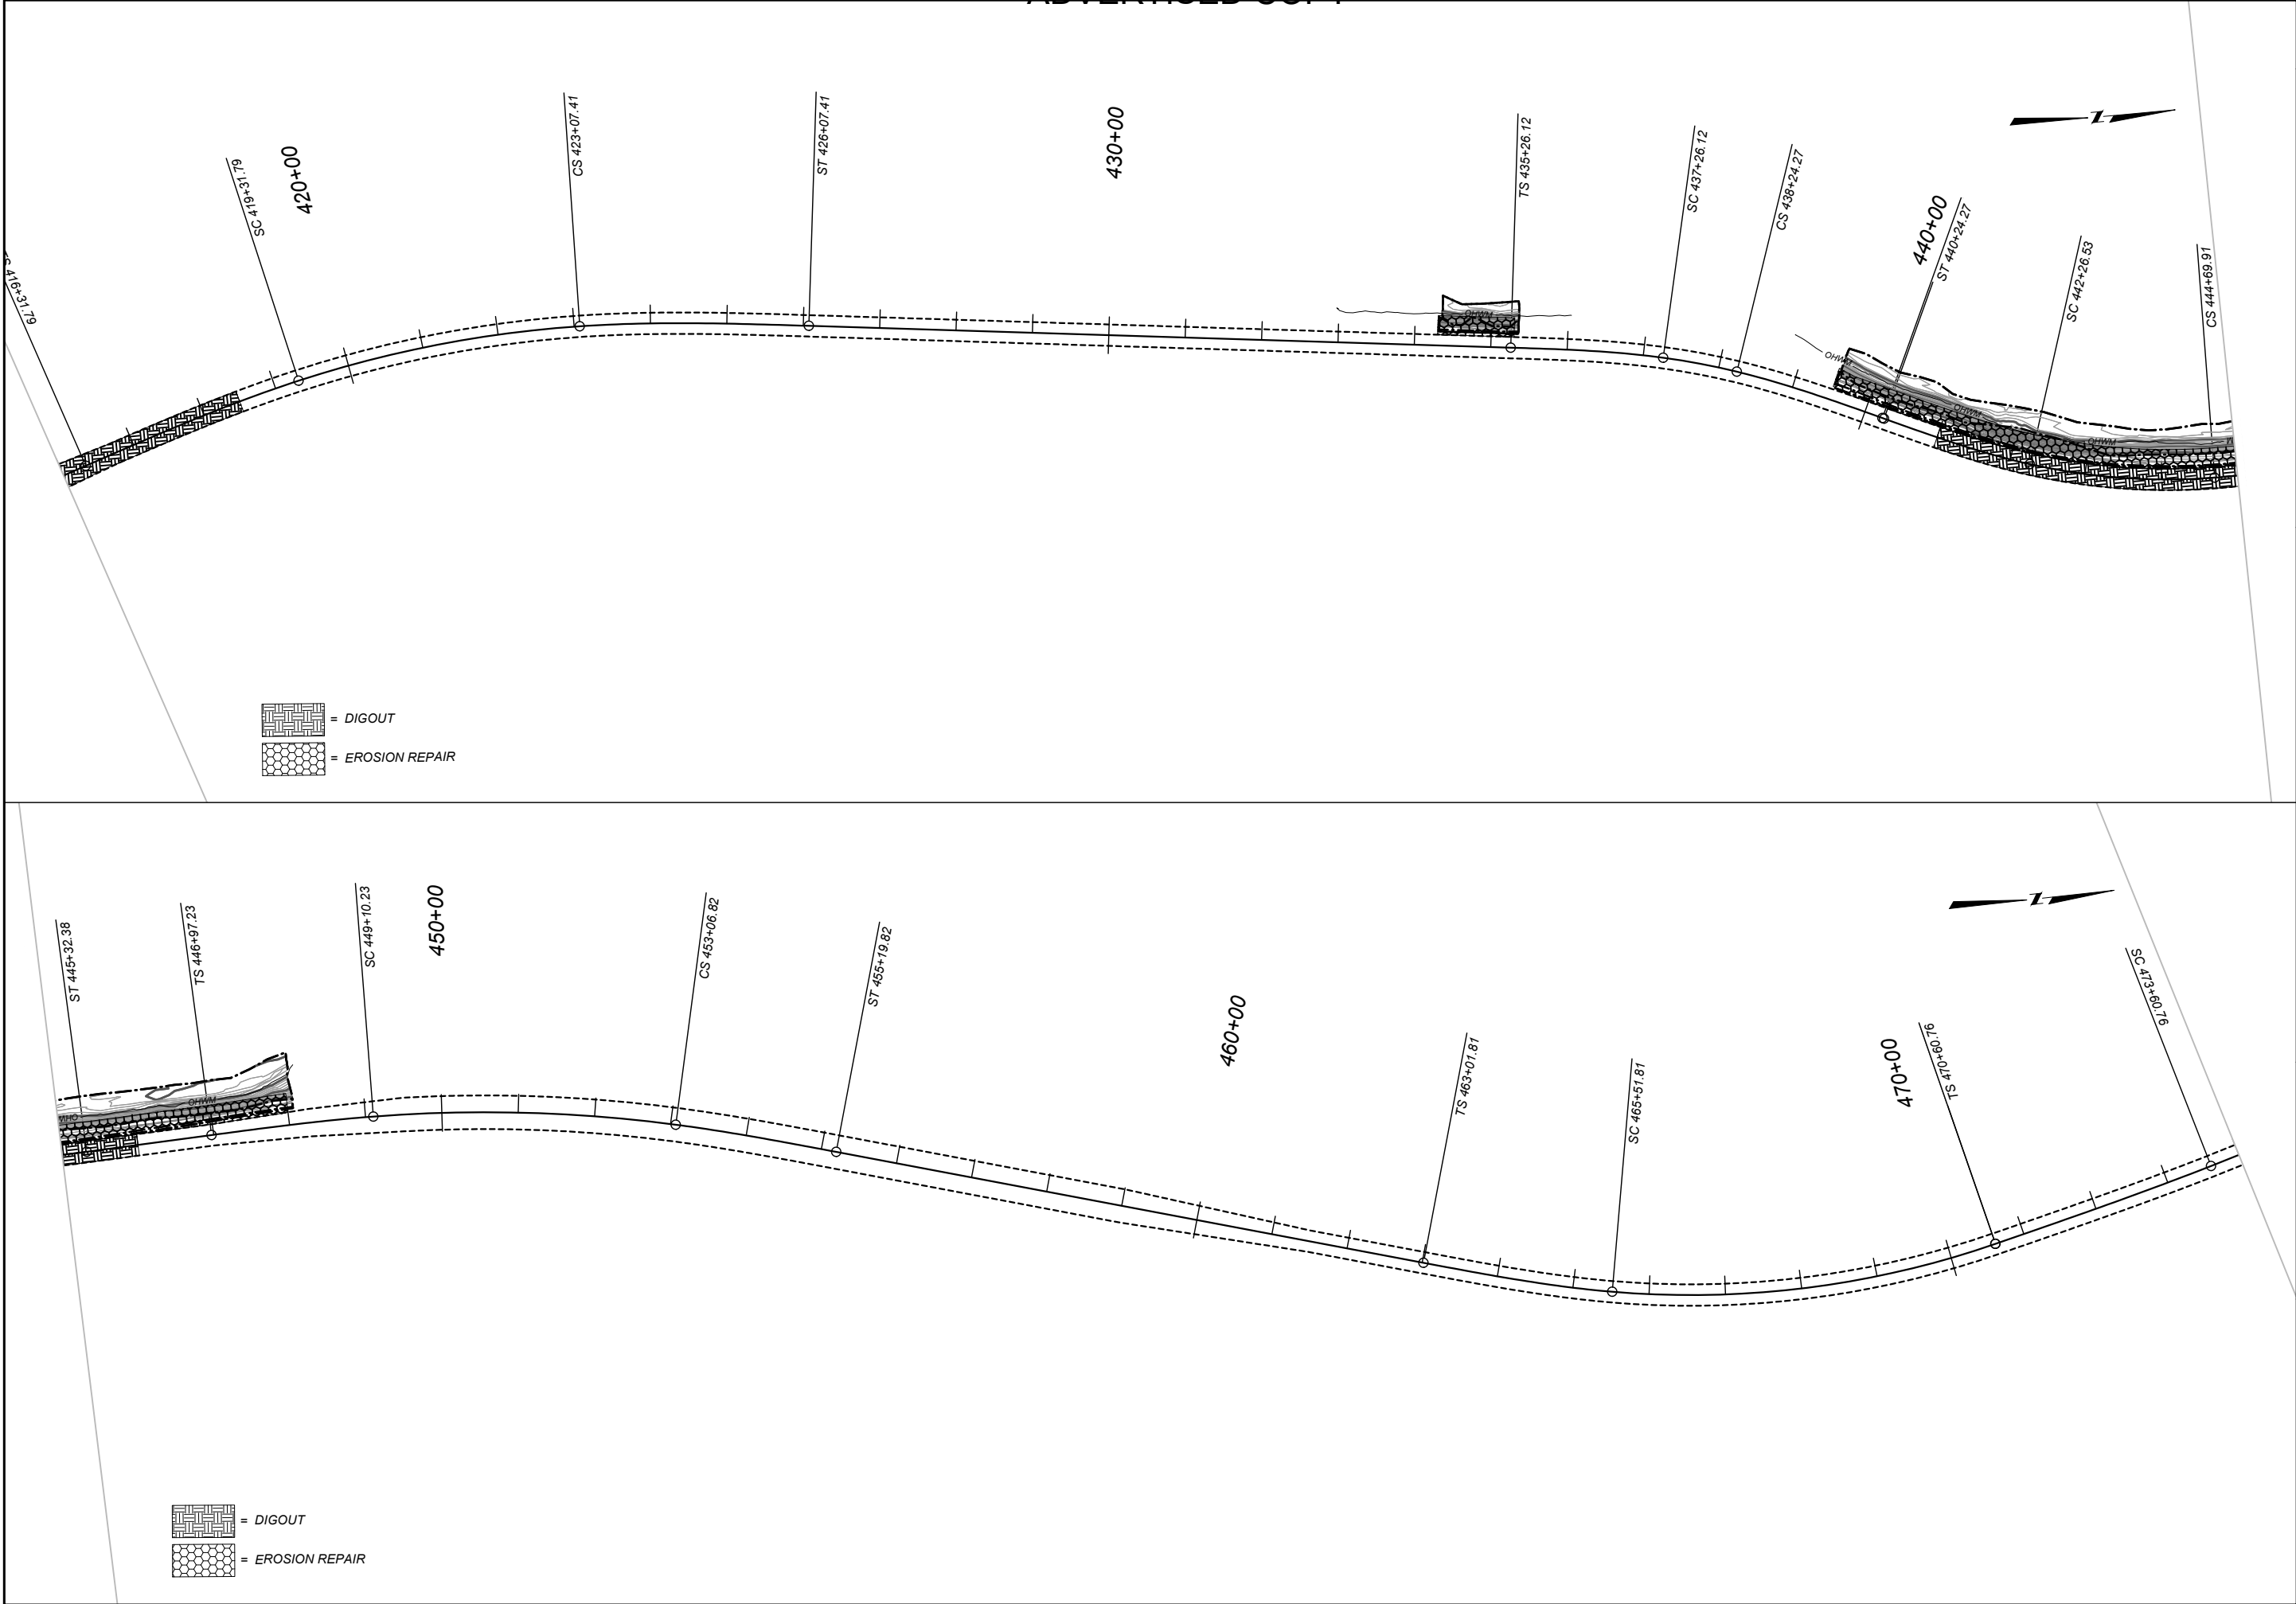


 EROSION CONTROL		DESIGNED BY		PROJECT NAME	
		J. BRAZILL			
		REVIEWED BY		COUNTY	
		A. MATHEWS			
		CHECKED BY		PROJECT ID	
		T. JOHNSON			
5/14/2026 8:35 AM		10558000RDER0002.DWG		UPN	
				BIG SKY - NORTH	
				GALLATIN	
				NH 50-2(112)47	
				10558000	
				EROSION CONTROL PLANS	
				SHEET NO.	
				10	

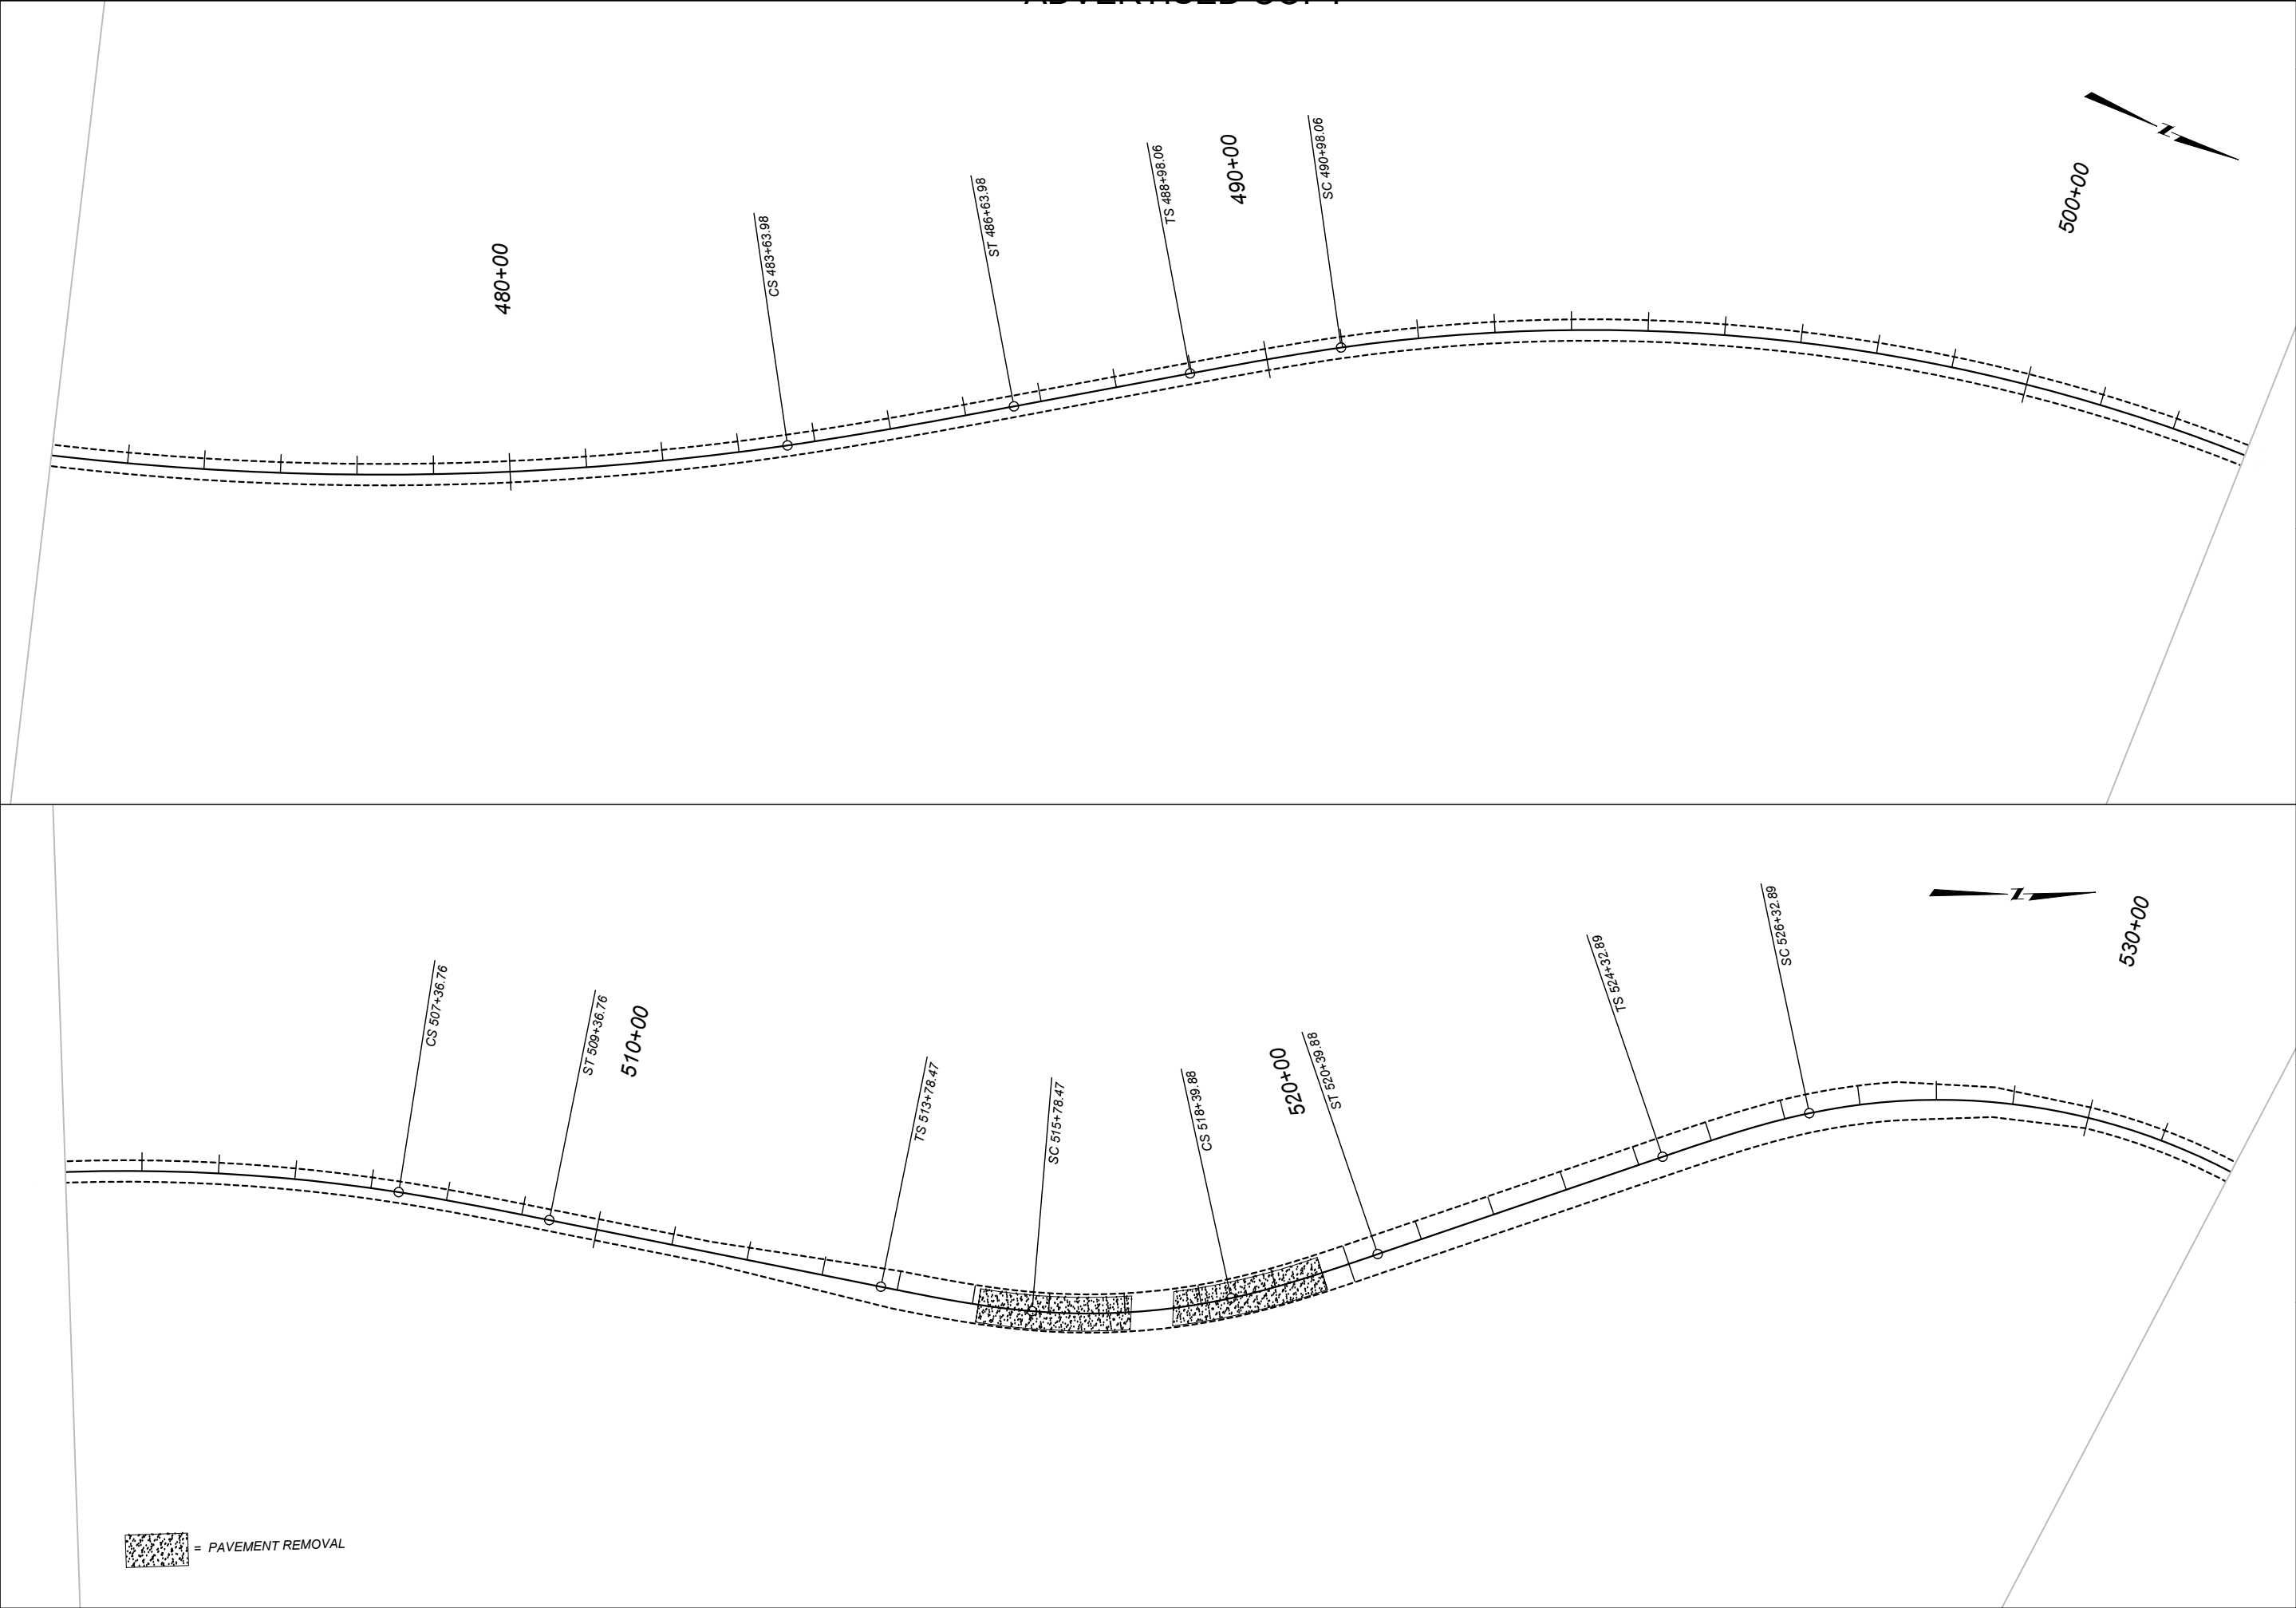


 MONTANA Department of Transportation			DESIGNED BY		PROJECT NAME	
			J. BRAZILL		BIG SKY - NORTH	
			REVIEWED BY		COUNTY	
			A. MATHEWS		GALLATIN	
			CHECKED BY		PROJECT ID	
EROSION CONTROL			T. JOHNSON		NH 50-2(112)47	
			03/2026		UPN	
			10558000DERO002.DWG		10558000	
5/14/2026 8:35 AM			SHEET NO.			
			11			

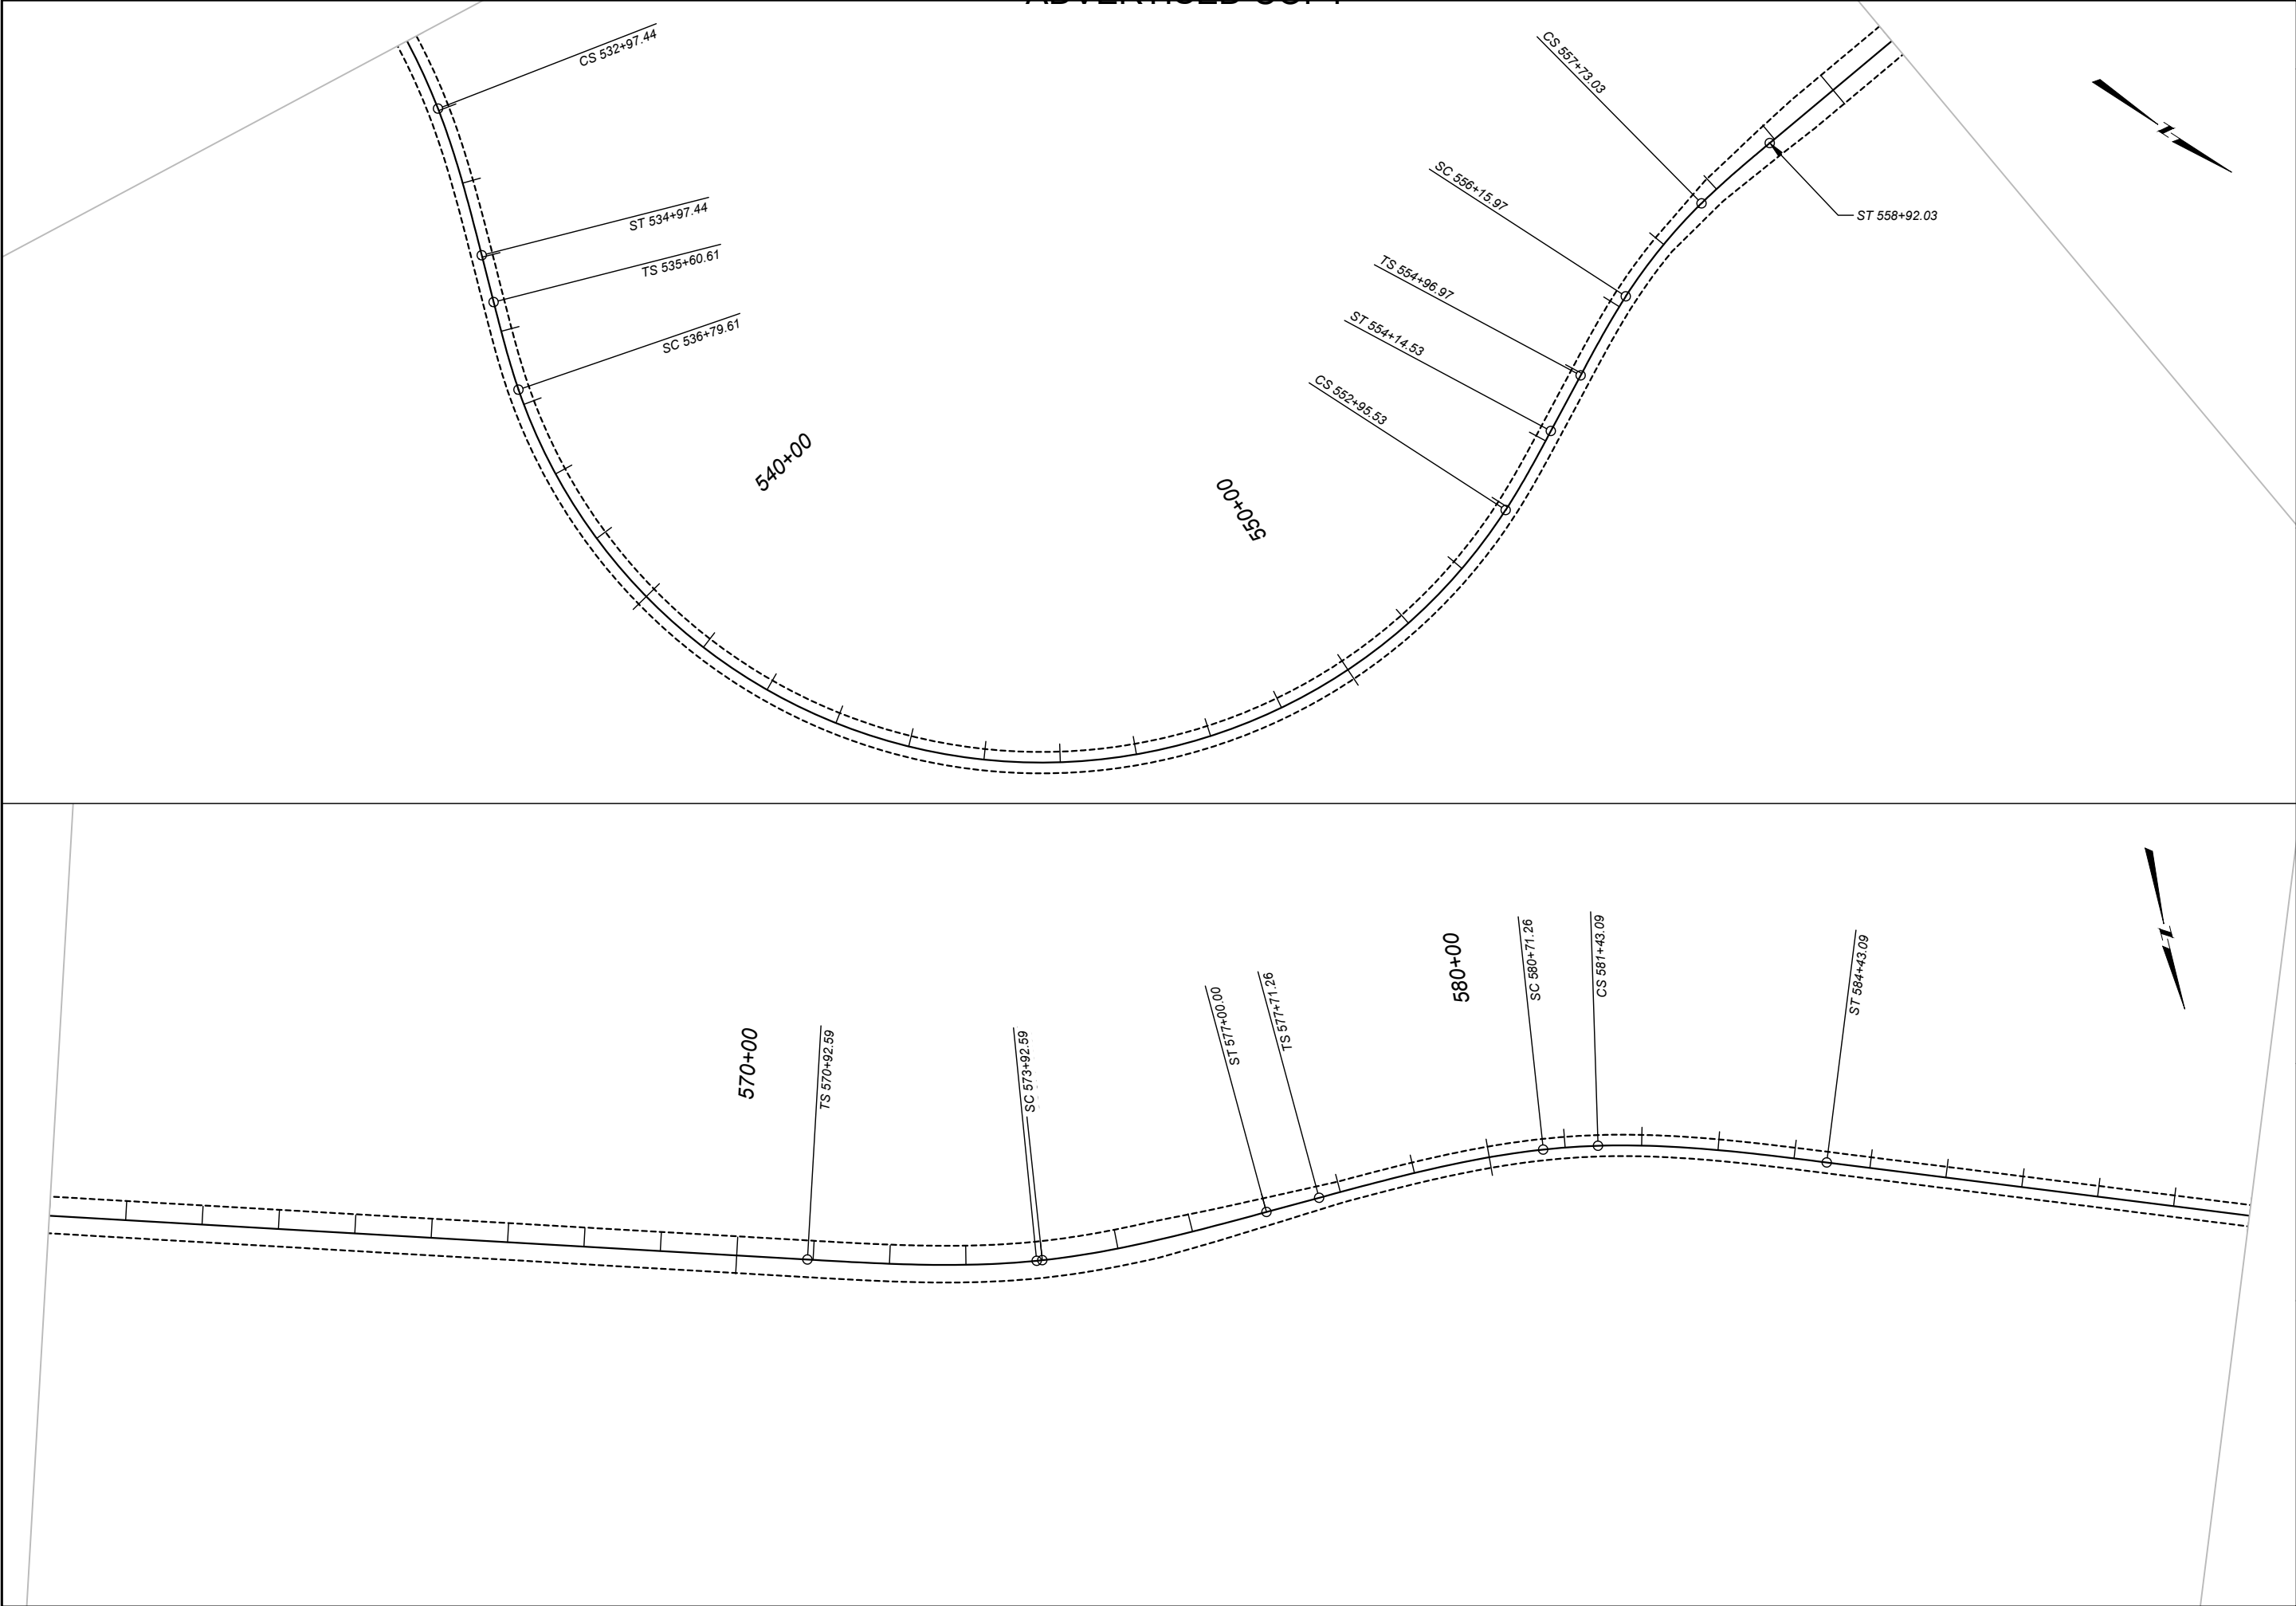

 MONTANA Department of Transportation	DESIGNED BY		PROJECT NAME	
	J. BRAZILL		BIG SKY - NORTH	
	REVIEWED BY		COUNTY	
	A. MATHEWS		GALLATIN	
EROSION CONTROL	CHECKED BY		PROJECT ID	
	T. JOHNSON		NH 50-2(112)47	
	5/14/2026 8:35 AM		UPN	
			10558000DERO002.DWG	
			10558000	
			SHEET NO.	
			12	
			EROSION CONTROL PLANS	

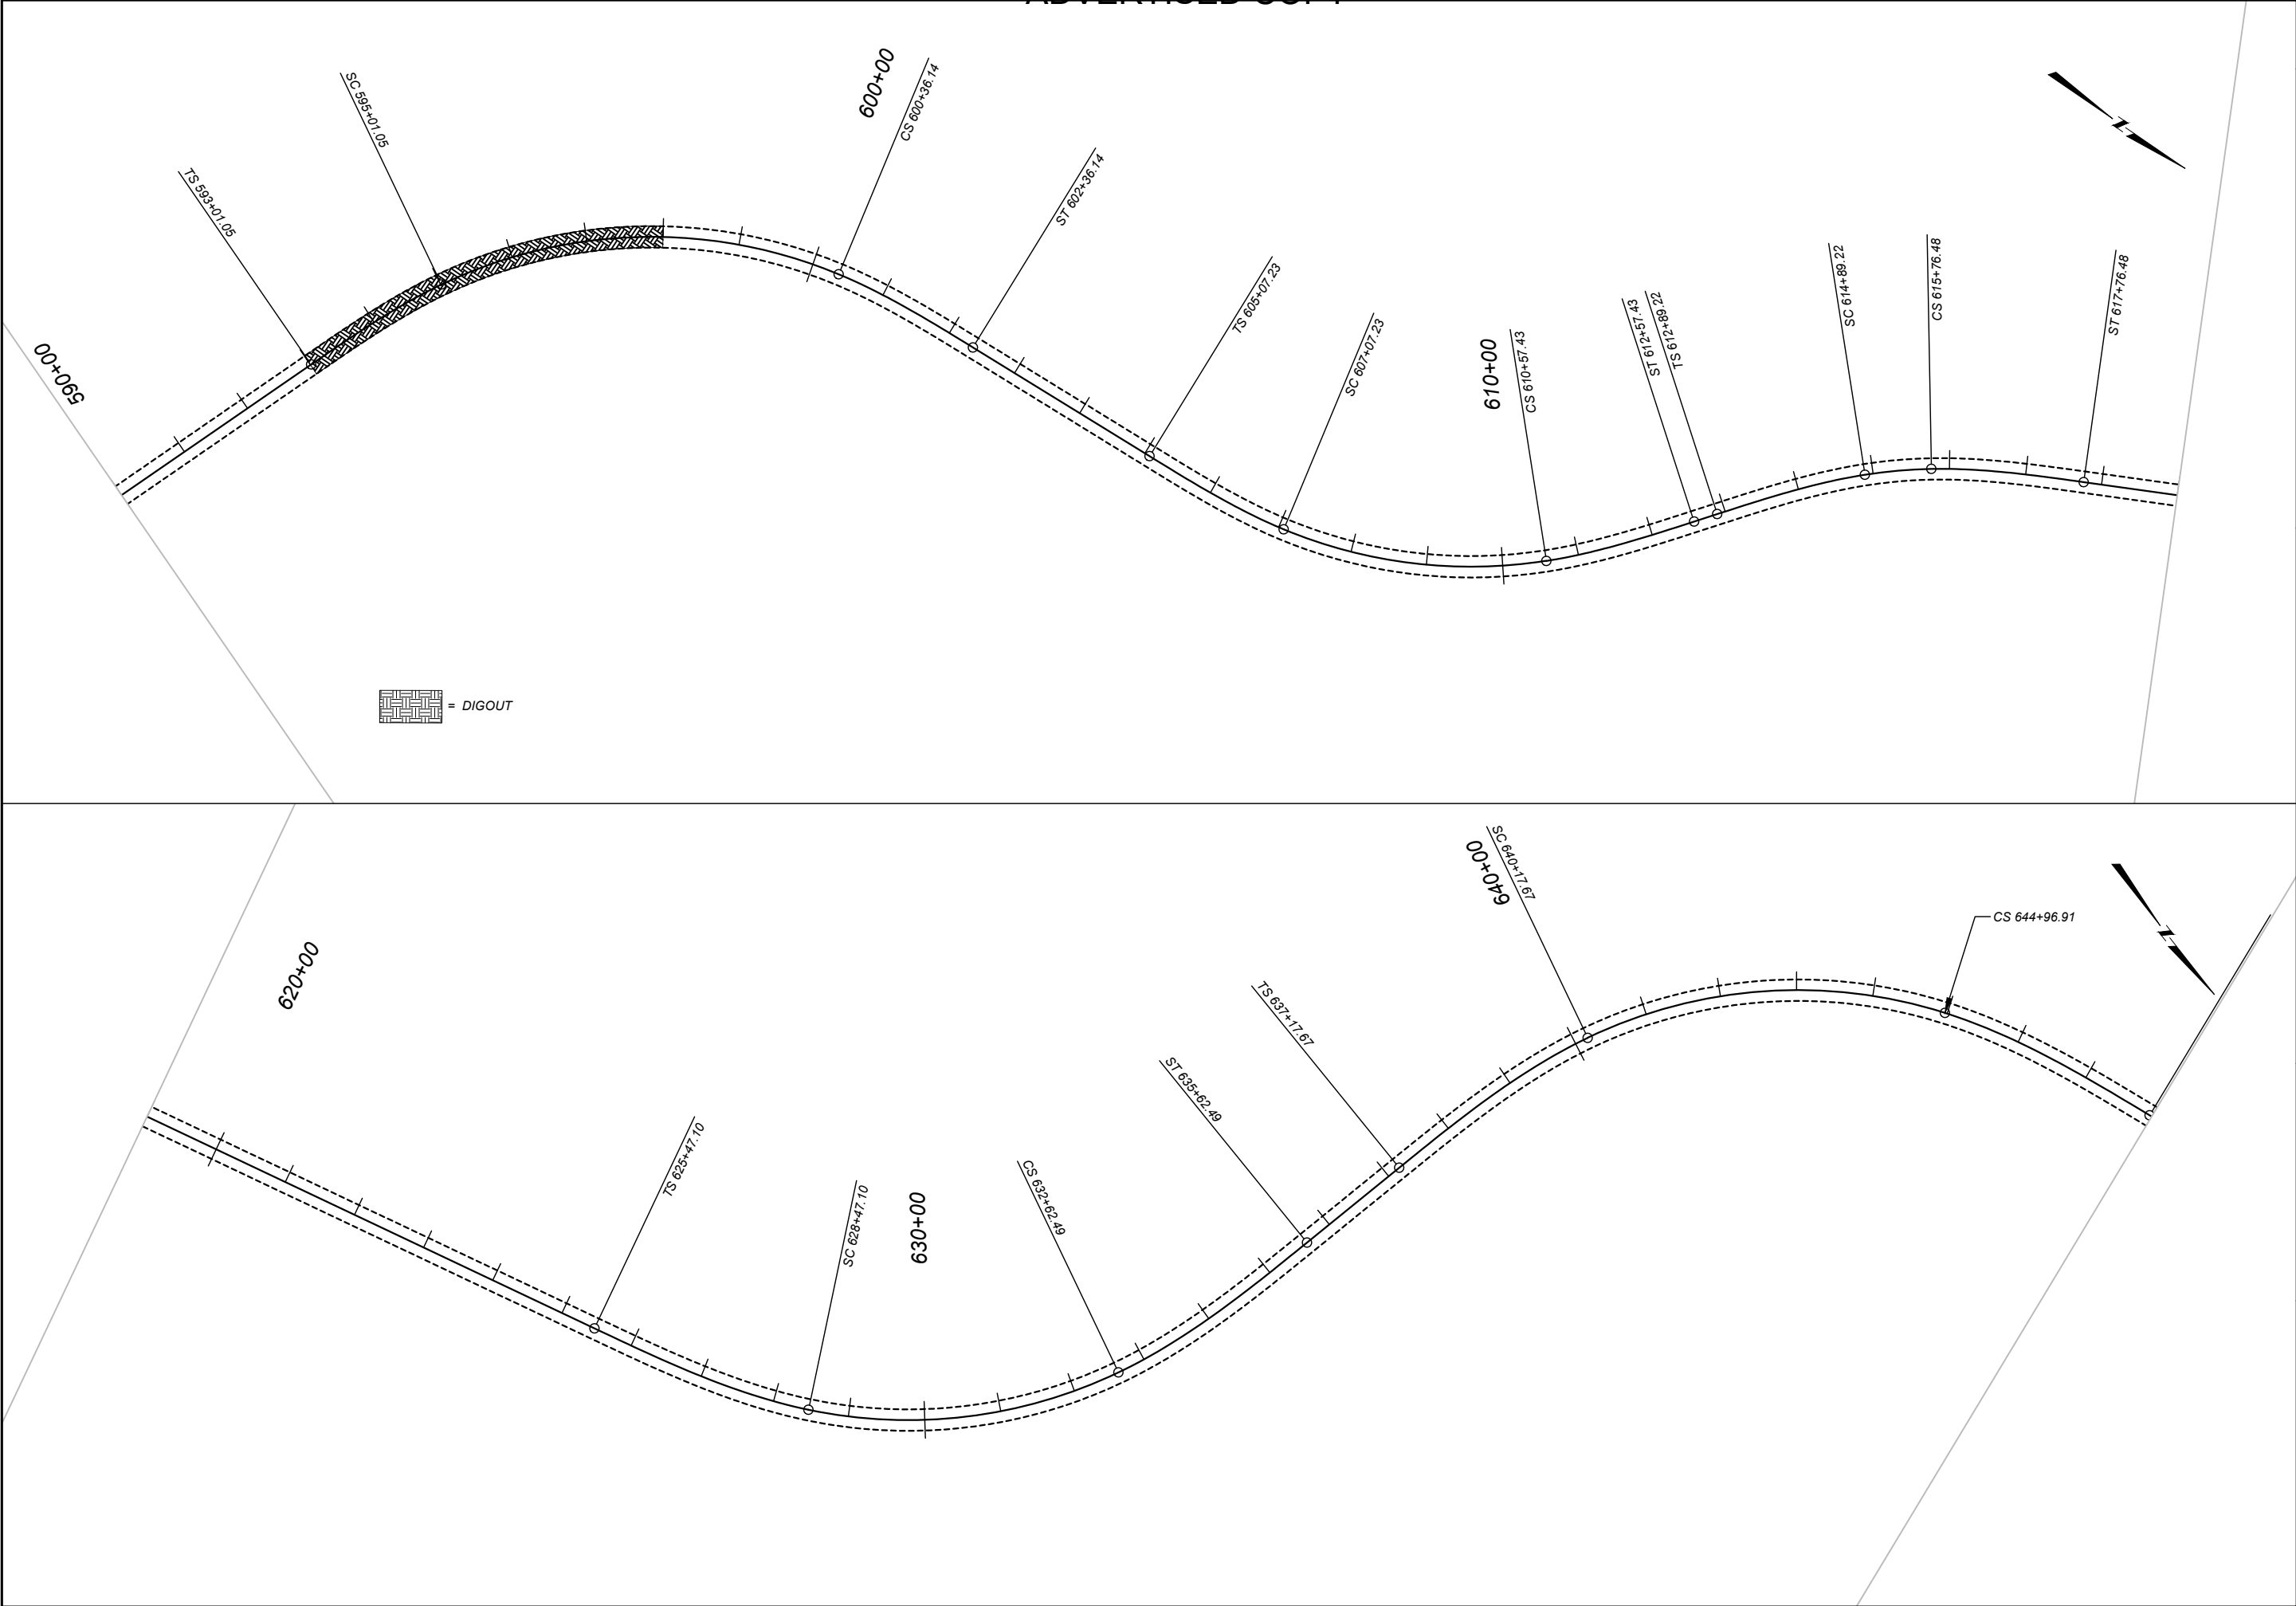

 MONTANA Department of Transportation		DESIGNED BY		PROJECT NAME	
		J. BRAZILL	12/2025	BIG SKY - NORTH	
EROSION CONTROL		REVIEWED BY		COUNTY	
		A. MATHEWS	02/2026	GALLATIN	
EROSION CONTROL		CHECKED BY		PROJECT ID	
		T. JOHNSON	03/2026	NH 50-2(112)47	
		UPN		10558000	
5/14/2026 8:35 AM		10558000DERO002.DWG			

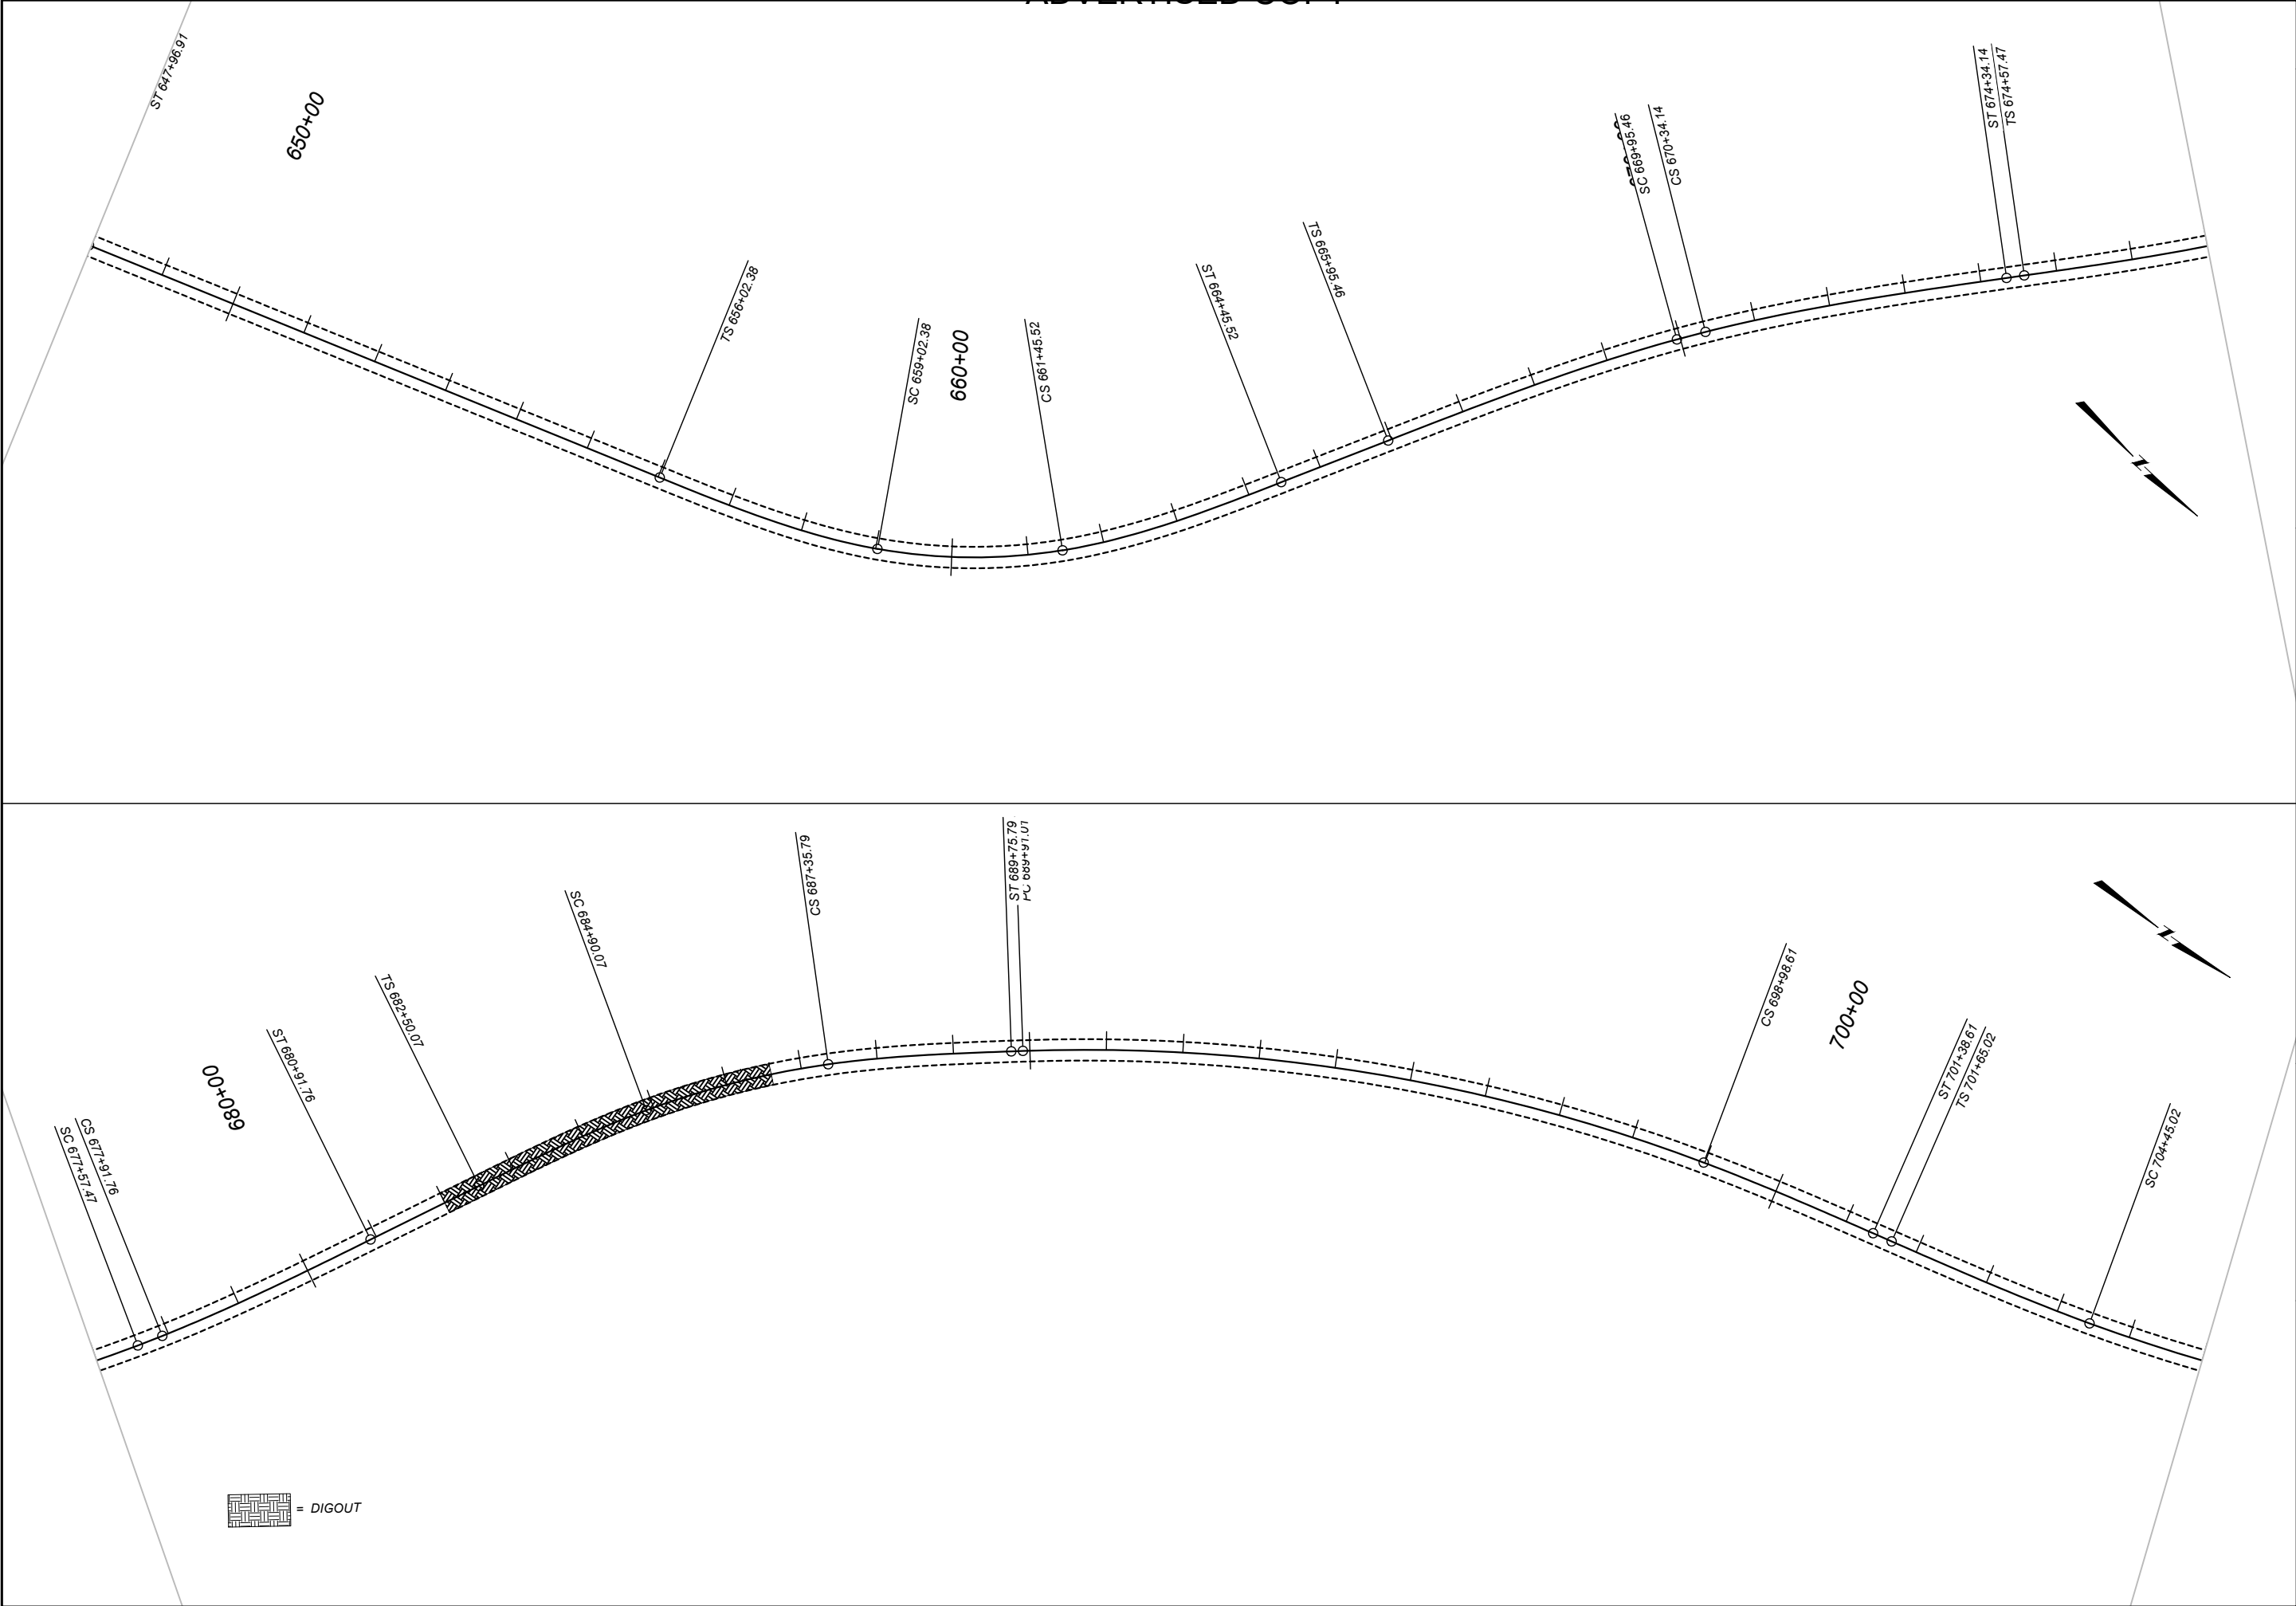


 MONTANA Department of Transportation		DESIGNED BY		PROJECT NAME	
		J. BRAZILL	12/2025	BIG SKY - NORTH	
		REVIEWED BY		COUNTY	
		A. MATHEWS		GALLATIN	
EROSION CONTROL		CHECKED BY		PROJECT ID	
		T. JOHNSON		NH 50-2(112)47	
				UPN	
				10558000	
5/14/2026 8:35 AM		10558000RDER0002.DWG			

SHEET NO.

14

EROSION CONTROL
PLANS

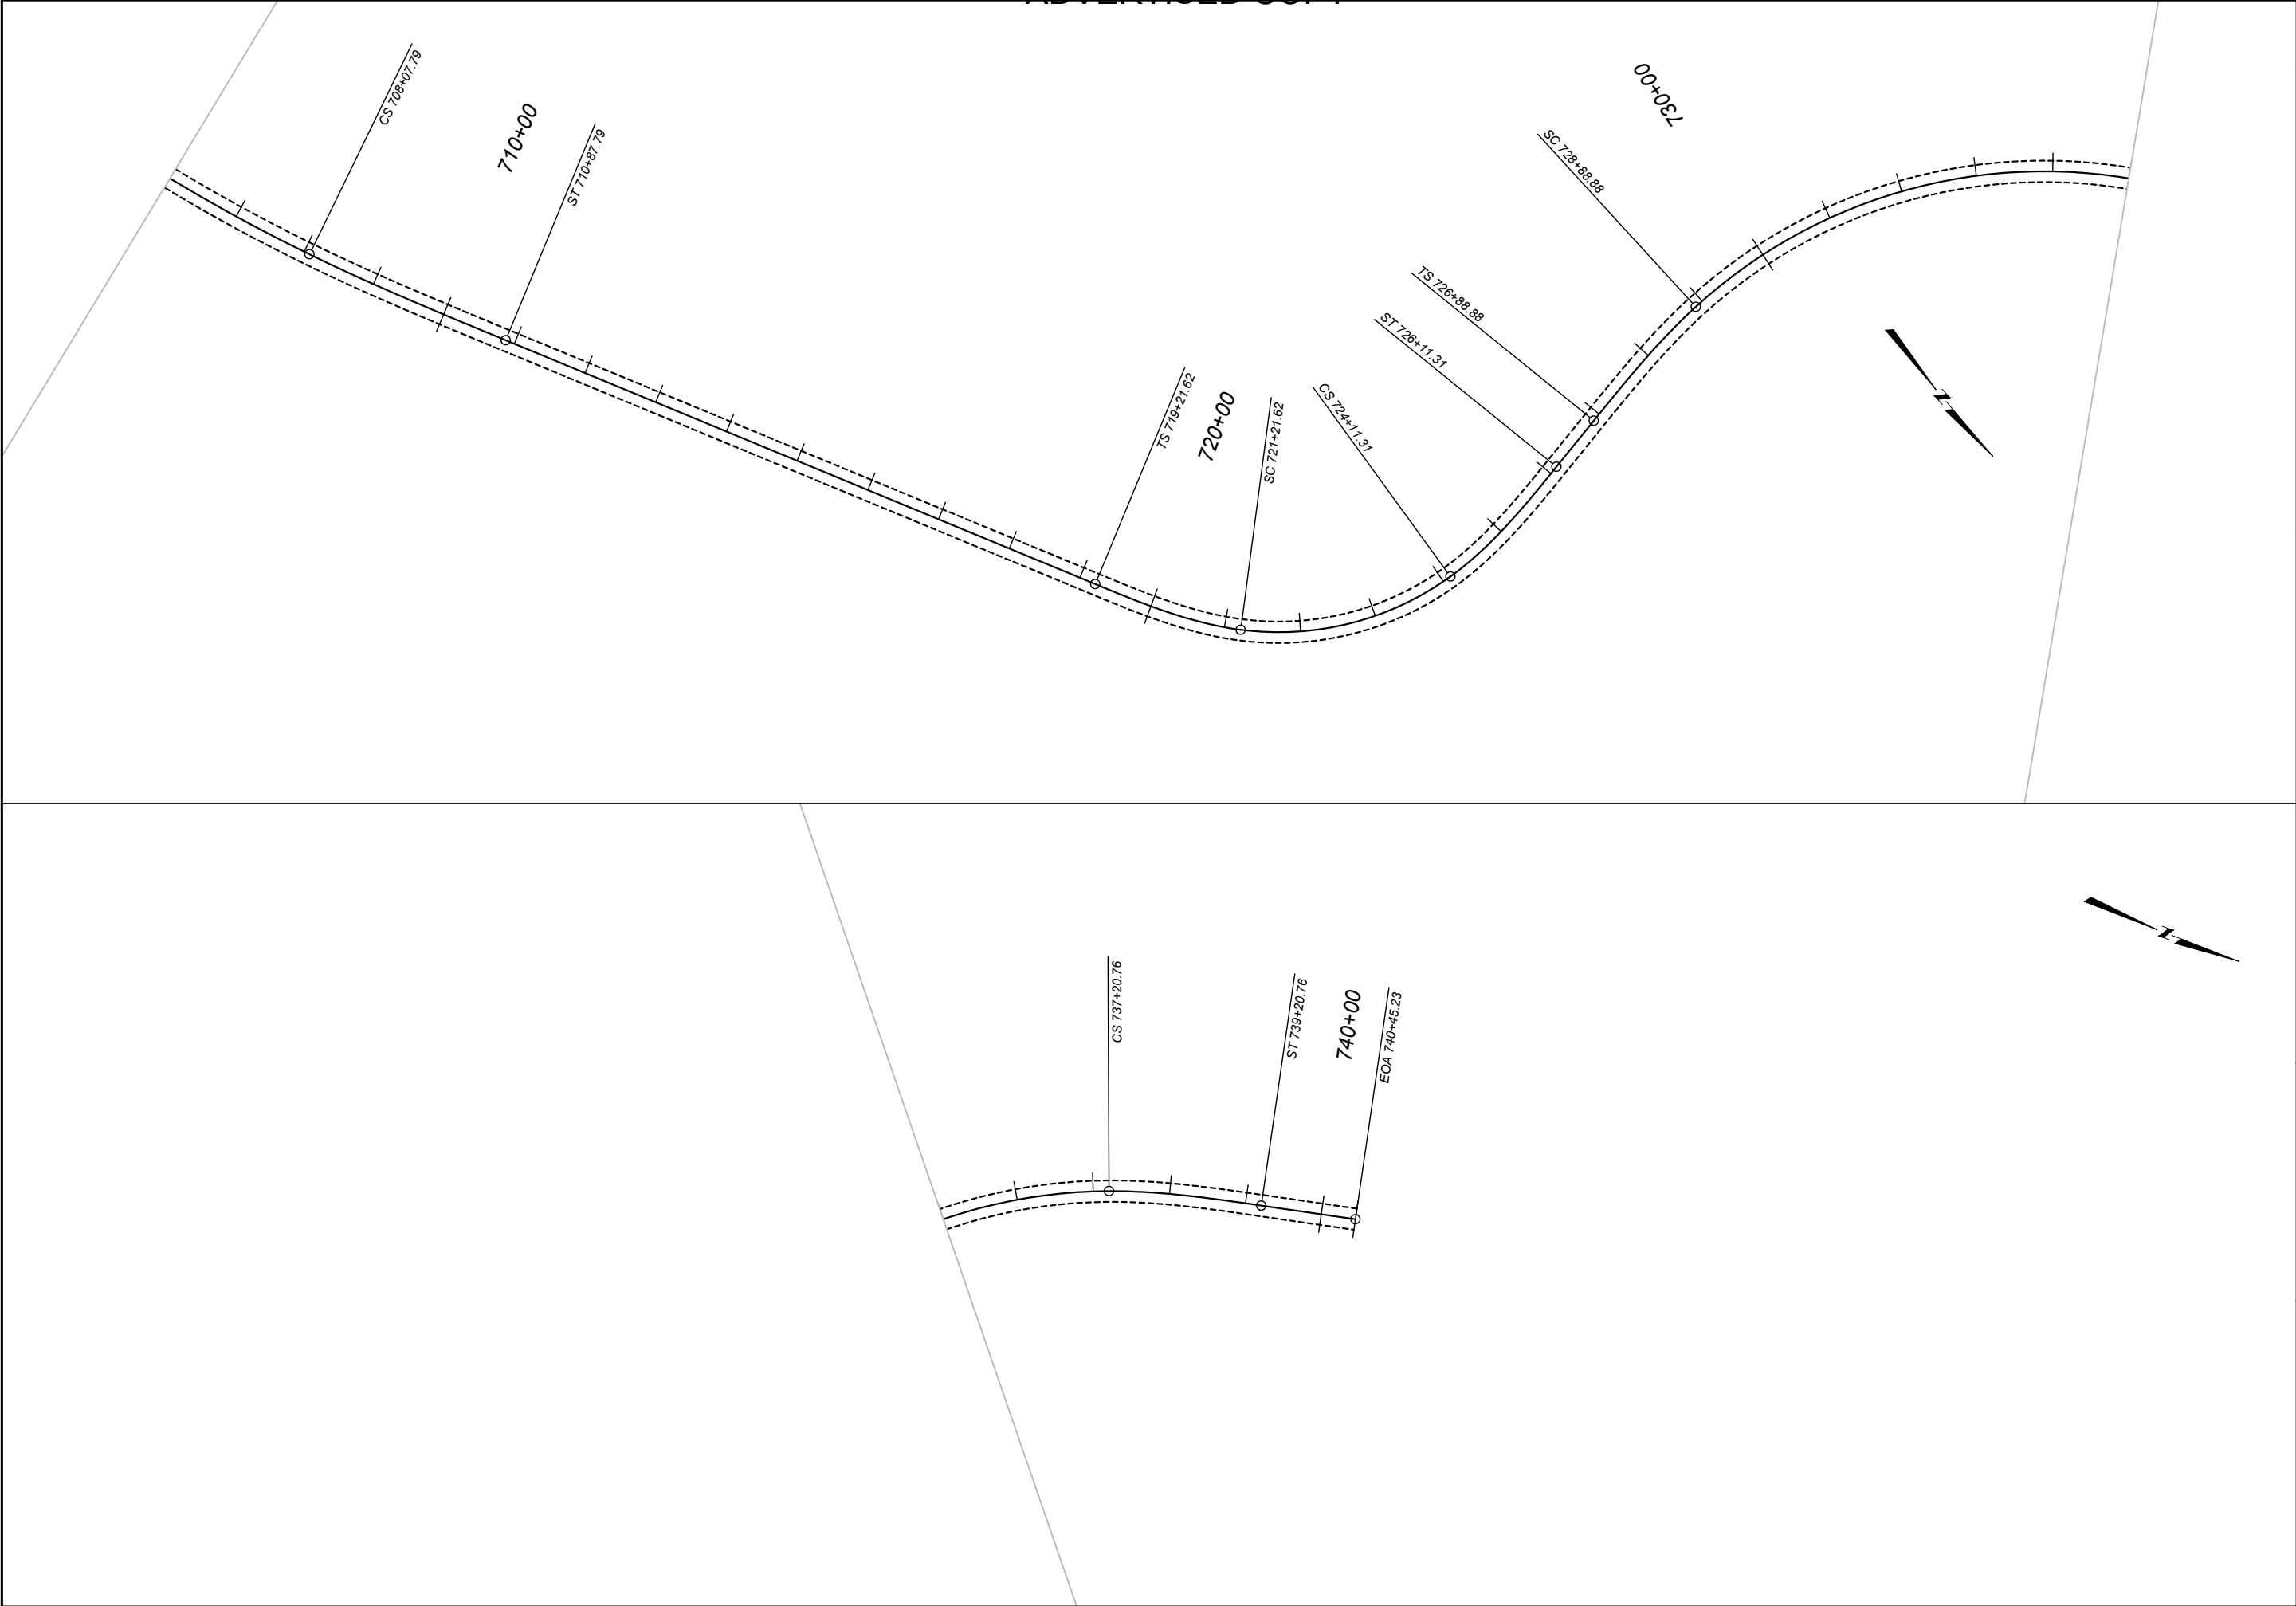

 MONTANA Department of Transportation	DESIGNED BY		PROJECT NAME	
	J. BRAZILL	12/2025	BIG SKY - NORTH	
	REVIEWED BY		COUNTY	
	A. MATHEWS		GALLATIN	
EROSION CONTROL	CHECKED BY		PROJECT ID	
	T. JOHNSON		NH 50-2(112)47	
	10558000RDER0002.DWG		UPN	
5/14/2026 8:35 AM		105580000		10558000