


VIEW C

BARRIER INSIDE ELEVATION

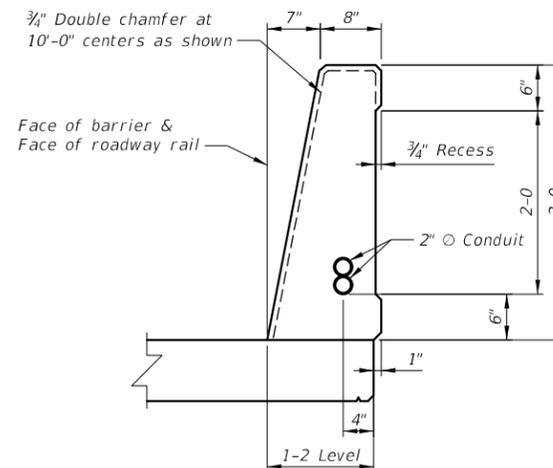

SECTION A

NOTES

PLACEMENT: Do not disturb the deck cure to construct the concrete barrier.

CONCRETE STRENGTH: Do not place construction vehicles or equipment on the deck until the concrete has reached 90% of its specified 28-Day compressive strength or without approval from the Project Manager.

Do not open bridge to traffic for at least 14 days after placement of concrete barrier or until concrete in barrier has reached 90% of its specified 28-Day compressive strength.

CONTROL JOINT: Do not place 3/4 inch double chamfer in the barrier recess or the bottom outside edge of the barrier.

REFLECTOR: Place a white reflector on the top of barrier rail at 30-foot spacing between the barrier ends. See Dtl. Dwg. No. 605-00 for reflector detail.

TOLERANCES: Construct the concrete bridge rail to the same tolerances specified for concrete barrier rail, see Section 564 of the Standard Specifications.

REINFORCING STEEL: See Std. Dwg. No. SBR-SS36R for reinforcing steel locations.

GALVANIZING: Galvanize pipe sleeves in accordance with AASHTO M 111.

RADIUS: A 3/4 inch radius may be substituted for the 3/4 inch chamfers and fillets shown.

PAYMENT: Include all costs associated with the barrier as shown on this sheet in the unit price bid for 36 IN SS Concrete Barrier Rail-Br. See Std. Dwg. No. SBR-SS36R for reinforcing steel payment.


EXCEPTIONS: Use details shown on this drawing only as they apply to the project. Refer to other drawings for variations in these details.

CONDUIT: Omit conduit in any barrier not located at the edge of slab.

RAIL WEIGHT: For informational purposes only and based on Section A dimensions.
 Rail weight = 411 lb/ft
 Rail Volume = 2.74 ft³/ft


CRASH TEST: This rail has been evaluated and approved to be of equal strength to railings with like geometry, which have been crash tested to meet MASH TL-4 criteria.

RAIL DESIGN CAPACITY		
	Interior Region	End Region
Rw	100 kips	67 kips
Lc	16'-9"	5'-9"
Mc	106 kip*in/ft	209 kip*in/ft

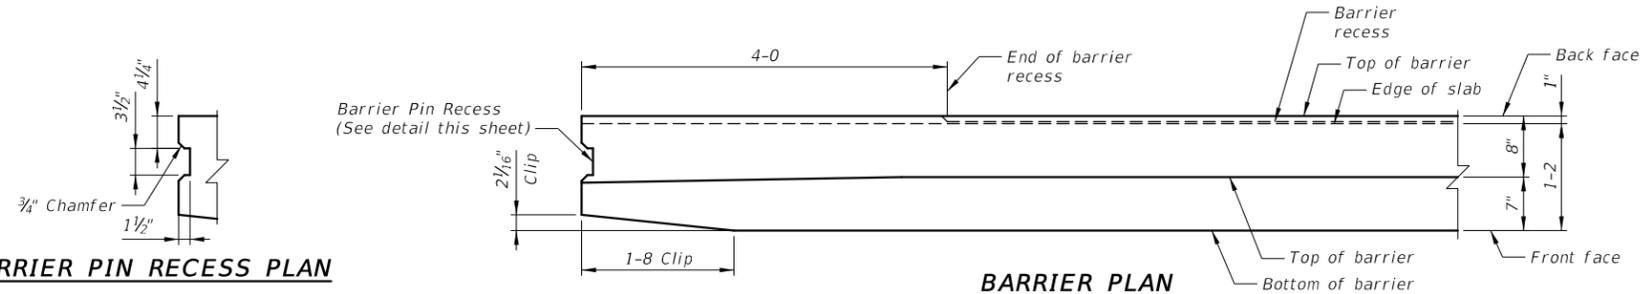


BARRIER PIN RECESS PLAN


BARRIER PLAN

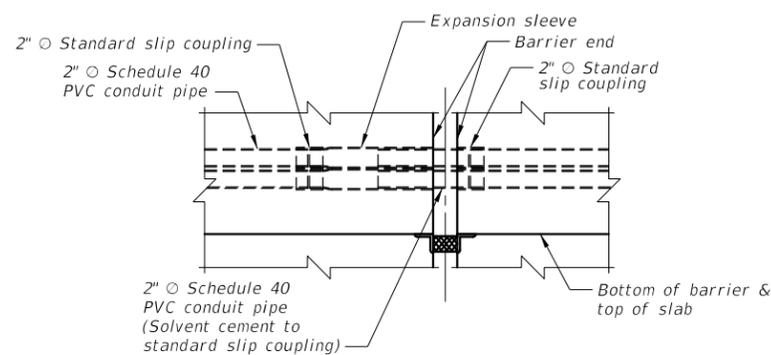

CONDUIT EXPANSION JOINT DETAIL

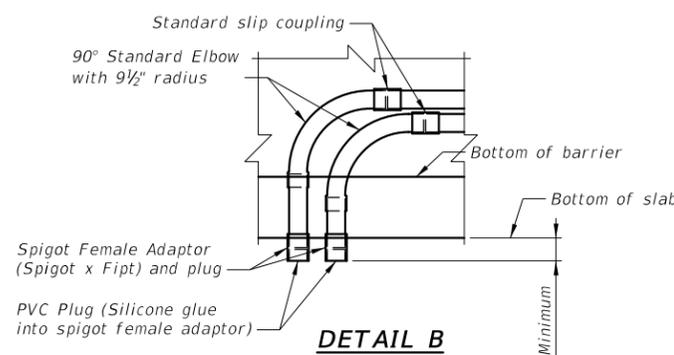

DETAIL B

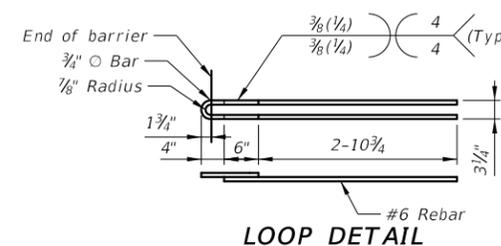


LOOP DETAIL

NOTE: Use reinforcing steel conforming to ASTM A 706, Grade 60 for rebar being welded to loops.

NOTE: Loop ends and the optional loop detail consist of smooth round bars conforming to AASHTO M 270, Grade 36.

NOTE: Cold bend the loops by using a jig that will produce an accurate radius without marring the bar. Do not heat the bar to facilitate bending.

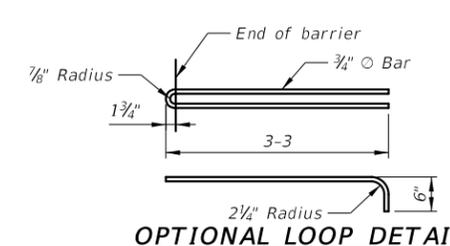

OPTIONAL LOOP DETAIL

NOTE: Weld rebar to loops using 1/8 inch diameter E8018 rod. Do not tack weld the pieces together prior to welding. Use a certified welder in accordance with the current edition of AWS D1.4. Do not place the welded assembly in the form until it has been inspected.

NOTE: No additional welding is permitted on the smooth round bars or reinforcing steel.

STANDARD BRIDGE RAIL TYPE SINGLE SLOPE 36"

MDTA MONTANA DEPARTMENT OF TRANSPORTATION BRIDGE BUREAU

DRAWN: T.J.B. 5-8-18
 CHECKED: T.W.S. 6-28-18
 APPROVED: J.S.O. 9-27-18
 REVISED: 9/28/2018 9:51:17 AM ...ENGLISH_REFSS36092718.S1D

DRAWING NO. SBR-SS36

No Scale