



CONSTRUCTION CONTRACTING SECTION
MONTANA DEPARTMENT OF TRANSPORTATION

FEDERAL AID PROJECT NAME:
CYR INTERCHANGE STRUCTURE




FEDERAL AID PROJECT NOS.
NHPB-SSS 90-1(253)69

CROSS SECTIONS

I-90 WESTBOUND MAINLINE

SHEET NOS.

1-9

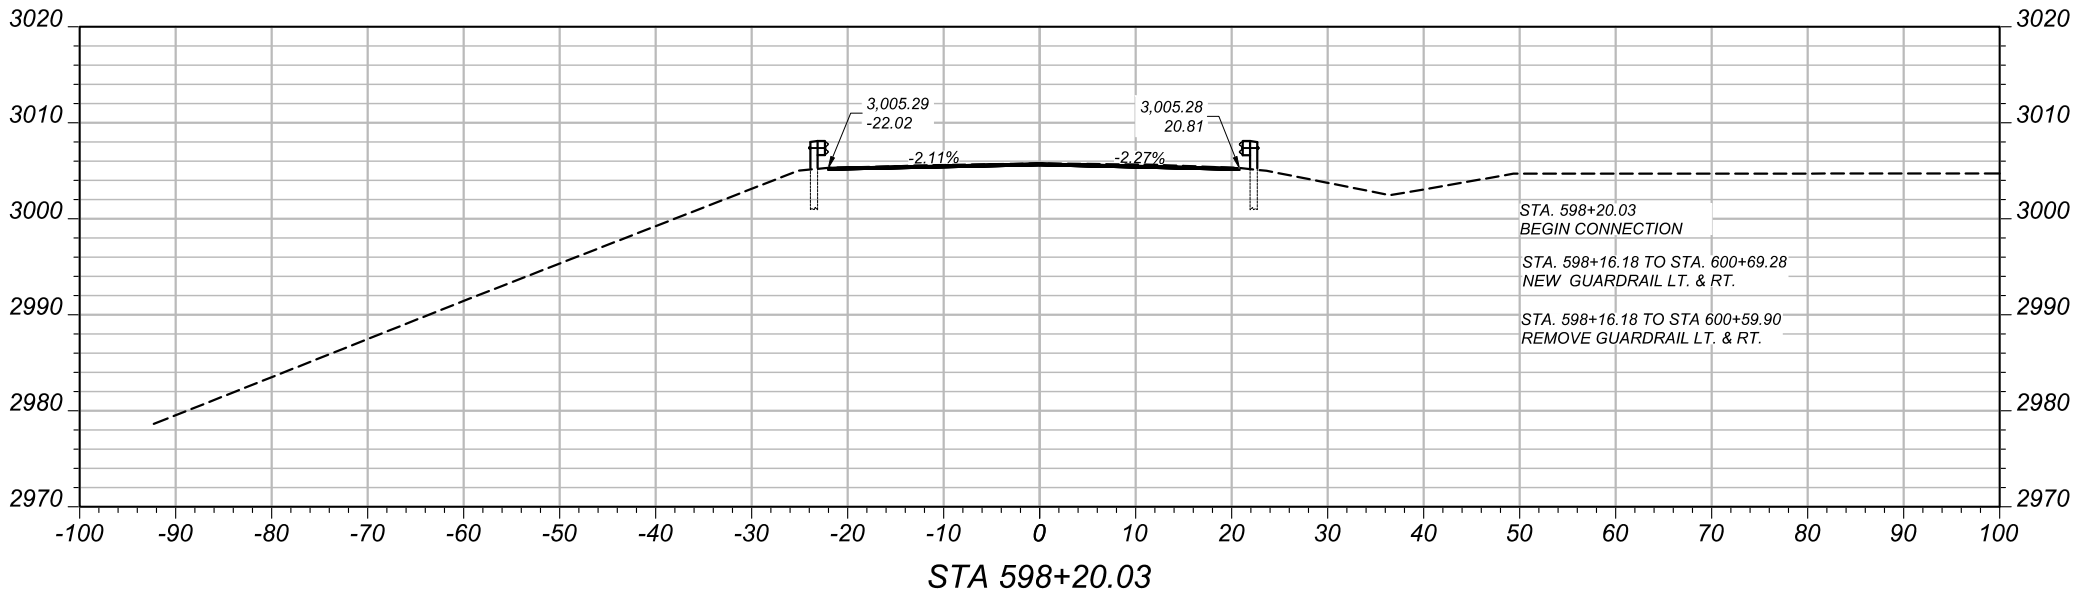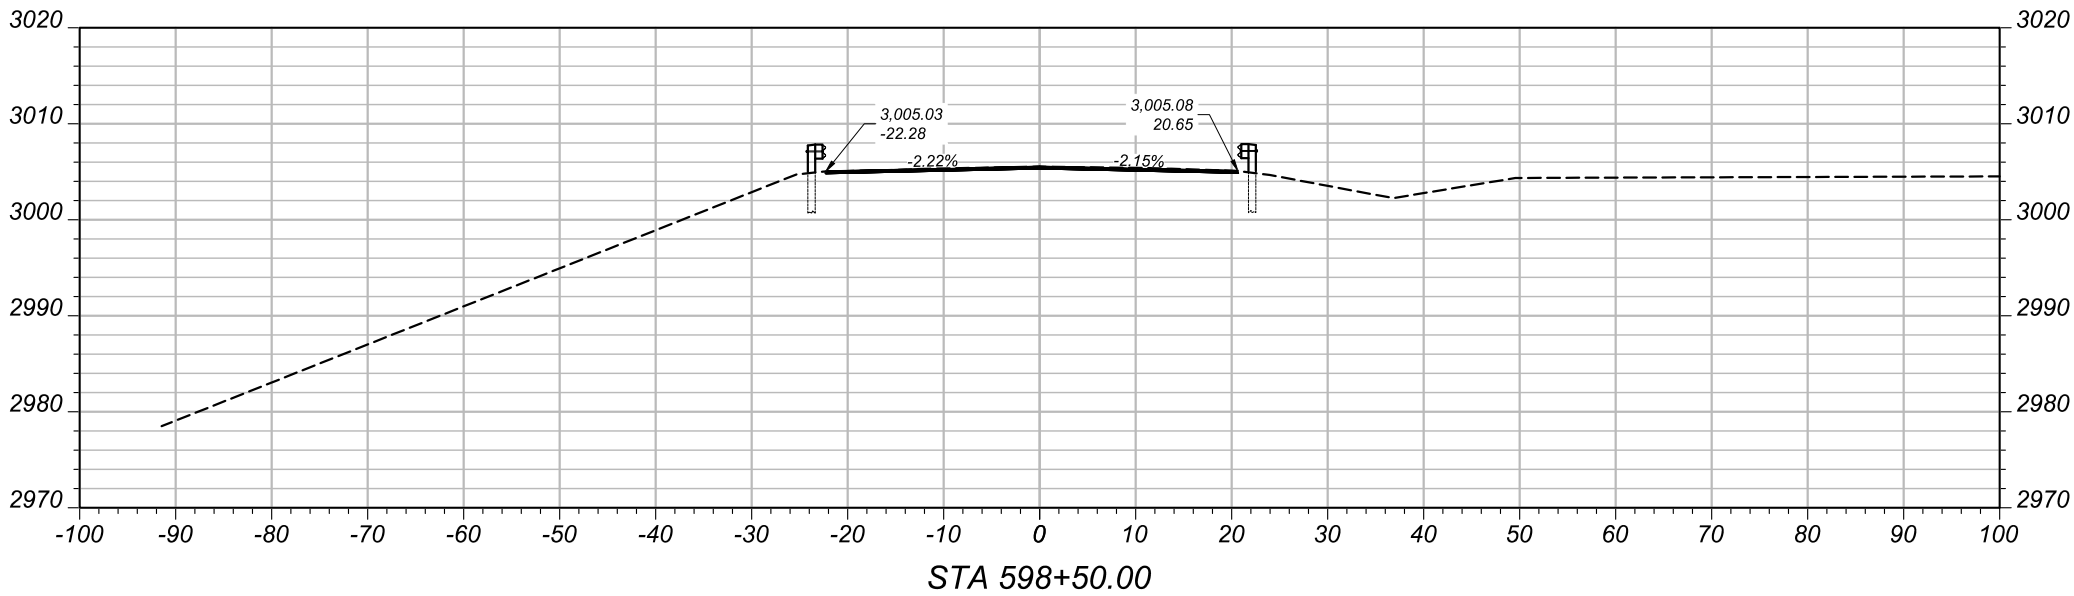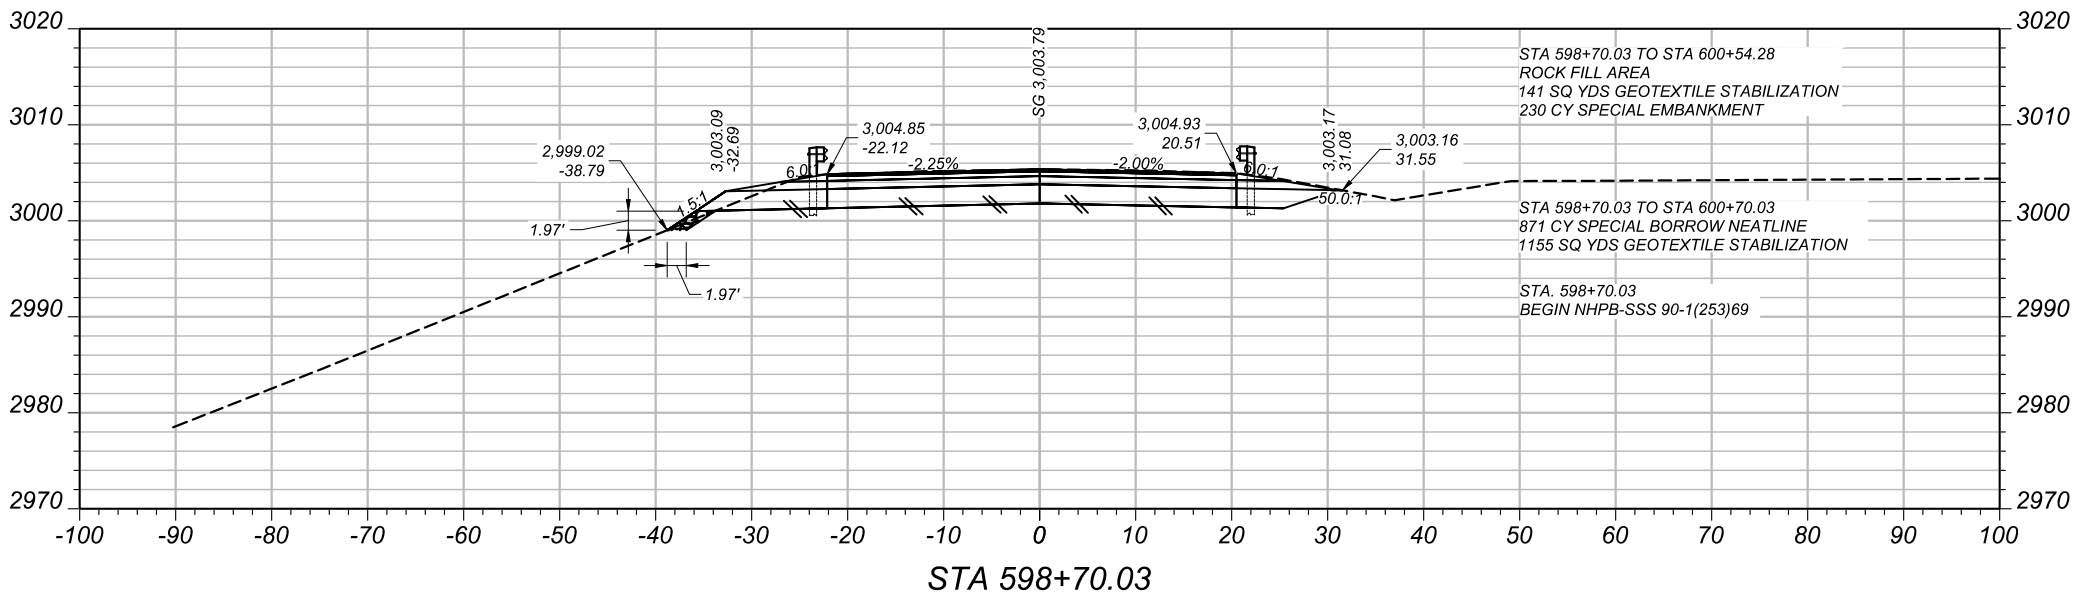

PROJECT NAME
CYR INTERCHANGE STRUCTURE

COUNTY

MINERAL COUNTY

PROJECT ID

NHPB-SSS 90-1(253)69

UPN

9786002

DESIGNED BY

MORRISON-MAIERLE

04/2026

REVIEWED BY

FIRST INITIAL LAST NAME




MM/YYYY

CHECKED BY

FIRST INITIAL LAST NAME

MM/YYYY

9786002RDXSFZ01.DWG

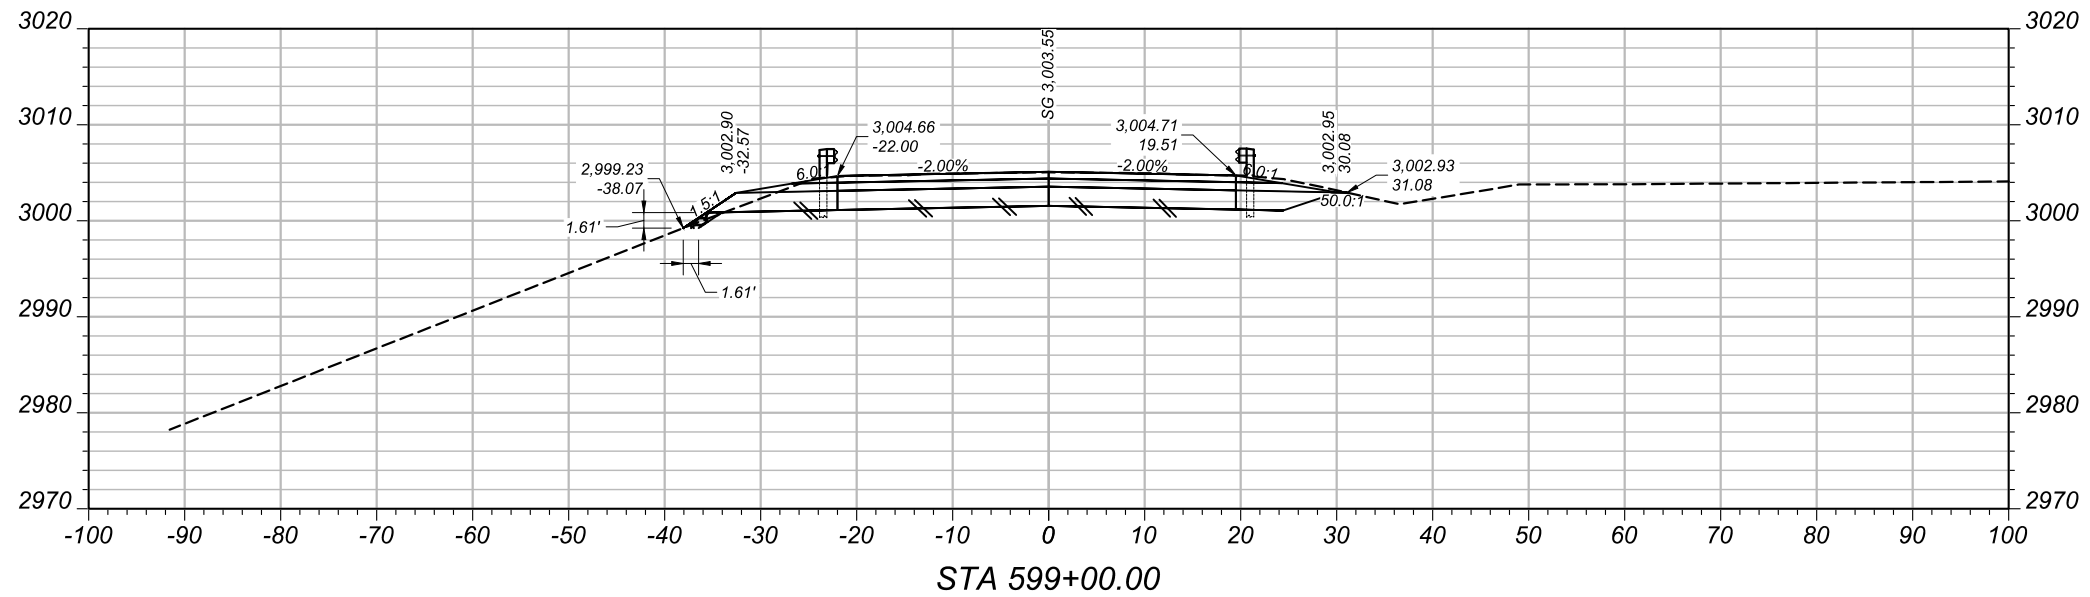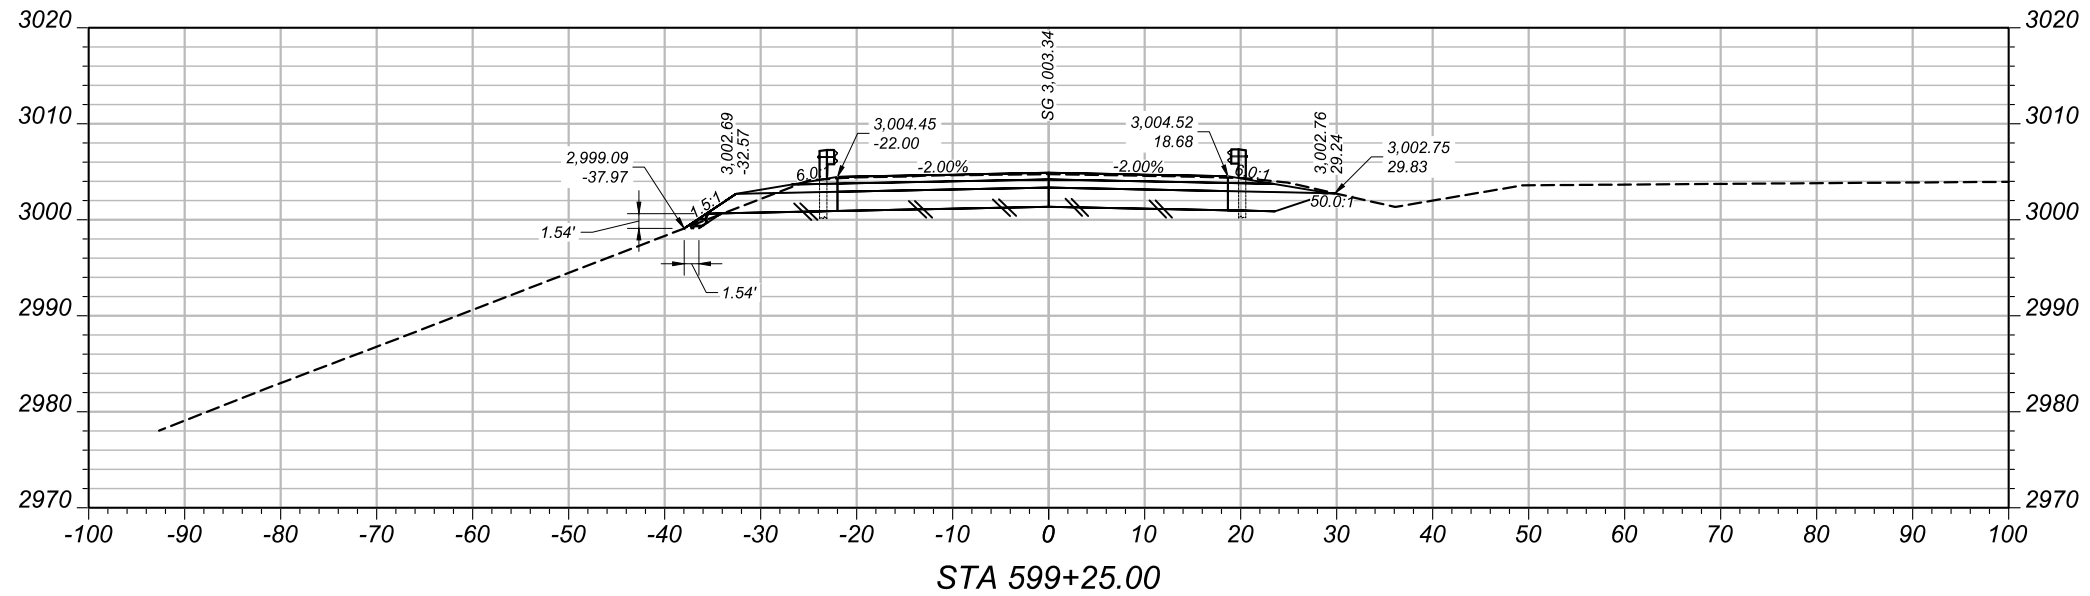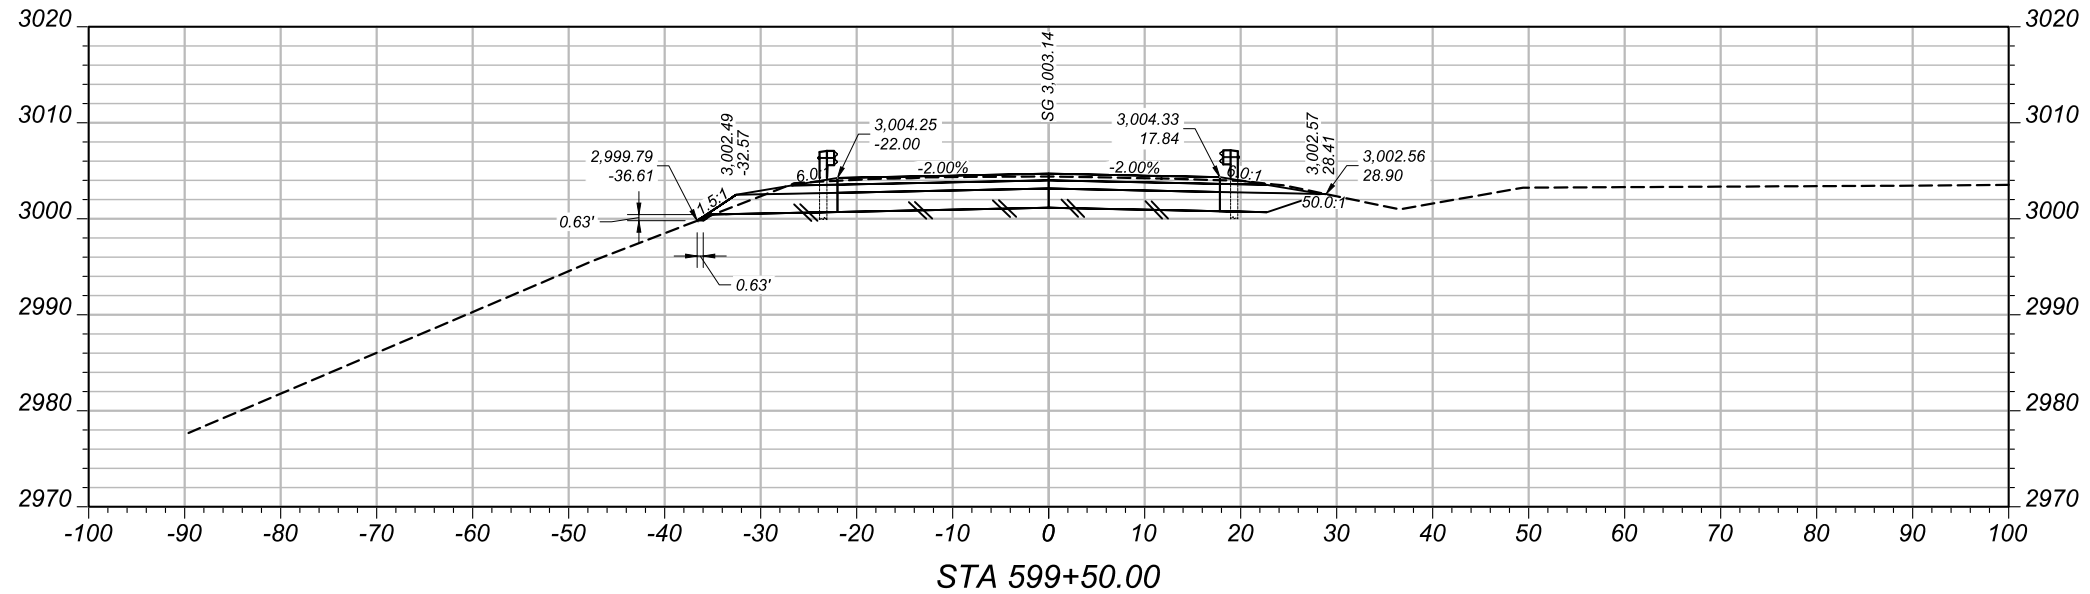

PROJECT NAME
CYR INTERCHANGE STRUCTURE

COUNTY
MINERAL COUNTY

PROJECT ID
NHPB-SSS 90-1(253)69

UPN
9786002

DESIGNED BY
MORRISON-MAIERLE

REVIEWED BY
FIRST INITIAL LAST NAME MM/YYYY




CHECKED BY
FIRST INITIAL LAST NAME MM/YYYY

9786002RDXSFZ01.DWG

MONTANA
Department of Transportation

CROSS SECTIONS

4/13/2026 11:39 AM

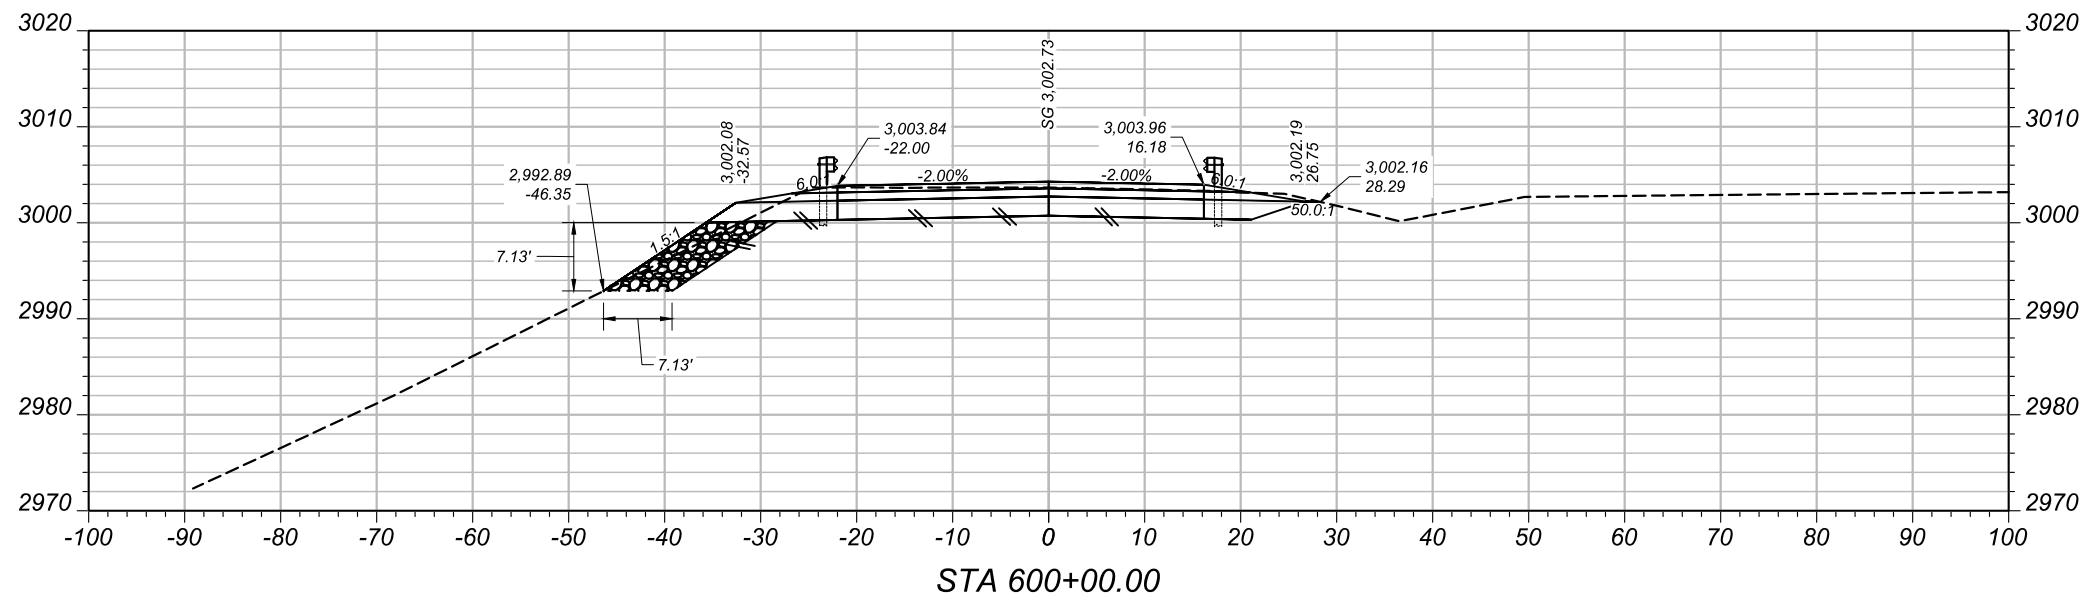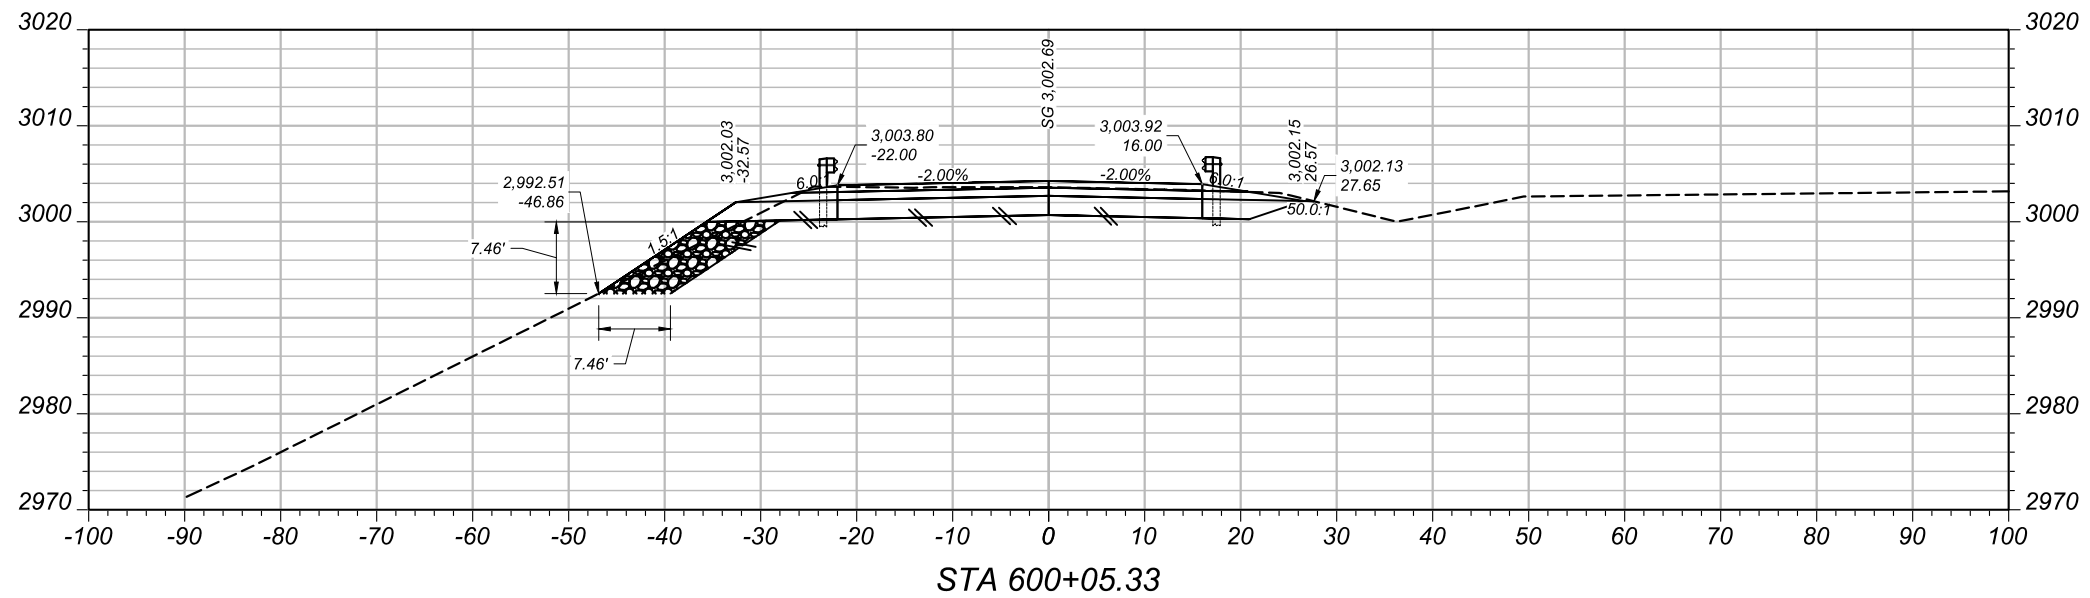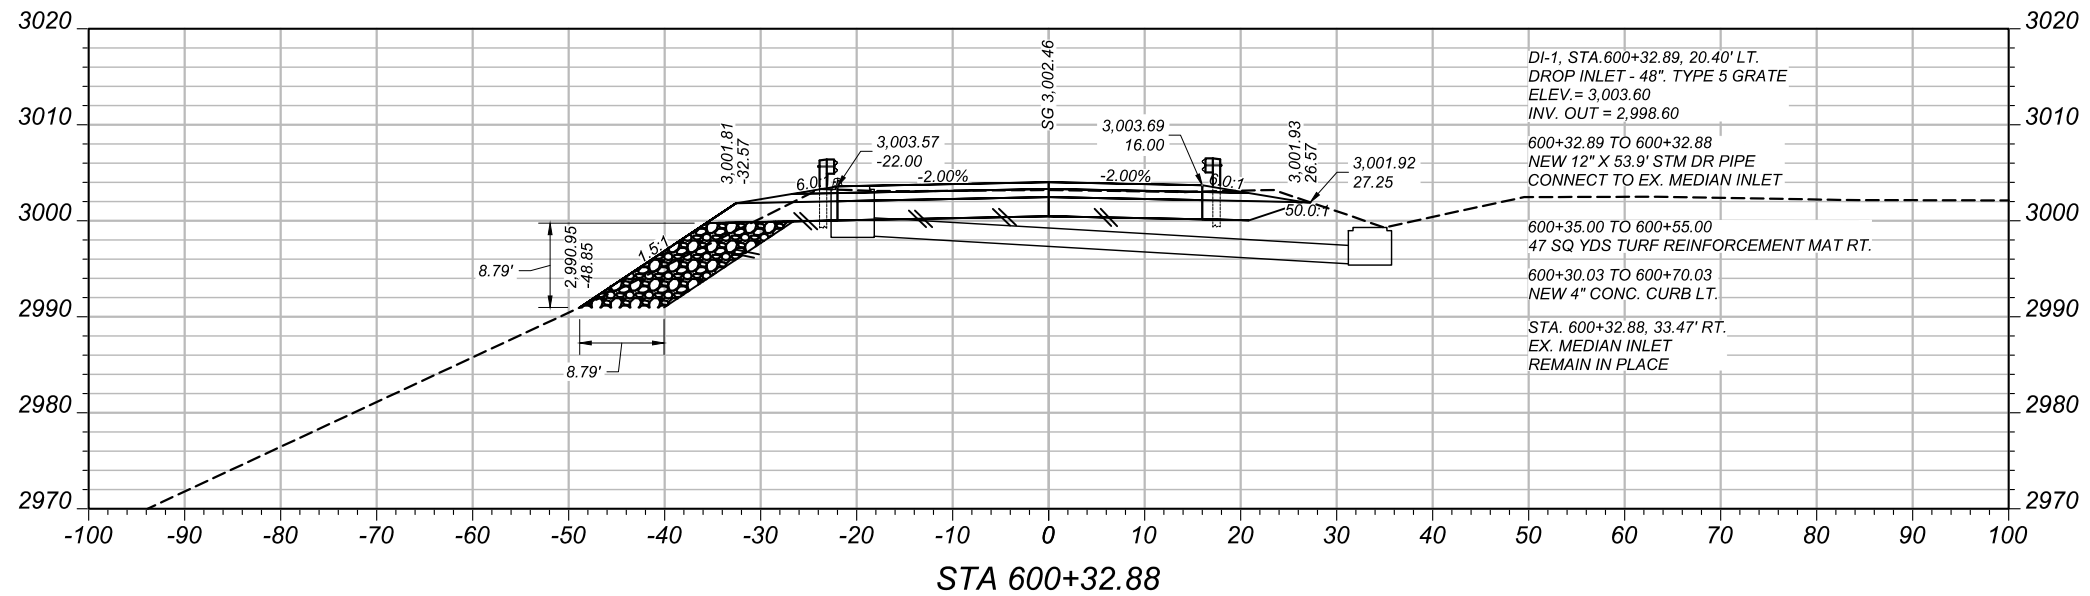

PROJECT NAME
CYR INTERCHANGE STRUCTURE

COUNTY
MINERAL COUNTY

PROJECT ID
NHPB-SSS 90-1(253)69

UPN
9786002

DESIGNED BY
MORRISON-MAIERLE

REVIEWED BY
FIRST INITIAL LAST NAME MM/YYYY


CHECKED BY
FIRST INITIAL LAST NAME MM/YYYY

9786002RDXSFZ01.DWG


MONTANA
Department of Transportation

CROSS SECTIONS


4/13/2026 11:39 AM

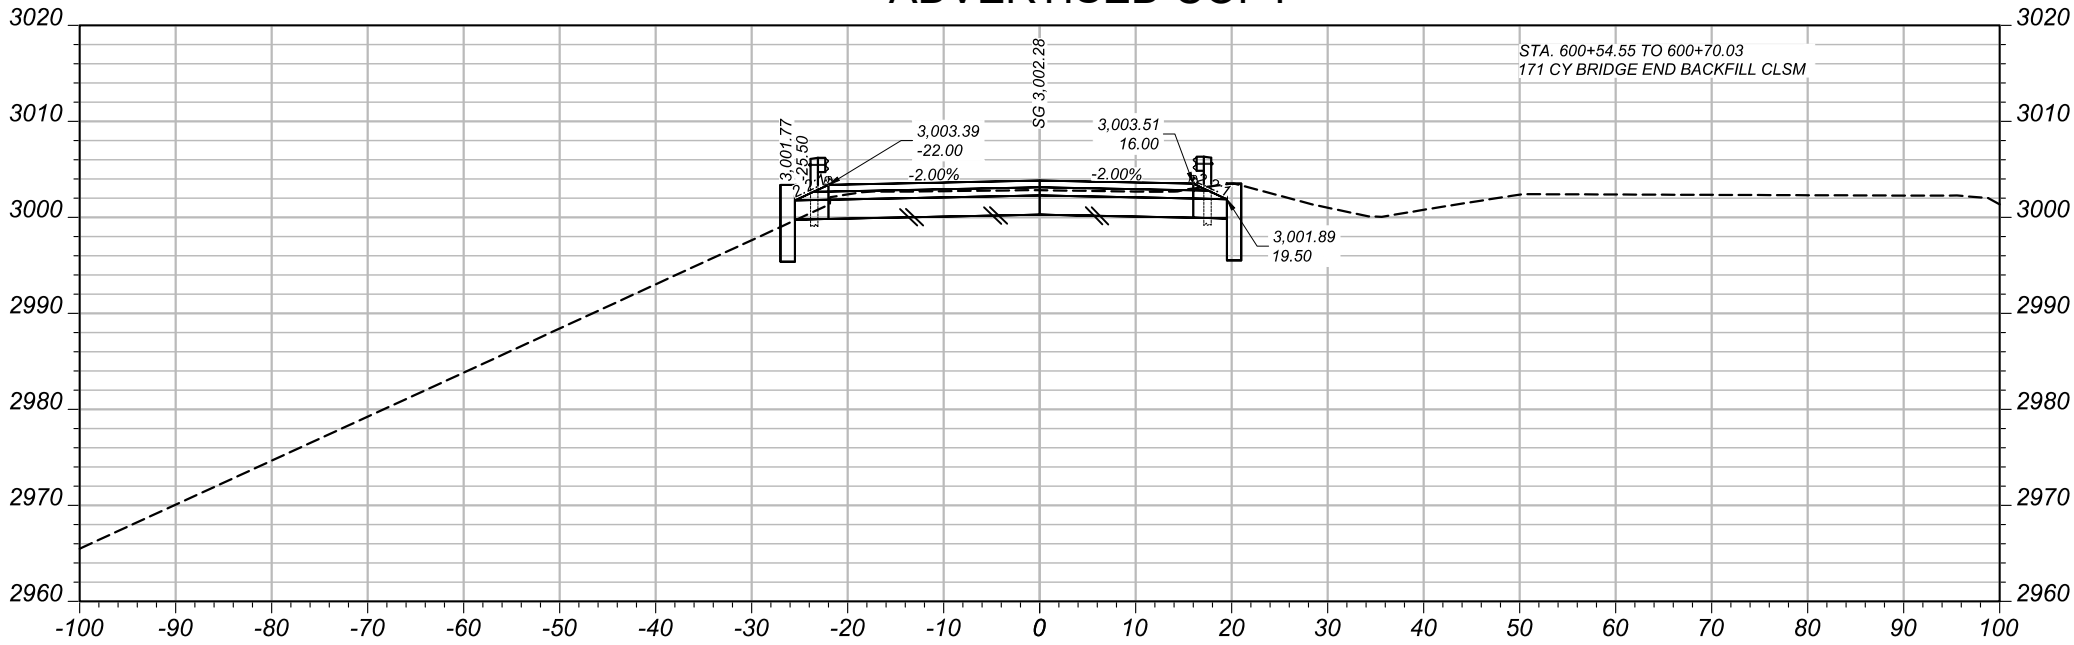

STA 600+54.29

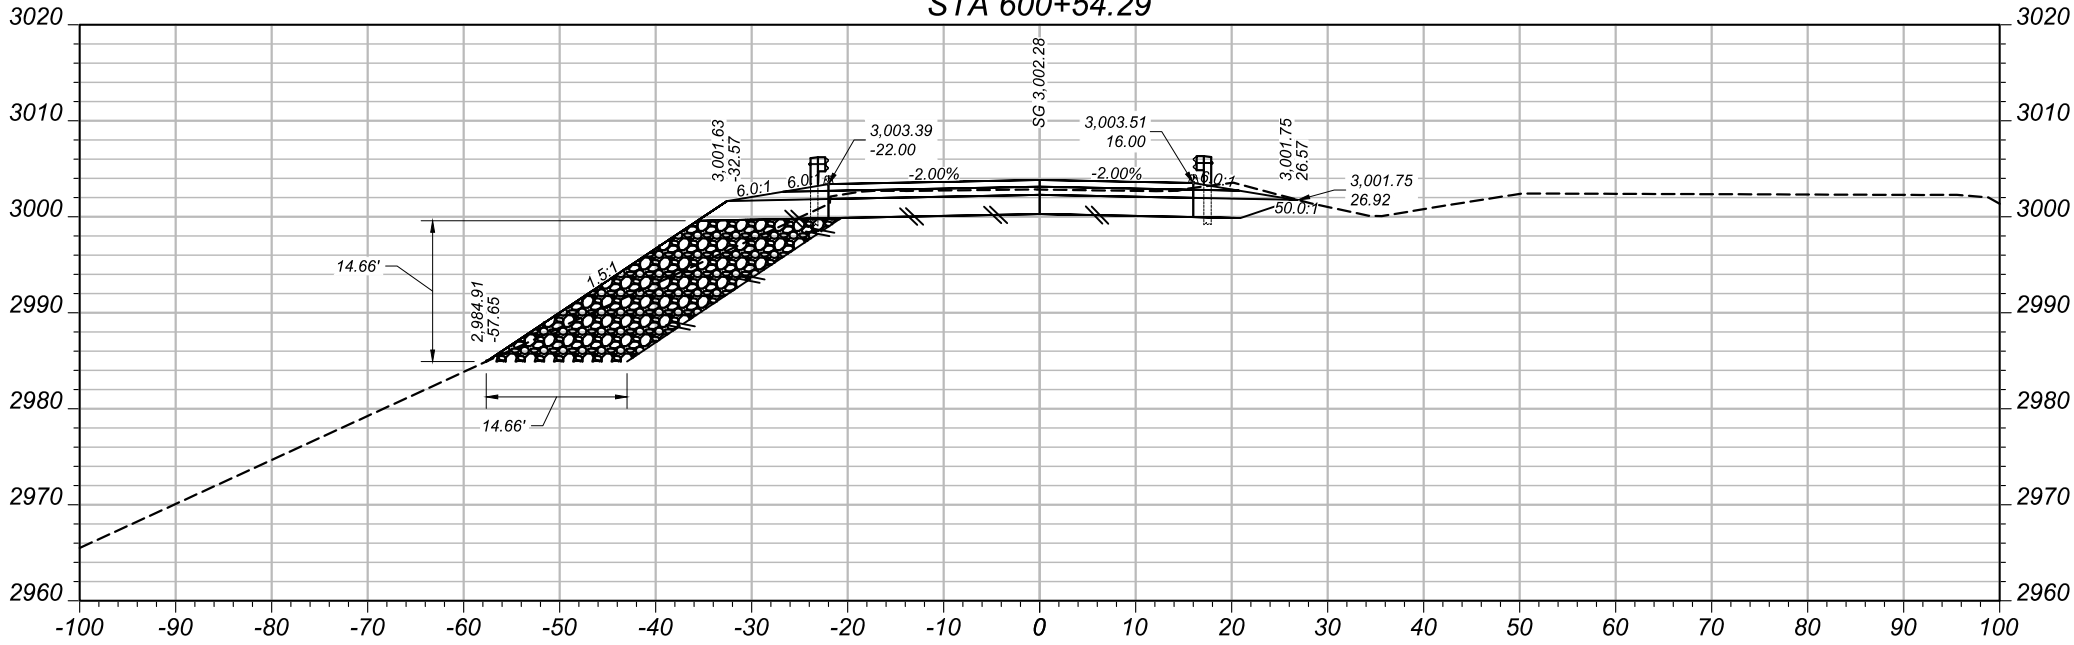

STA 600+54.28

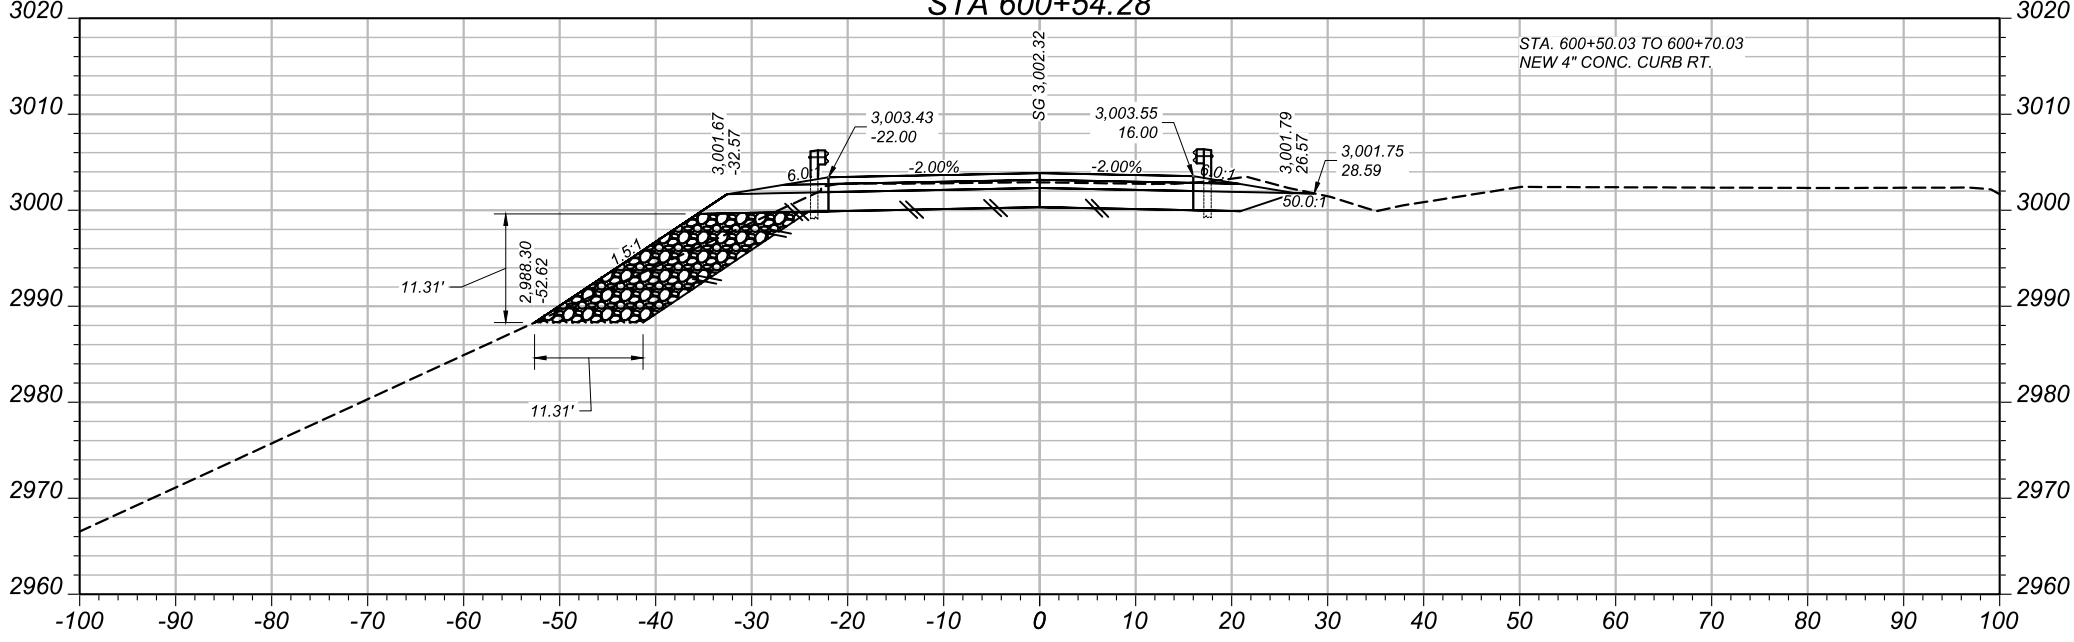

STA 600+50.00

SHEET NO.

4

I-90 WB CYR CROSS SECTIONS

PROJECT NAME
CYR INTERCHANGE STRUCTURE

COUNTY
MINERAL COUNTY

PROJECT ID
NHPB-SSS 90-1(253)69

UPN
9786002

DESIGNED BY
MORRISON-MAIERLE

REVIEWED BY
MM/YYYY




CHECKED BY
MM/YYYY

FIRST INITIAL LAST NAME
9786002RDXSFZ01.DWG



CROSS SECTIONS

4/13/2026 11:39 AM

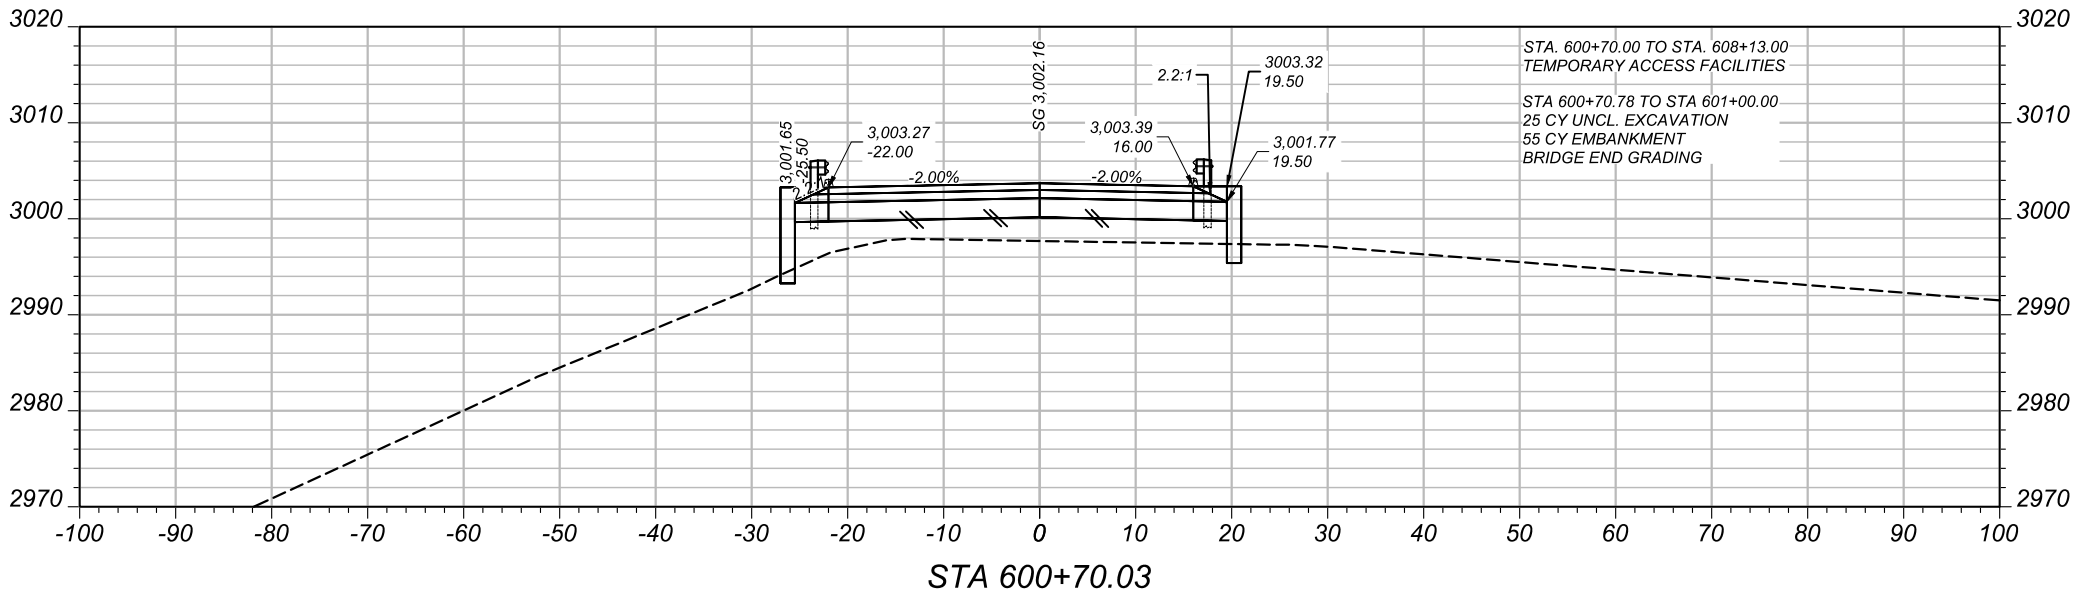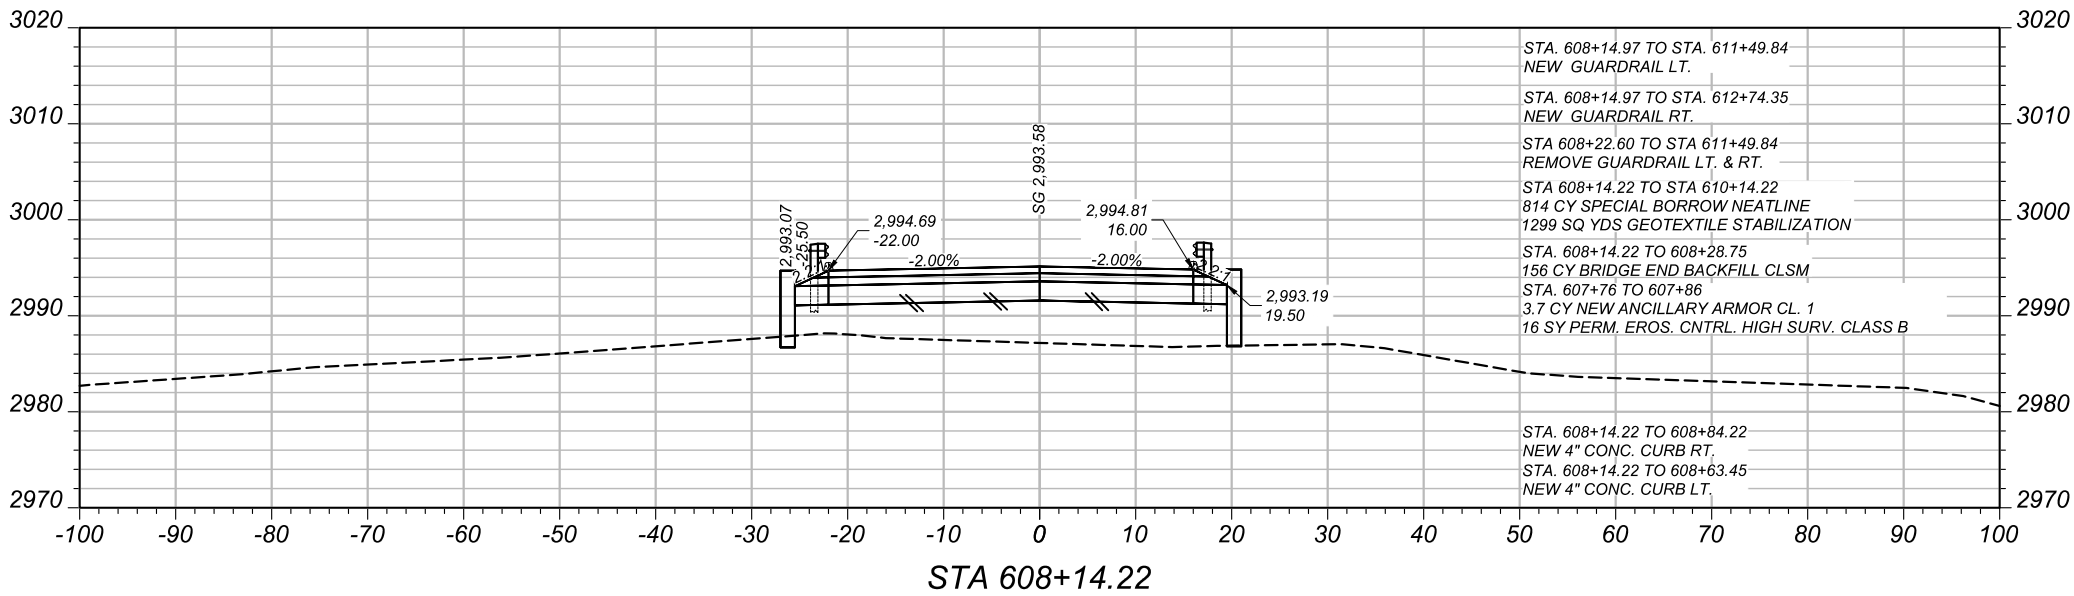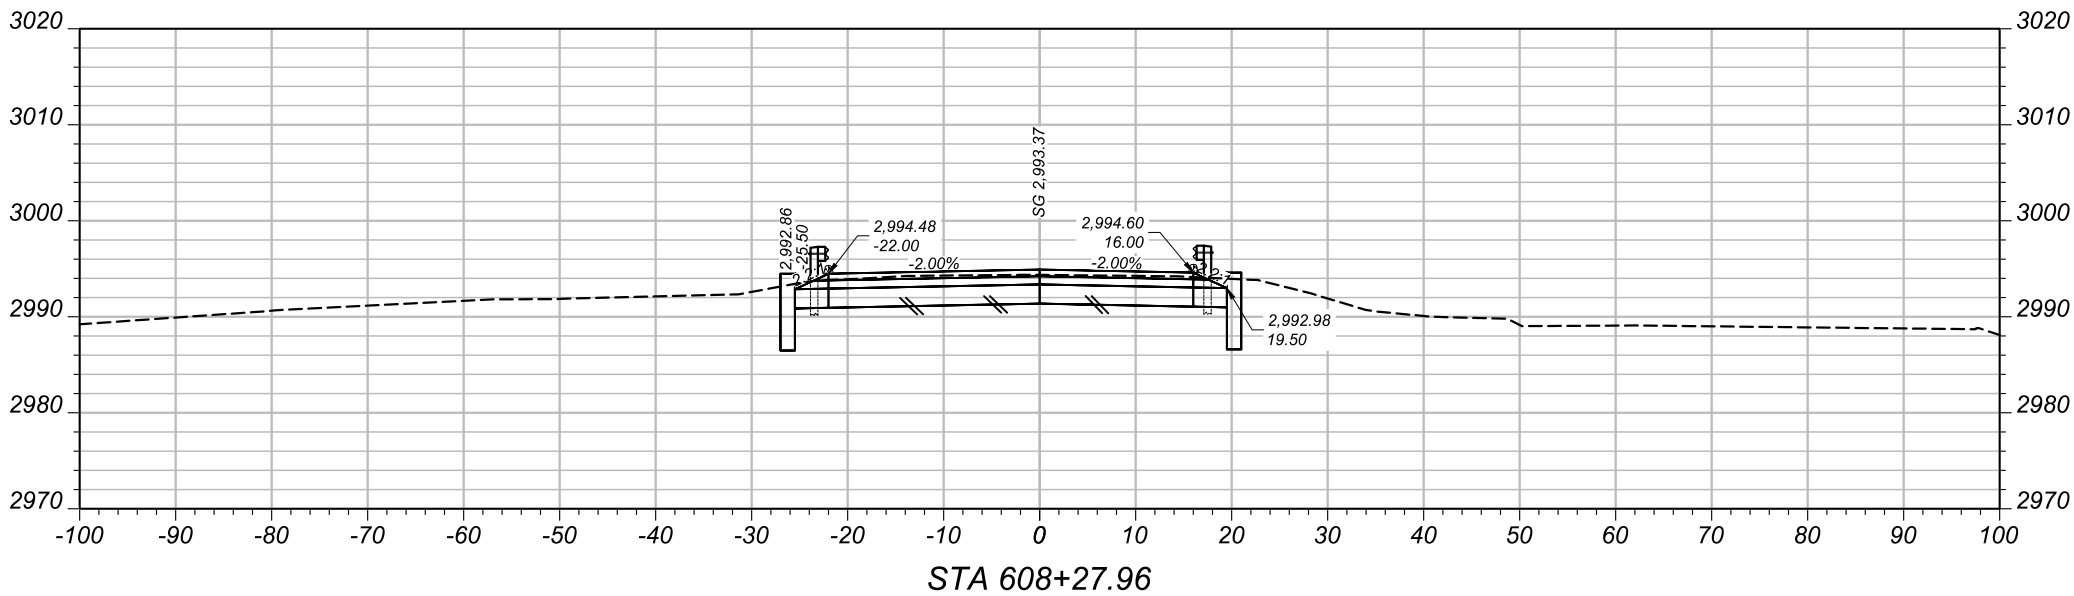

PROJECT NAME
CYR INTERCHANGE STRUCTURE

COUNTY
MINERAL COUNTY

PROJECT ID
NHPB-SSS 90-1(253)69

UPN
9786002

DESIGNED BY
MORRISON-MAJERLE

REVIEWED BY
FIRST INITIAL LAST NAME MM/YYYY


CHECKED BY
FIRST INITIAL LAST NAME MM/YYYY

9786002RDXSFZ01.DWG


MONTANA
Department of Transportation

CROSS SECTIONS


4/13/2026 11:39 AM

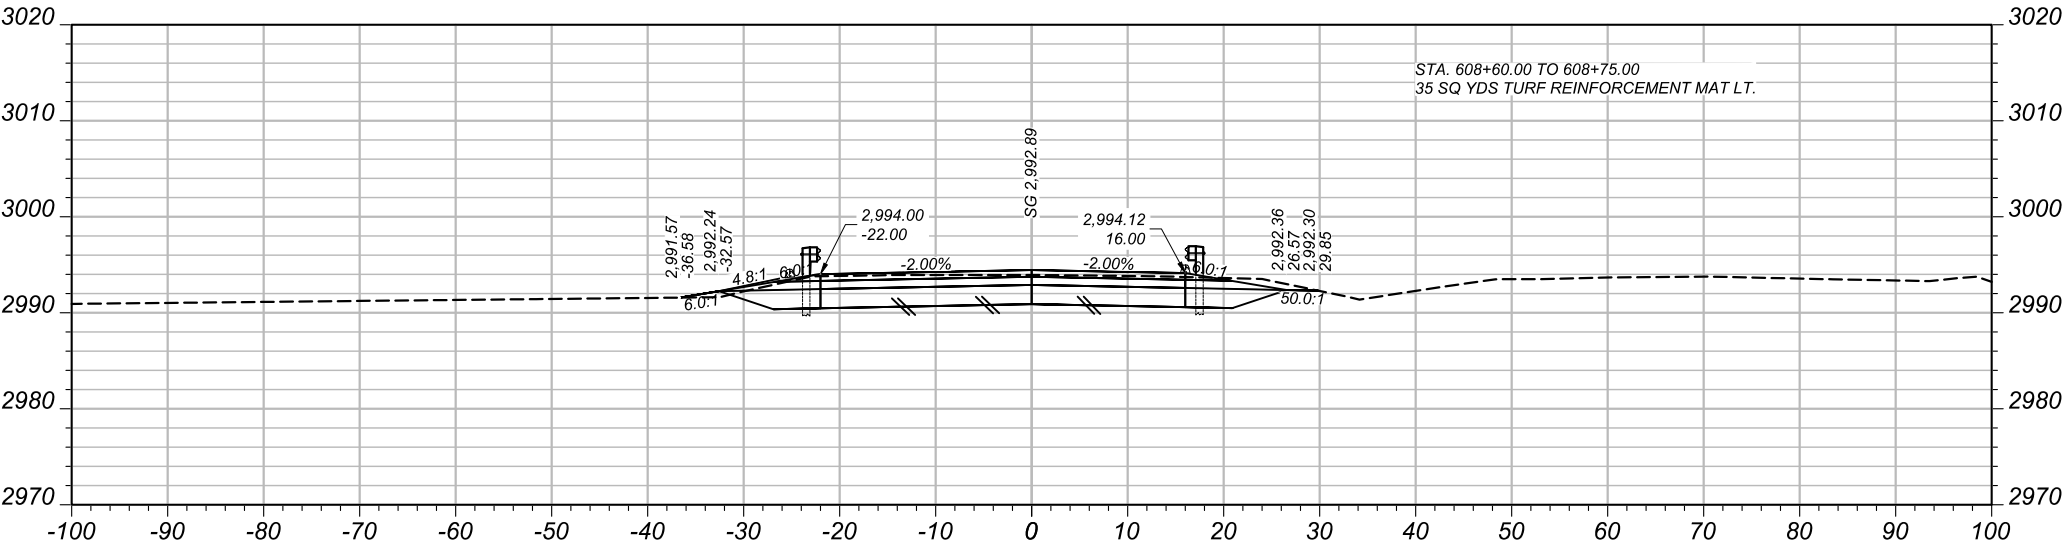

STA 608+58.52



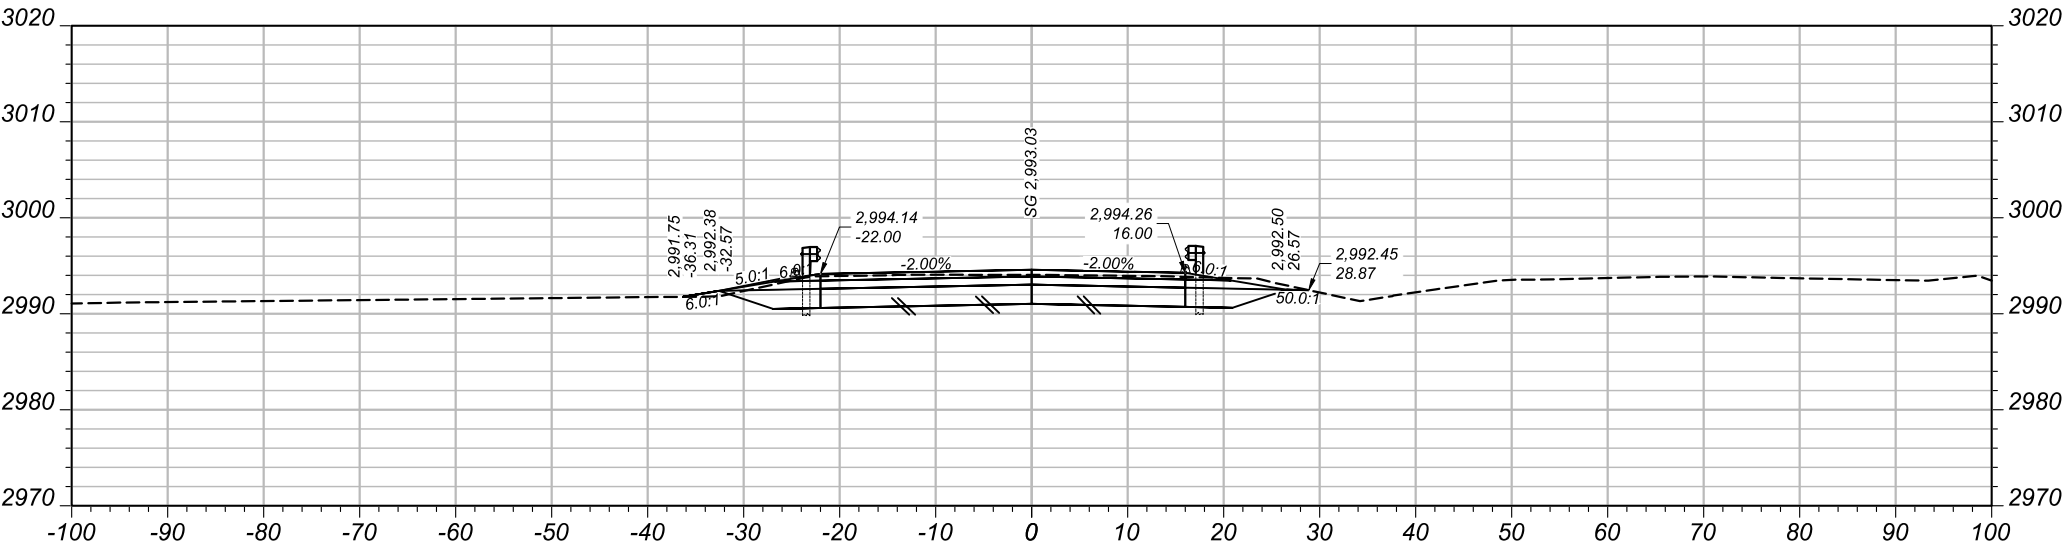


STA 608+50.00



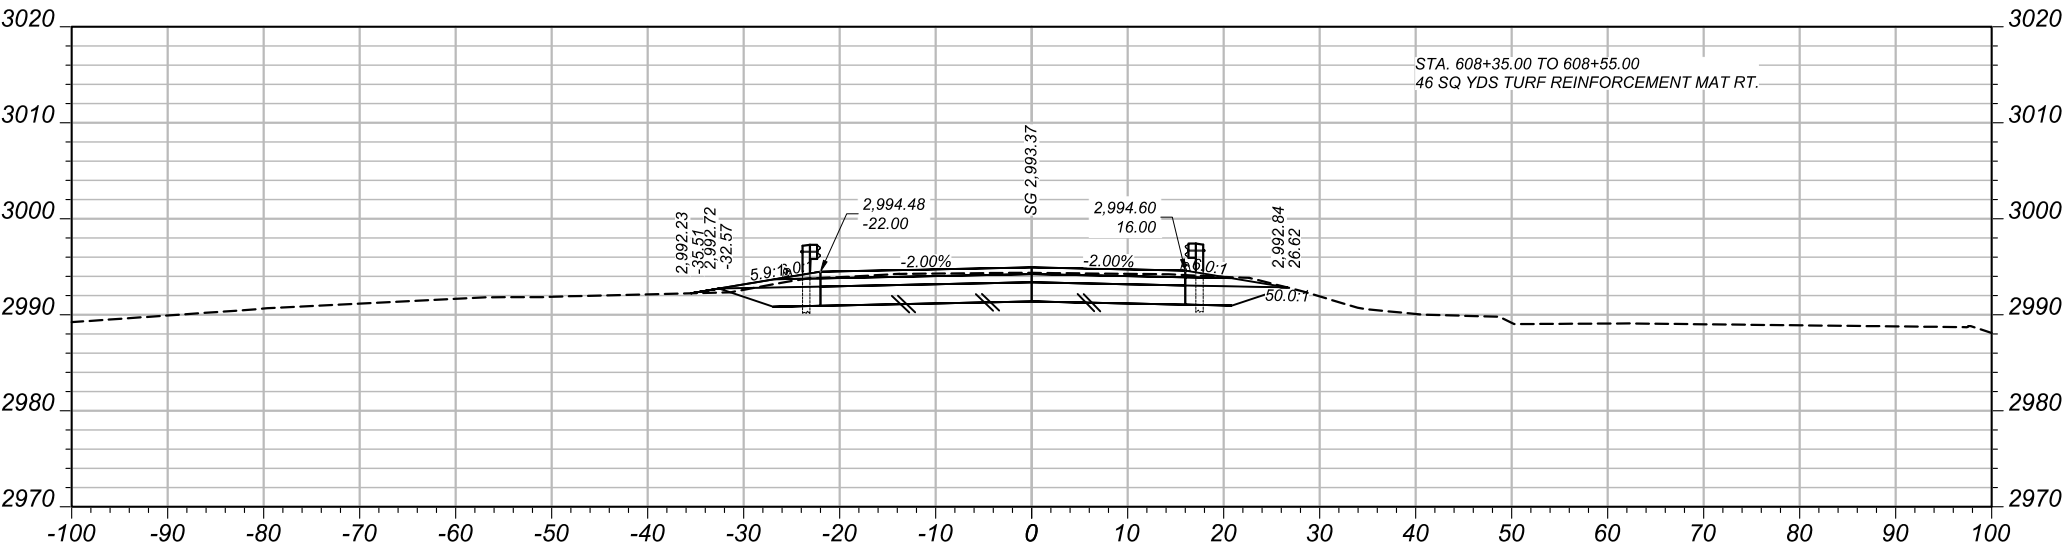


STA 608+27.97


	DESIGNED BY		PROJECT NAME	
	MORRISON-MAIERLE	04/2026	CYR INTERCHANGE STRUCTURE	
	REVIEWED BY		COUNTY	MINERAL COUNTY
	FIRST INITIAL LAST NAME		PROJECT ID	NHPB-SSS 90-1(253)69
CROSS SECTIONS	CHECKED BY		UPN	
	FIRST INITIAL LAST NAME		9786002	
4/13/2026 11:39 AM				
9786002RDXSFZ01.DWG				

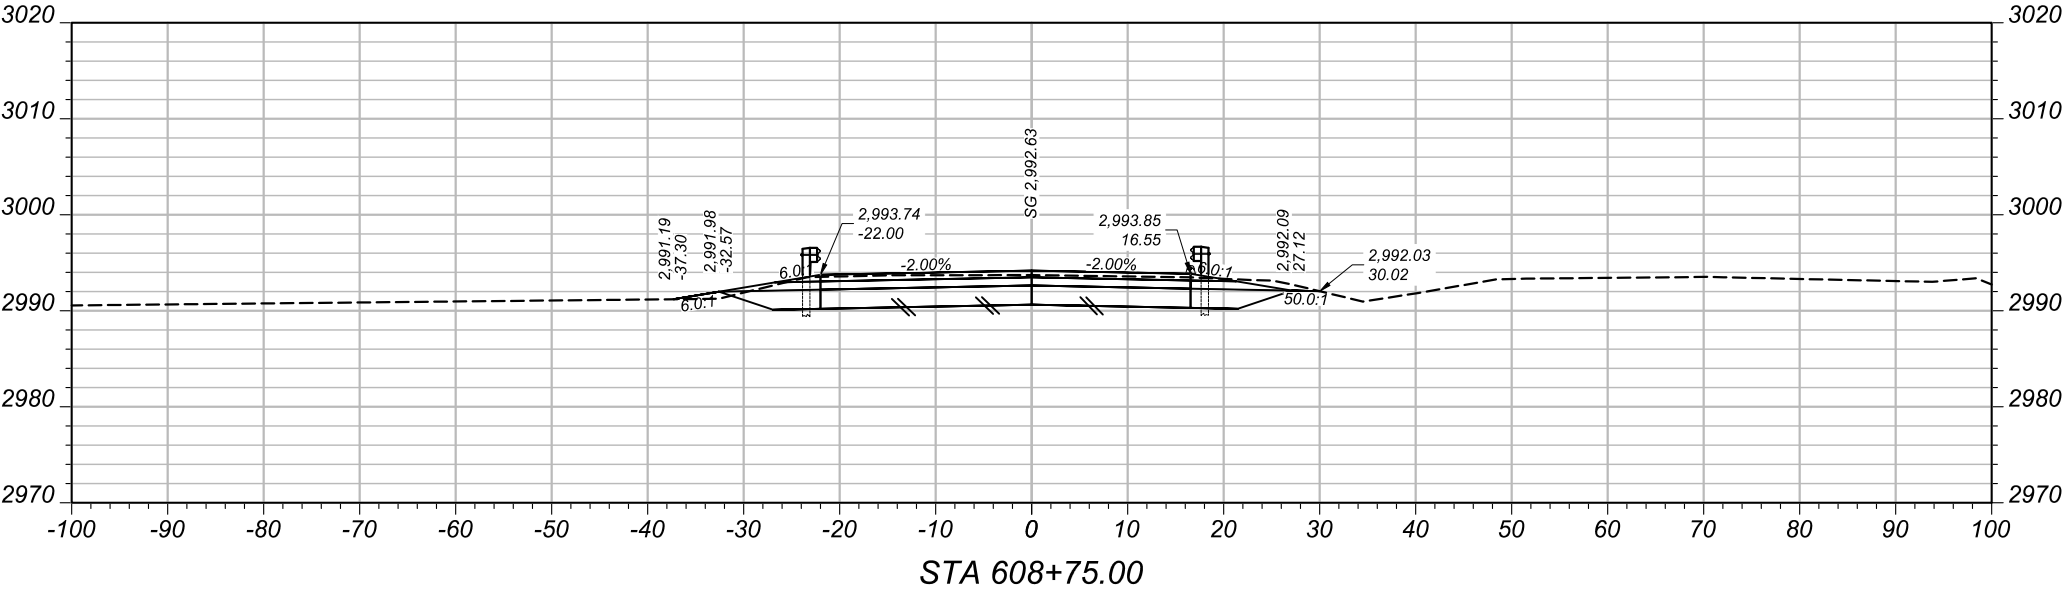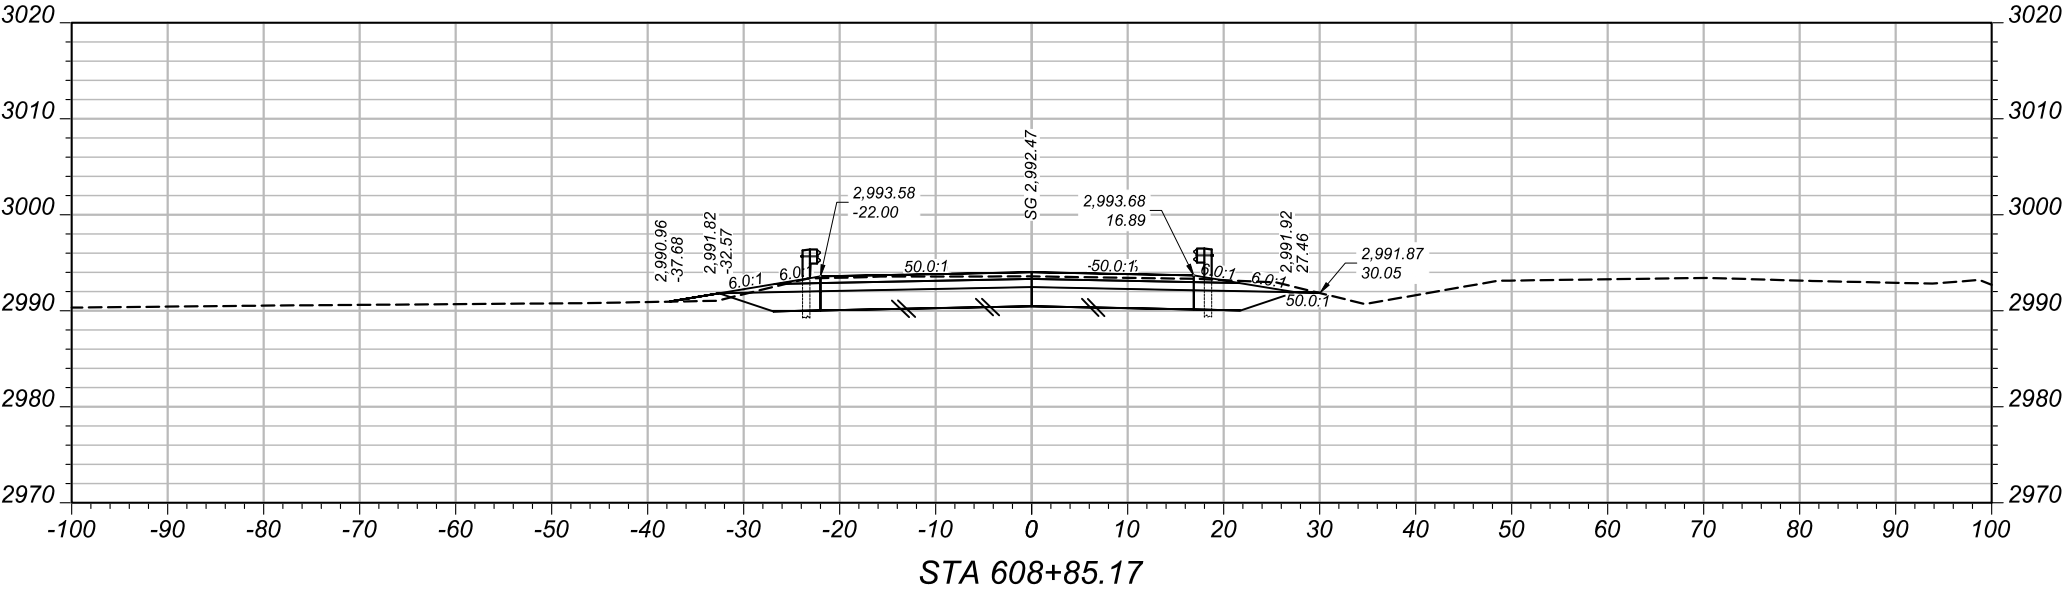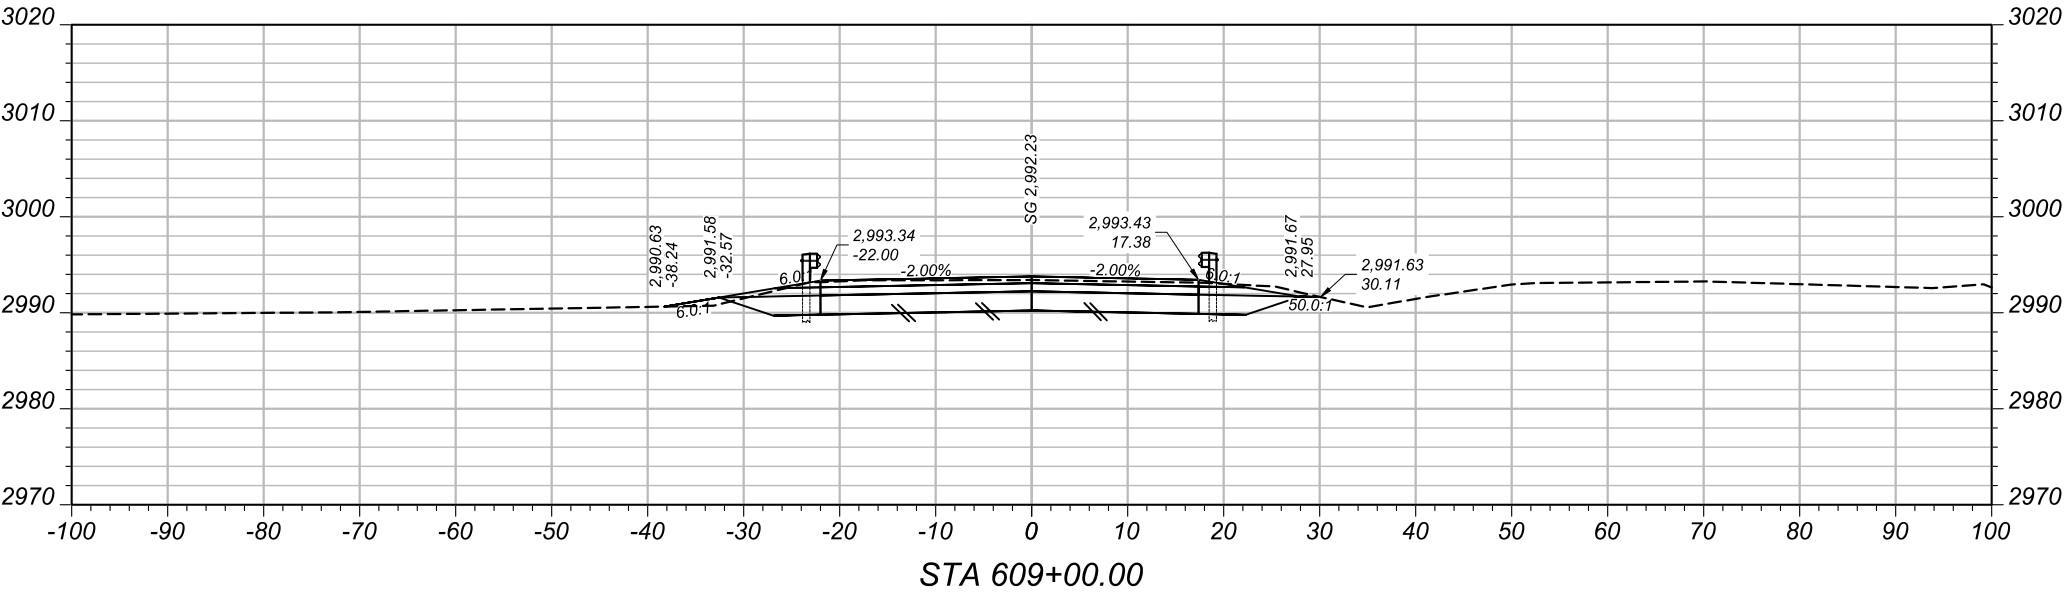


 MONTANA Department of Transportation	DESIGNED BY		PROJECT NAME	
	MORRISON-MAIERLE		CYR INTERCHANGE STRUCTURE	
	04/2026		COUNTY	
			MINERAL COUNTY	
FIRST INITIAL LAST NAME		PROJECT ID		
MM/YYYY		NHPB-SSS 90-1(253)69		
CHECKED BY		UPN		
MM/YYYY		9786002		
FIRST INITIAL LAST NAME		9786002		
MM/YYYY		9786002		
CROSS SECTIONS		9786002RDXSFZ01.DWG		
4/13/2026 11:39 AM				

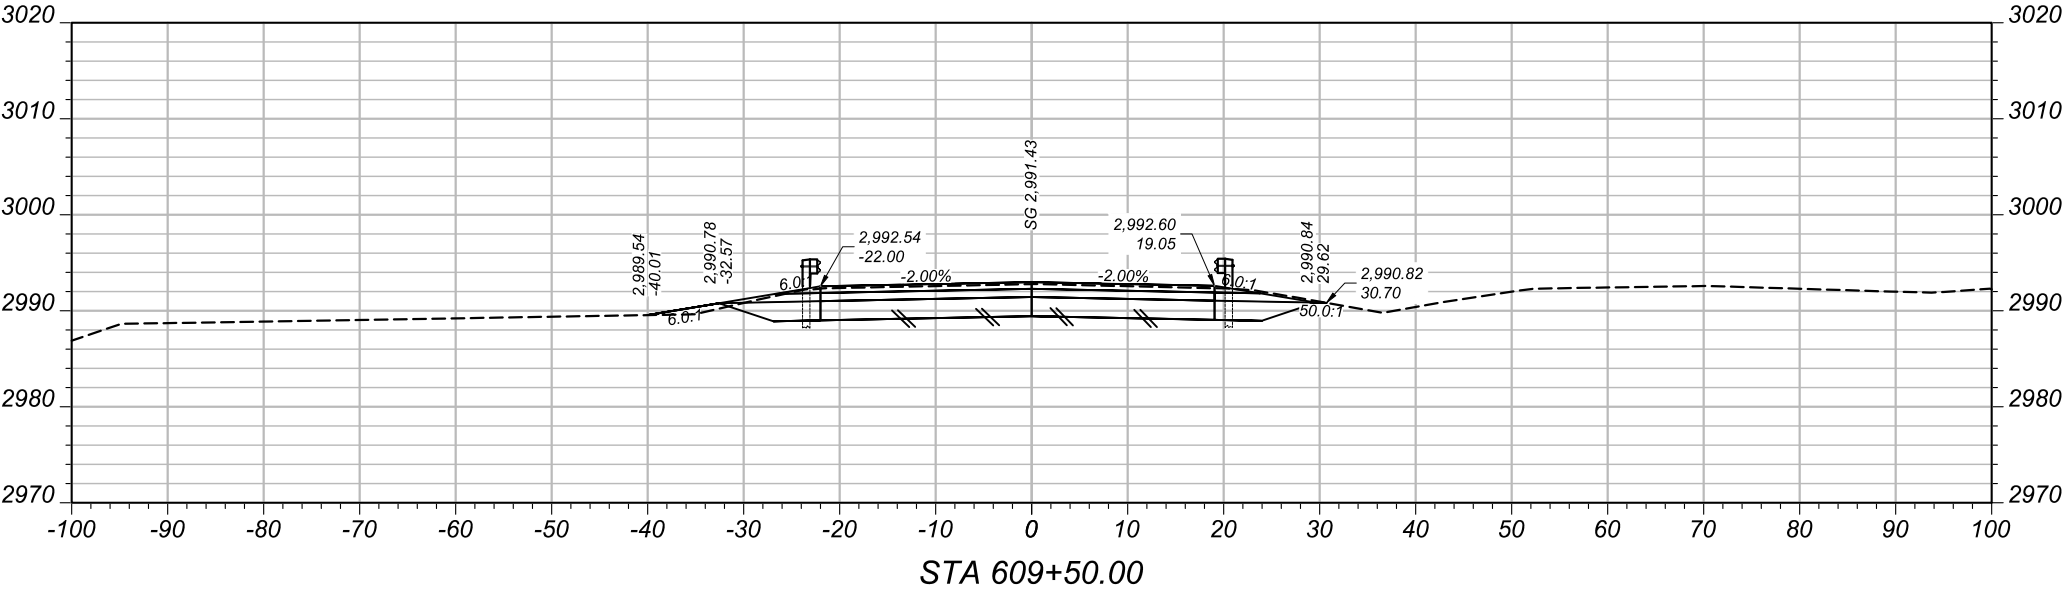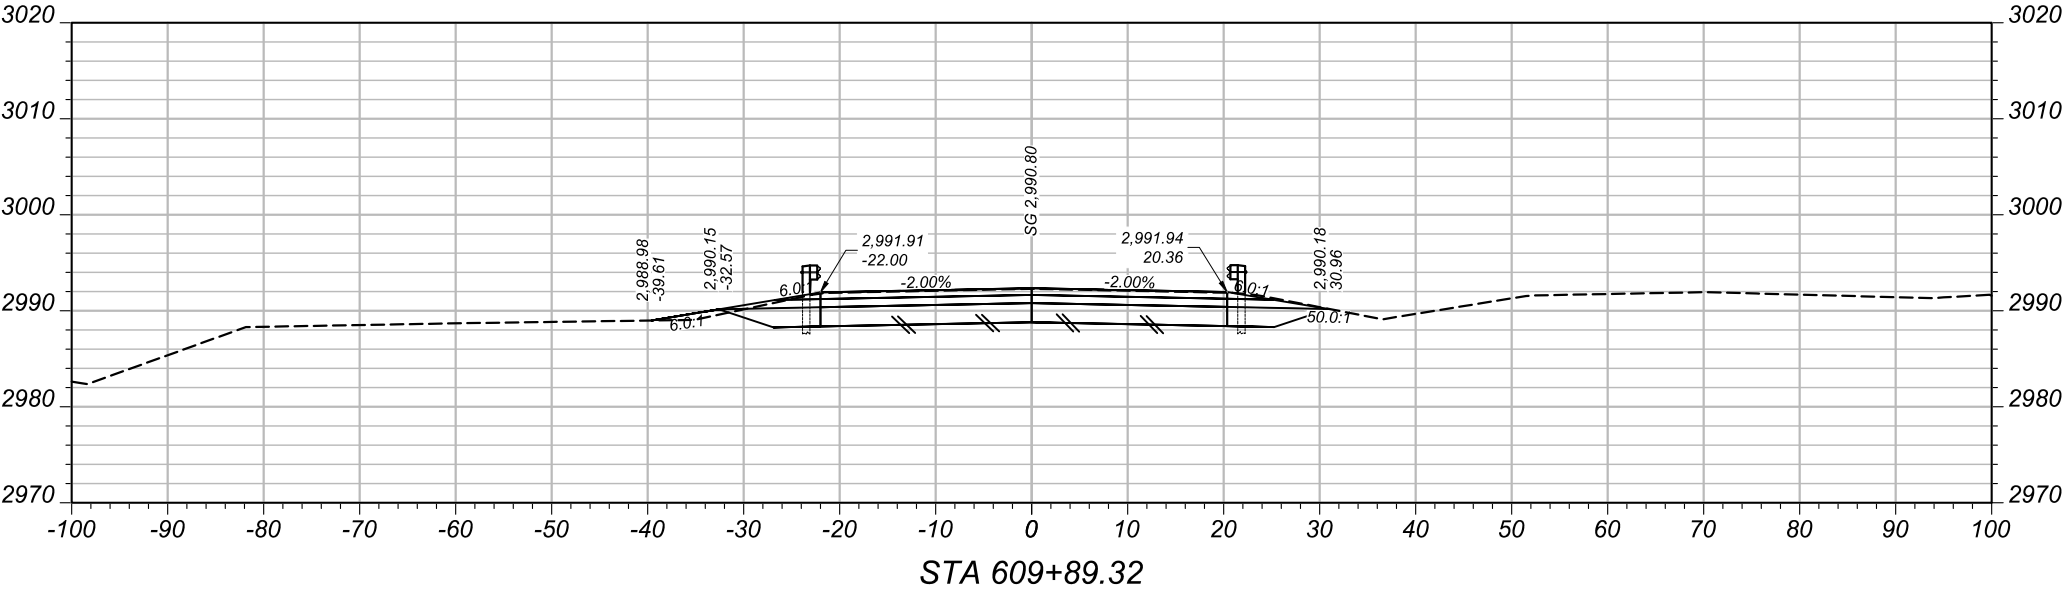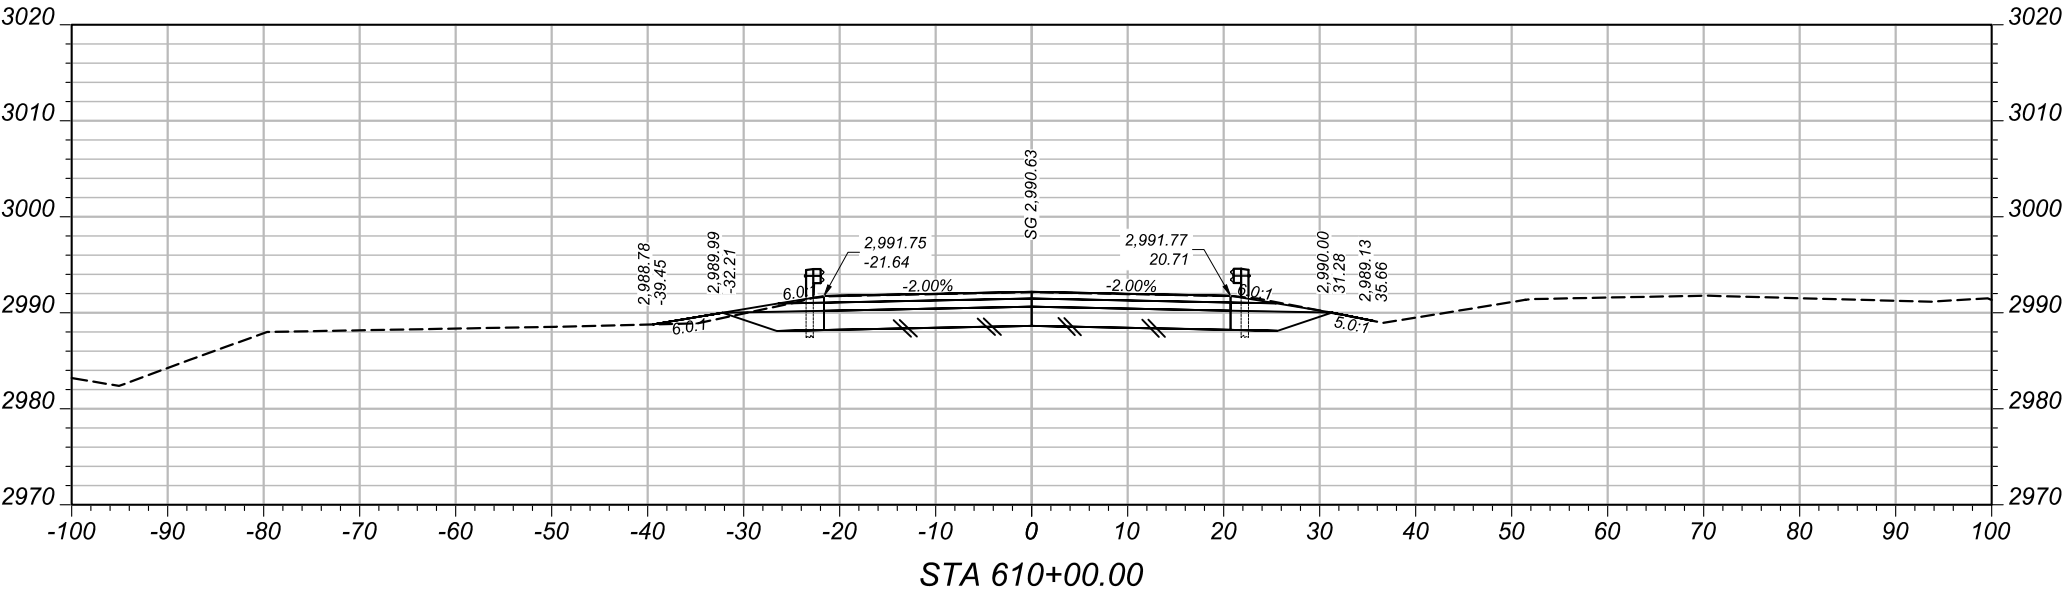


 MONTANA Department of Transportation	DESIGNED BY		PROJECT NAME	
	MORRISON-MAIERLE	04/2026	CYR INTERCHANGE STRUCTURE	
	REVIEWED BY		COUNTY	MINERAL COUNTY
	FIRST INITIAL LAST NAME		PROJECT ID	NHPB-SSS 90-1(253)69
CROSS SECTIONS	CHECKED BY		UPN	9786002
	FIRST INITIAL LAST NAME			
			9786002RDXSFZ01.DWG	
4/13/2026 11:39 AM				

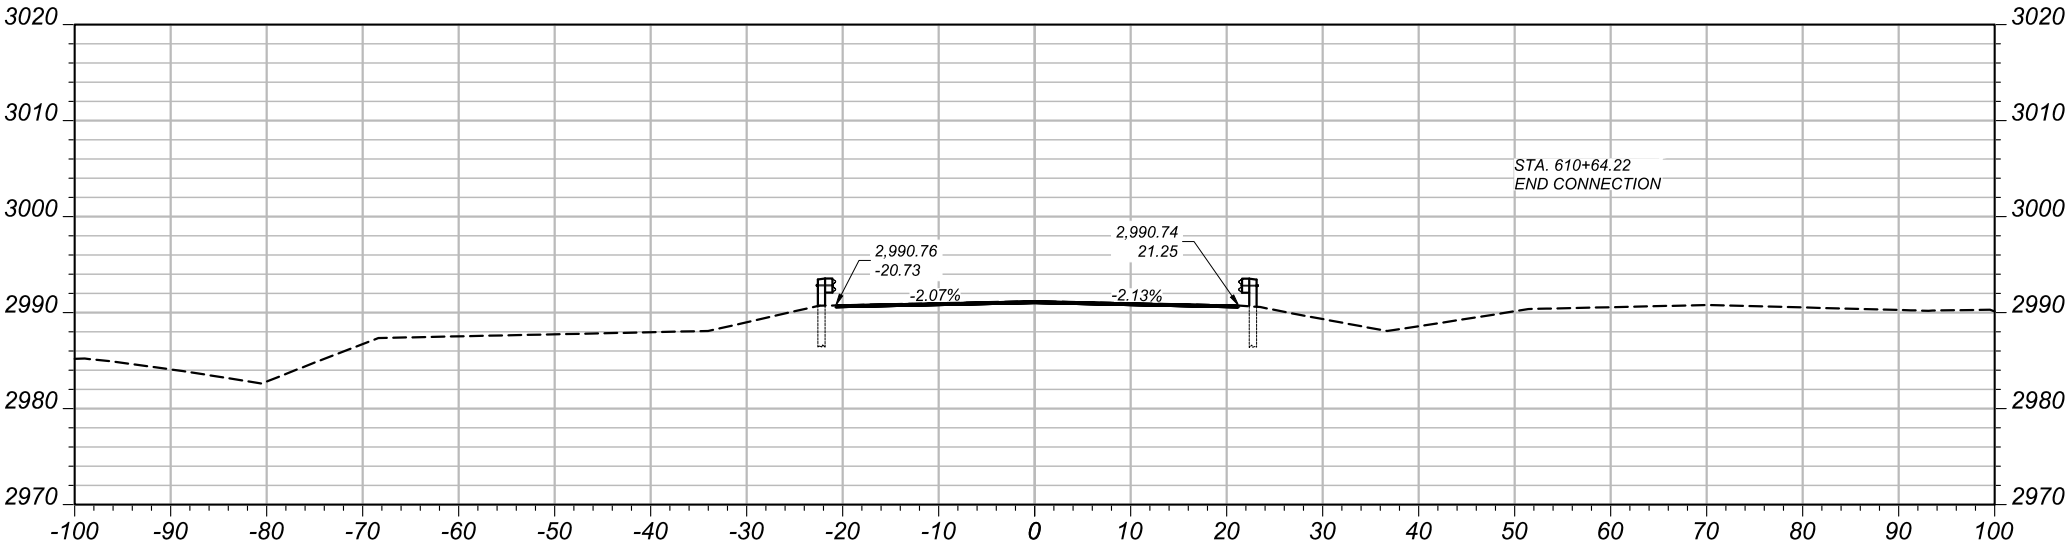

STA 610+64.22

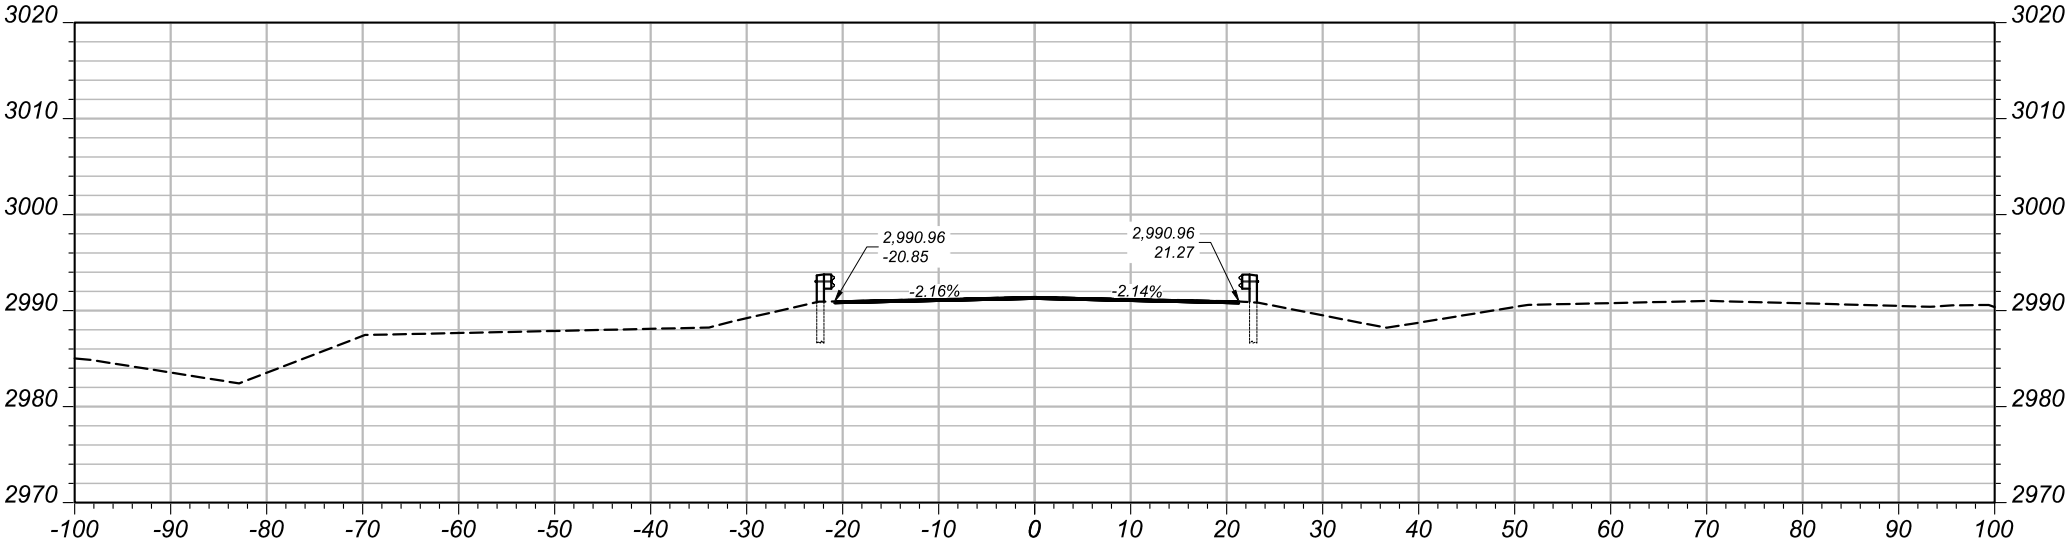

STA 610+50.00

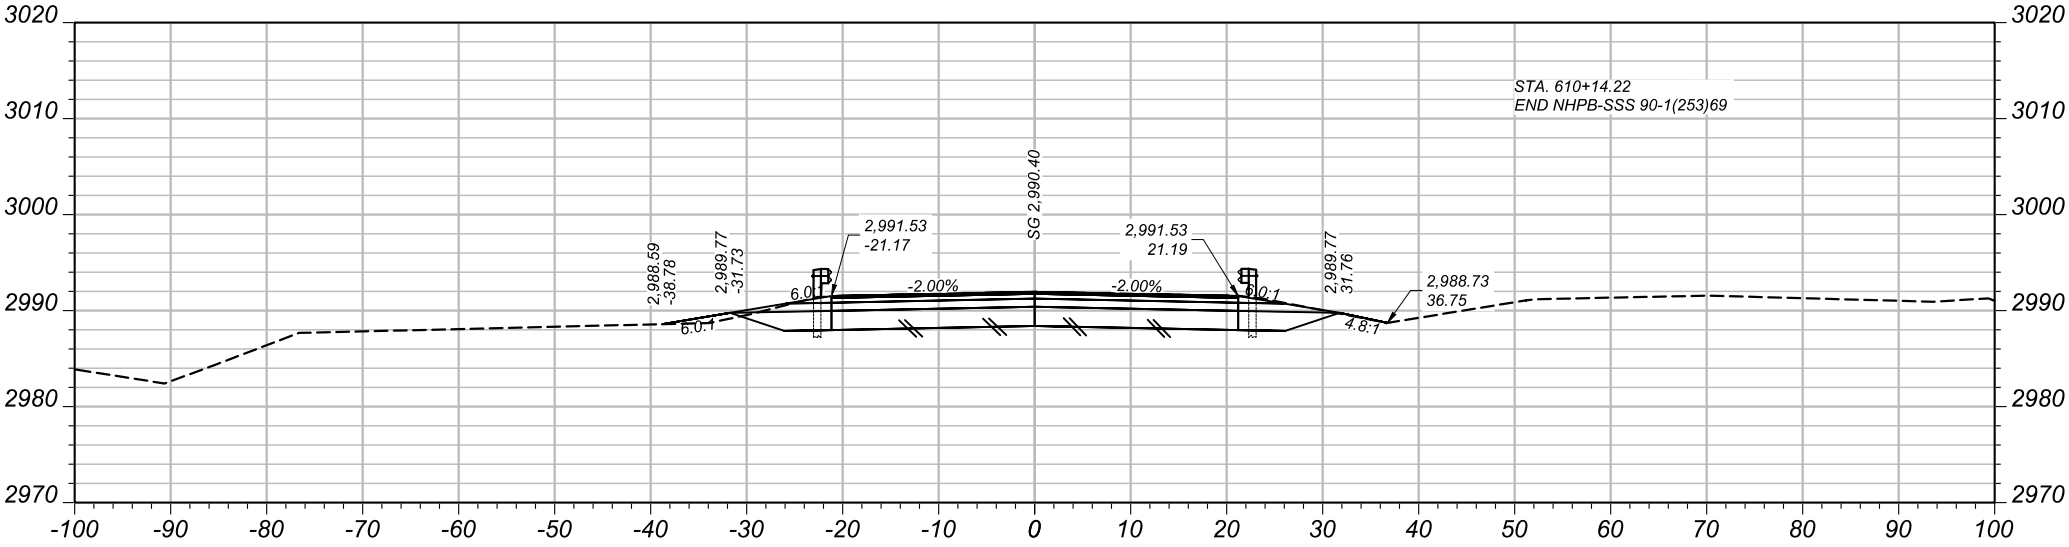

STA 610+14.22

PROJECT NAME
CYR INTERCHANGE STRUCTURE

COUNTY
MINERAL COUNTY

PROJECT ID
NHPB-SSS 90-1(253)69

UPN
9786002

DESIGNED BY
MORRISON-MAIERLE

REVIEWED BY
FIRST INITIAL LAST NAME

CHECKED BY
FIRST INITIAL LAST NAME

DATE
04/2026



CROSS SECTIONS

4/13/2026 11:39 AM