


FOR INFORMATIONAL PURPOSES ONLY

Attachment B

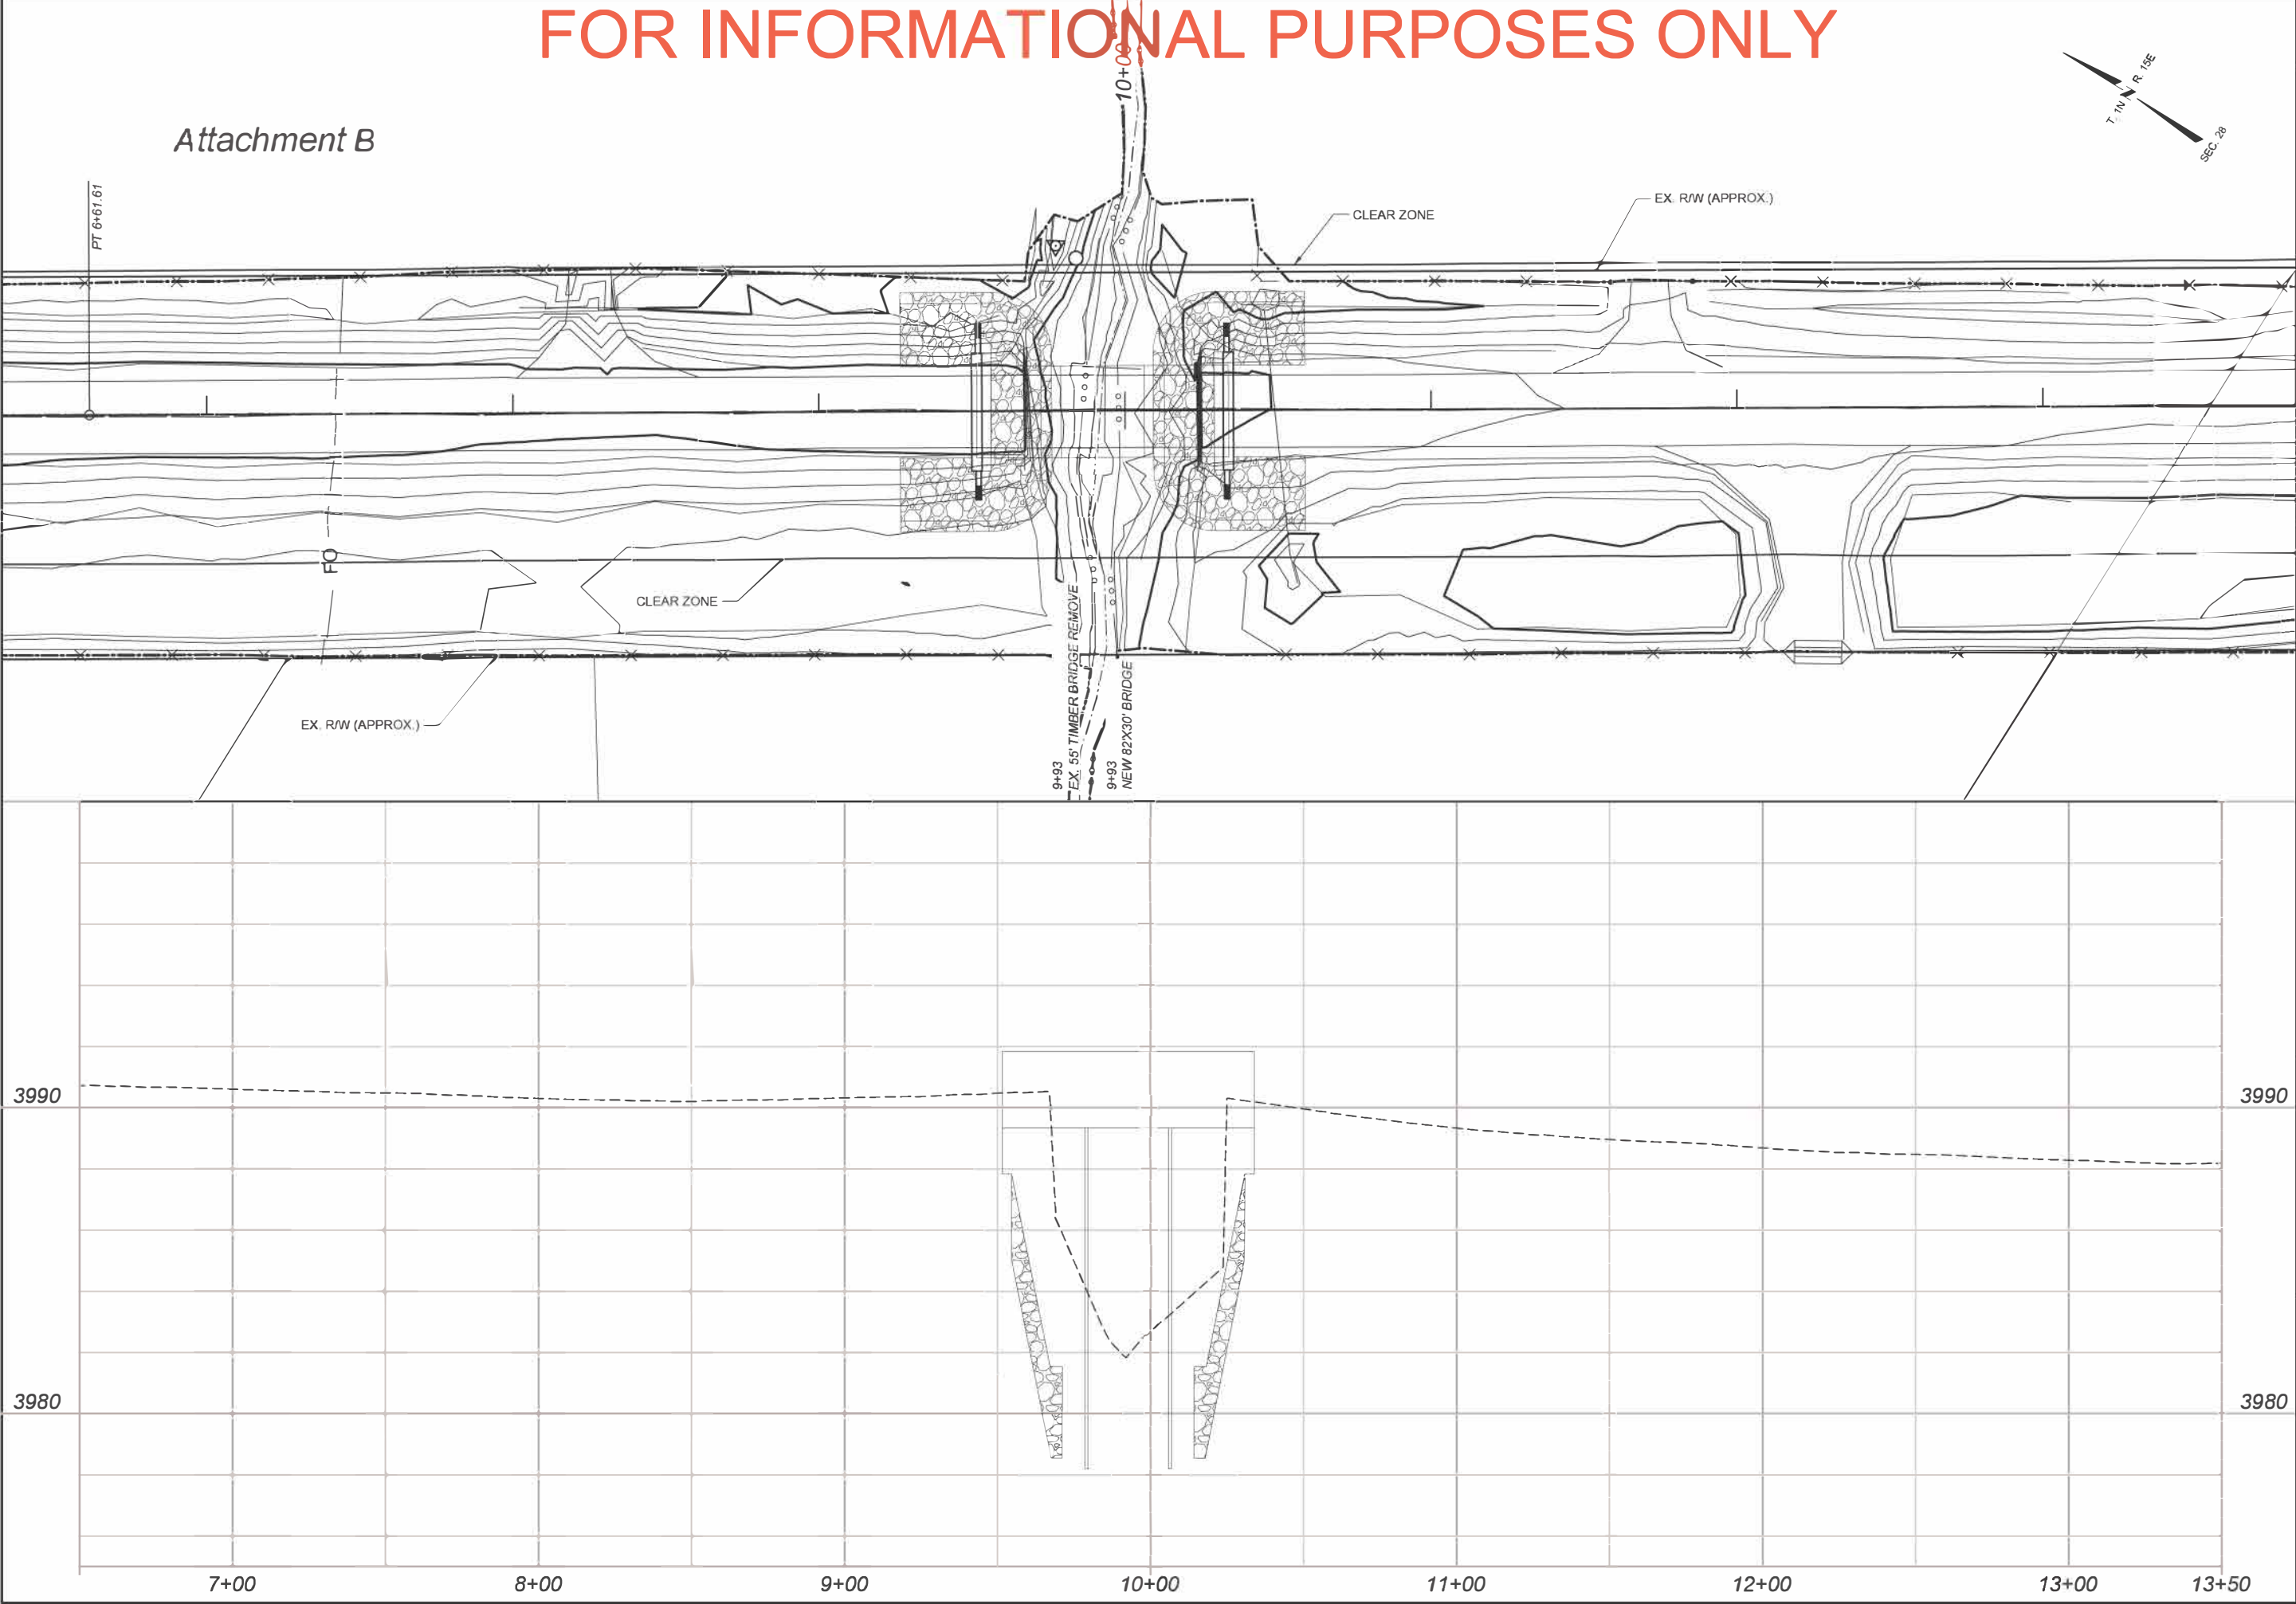



**MONTANA**  
Department of Transportation

**HYDRAULICS LAYOUT**

DESIGNED BY	PROJECT NAME
FIRST INITIAL LAST NAME   MM/YYYY	<b>GREYCLIFF AREA BRIDGES</b>
REVIEWED BY	COUNTY
FIRST INITIAL LAST NAME   MM/YYYY	<b>SWEET GRASS</b>
CHECKED BY	PROJECT ID
FIRST INITIAL LAST NAME   MM/YYYY	<b>STBP 81014(2)0</b>
UPN	
<b>10661000</b>	

SHEET NO.

**1**


**04536 PRE-PROPOSED LAYOUT**


3/6/2026 3:34 PM

PRELIMINARY HYDRAULICS

PRELIMINARY

FOR INFORMATIONAL PURPOSES ONLY

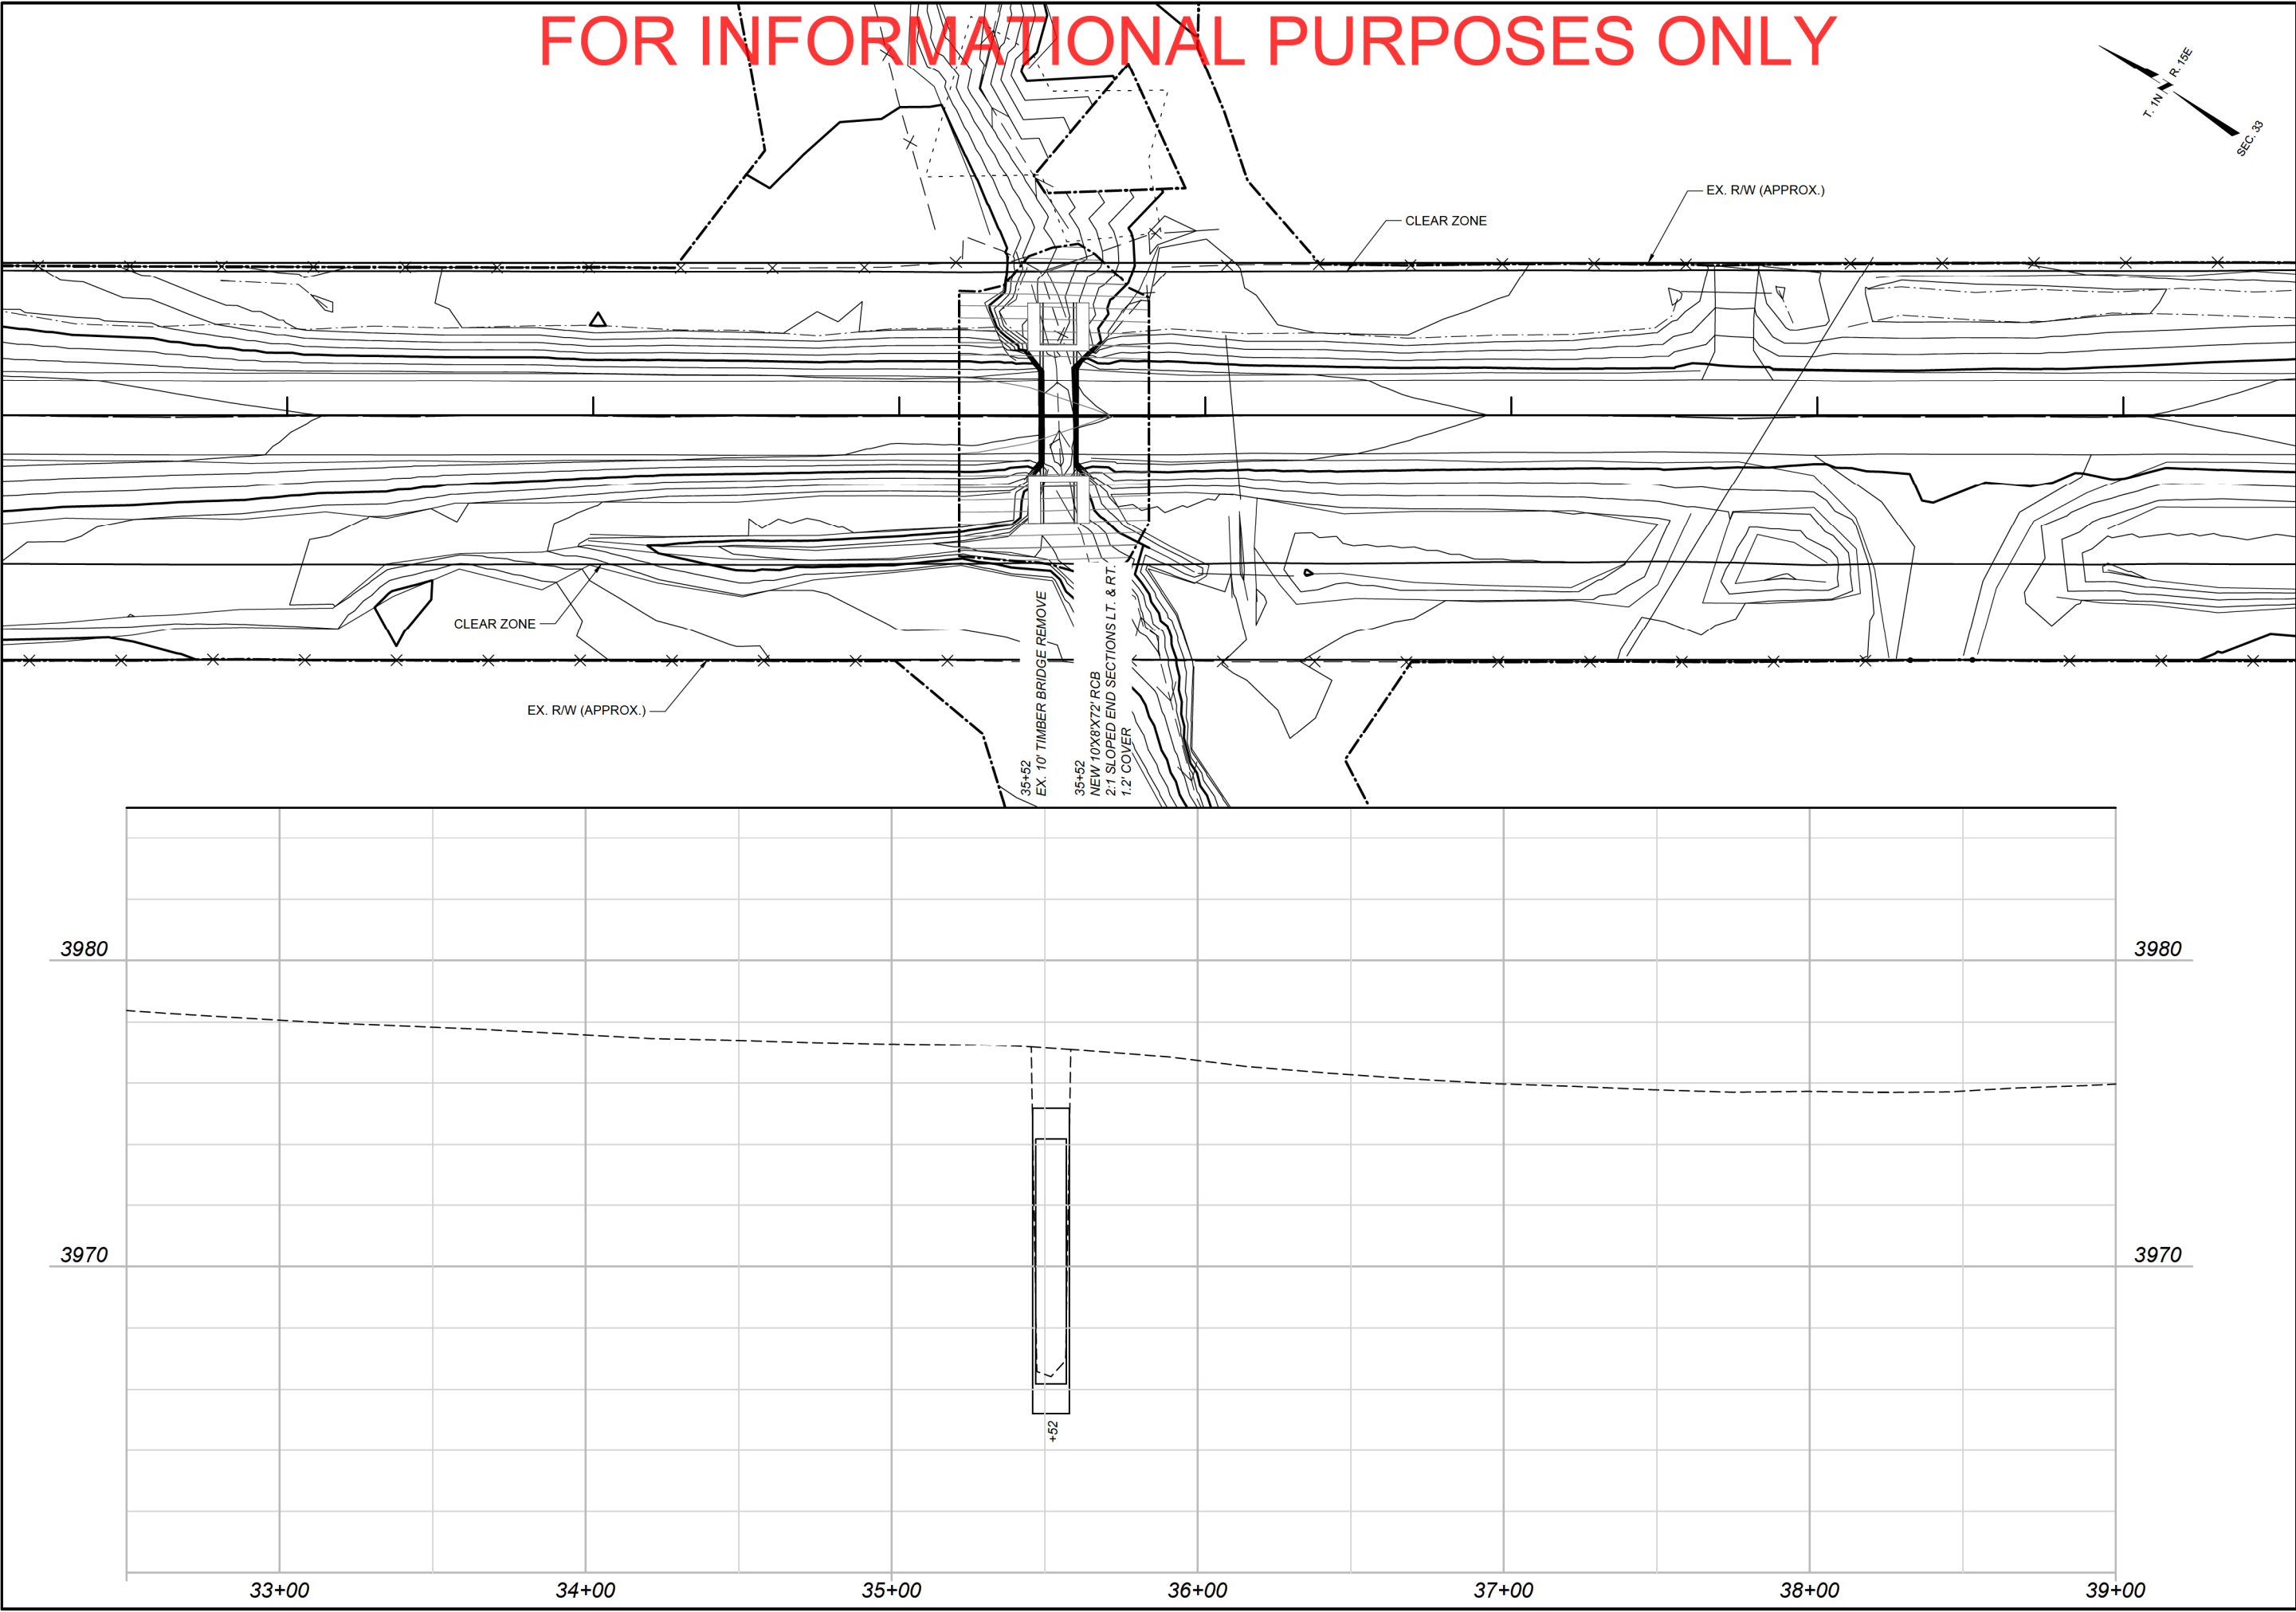



		PROJECT NAME <b>GREYCLIFF AREA BRIDGES</b>	
HYDRAULICS LAYOUT		COUNTY <b>SWEET GRASS</b>	
		PROJECT ID <b>STBP 81014(2)0</b>	
		UPN <b>10661000</b>	
3/26/2026 11:54 AM		SHEET NO. <b>2</b>	

PRELIMINARY HYDRAULICS

PRELIMINARY

FOR INFORMATIONAL PURPOSES ONLY

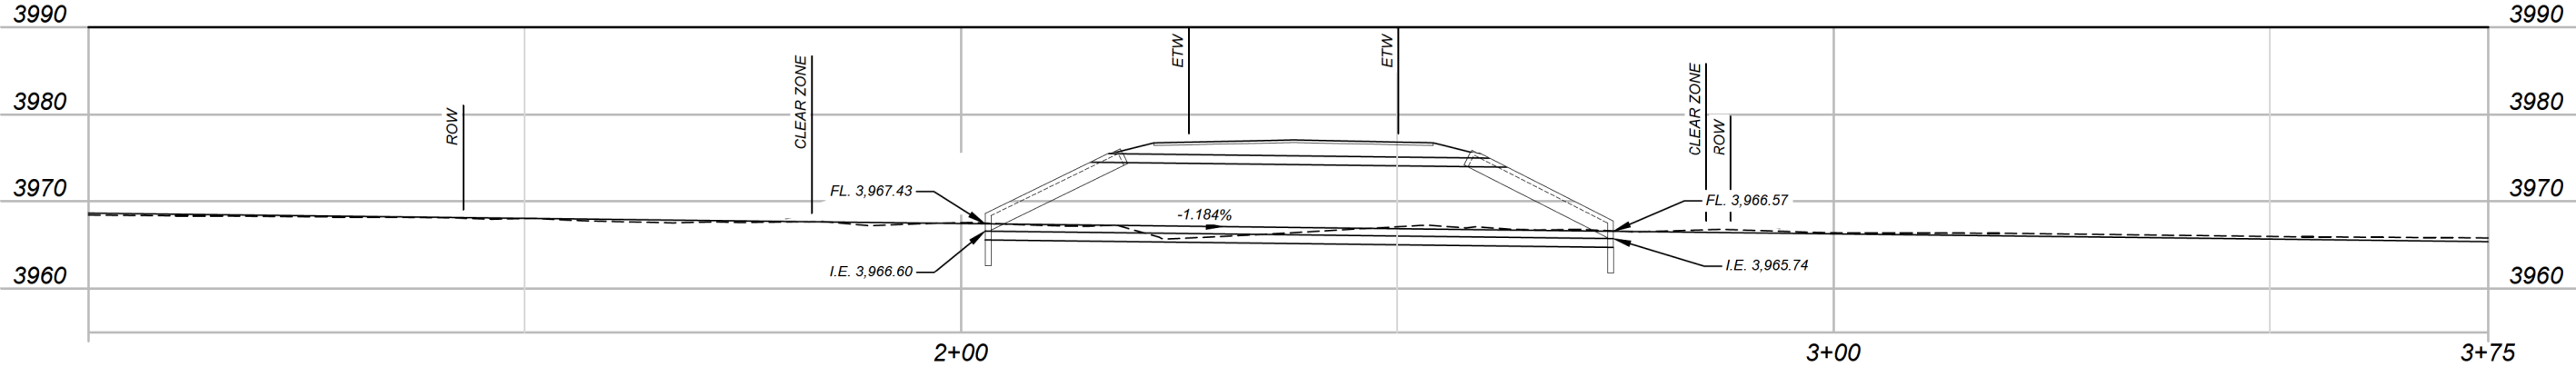


SHEET NO. 3		04537 LONGITUDINAL PROFILE	
 HYDRAULICS LAYOUT	PROJECT NAME GREYCLIFF AREA BRIDGES		
	COUNTY SWEET GRASS		
	PROJECT ID STBP 81014(2)0		
	UPN 10661000		
DESIGNED BY FIRST INITIAL LAST NAME MM/YYYY		10661000HYLAYZ02.DWG	
REVIEWED BY FIRST INITIAL LAST NAME MM/YYYY			
CHECKED BY FIRST INITIAL LAST NAME MM/YYYY			
		3/26/2026 11:54 AM	

PRELIMINARY HYDRAULICS

PRELIMINARY

FOR INFORMATIONAL PURPOSES ONLY

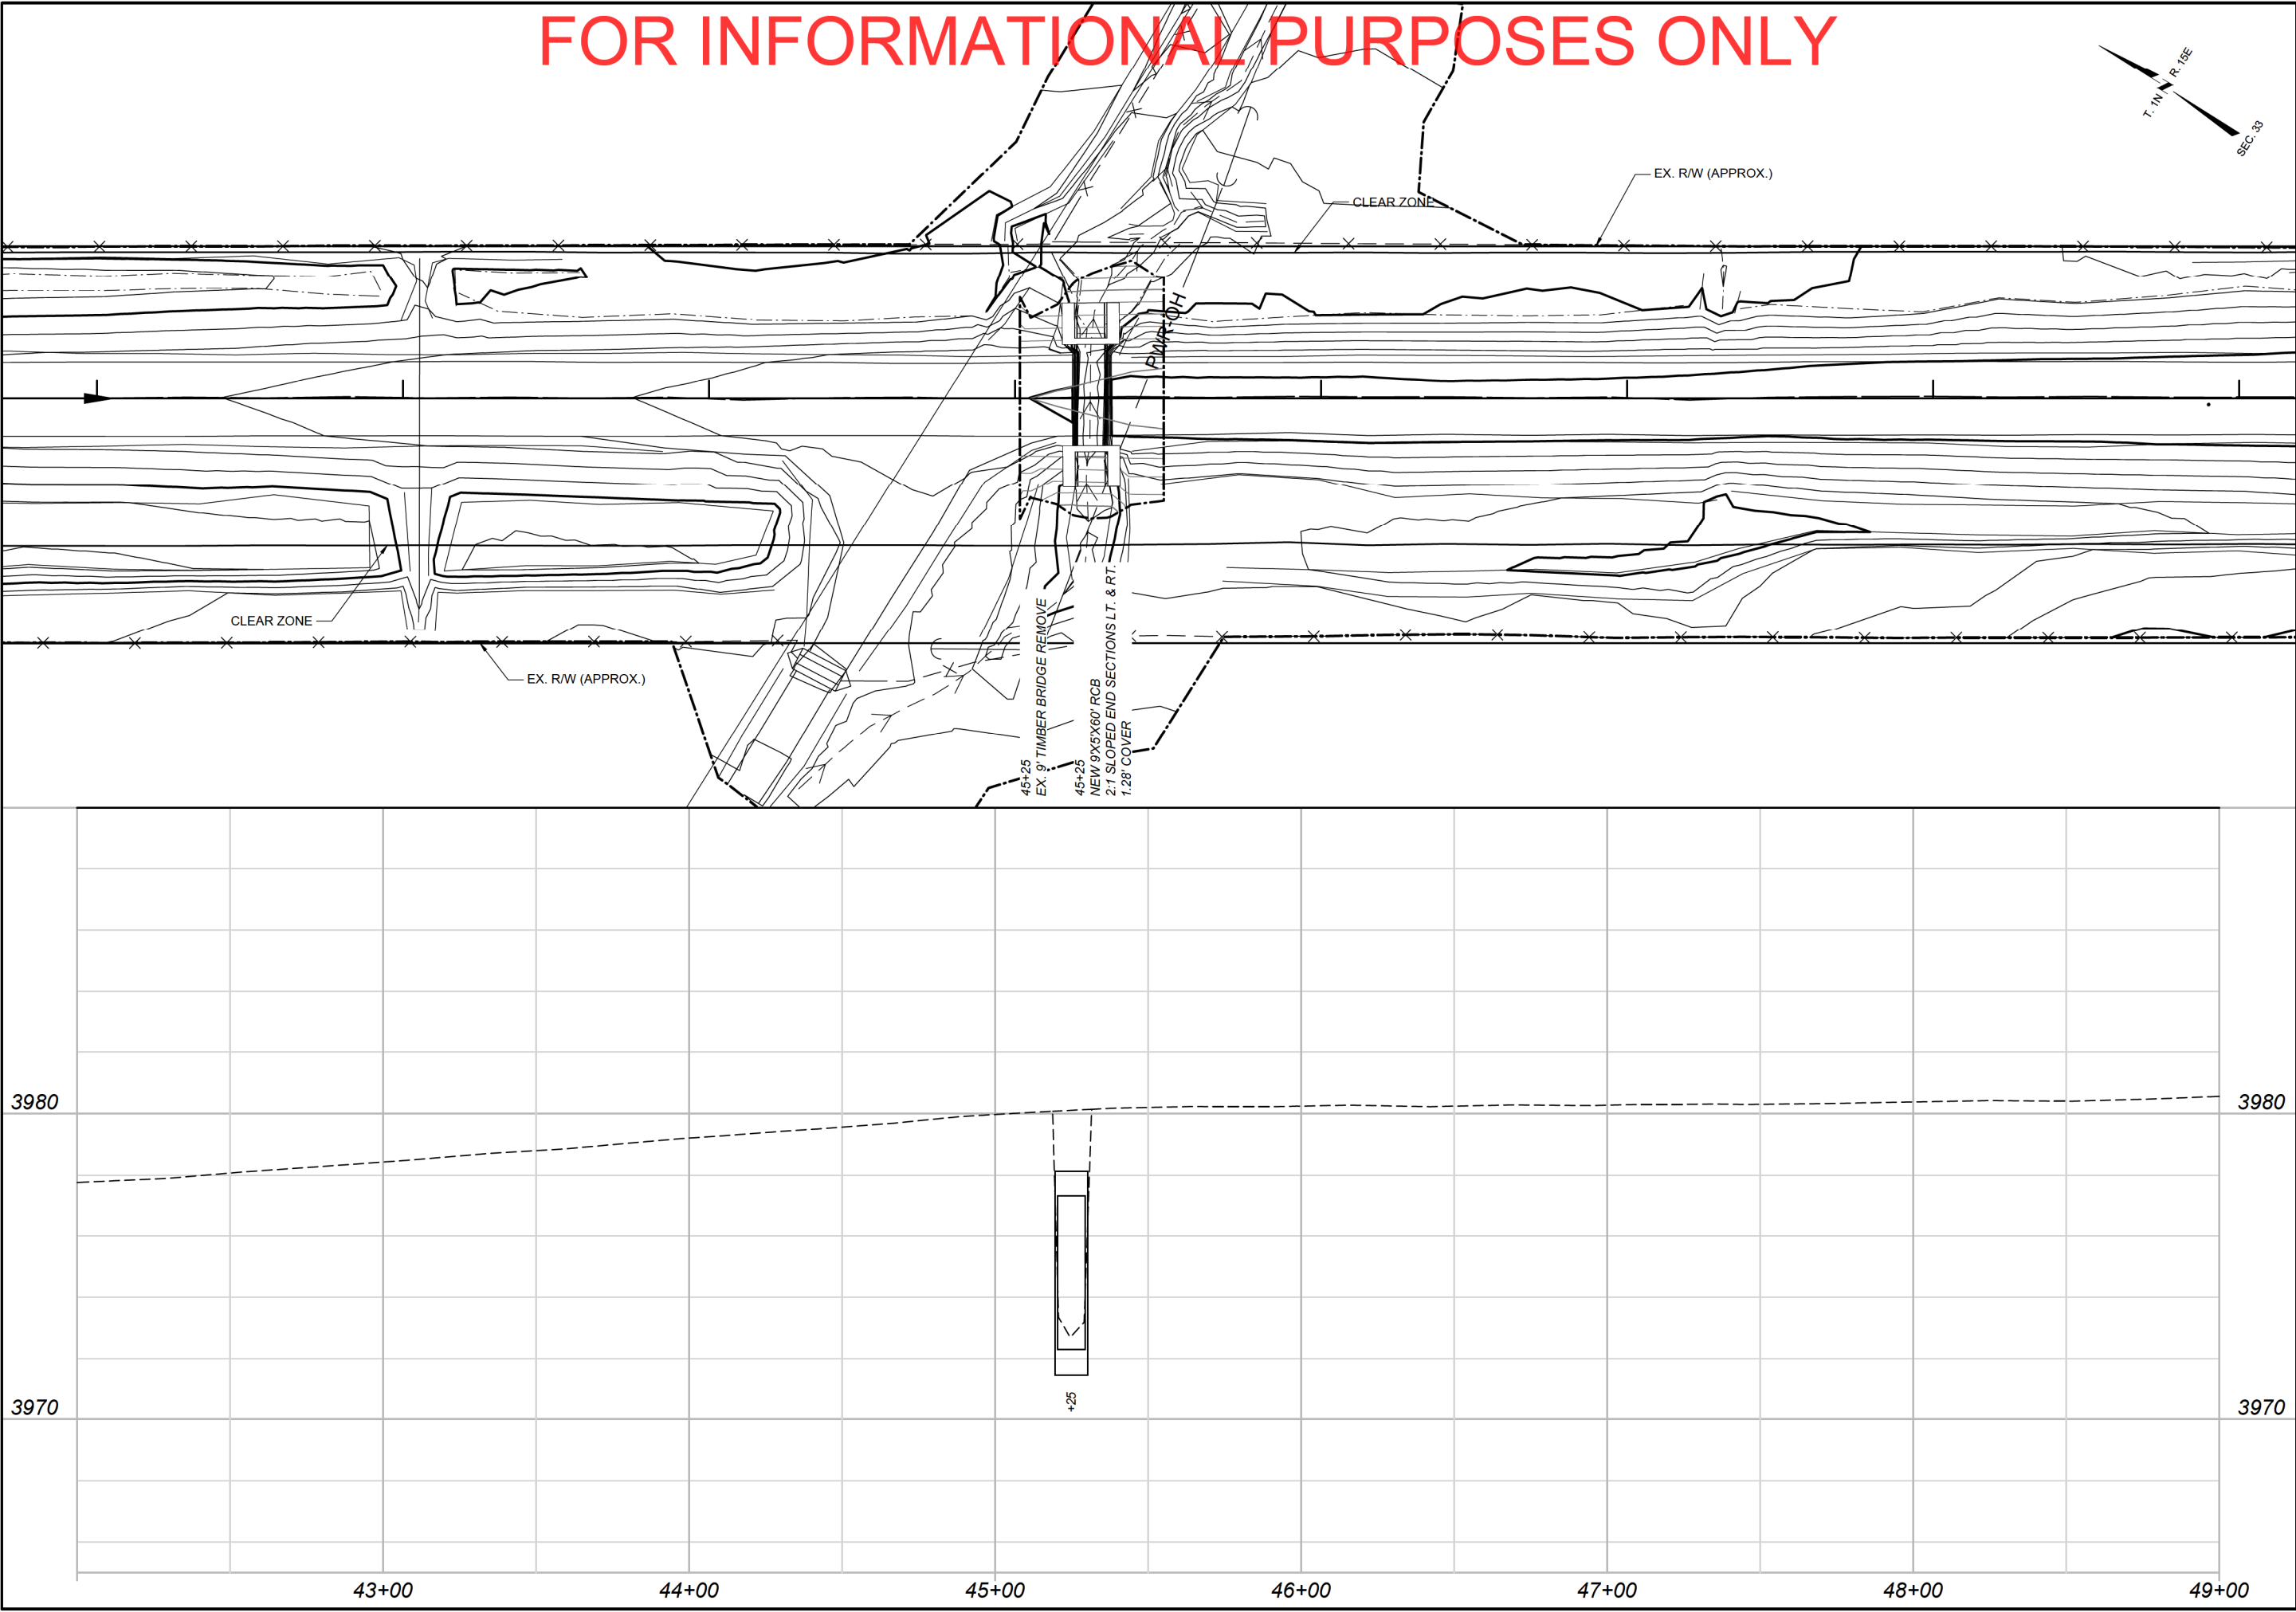

SHEET NO.

4

04538 PRE-PROPOSED  
LAYOUT

PROJECT NAME  
GREYCLIFF AREA BRIDGES

COUNTY

SWEET GRASS

PROJECT ID

STBP 81014(2)0

UPN

10661000

DESIGNED BY  
FIRST INITIAL LAST NAME MM/YYYY

REVIEWED BY  
FIRST INITIAL LAST NAME MM/YYYY

CHECKED BY  
FIRST INITIAL LAST NAME MM/YYYY

10661000HYLAYZ03.DWG

**MONTANA**  
Department of Transportation


HYDRAULICS LAYOUT

3/26/2026 11:54 AM

PRELIMINARY HYDRAULICS

PRELIMINARY

FOR INFORMATIONAL PURPOSES ONLY

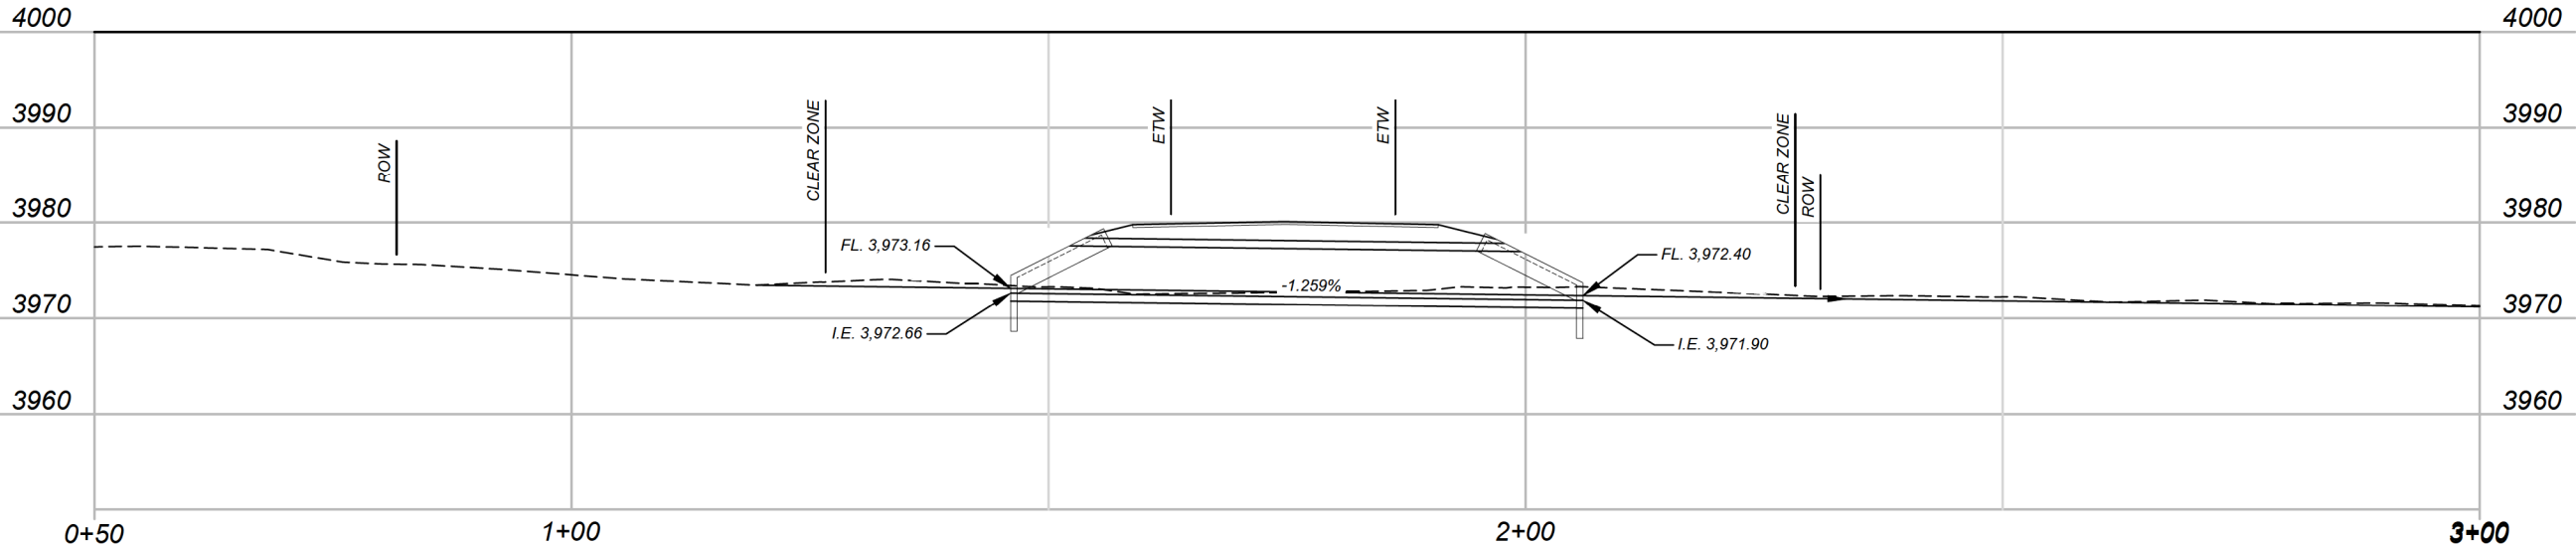


SHEET NO. 5		04538 LONGITUDINAL PROFILE	
PROJECT NAME GREYCLIFF AREA BRIDGES		COUNTY SWEET GRASS	
DESIGNED BY FIRST INITIAL LAST NAME MM/YYYY		PROJECT ID STBP 81014(2)0	
REVIEWED BY FIRST INITIAL LAST NAME MM/YYYY		UPN 10661000	
CHECKED BY FIRST INITIAL LAST NAME MM/YYYY		10661000HYLAYZ03.DWG	
MONTANA Department of Transportation		HYDRAULICS LAYOUT	
3/26/2026 11:54 AM			



PRELIMINARY HYDRAULICS

PRELIMINARY


FOR INFORMATIONAL PURPOSES ONLY

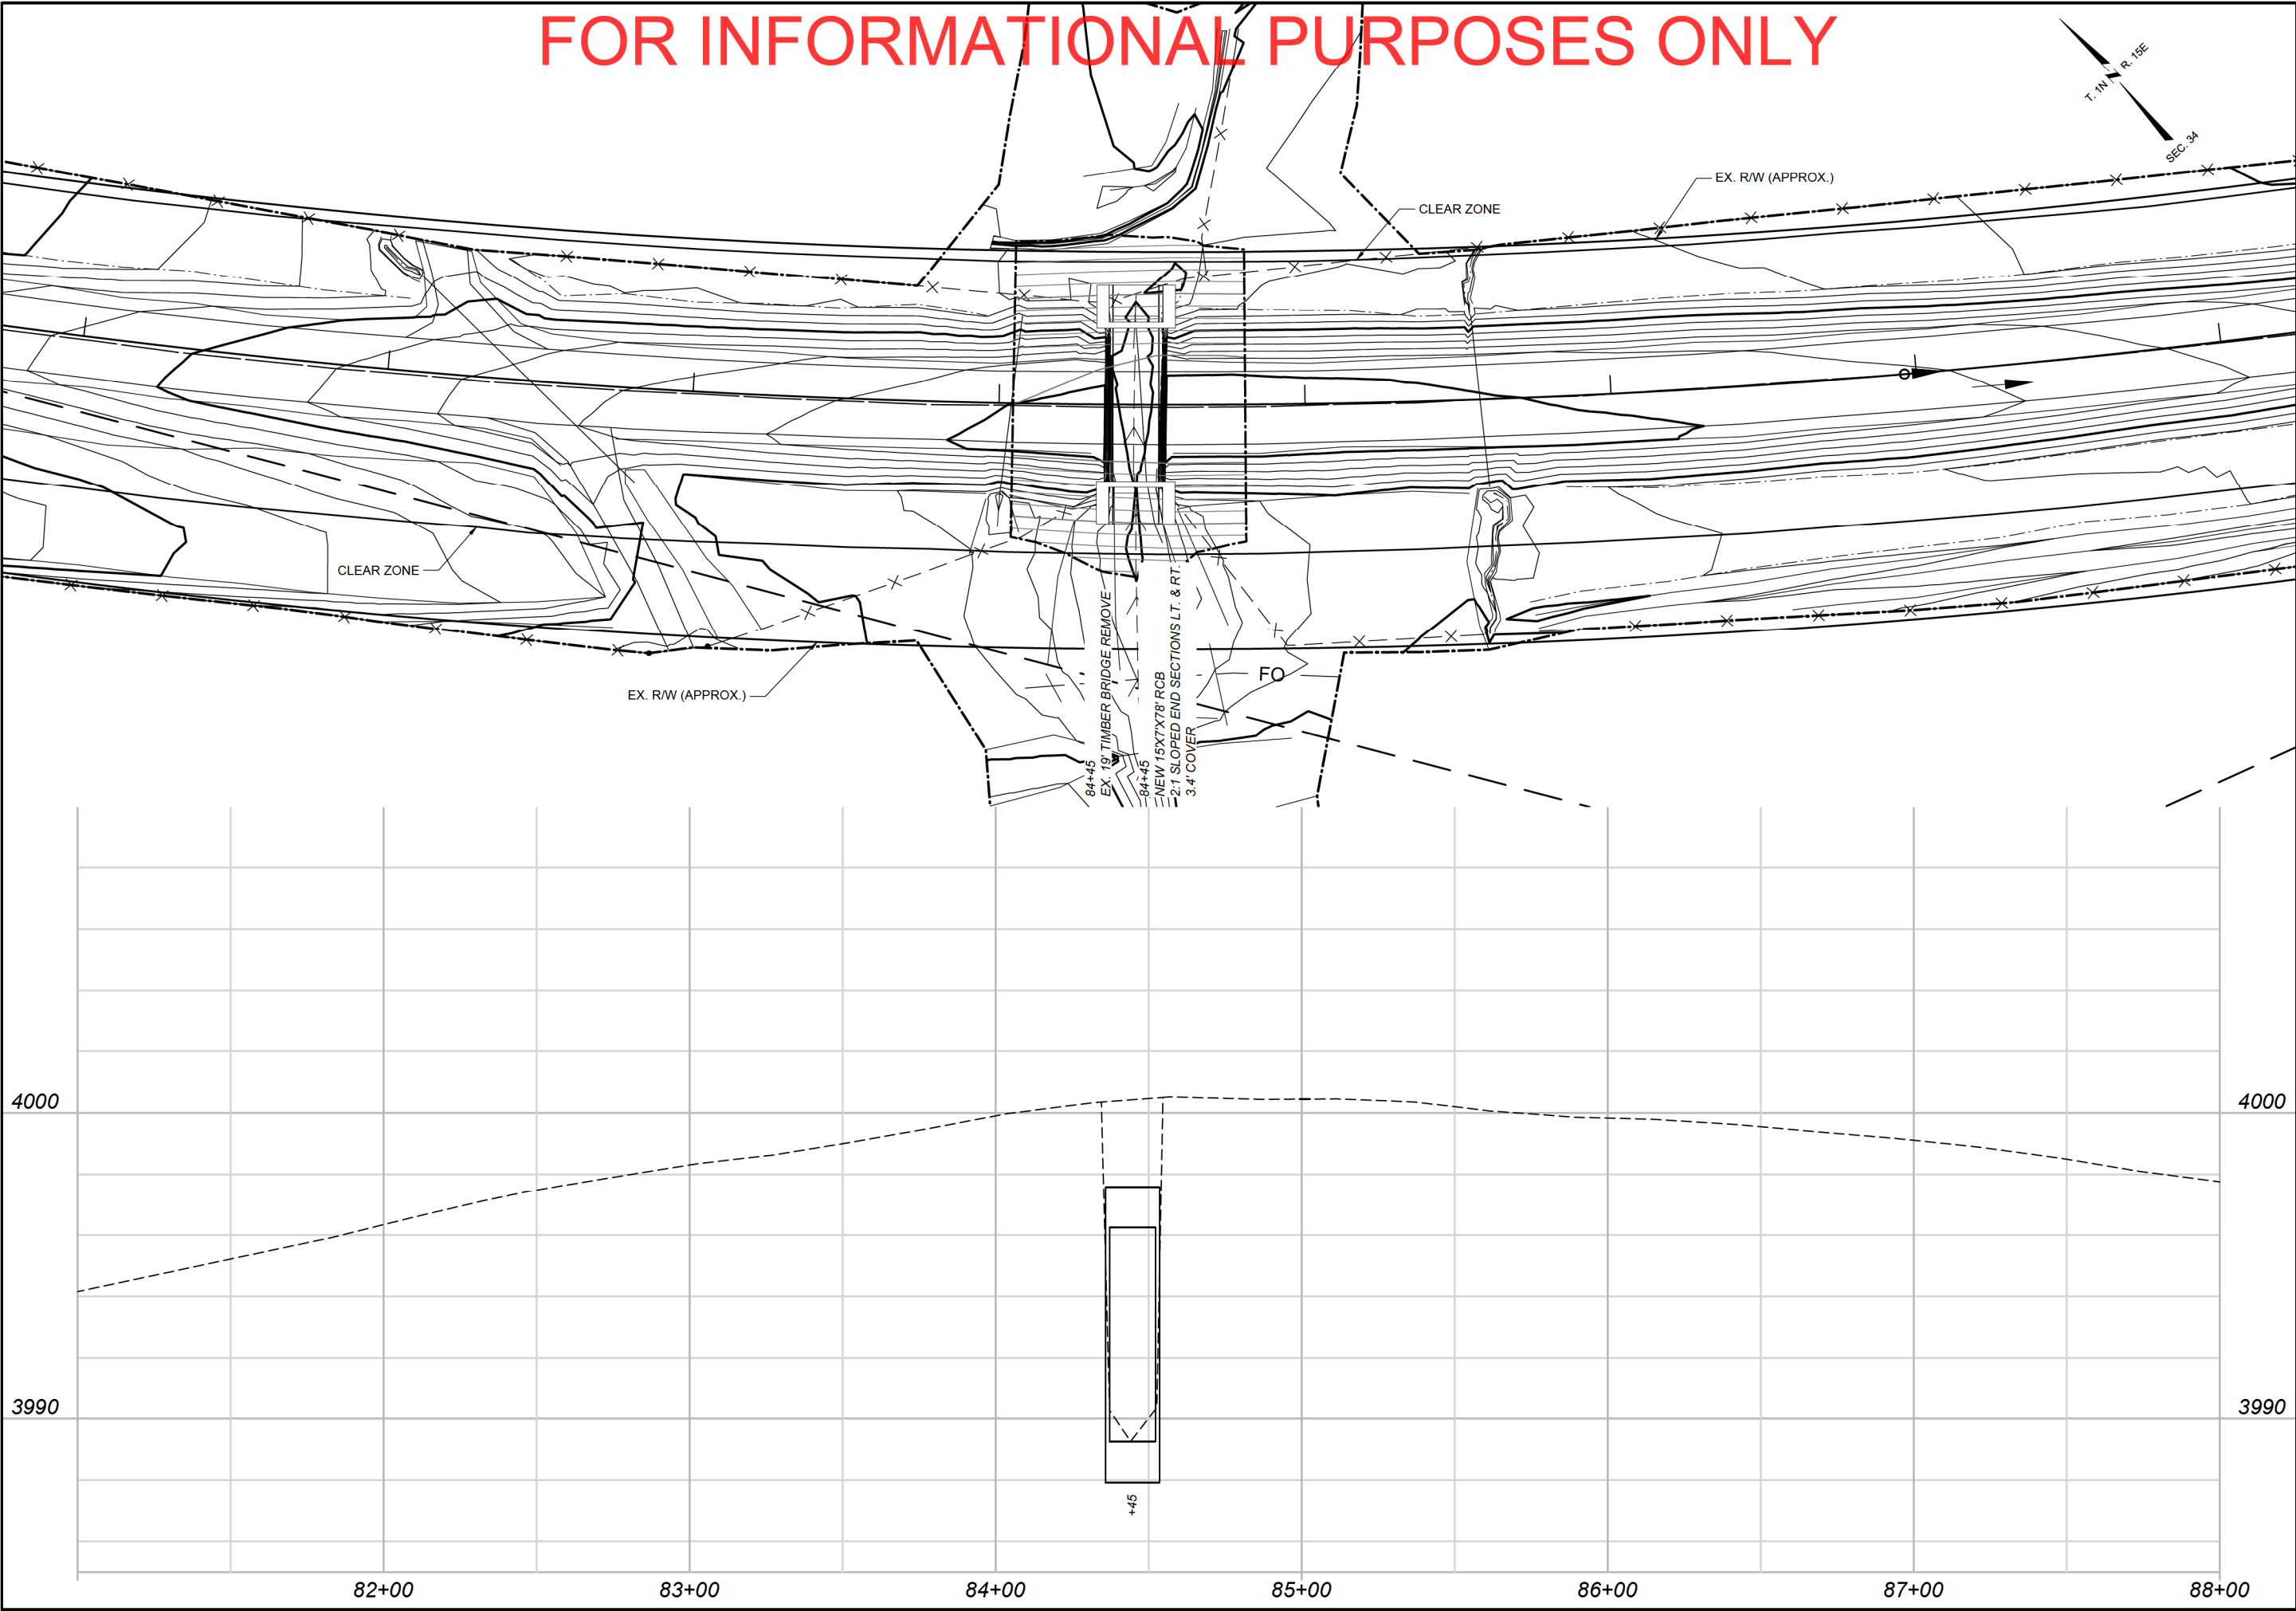

SHEET NO.

6


04539 PRE-PROPOSED  
LAYOUT

 MONTANA Department of Transportation	PROJECT NAME GREYCLIFF AREA BRIDGES	
	FIRST INITIAL LAST NAME MM/YYYY	COUNTY SWEET GRASS
	REVIEWED BY FIRST INITIAL LAST NAME MM/YYYY	PROJECT ID STBP 81014(2)0
	CHECKED BY FIRST INITIAL LAST NAME MM/YYYY	UPN 10661000
HYDRAULICS LAYOUT		
10661000HYLAYZ04.DWG		
3/26/2026 11:55 AM		

PRELIMINARY HYDRAULICS

PRELIMINARY

FOR INFORMATIONAL PURPOSES ONLY

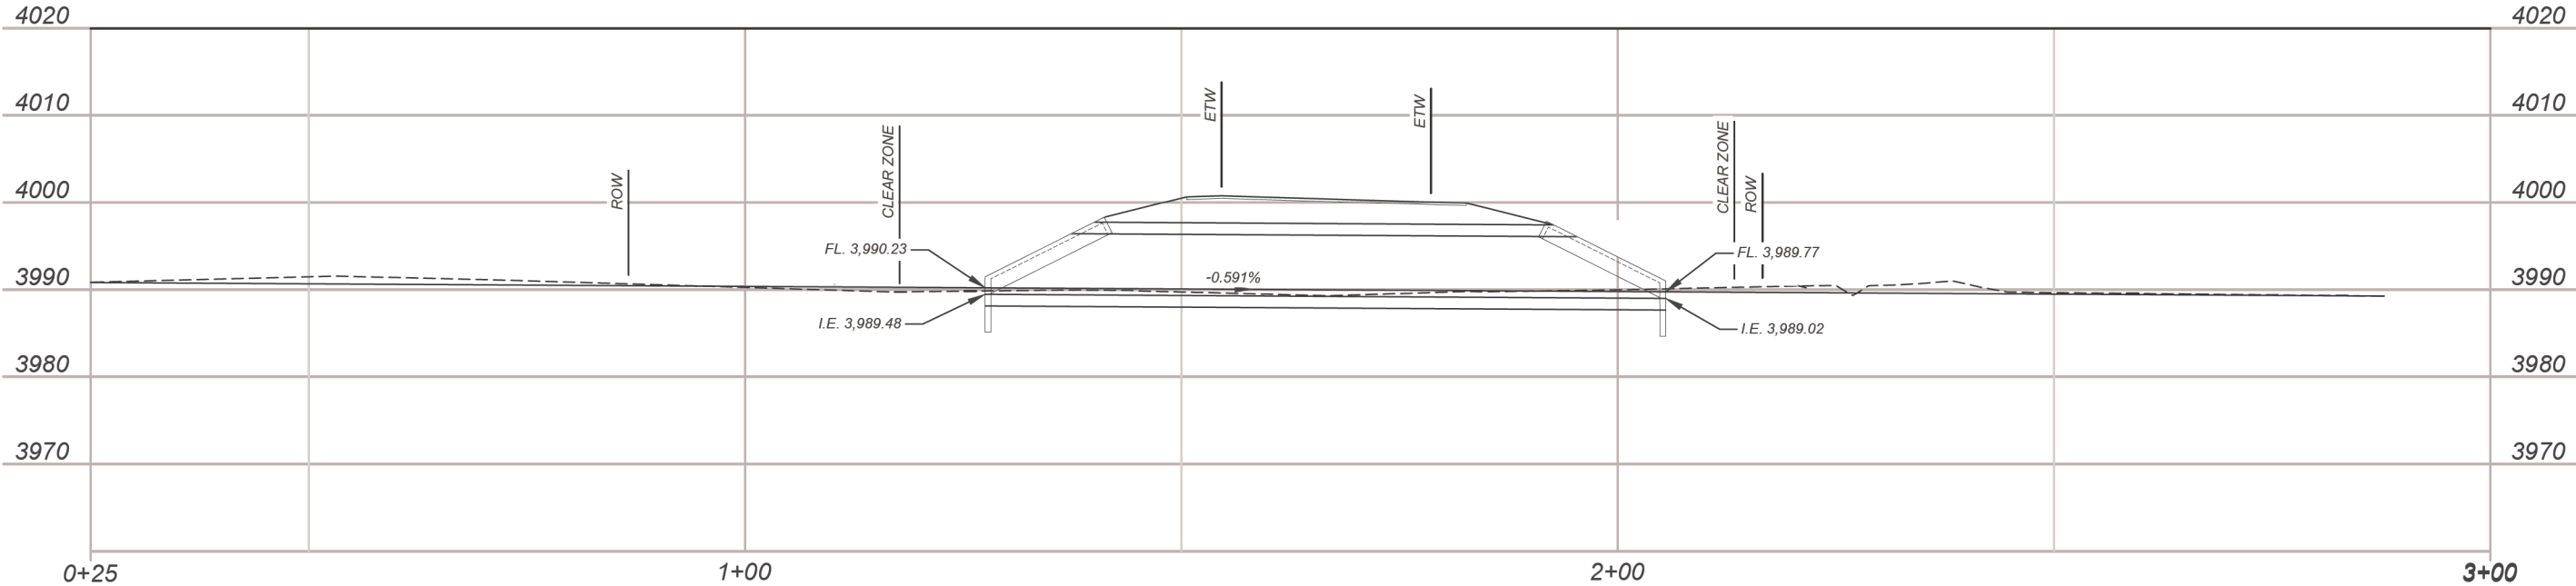


SHEET NO. 7		04539 LONGITUDINAL PROFILE	
 MONTANA Department of Transportation	PROJECT NAME GREYCLIFF AREA BRIDGES		
	COUNTY SWEET GRASS		
	PROJECT ID STBP 81014(2)0		
	UPN 10661000		
DESIGNED BY FIRST INITIAL LAST NAME MM/YYYY		HYDRAULICS LAYOUT	
REVIEWED BY FIRST INITIAL LAST NAME MM/YYYY		3/26/2026 11:55 AM	
CHECKED BY FIRST INITIAL LAST NAME MM/YYYY		10661000HYLAY204.DWG	

PRELIMINARY HYDRAULICS

PRELIMINARY

FOR INFORMATIONAL PURPOSES ONLY

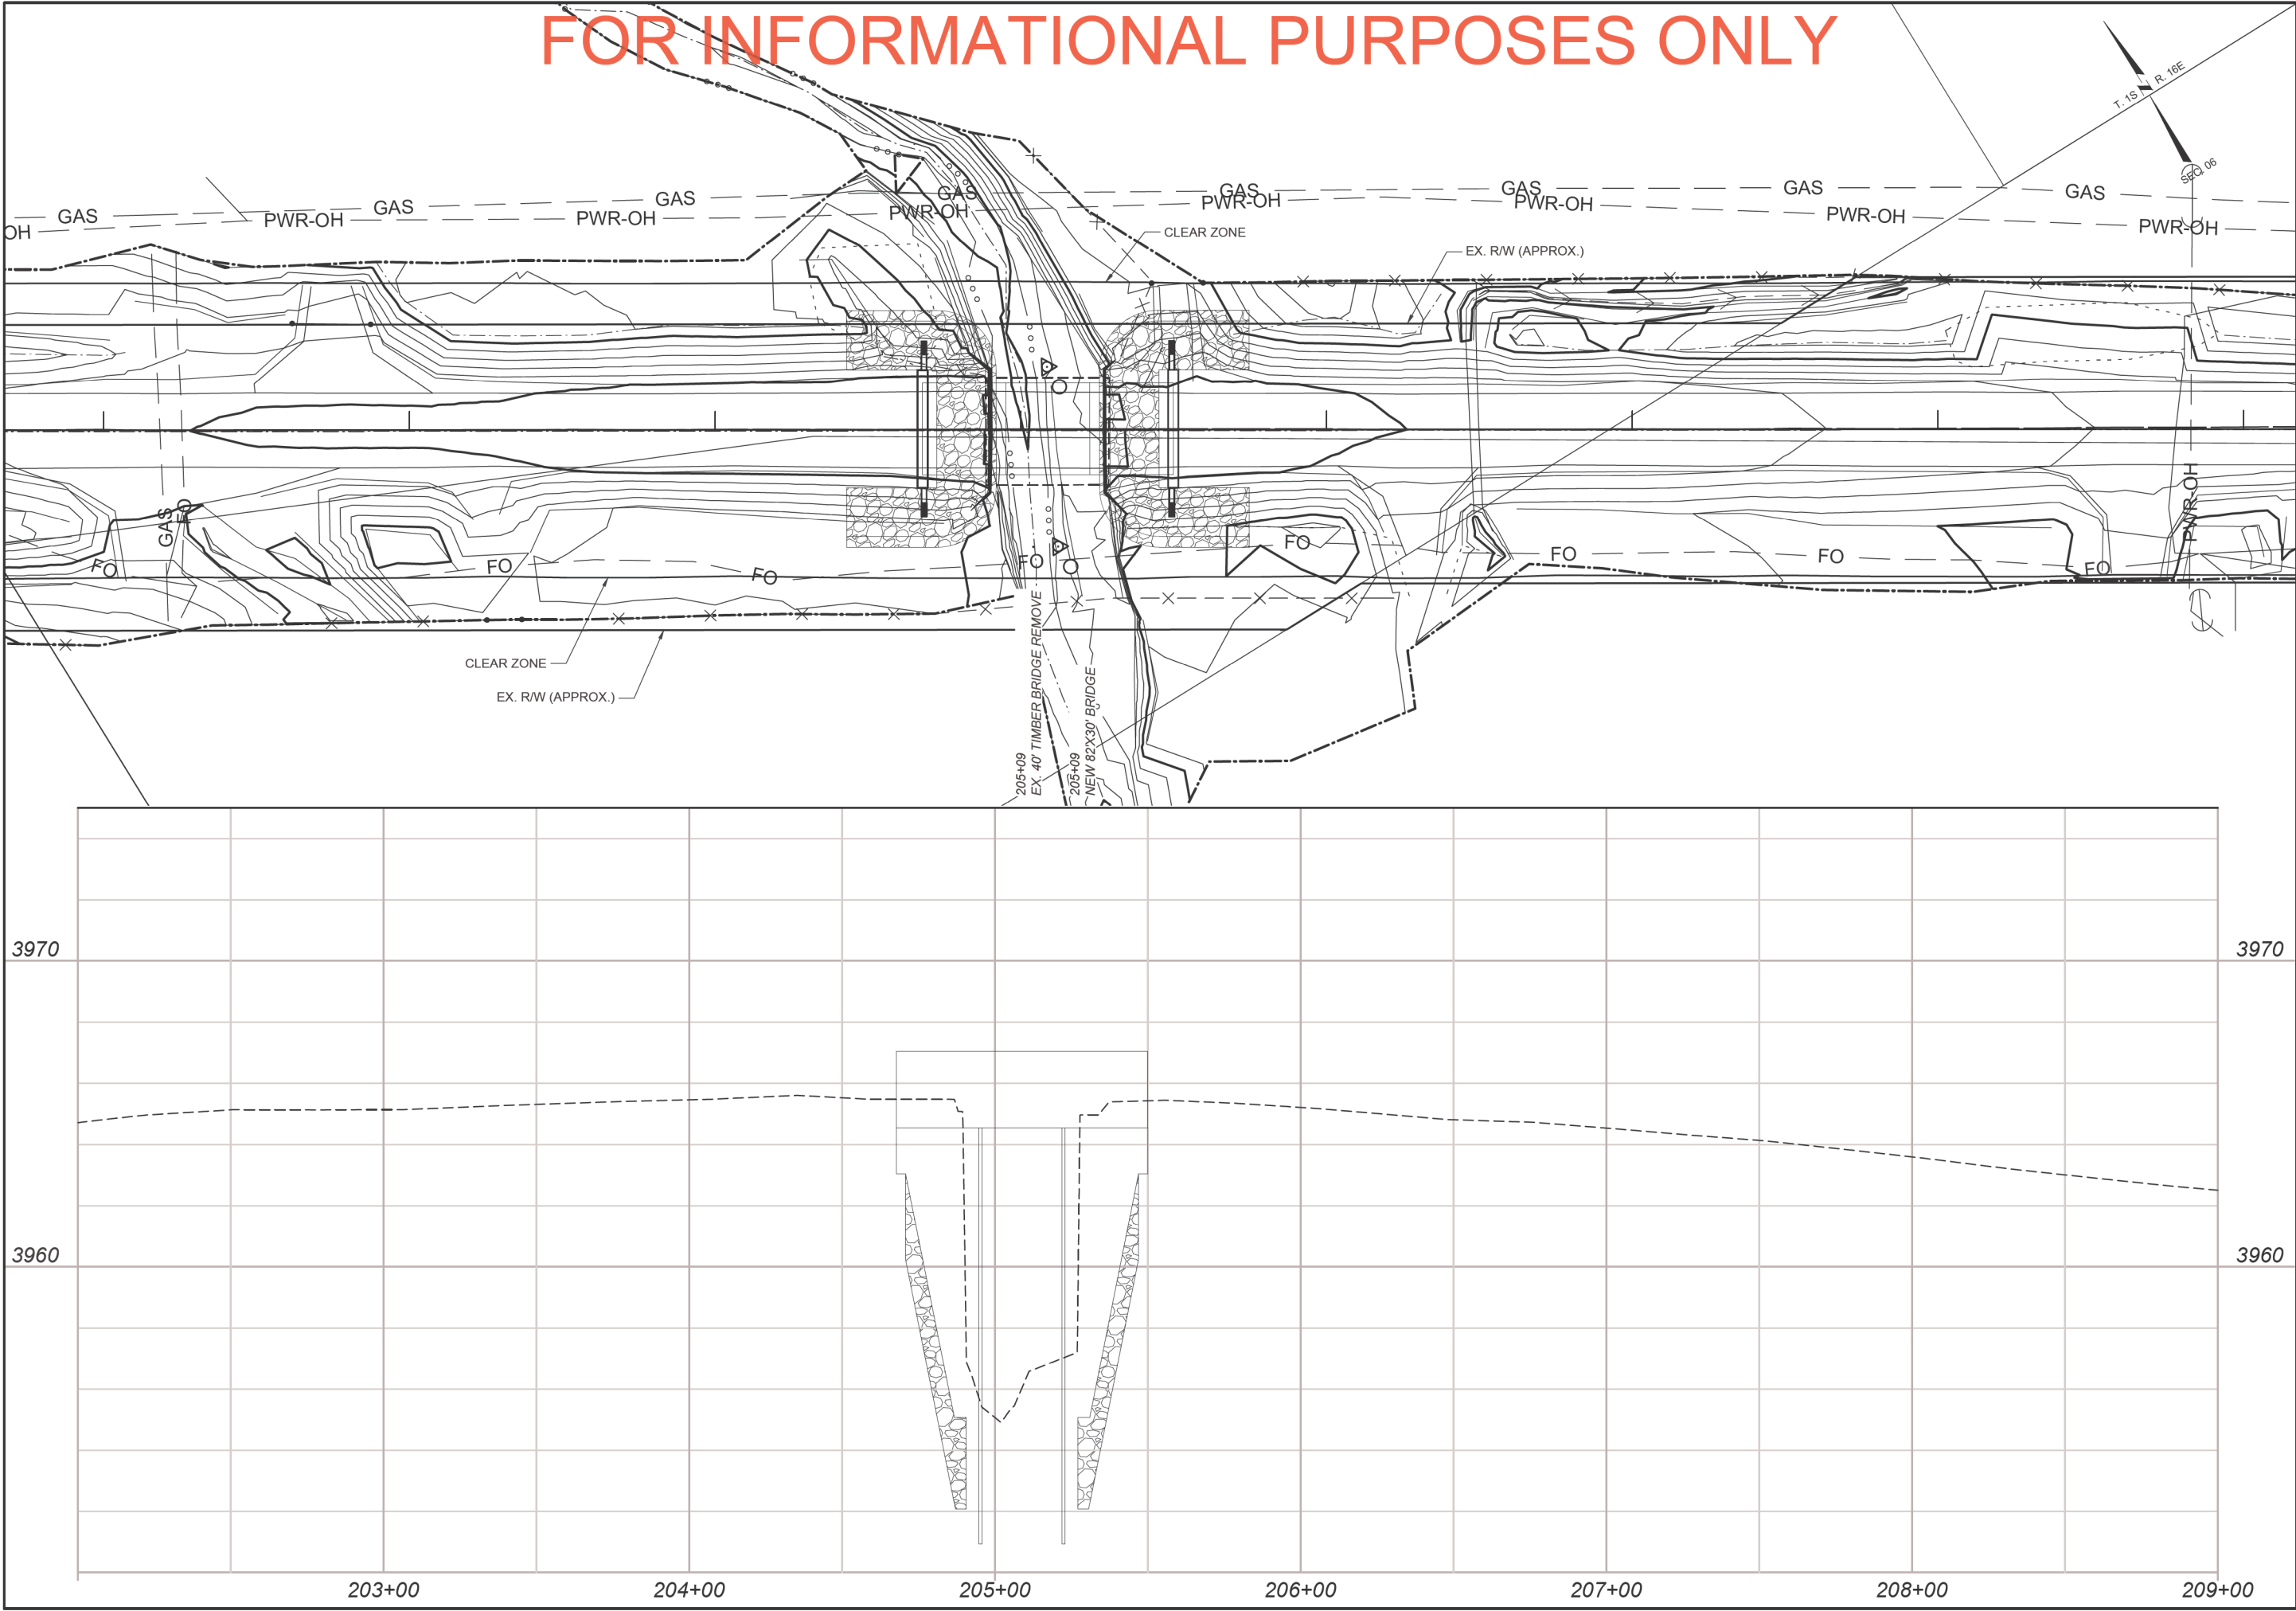

SHEET NO.

8

04541 PRE-PROPOSED  
LAYOUT

GREYCLIFF AREA BRIDGES

SWEET GRASS

STBP 81014(2)0

10661000

PROJECT NAME

COUNTY

PROJECT ID

UPN

DESIGNED BY

FIRST INITIAL LAST NAME MM/YYYY

REVIEWED BY

FIRST INITIAL LAST NAME MM/YYYY

CHECKED BY

FIRST INITIAL LAST NAME MM/YYYY

MONTANA  
Department of Transportation

HYDRAULICS LAYOUT


3/6/2026 3:36 PM



PRELIMINARY HYDRAULICS

PRELIMINARY

FOR INFORMATIONAL PURPOSES ONLY

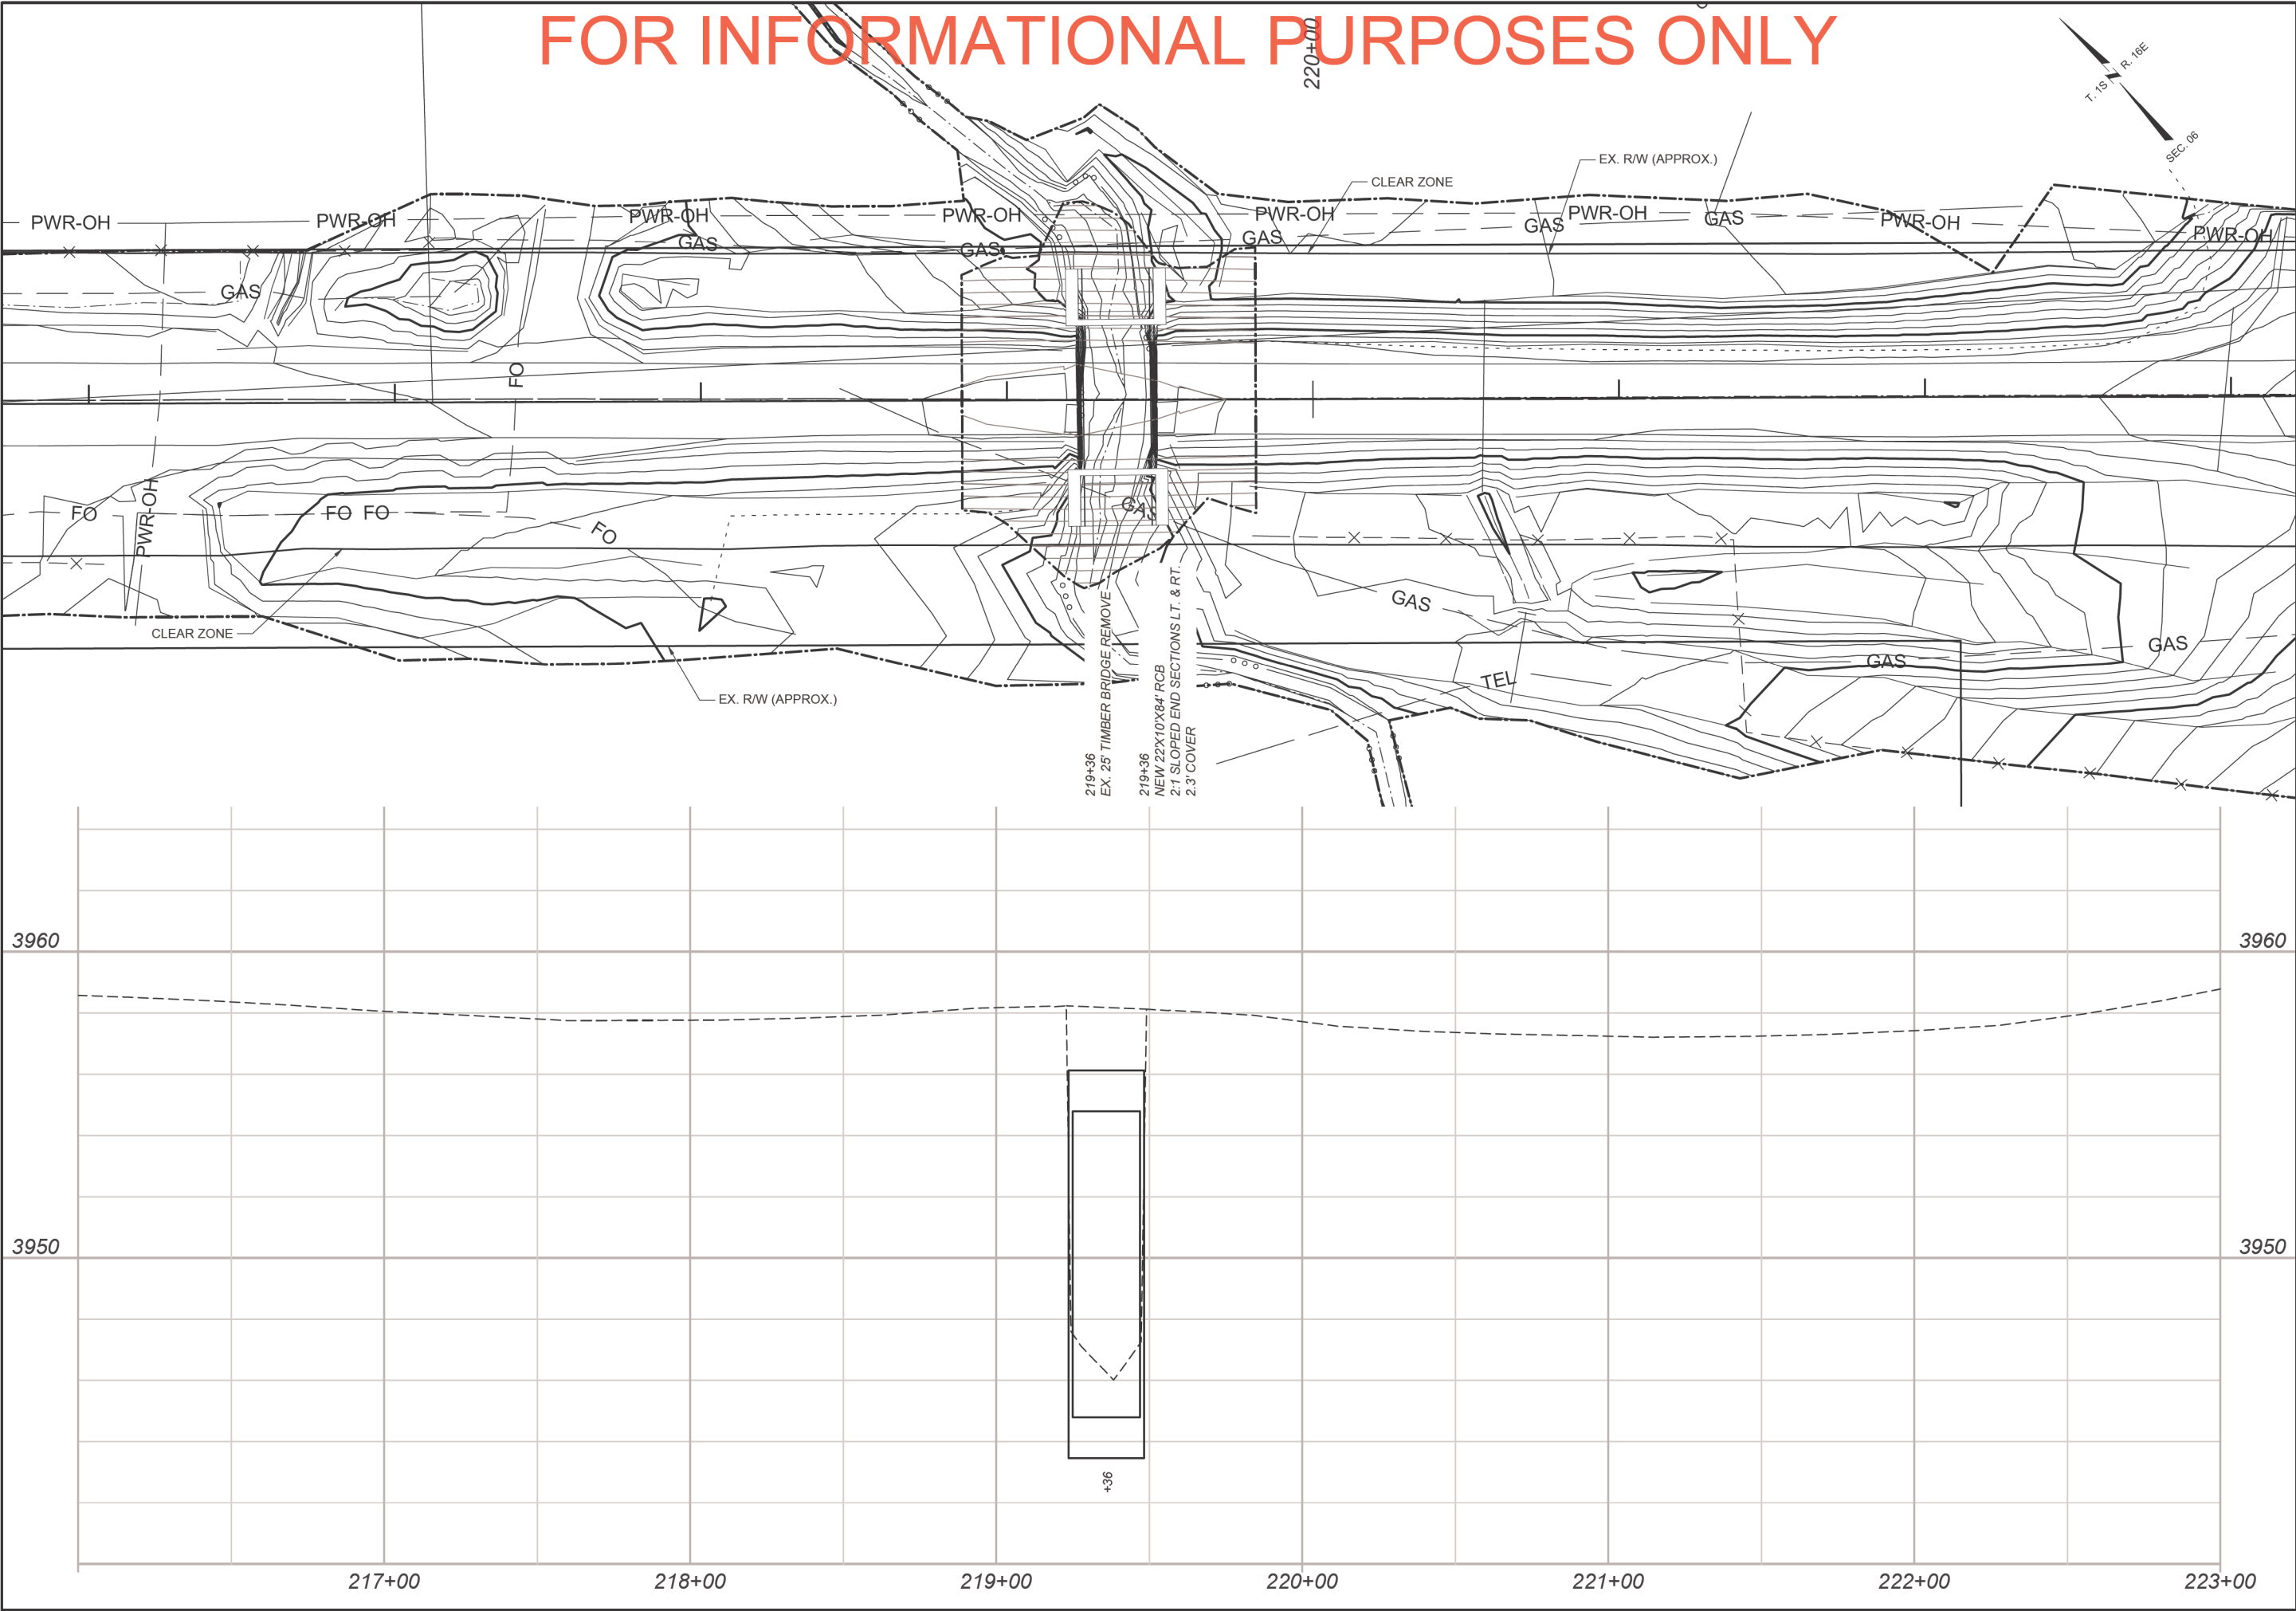

SHEET NO.

9

04542 PRE-PROPOSED  
LAYOUT

PROJECT NAME  
GREYCLIFF AREA BRIDGES

COUNTY  
SWEET GRASS

PROJECT ID  
STBP 81014(2)0

UPN  
10661000

DESIGNED BY  
FIRST INITIAL LAST NAME MM/YYYY

REVIEWED BY  
FIRST INITIAL LAST NAME MM/YYYY

CHECKED BY  
FIRST INITIAL LAST NAME MM/YYYY

10661000HYLAYZ06.DWG

MONTANA  
Department of Transportation


HYDRAULICS LAYOUT

3/26/2026 11:55 AM

PRELIMINARY HYDRAULICS

PRELIMINARY

FOR INFORMATIONAL PURPOSES ONLY

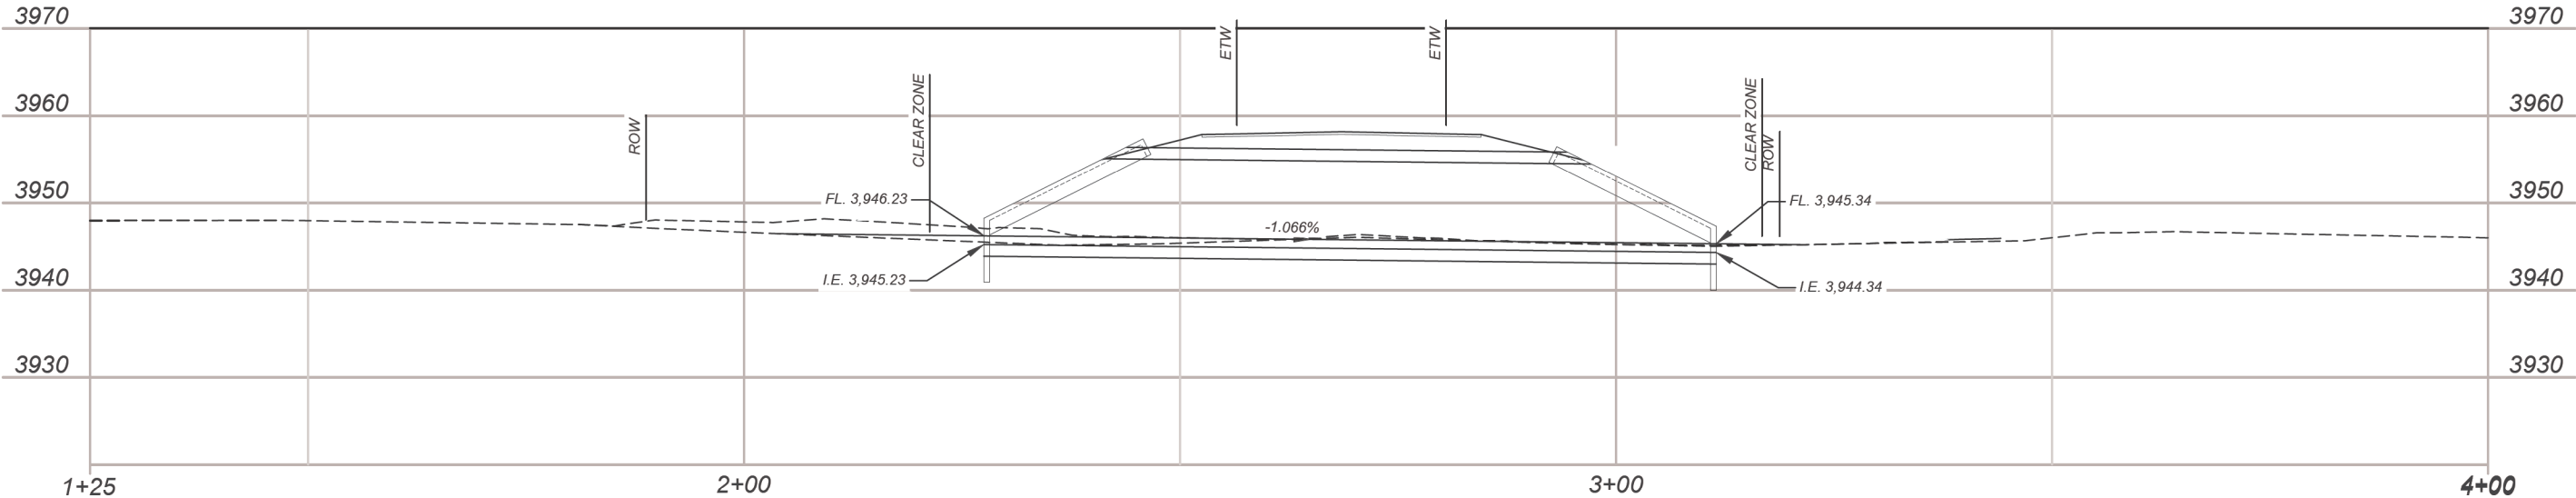

SHEET NO.		10	
<div><div><div>MONTANA</div><div>Department of Transportation</div></div><div>HYDRAULICS LAYOUT</div></div>		04542 LONGITUDINAL PROFILE	
		PROJECT NAME GREYCLIFF AREA BRIDGES	
		COUNTY SWEET GRASS	
		PROJECT ID STBP 81014(2)0	
		UPN 10661000	
DESIGNED BY FIRST INITIAL LAST NAME MM/YYYY			
REVIEWED BY FIRST INITIAL LAST NAME MM/YYYY			
CHECKED BY FIRST INITIAL LAST NAME MM/YYYY			
10661000HYLAYZ06.DWG			
3/26/2026 11:55 AM			