


05-16-2025

PRELIMINARY DESIGN

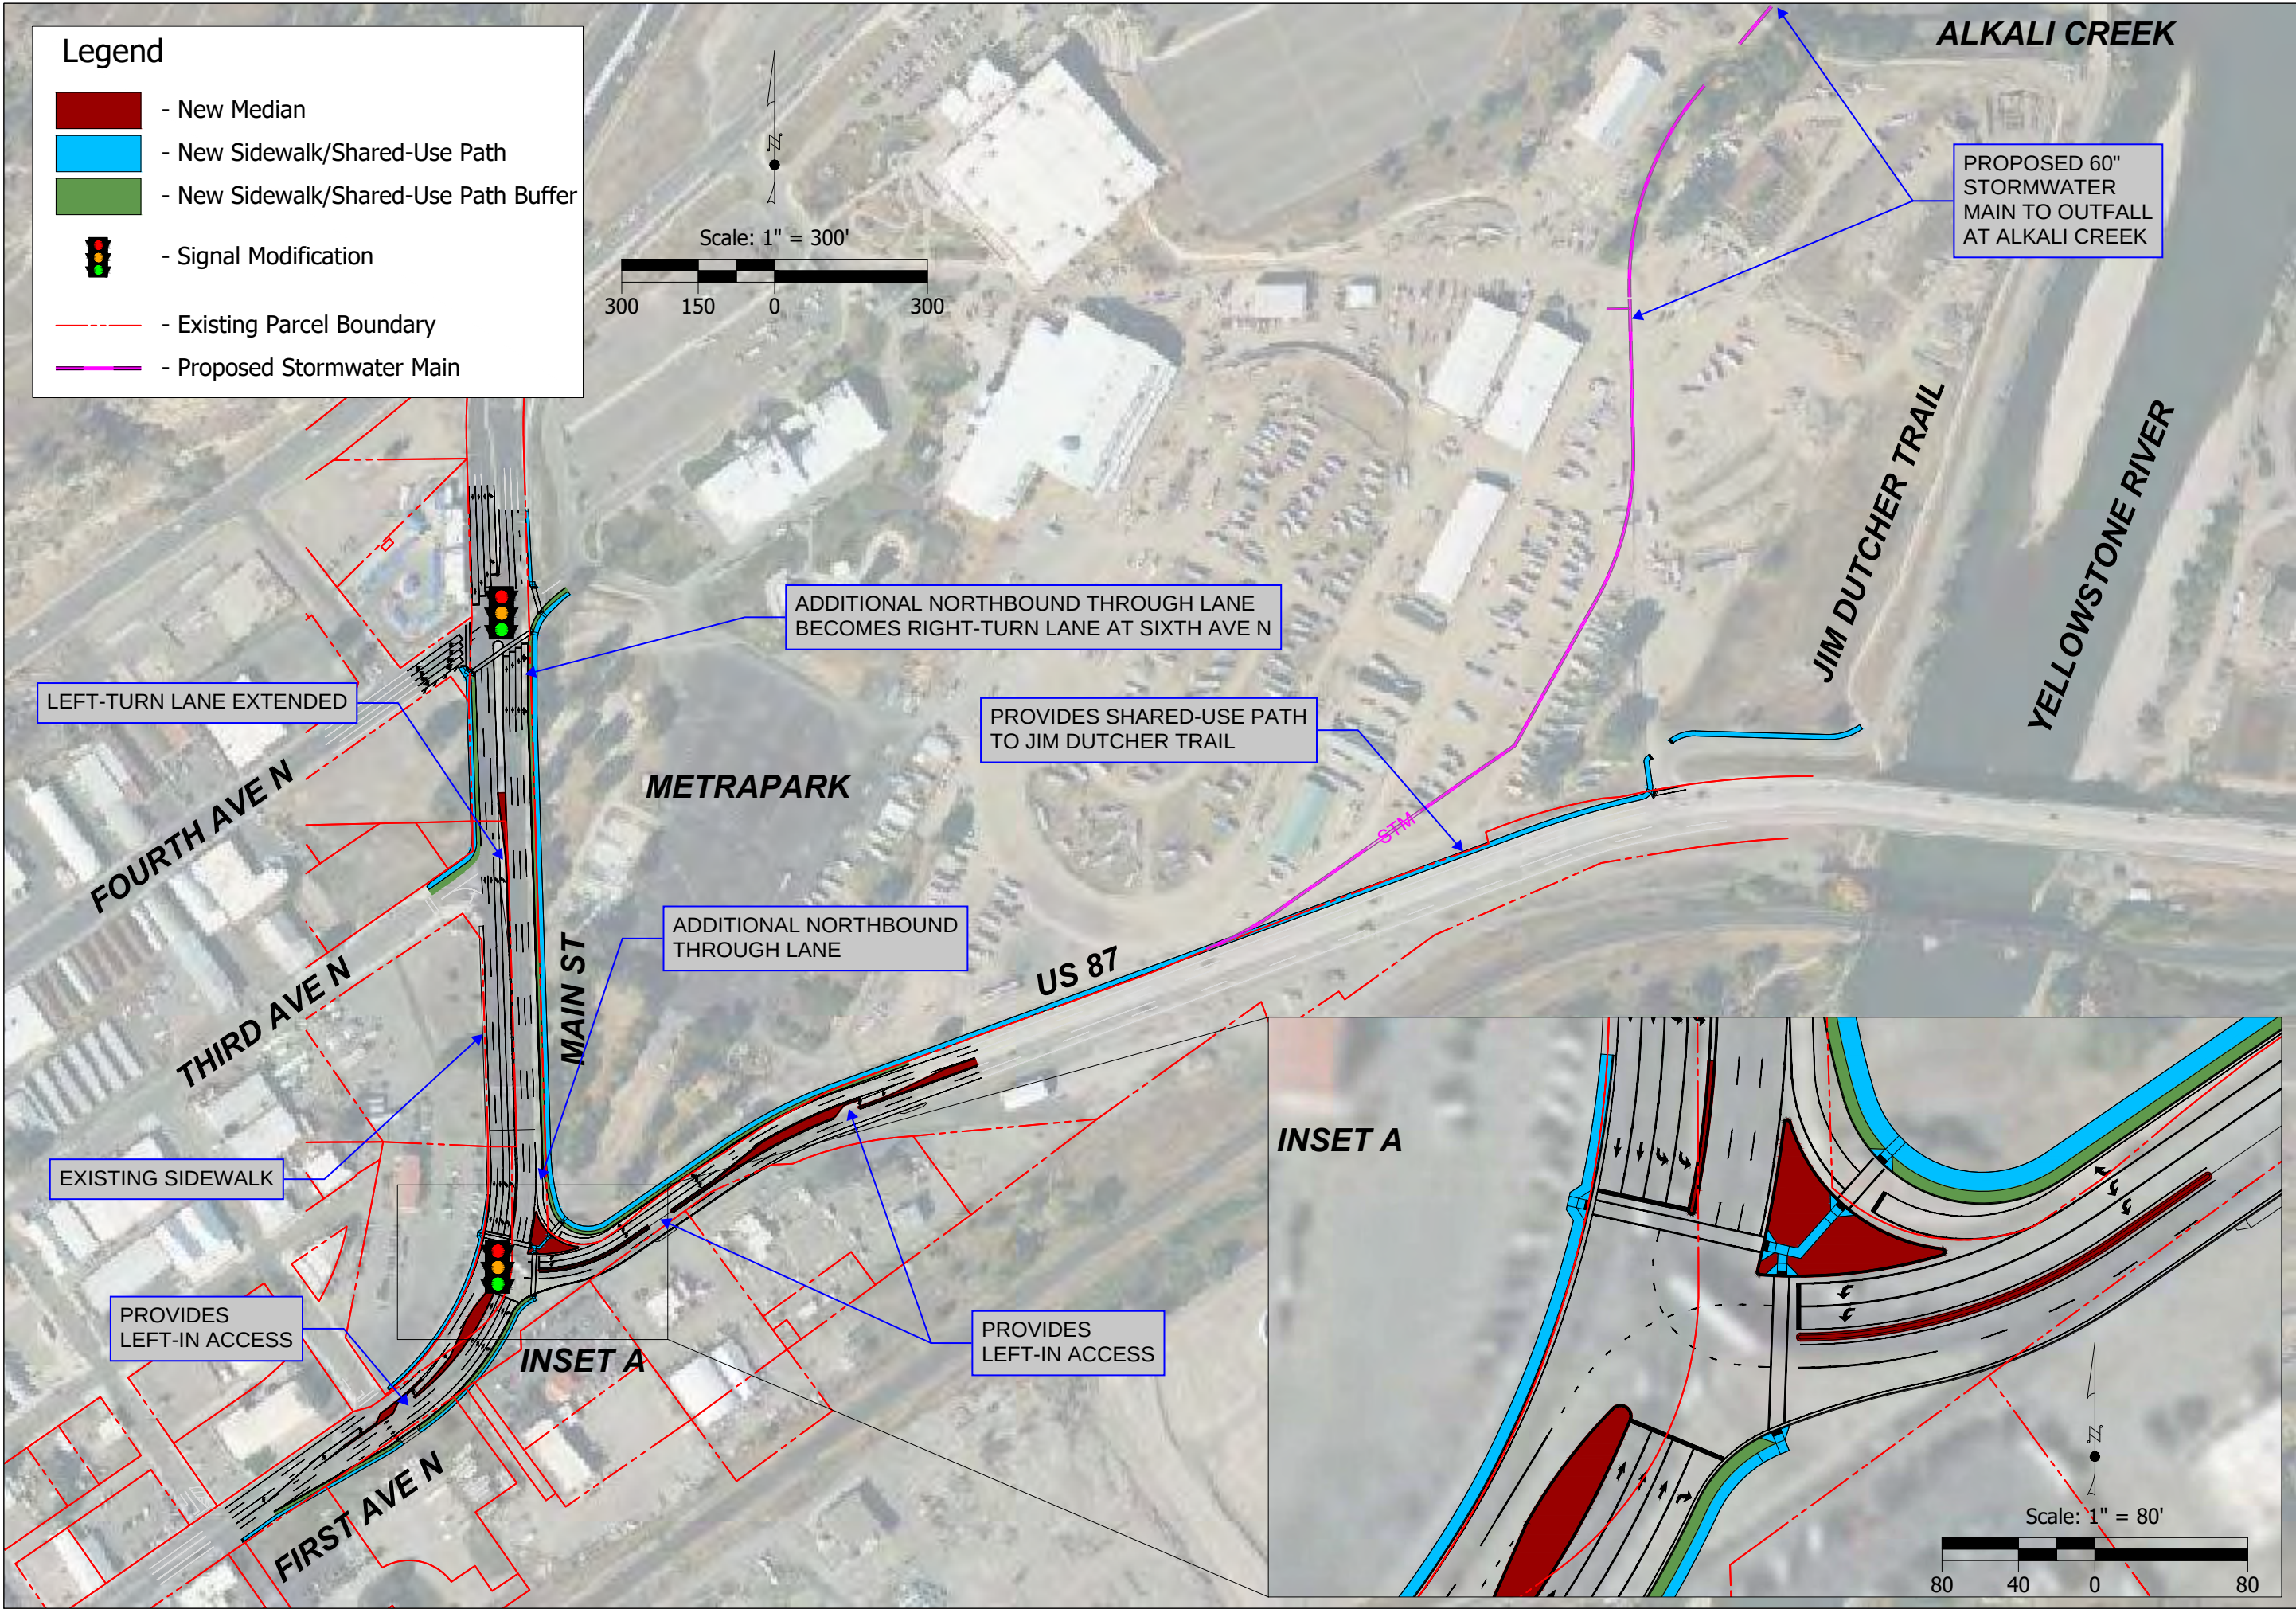

SHEET NO.

1

PRELIMINARY DESIGN
EXPOSITION DR & FIRST AVE N
INTERSECTION DESIGN

PROJECT NAME
EXPOSITION & 1ST NORTH INTX - BIL

COUNTY
YELLOWSTONE COUNTY

PROJECT ID
NH 16-1(53)0

UPN
7908000

CHECKED BY


REVIEWED BY

DESIGNED BY



PRELIMINARY DESIGN


5/28/2025 5:07 PM

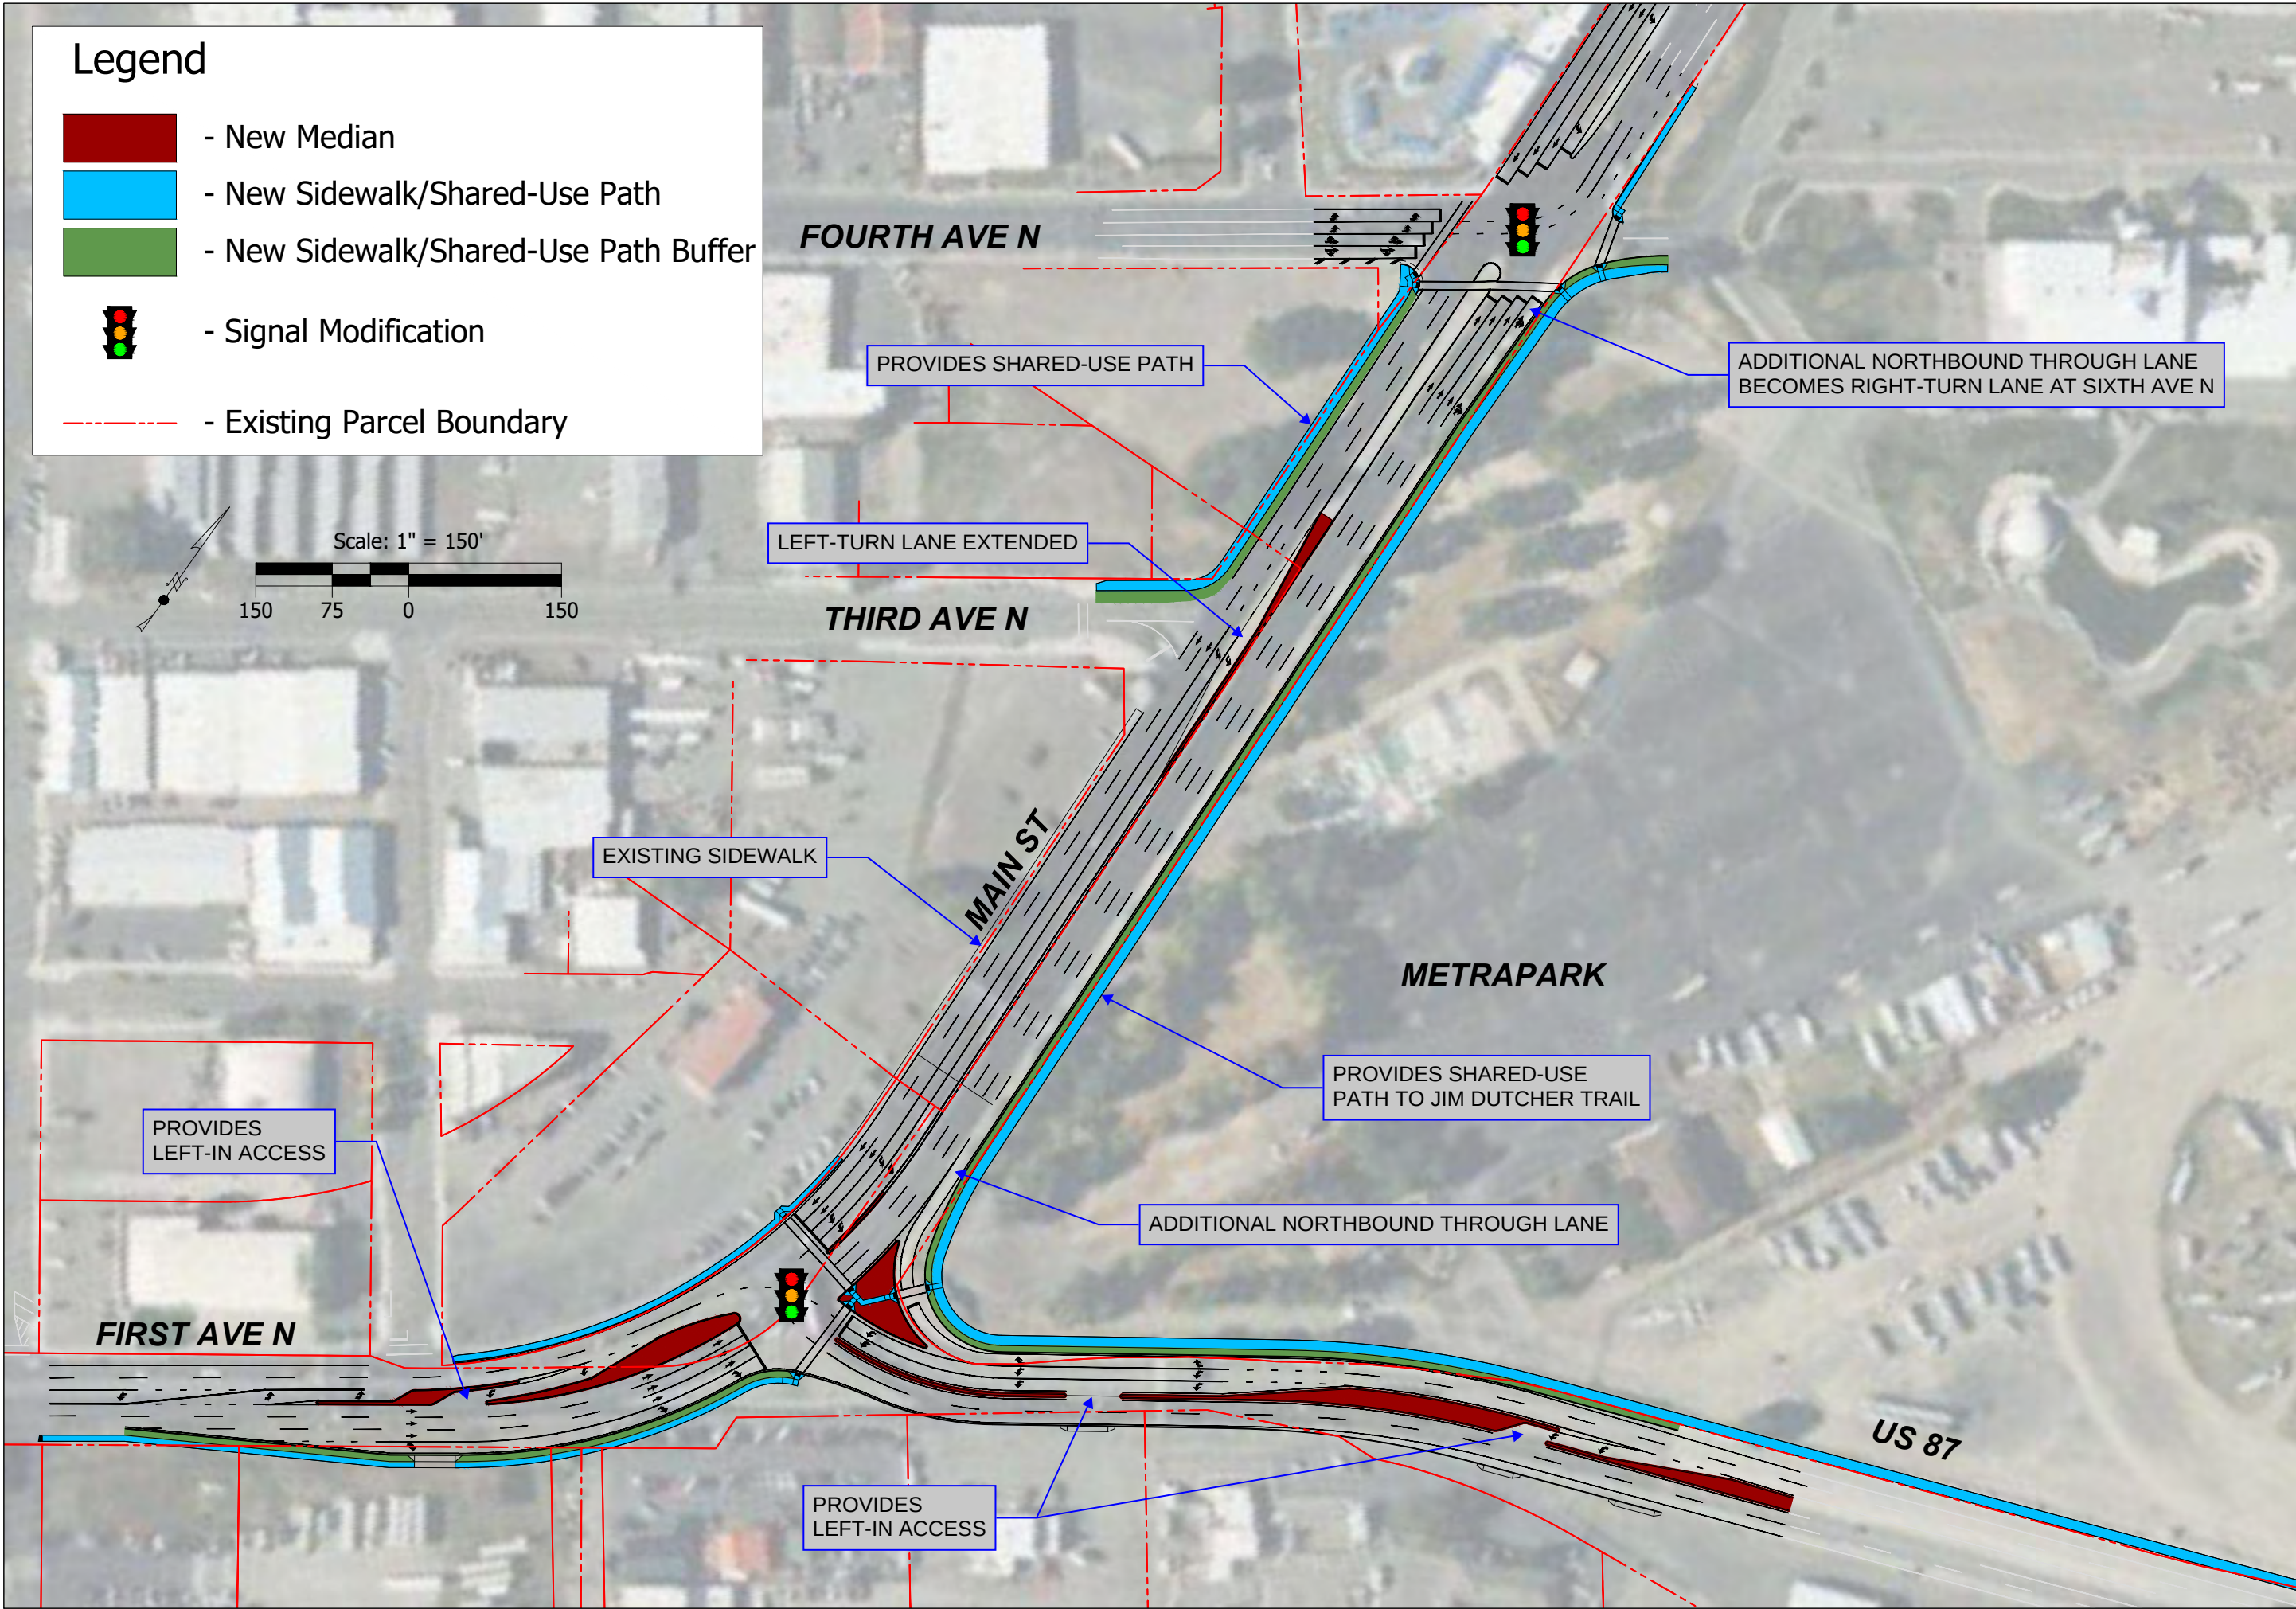

SHEET NO.		1	
PRELIMINARY DESIGN		EXPOSITION DR & FIRST AVE N	
INTERSECTION DESIGN			
 MONTANA Department of Transportation	PROJECT NAME EXPOSITION & 1ST NORTH INTX - BIL	CHECKED BY	
		REVIEWED BY	
		PROJECT ID	
		UPN	
PRELIMINARY DESIGN			
	5/28/2025 5:07 PM	PI-LAYOUT.DWG	

05-16-2025

PRELIMINARY DESIGN

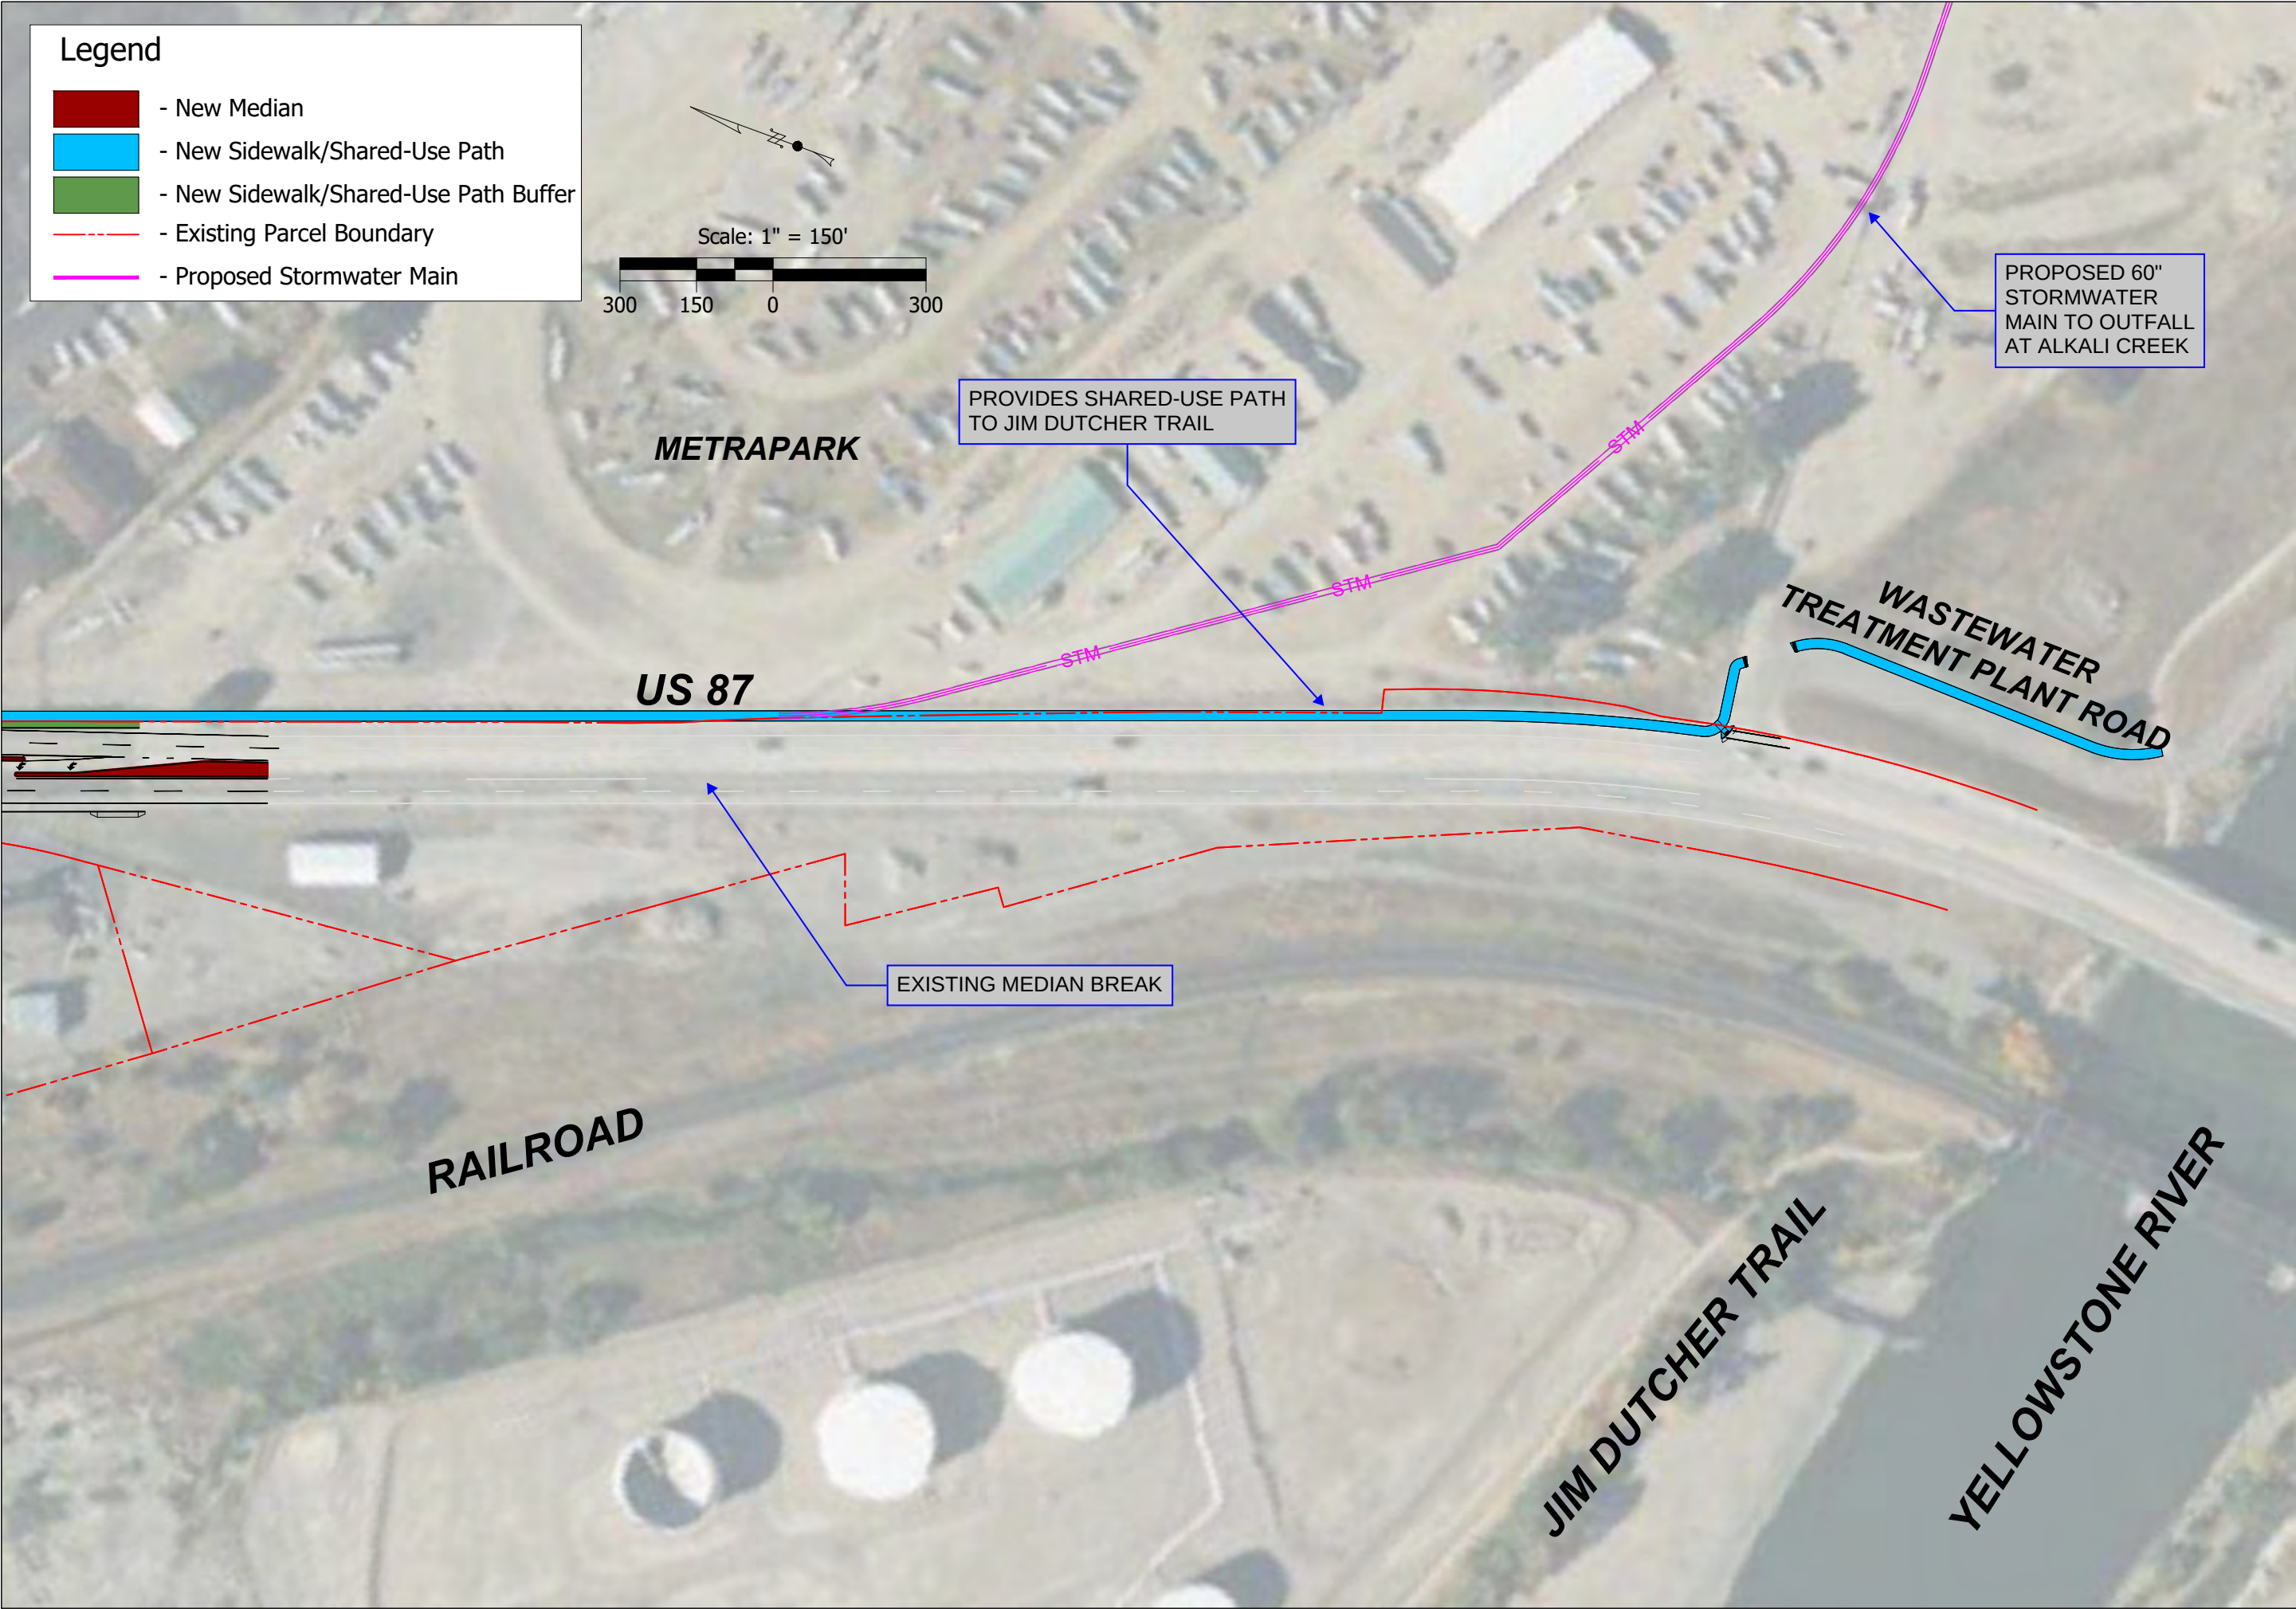

 MONTANA Department of Transportation PRELIMINARY DESIGN		CHECKED BY				PROJECT NAME EXPOSITION & 1ST NORTH INTX - BIL
		REVIEWED BY				COUNTY YELLOWSTONE COUNTY
		DESIGNED BY				PROJECT ID NH 16-1(53)0
						UPN 7908000
6/11/2025 9:11 AM		PI-LAYOUT.DWG				
SHEET NO. 1						
PRELIMINARY DESIGN EXPOSITION DR & FIRST AVE N INTERSECTION DESIGN						