
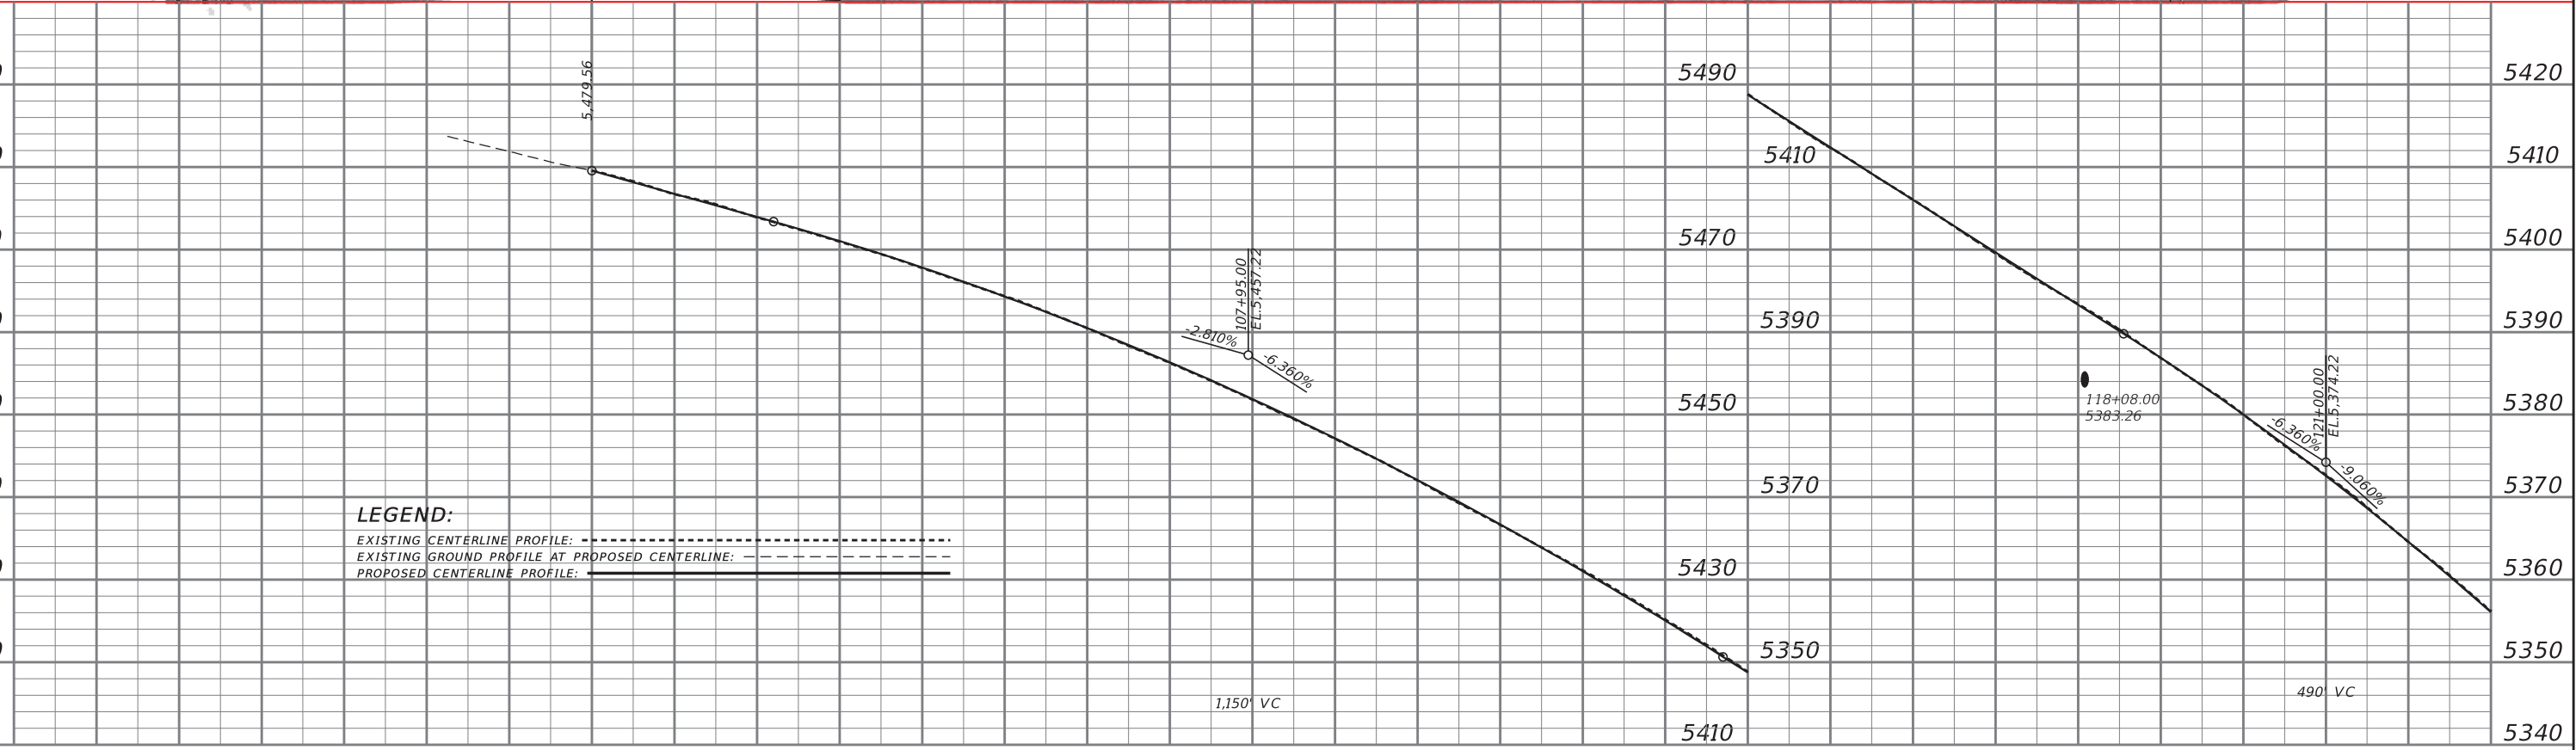




PRELIMINARY PLANS FROM APRIL 14-15, 2021 LANDOWNER MEETINGS

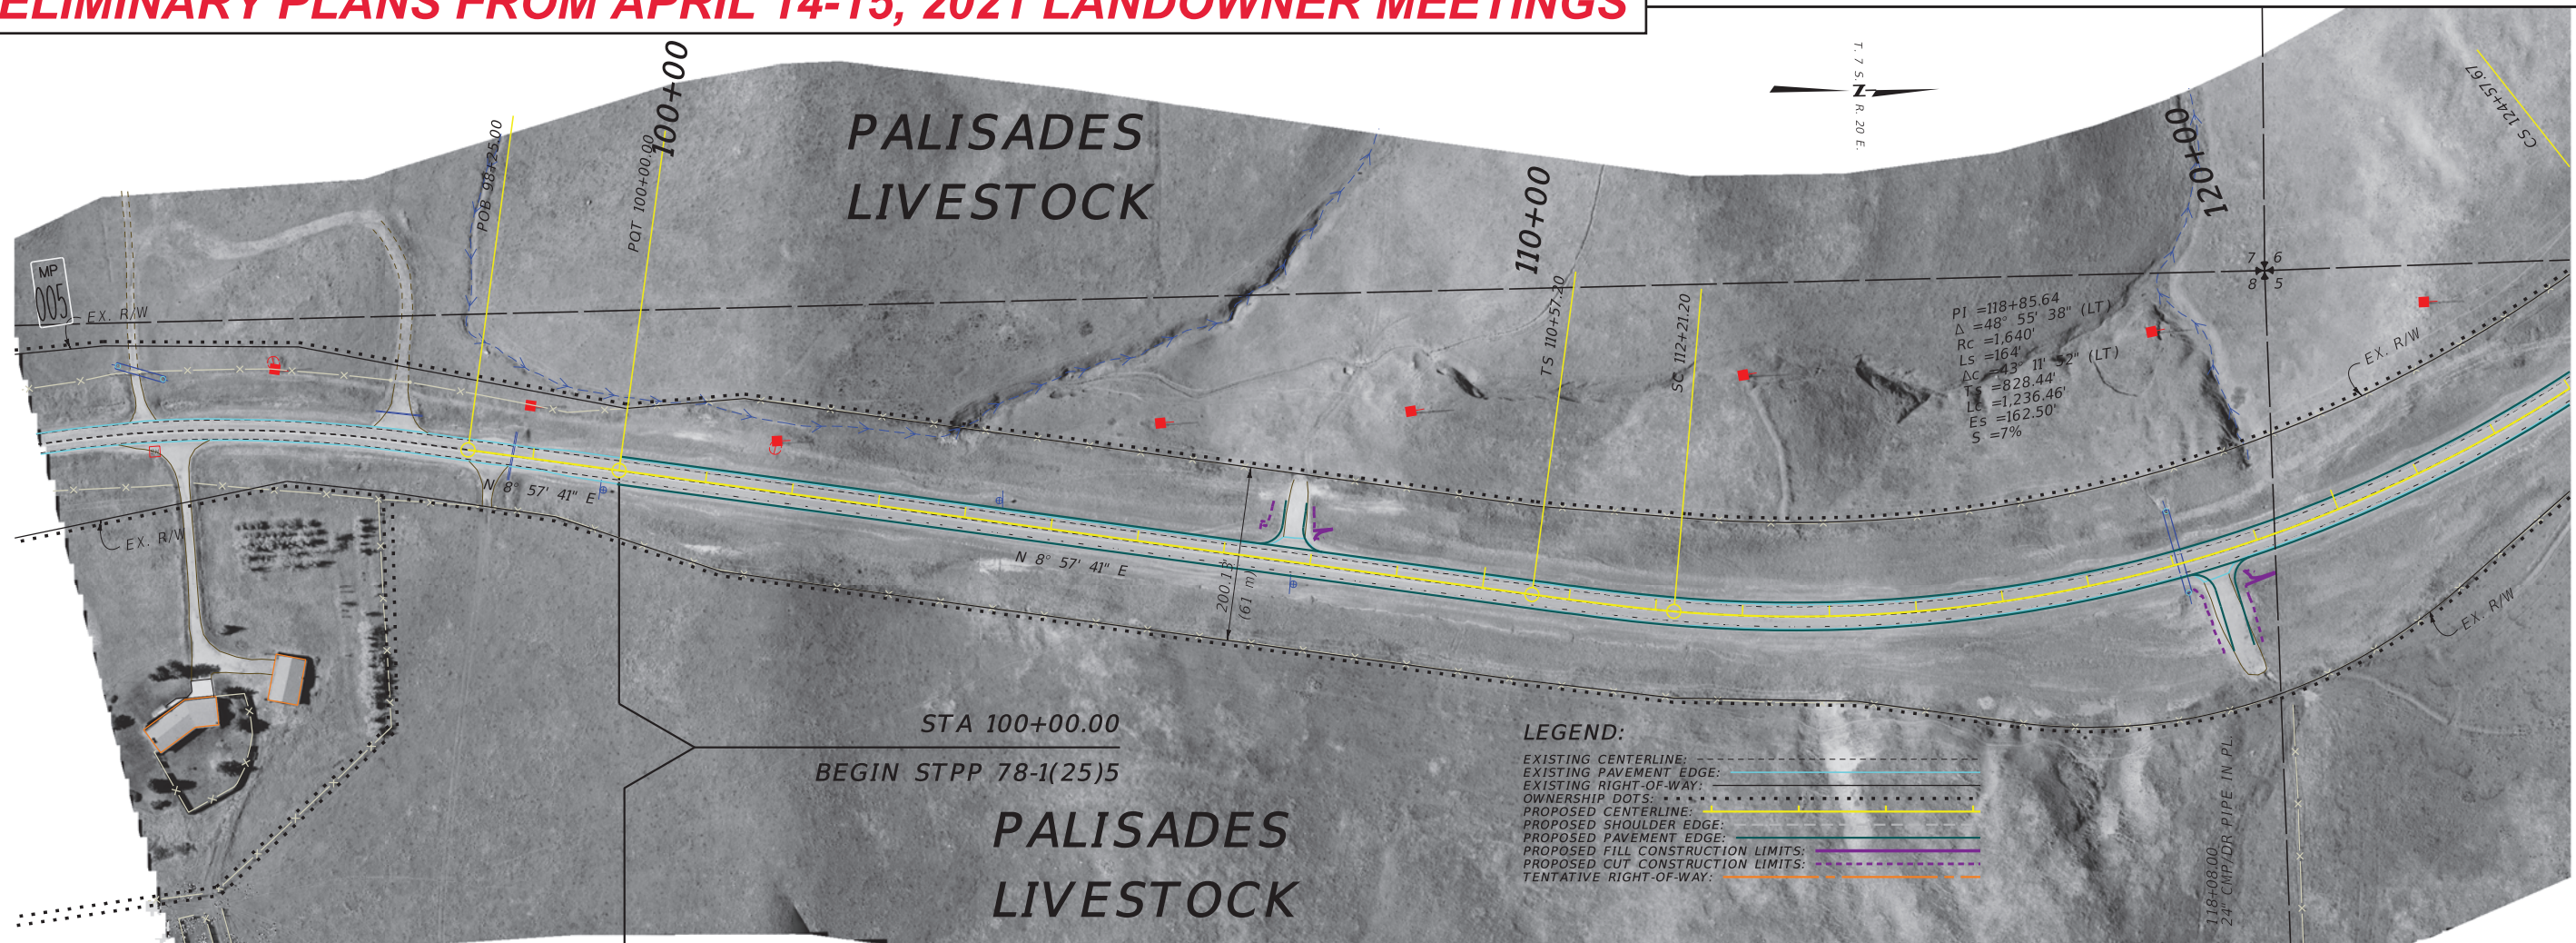


LEGEND:
 EXISTING CENTERLINE PROFILE: - - - - -
 EXISTING GROUND PROFILE AT PROPOSED CENTERLINE:
 PROPOSED CENTERLINE PROFILE: —————

LEGEND:
 EXISTING CENTERLINE: - - - - -
 EXISTING PAVEMENT EDGE: ————
 EXISTING RIGHT-OF-WAY: - - - - -
 OWNERSHIP DOTS:
 PROPOSED CENTERLINE: ————
 PROPOSED SHOULDER EDGE: ————
 PROPOSED PAVEMENT EDGE: ————
 PROPOSED FILL CONSTRUCTION LIMITS: ————
 PROPOSED CUT CONSTRUCTION LIMITS: ————
 TENTATIVE RIGHT-OF-WAY: - - - - -


PRELIMINARY PLANS FROM APRIL 14-15, 2021 LANDOWNER MEETINGS

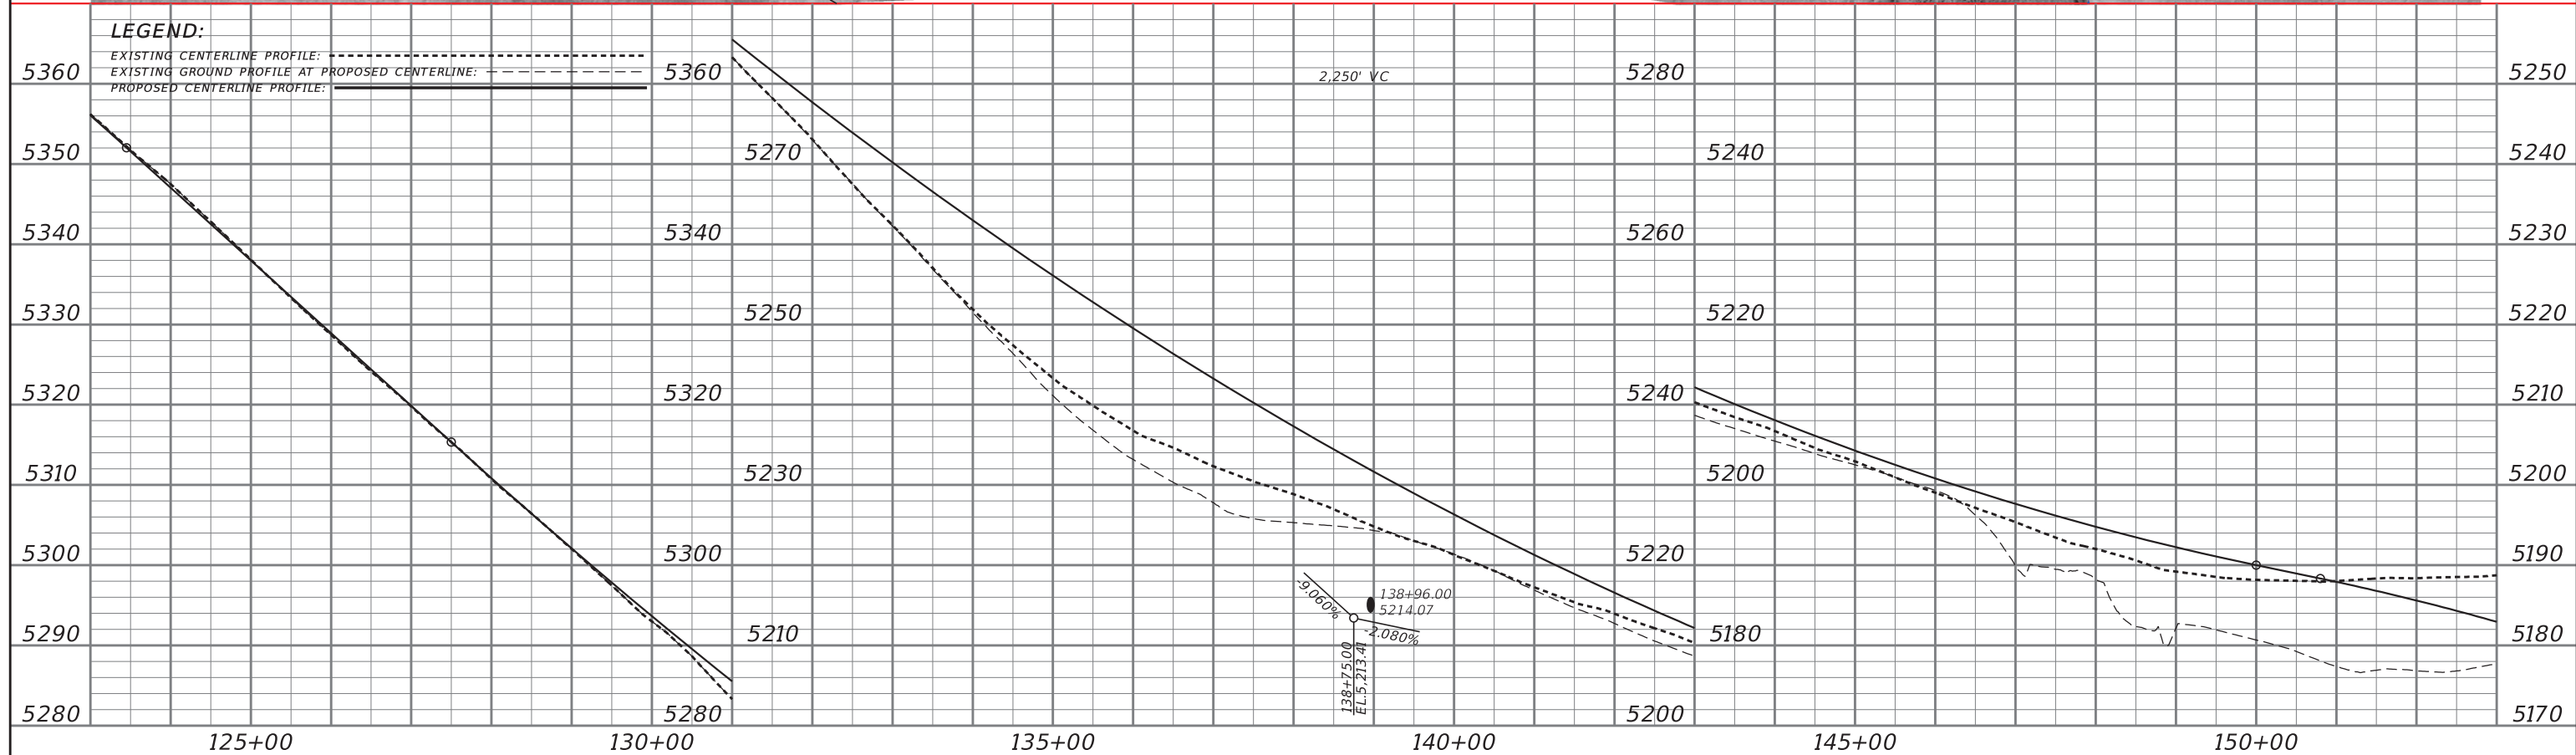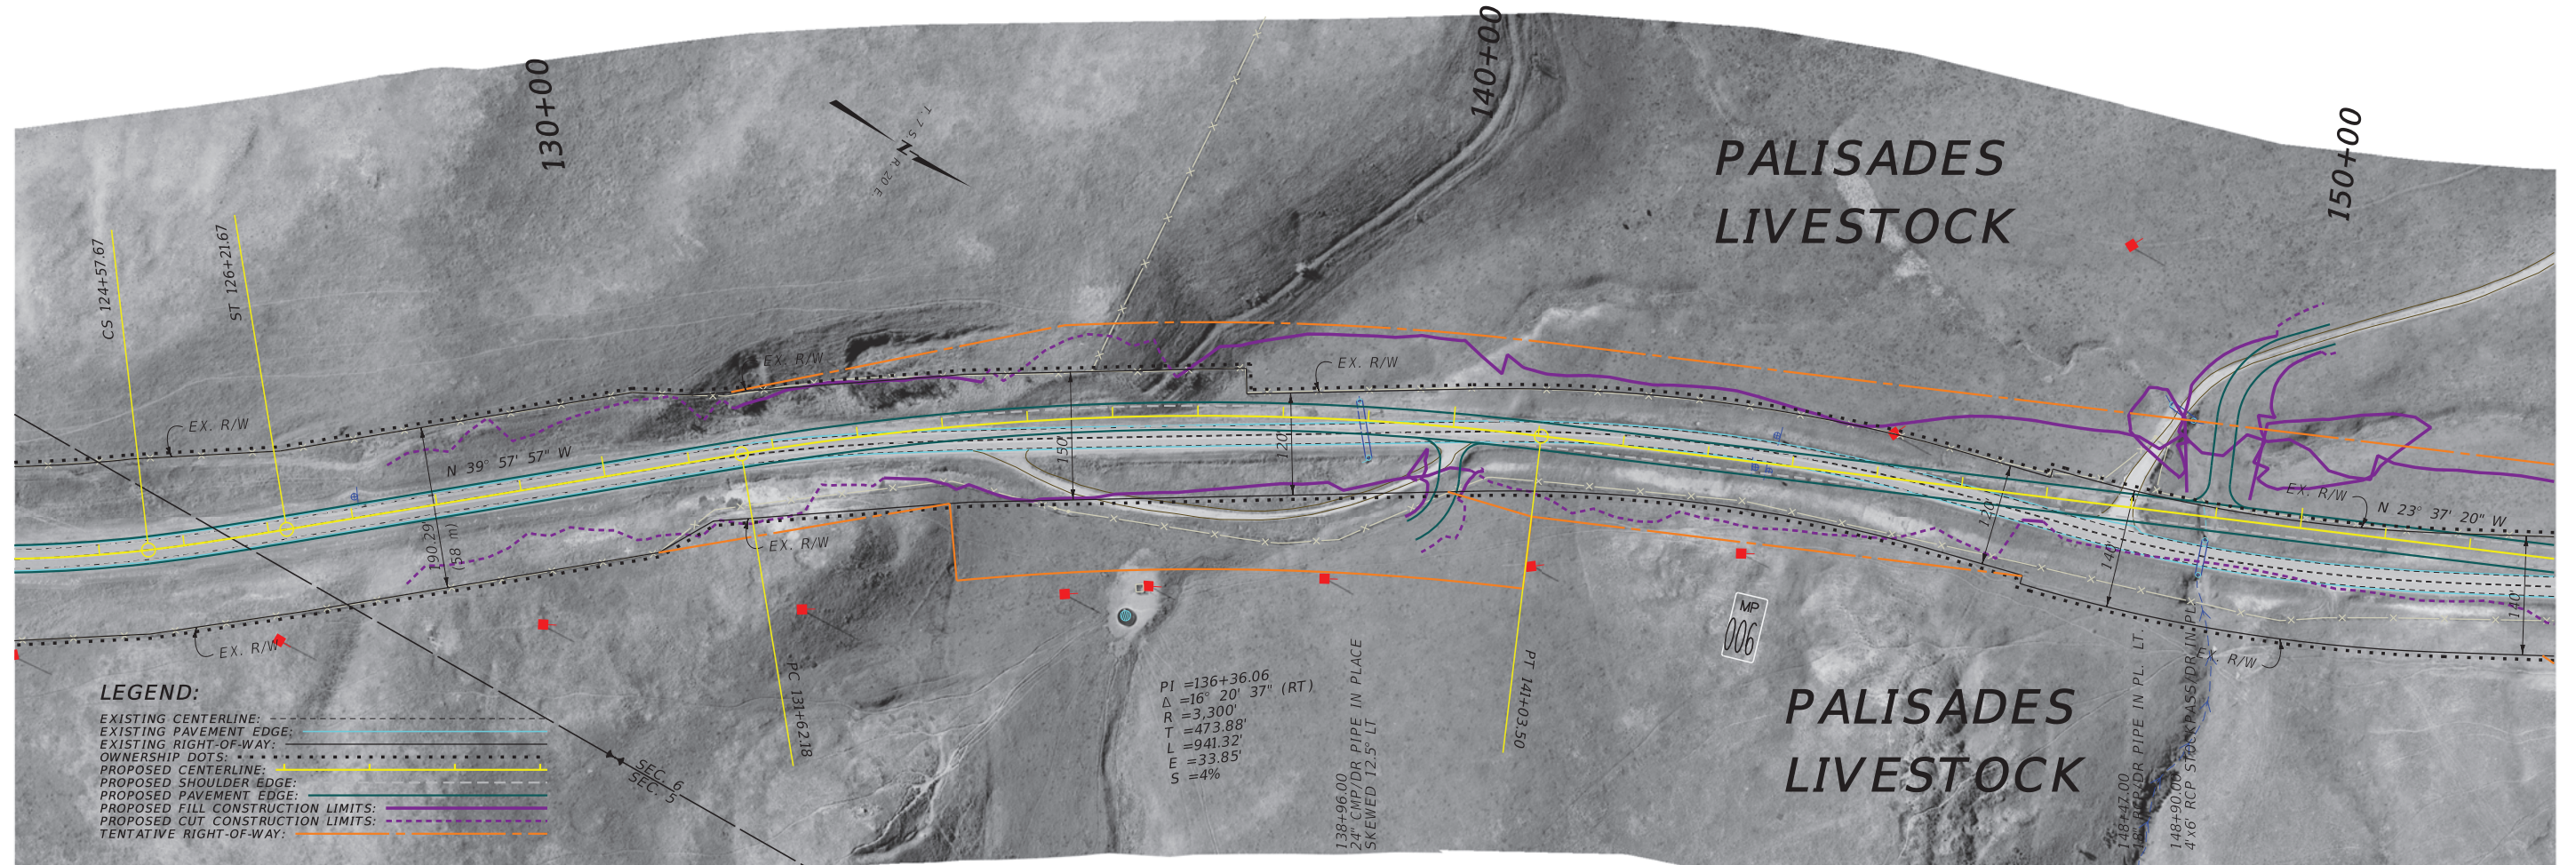

PRELIMINARY PLANS FROM APRIL 14-15, 2021 LANDOWNER MEETINGS

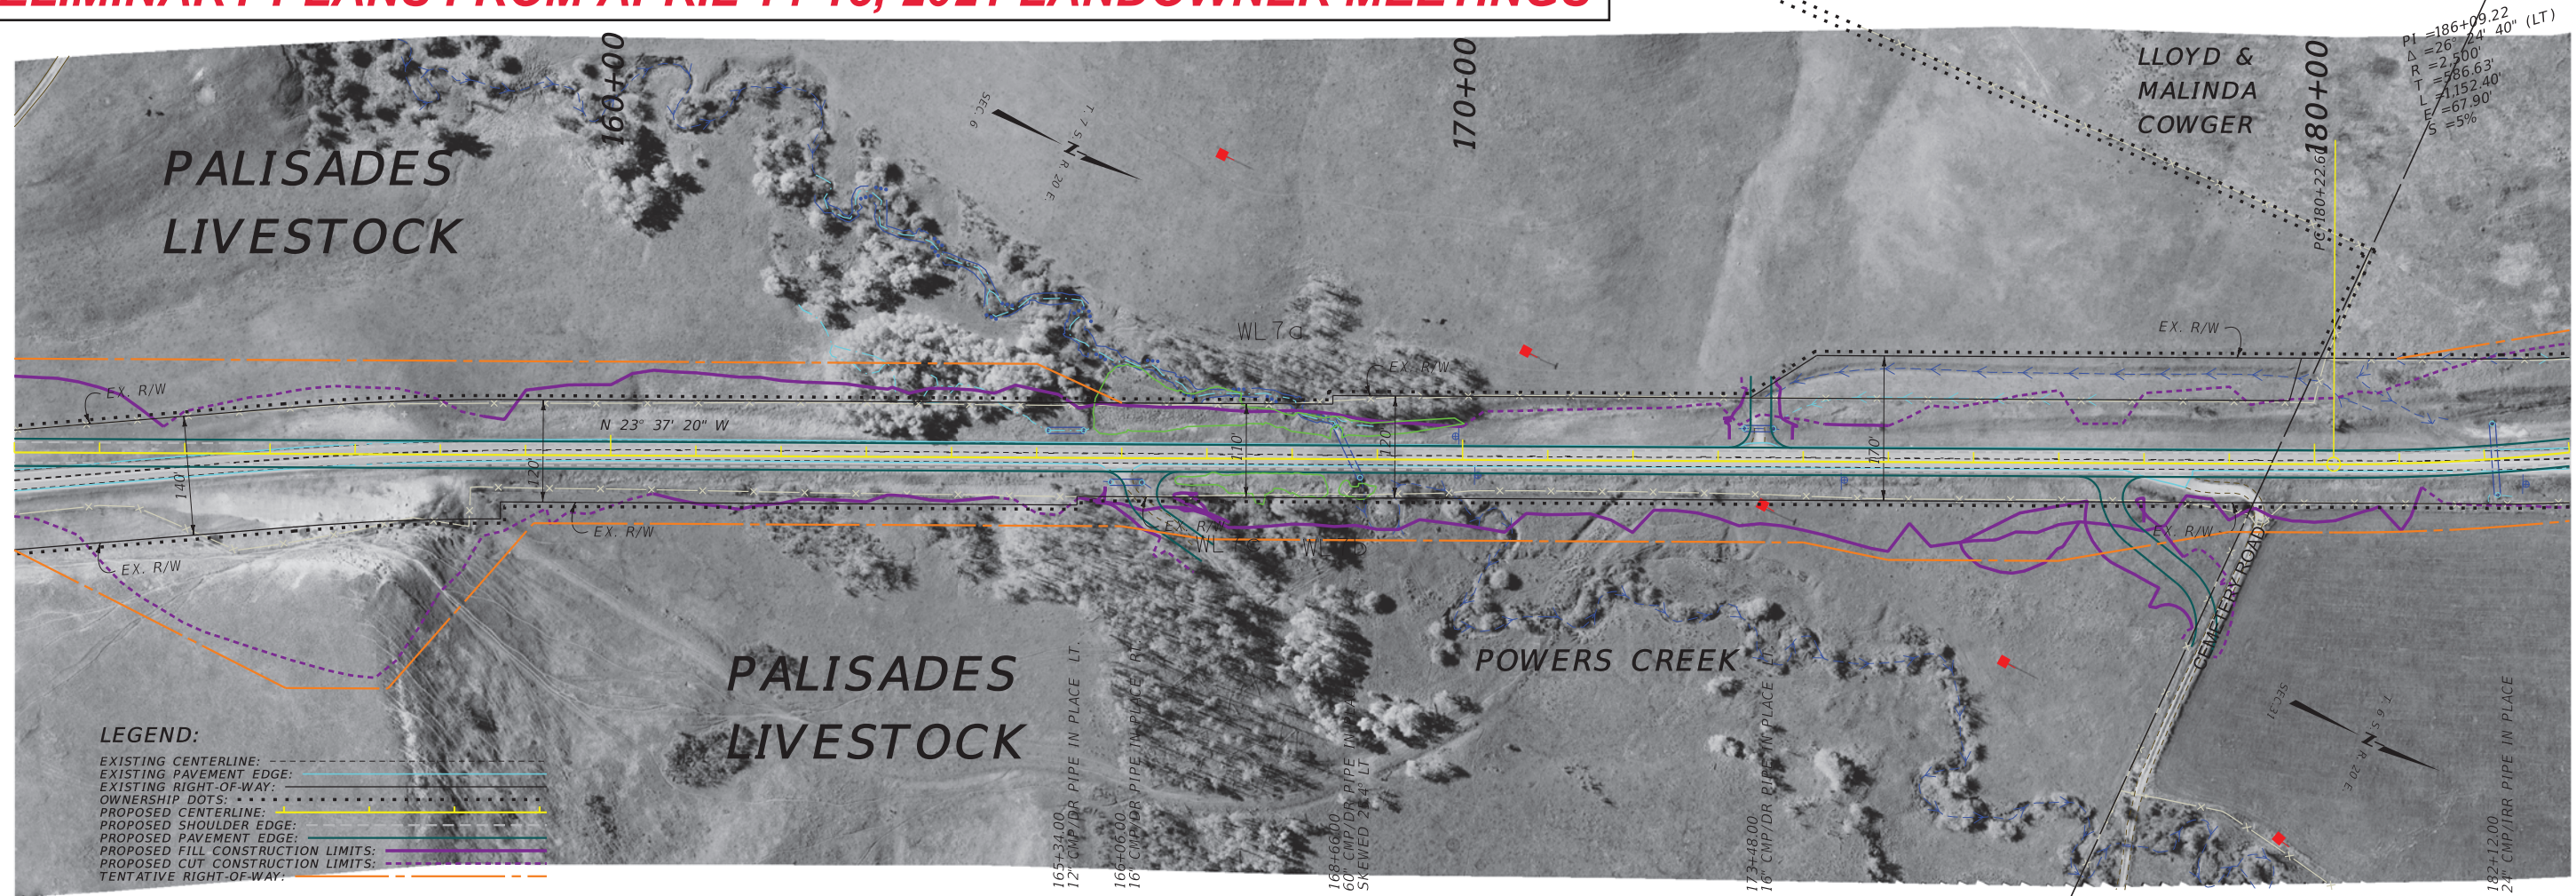


LEGEND:
 EXISTING CENTERLINE: - - - - -
 EXISTING PAVEMENT EDGE: - - - - -
 EXISTING RIGHT-OF-WAY: - - - - -
 OWNERSHIP DOTS: ·····
 PROPOSED CENTERLINE: - - - - -
 PROPOSED SHOULDER EDGE: - - - - -
 PROPOSED PAVEMENT EDGE: - - - - -
 PROPOSED FILL CONSTRUCTION LIMITS: - - - - -
 PROPOSED CUT CONSTRUCTION LIMITS: - - - - -
 TENTATIVE RIGHT-OF-WAY: - - - - -

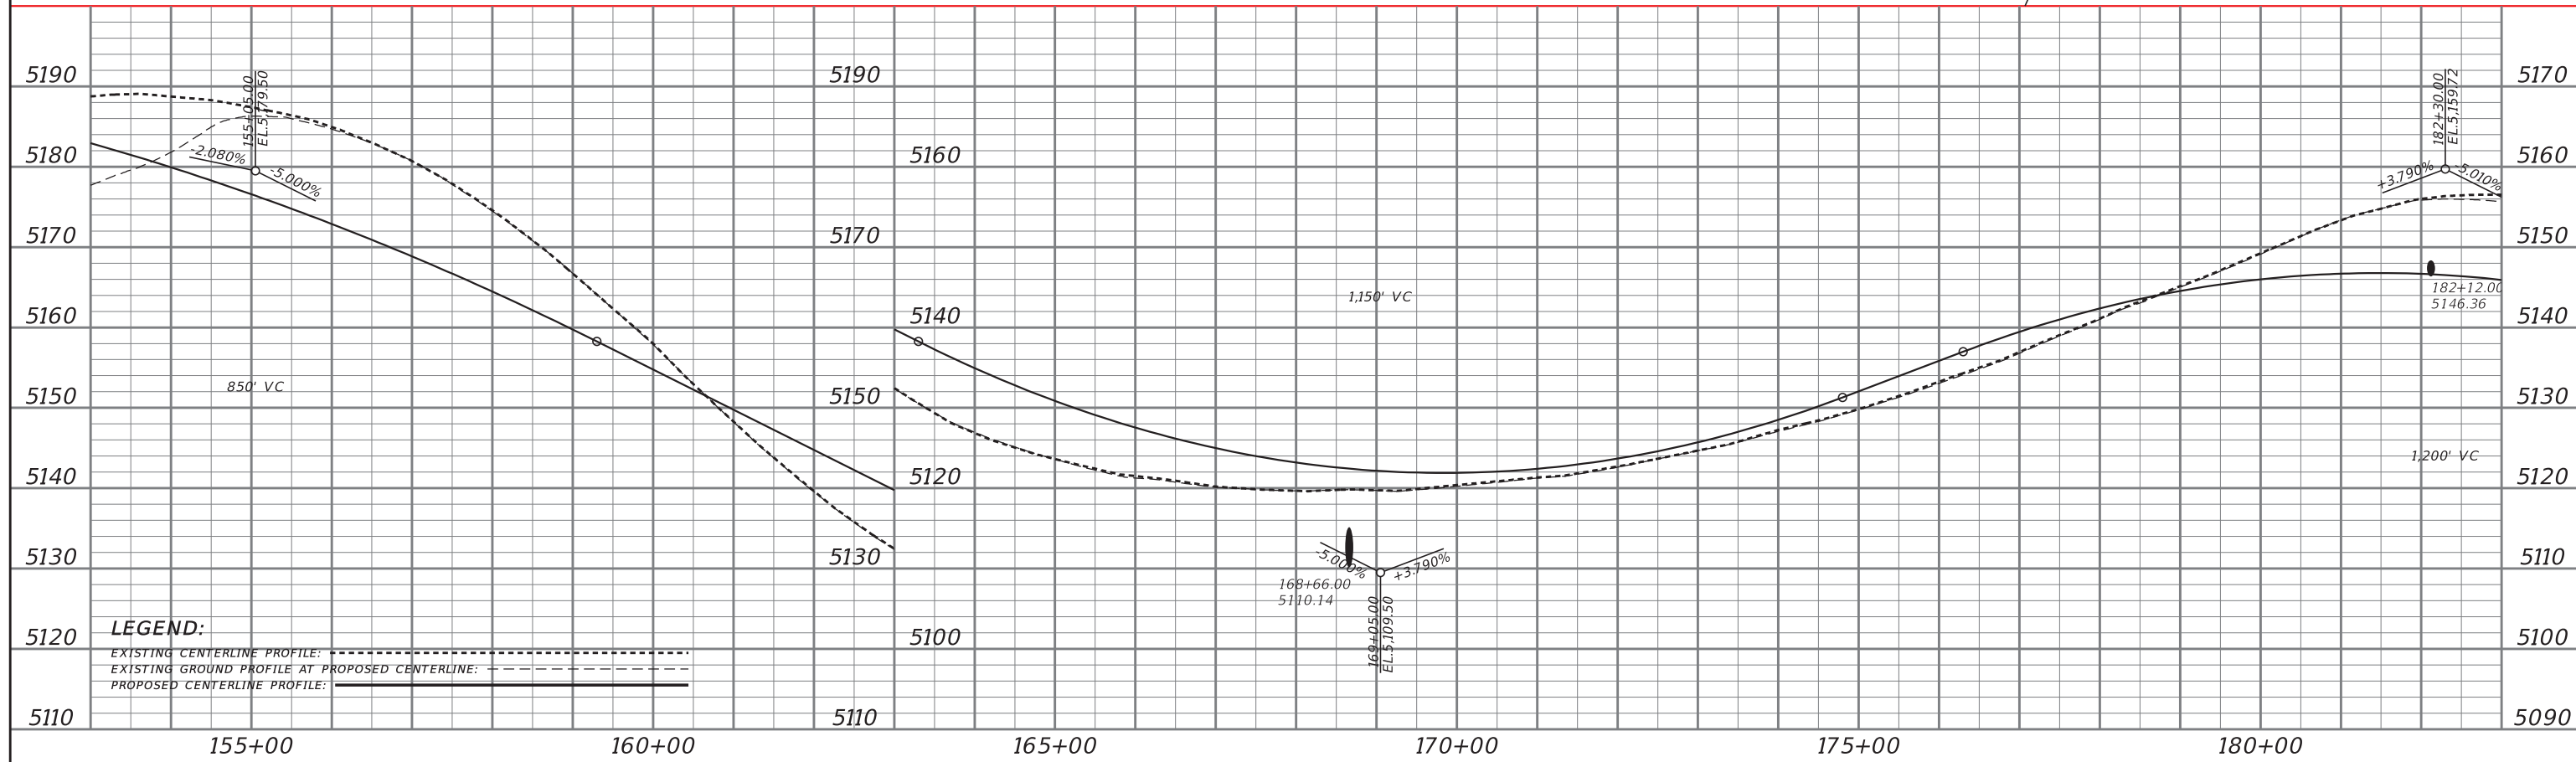


LEGEND:
 EXISTING CENTERLINE PROFILE: - - - - -
 EXISTING GROUND PROFILE AT PROPOSED CENTERLINE: - - - - -
 PROPOSED CENTERLINE PROFILE: - - - - -

LLOYD & MALINDA COWGER


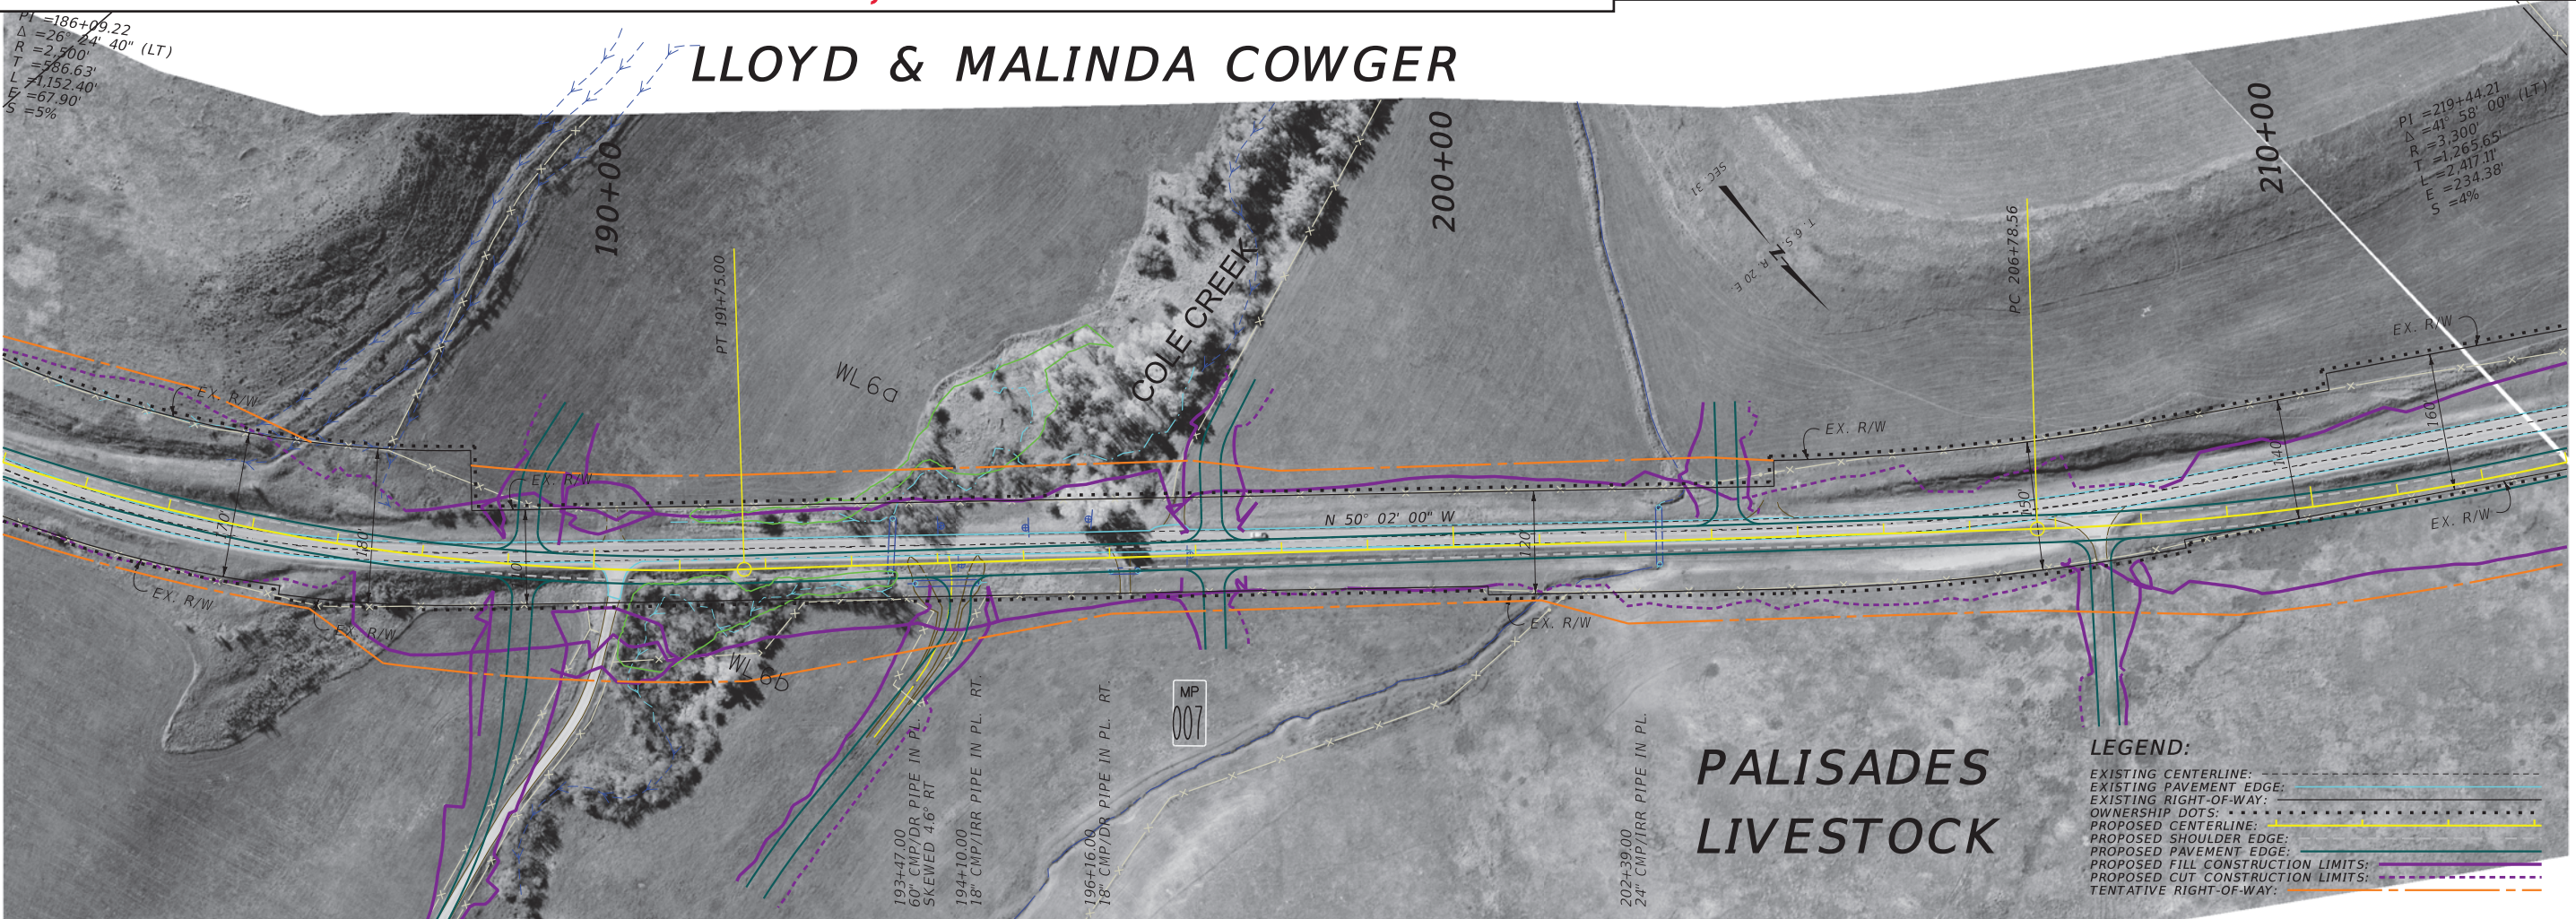


LEGEND:
 EXISTING CENTERLINE: - - - - -
 EXISTING PAVEMENT EDGE: - - - - -
 EXISTING RIGHT-OF-WAY: - - - - -
 OWNERSHIP DOTS: · · · · ·
 PROPOSED CENTERLINE: - - - - -
 PROPOSED SHOULDER EDGE: - - - - -
 PROPOSED PAVEMENT EDGE: - - - - -
 PROPOSED FILL CONSTRUCTION LIMITS: - - - - -
 PROPOSED CUT CONSTRUCTION LIMITS: - - - - -
 TENTATIVE RIGHT-OF-WAY: - - - - -

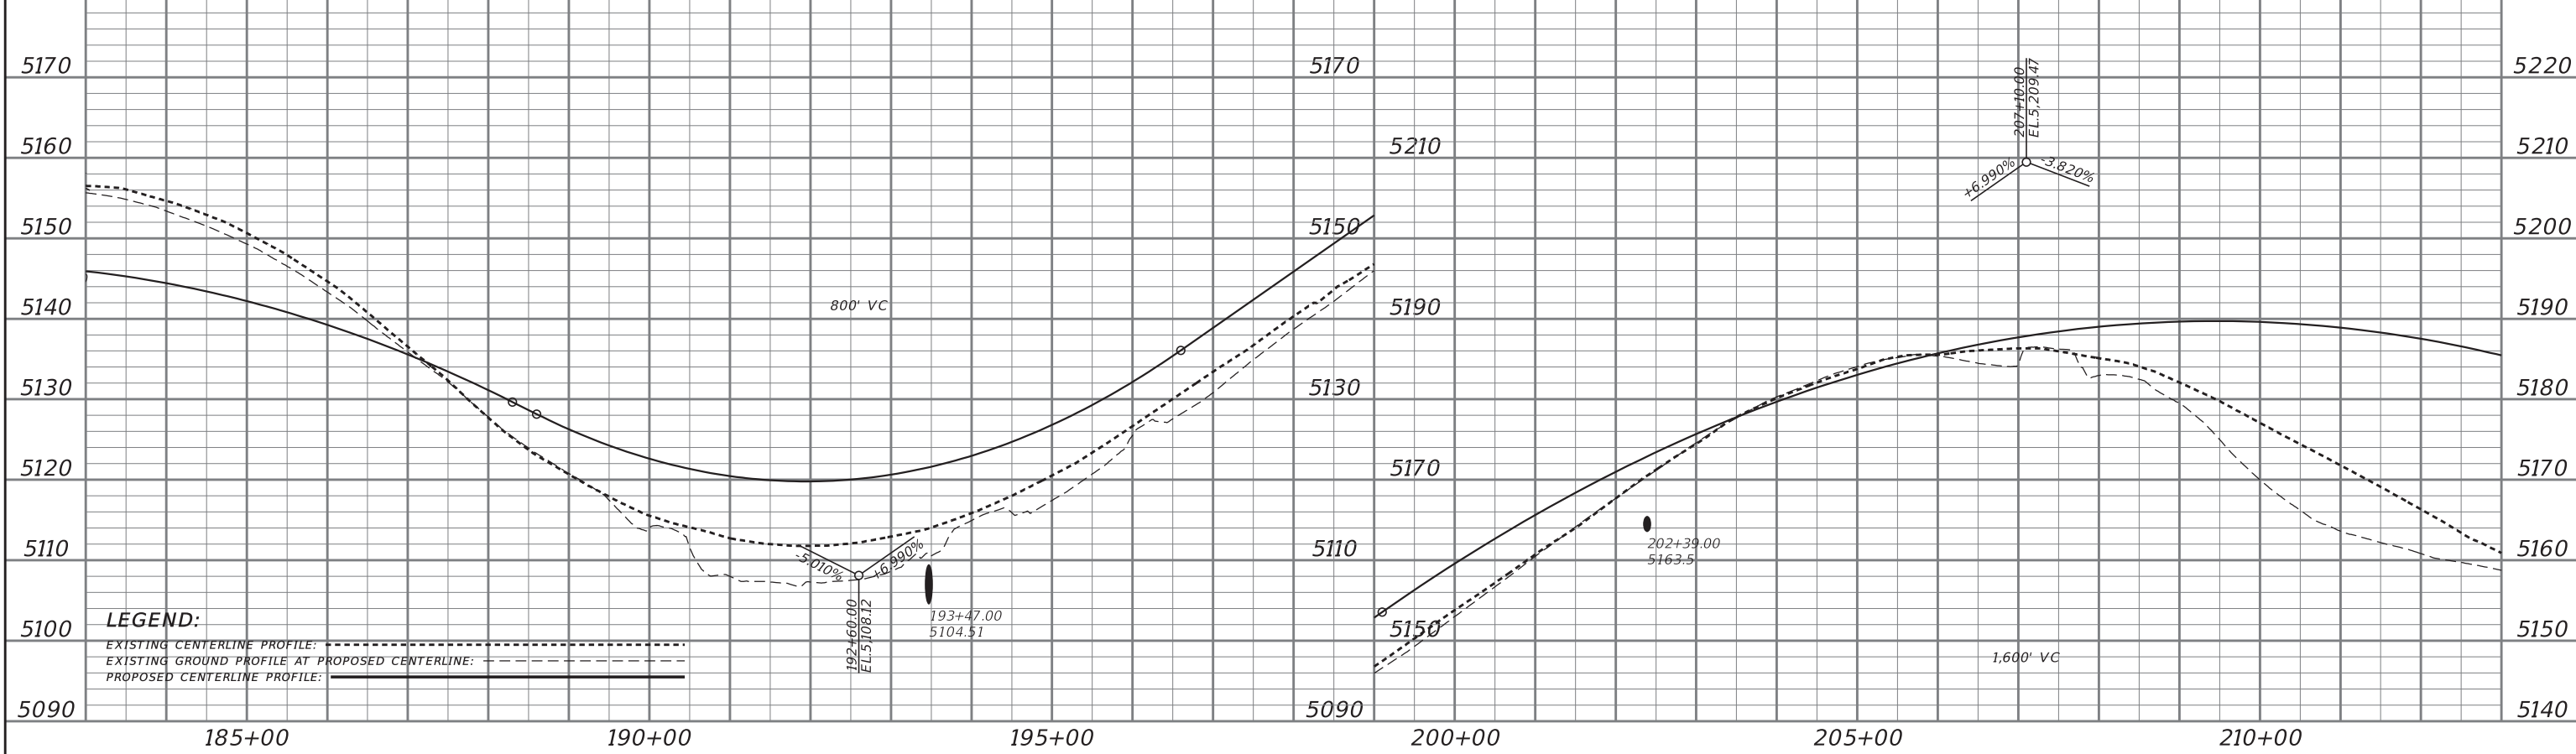


LEGEND:
 EXISTING CENTERLINE PROFILE: - - - - -
 EXISTING GROUND PROFILE AT PROPOSED CENTERLINE: · · · · ·
 PROPOSED CENTERLINE PROFILE: - - - - -


LLOYD & MALINDA COWGER

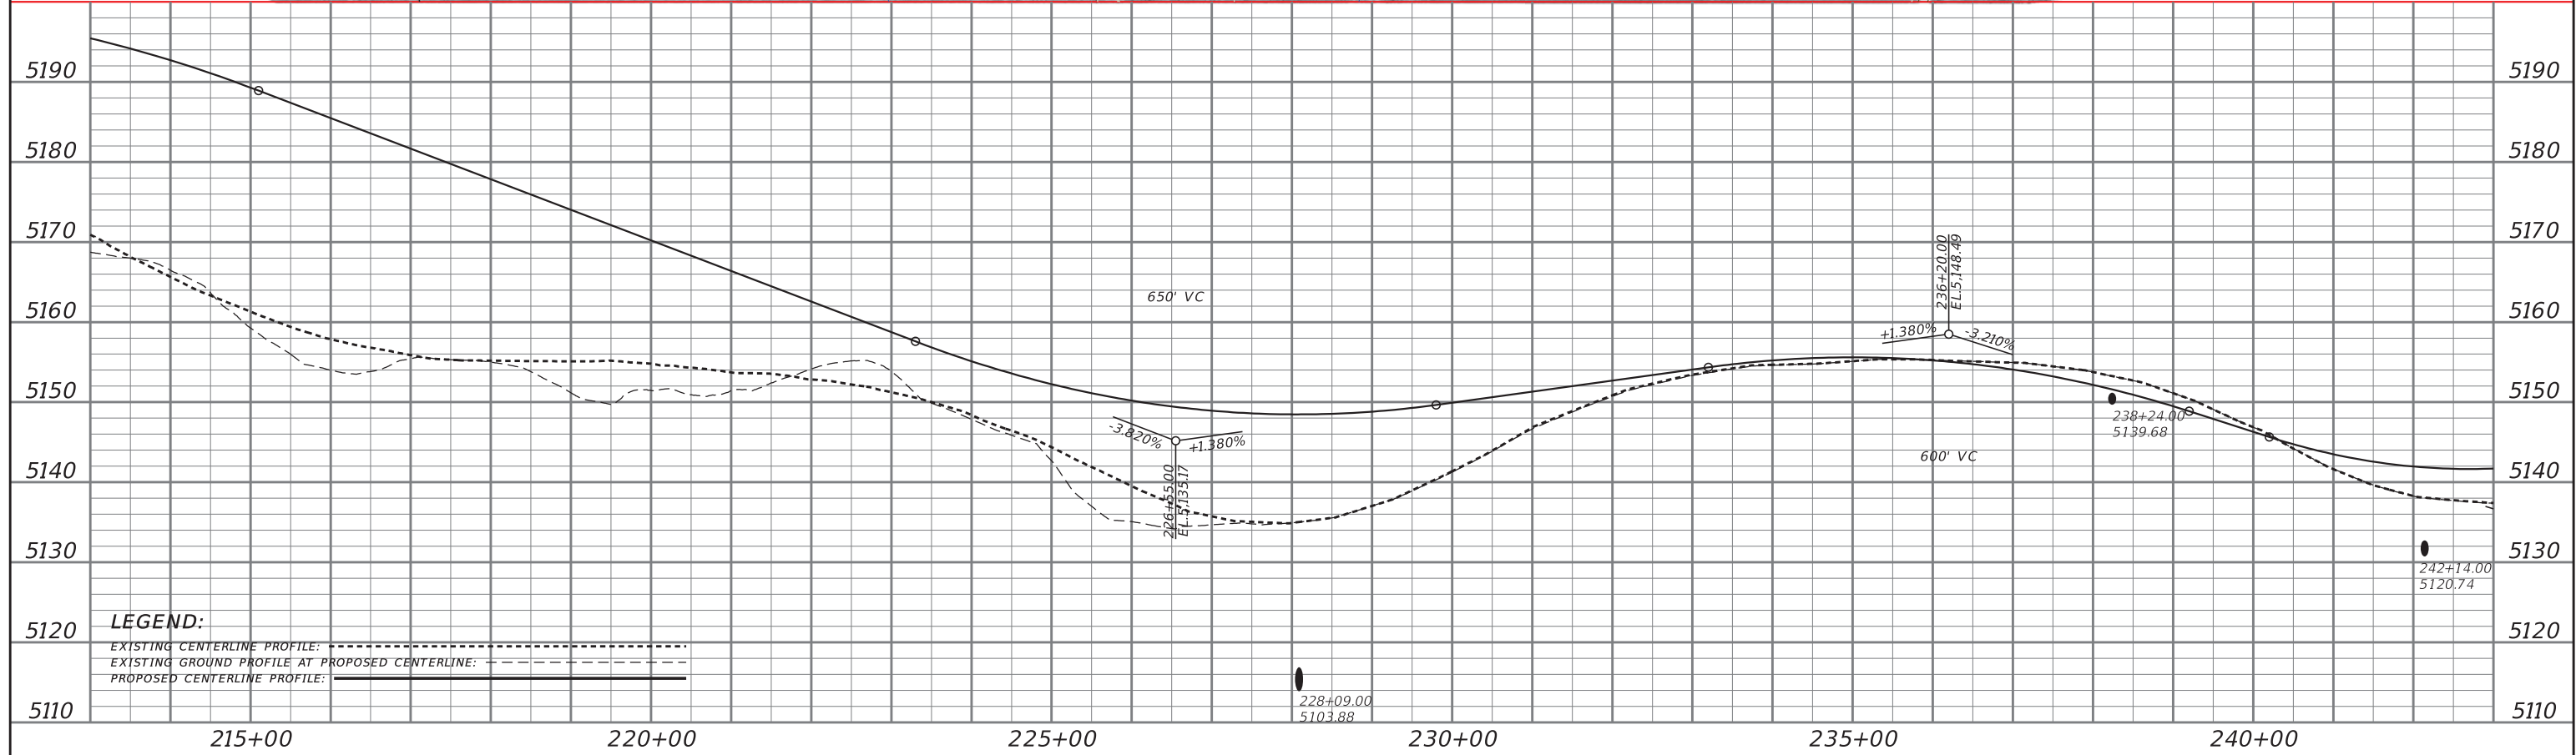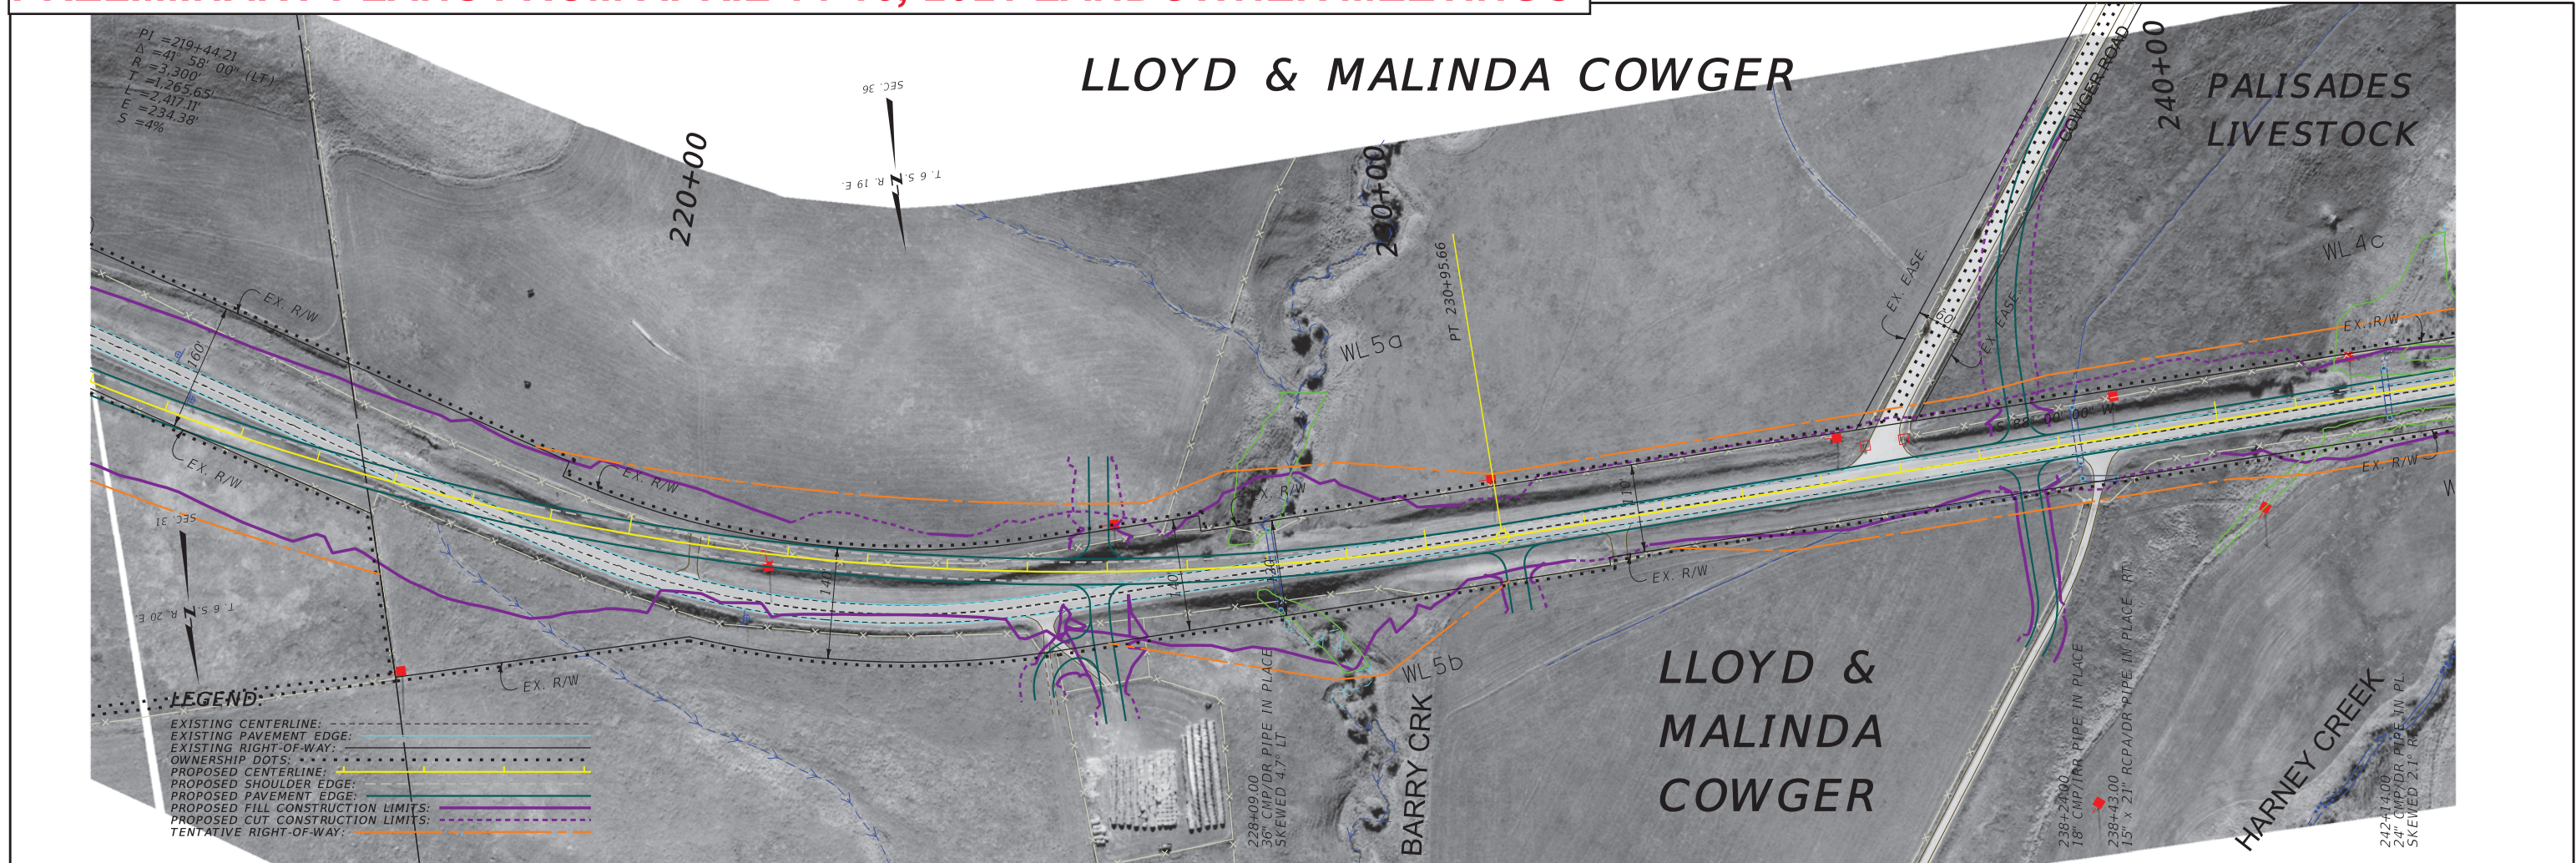



PRELIMINARY PLANS FROM APRIL 14-15, 2021 LANDOWNER MEETINGS

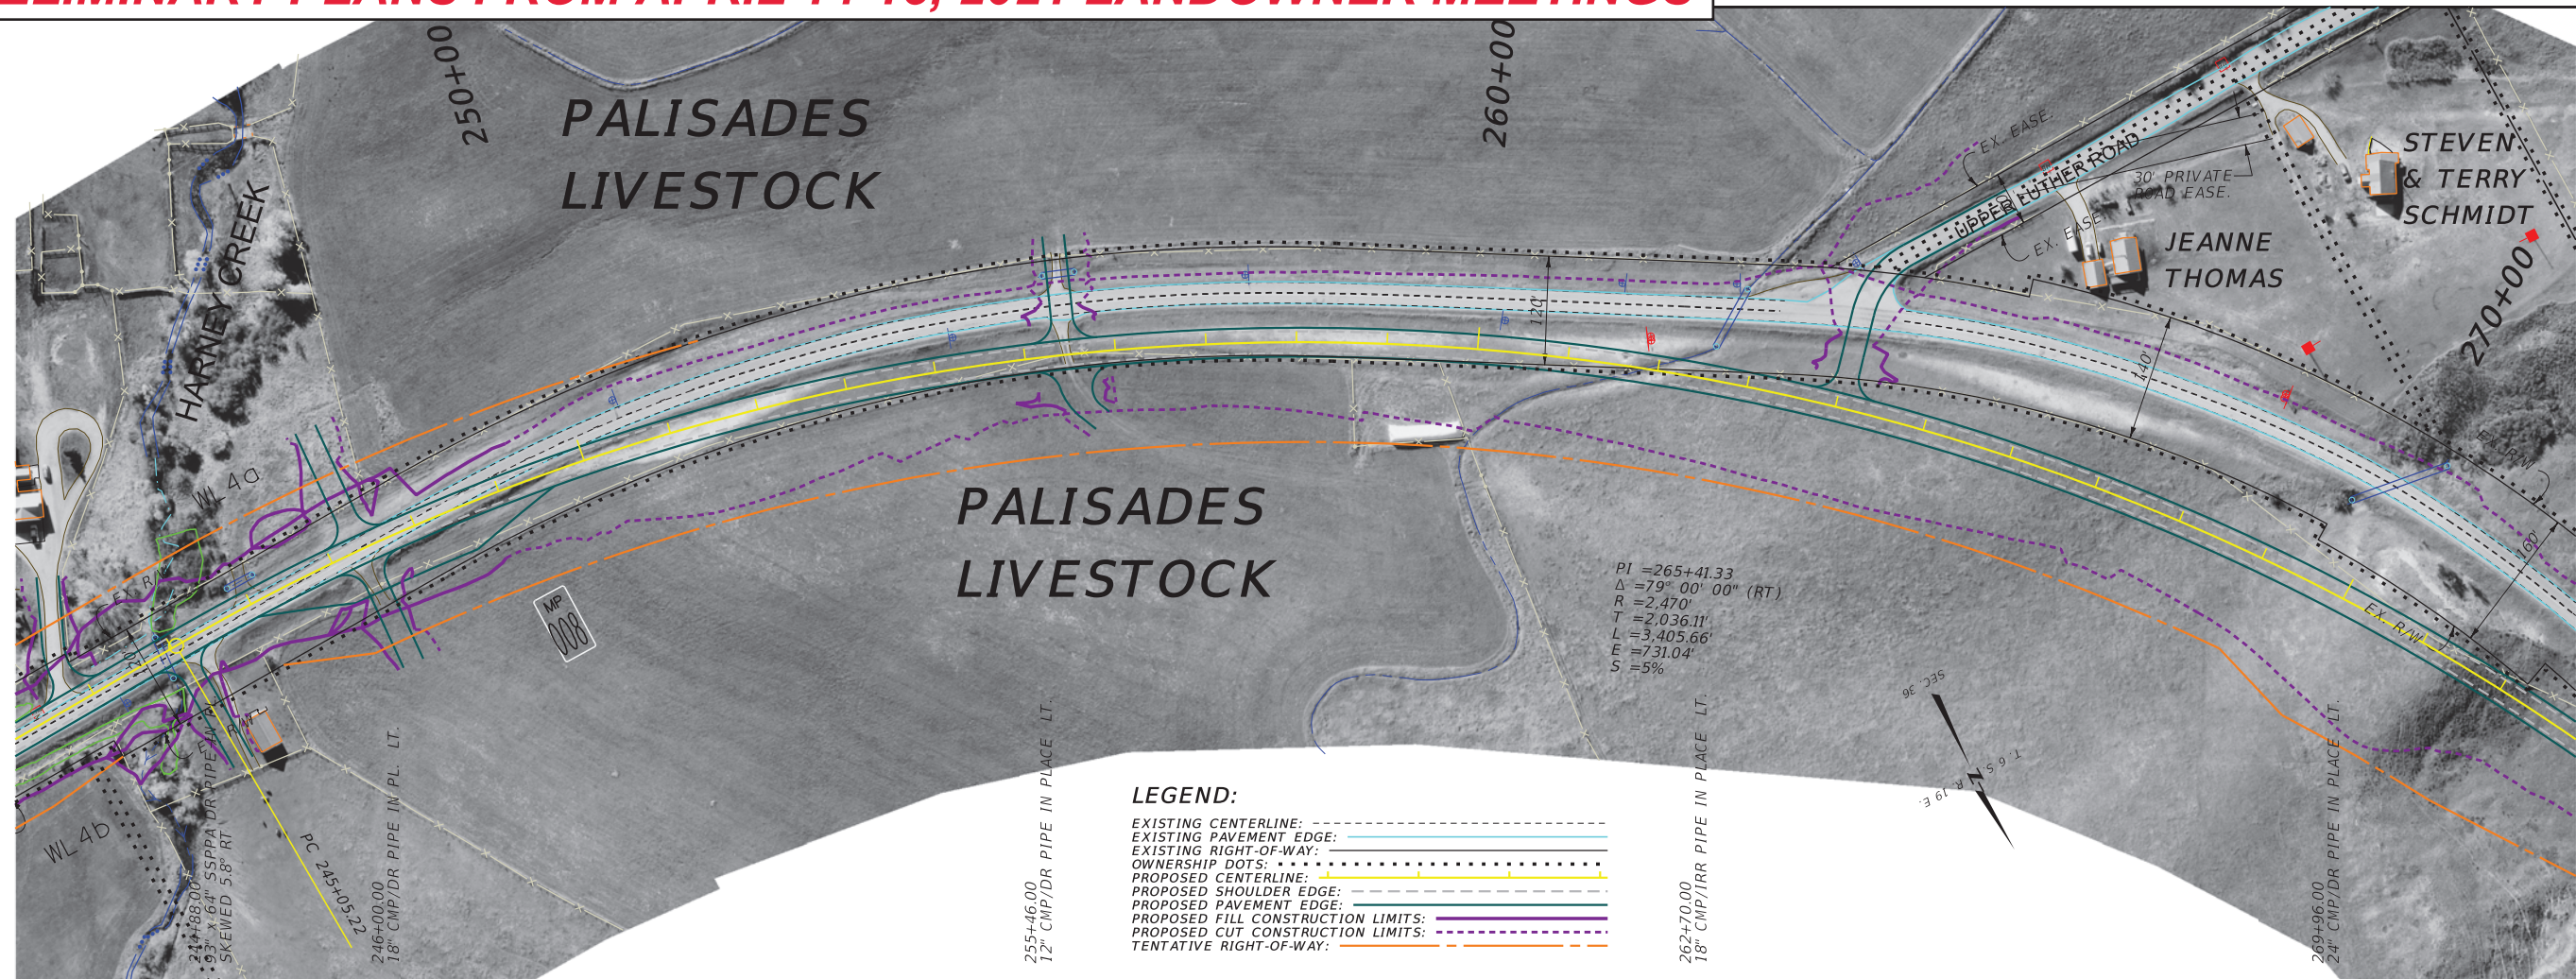



- LEGEND:**
- EXISTING CENTERLINE: - - - - -
 - EXISTING PAVEMENT EDGE: ———
 - EXISTING RIGHT-OF-WAY: - · - · -
 - OWNERSHIP DOTS: · · · · ·
 - PROPOSED CENTERLINE: - · - · -
 - PROPOSED SHOULDER EDGE: - · - · -
 - PROPOSED PAVEMENT EDGE: ———
 - PROPOSED FILL CONSTRUCTION LIMITS: ———
 - PROPOSED CUT CONSTRUCTION LIMITS: - · - · -
 - TENTATIVE RIGHT-OF-WAY: - · - · -

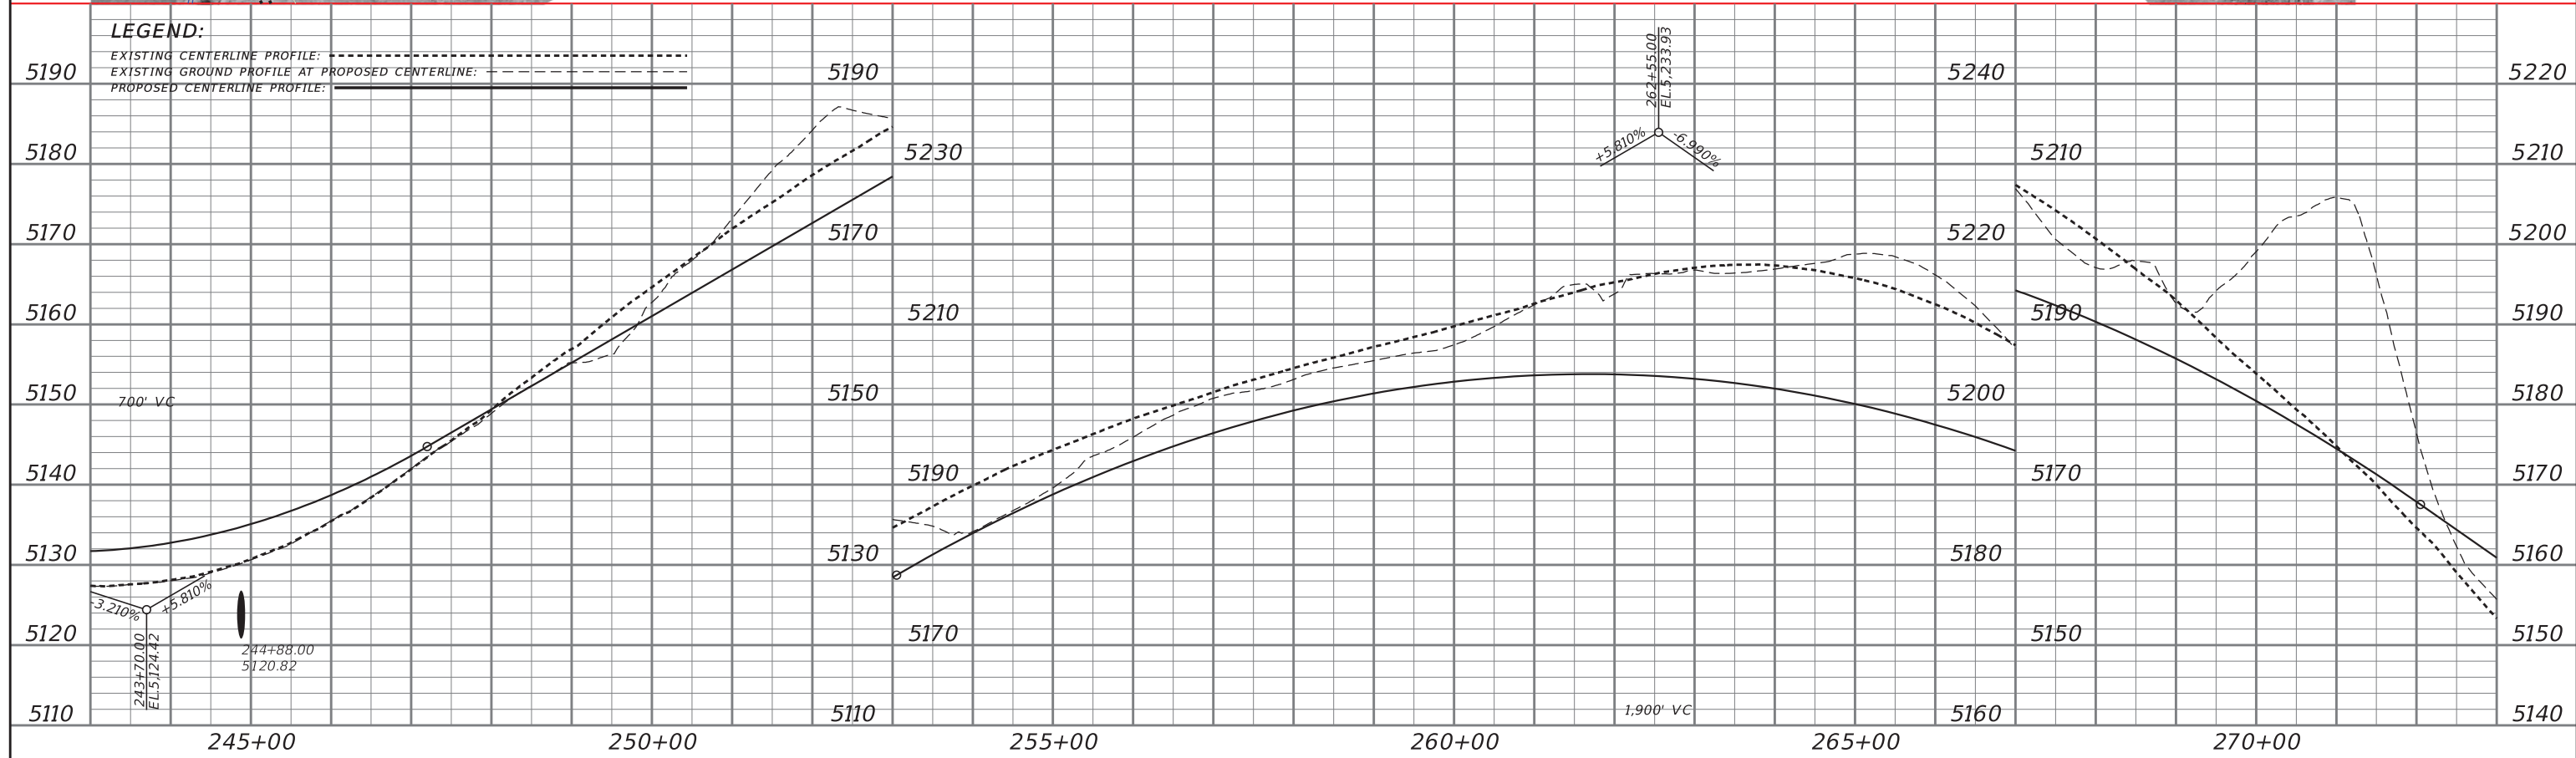

PRELIMINARY PLANS FROM APRIL 14-15, 2021 LANDOWNER MEETINGS

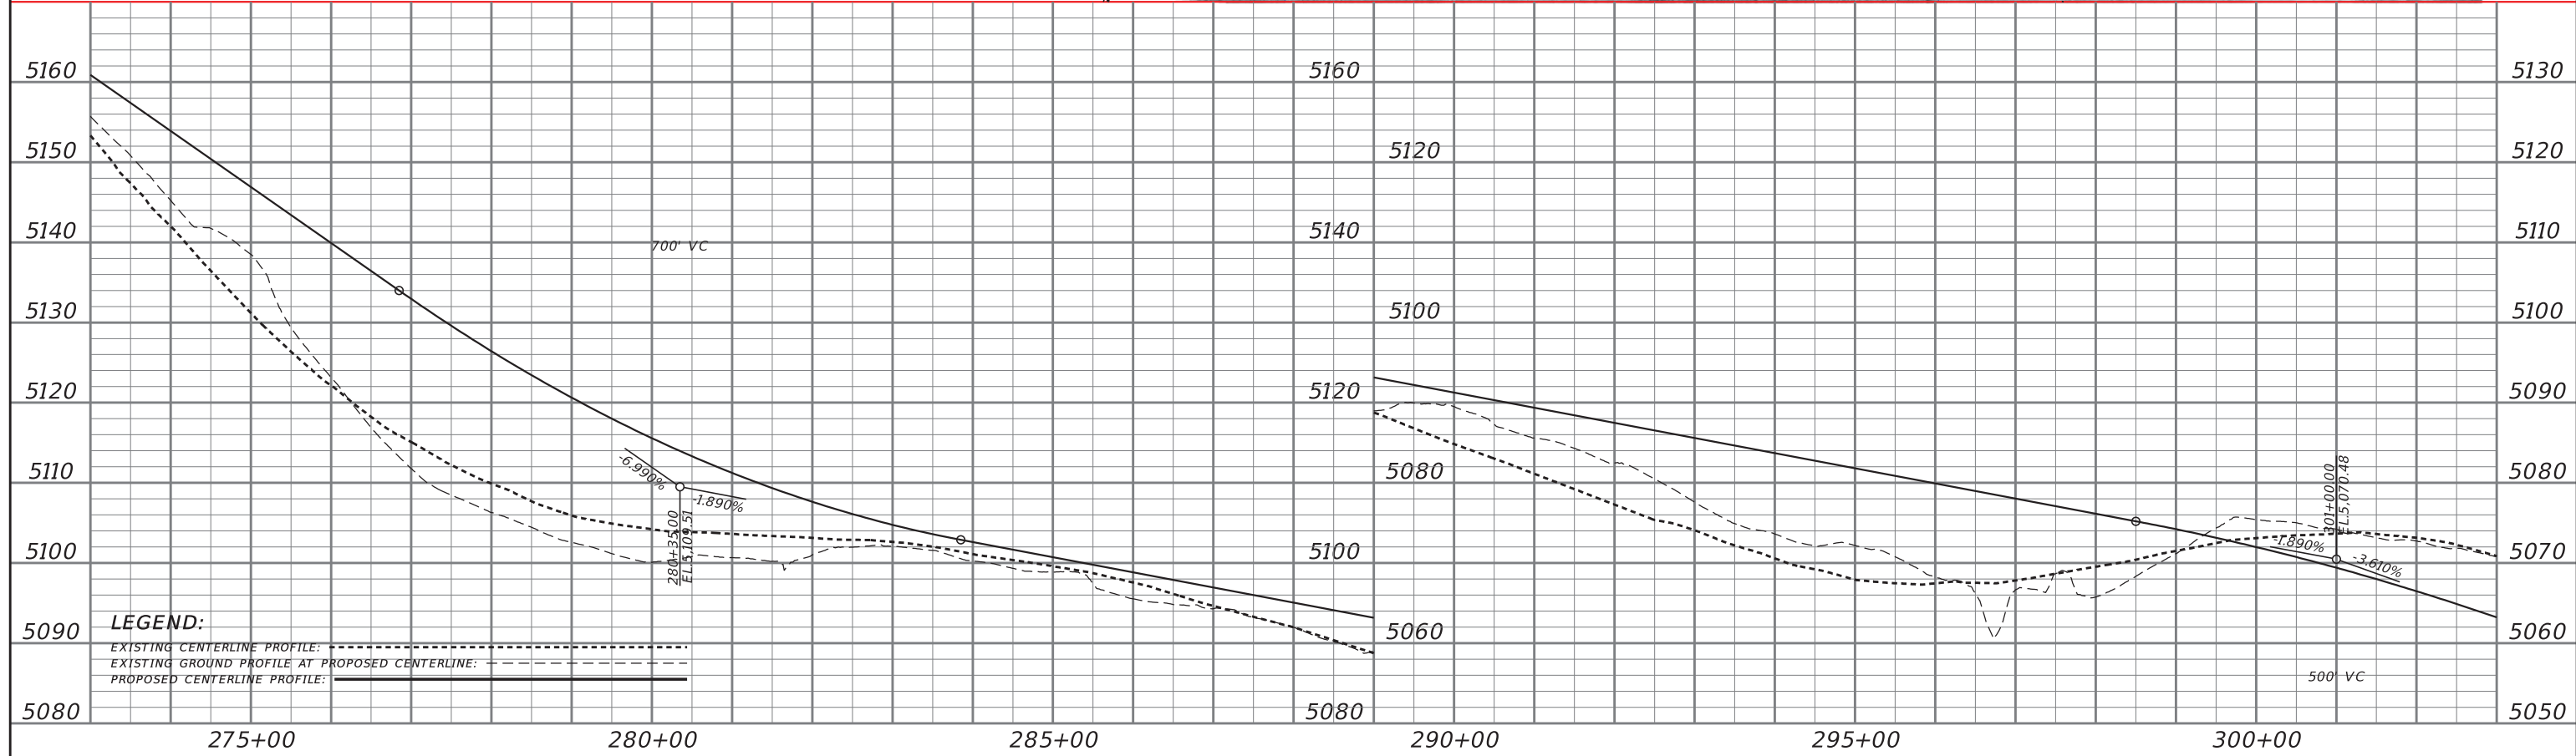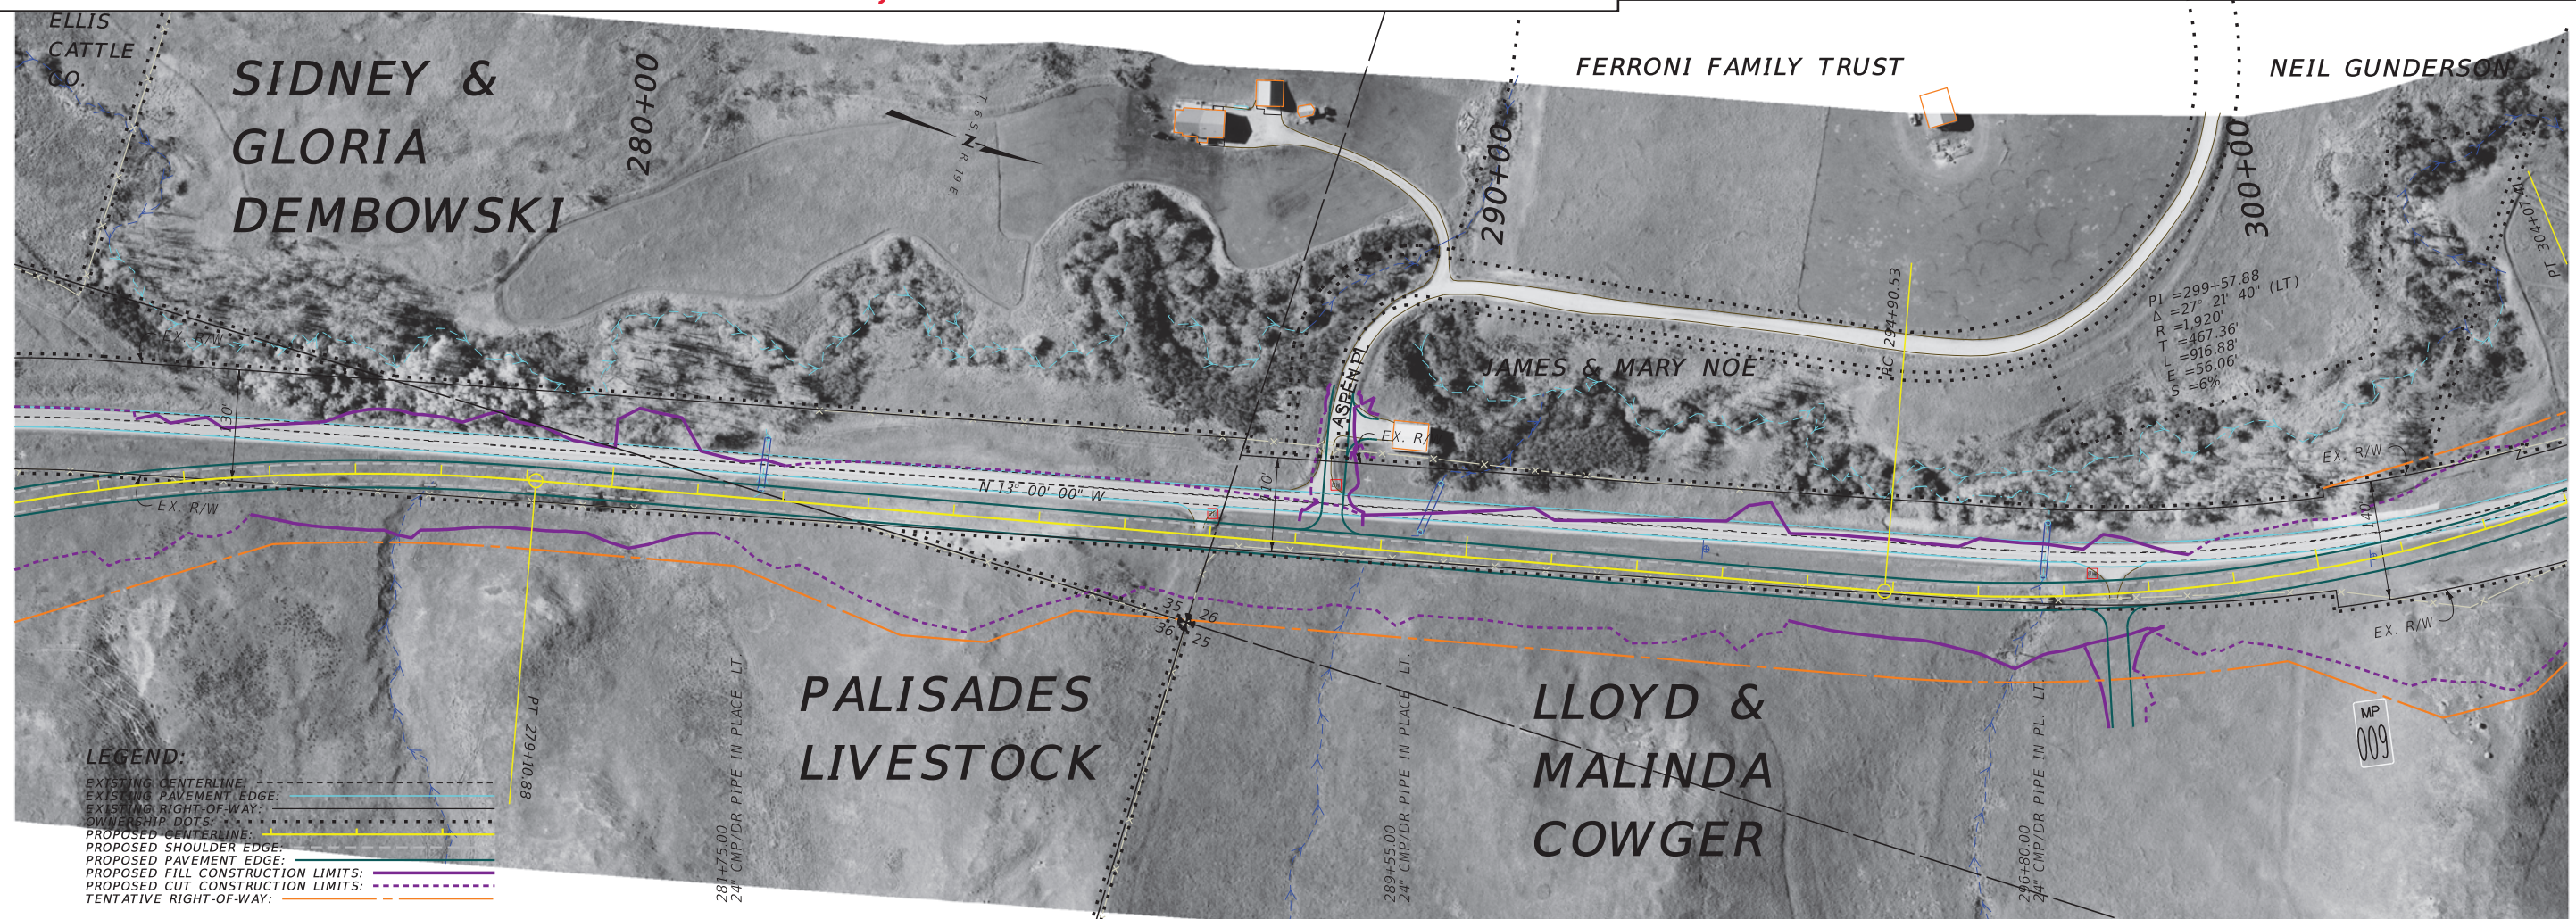

PRELIMINARY PLANS FROM APRIL 14-15, 2021 LANDOWNER MEETINGS

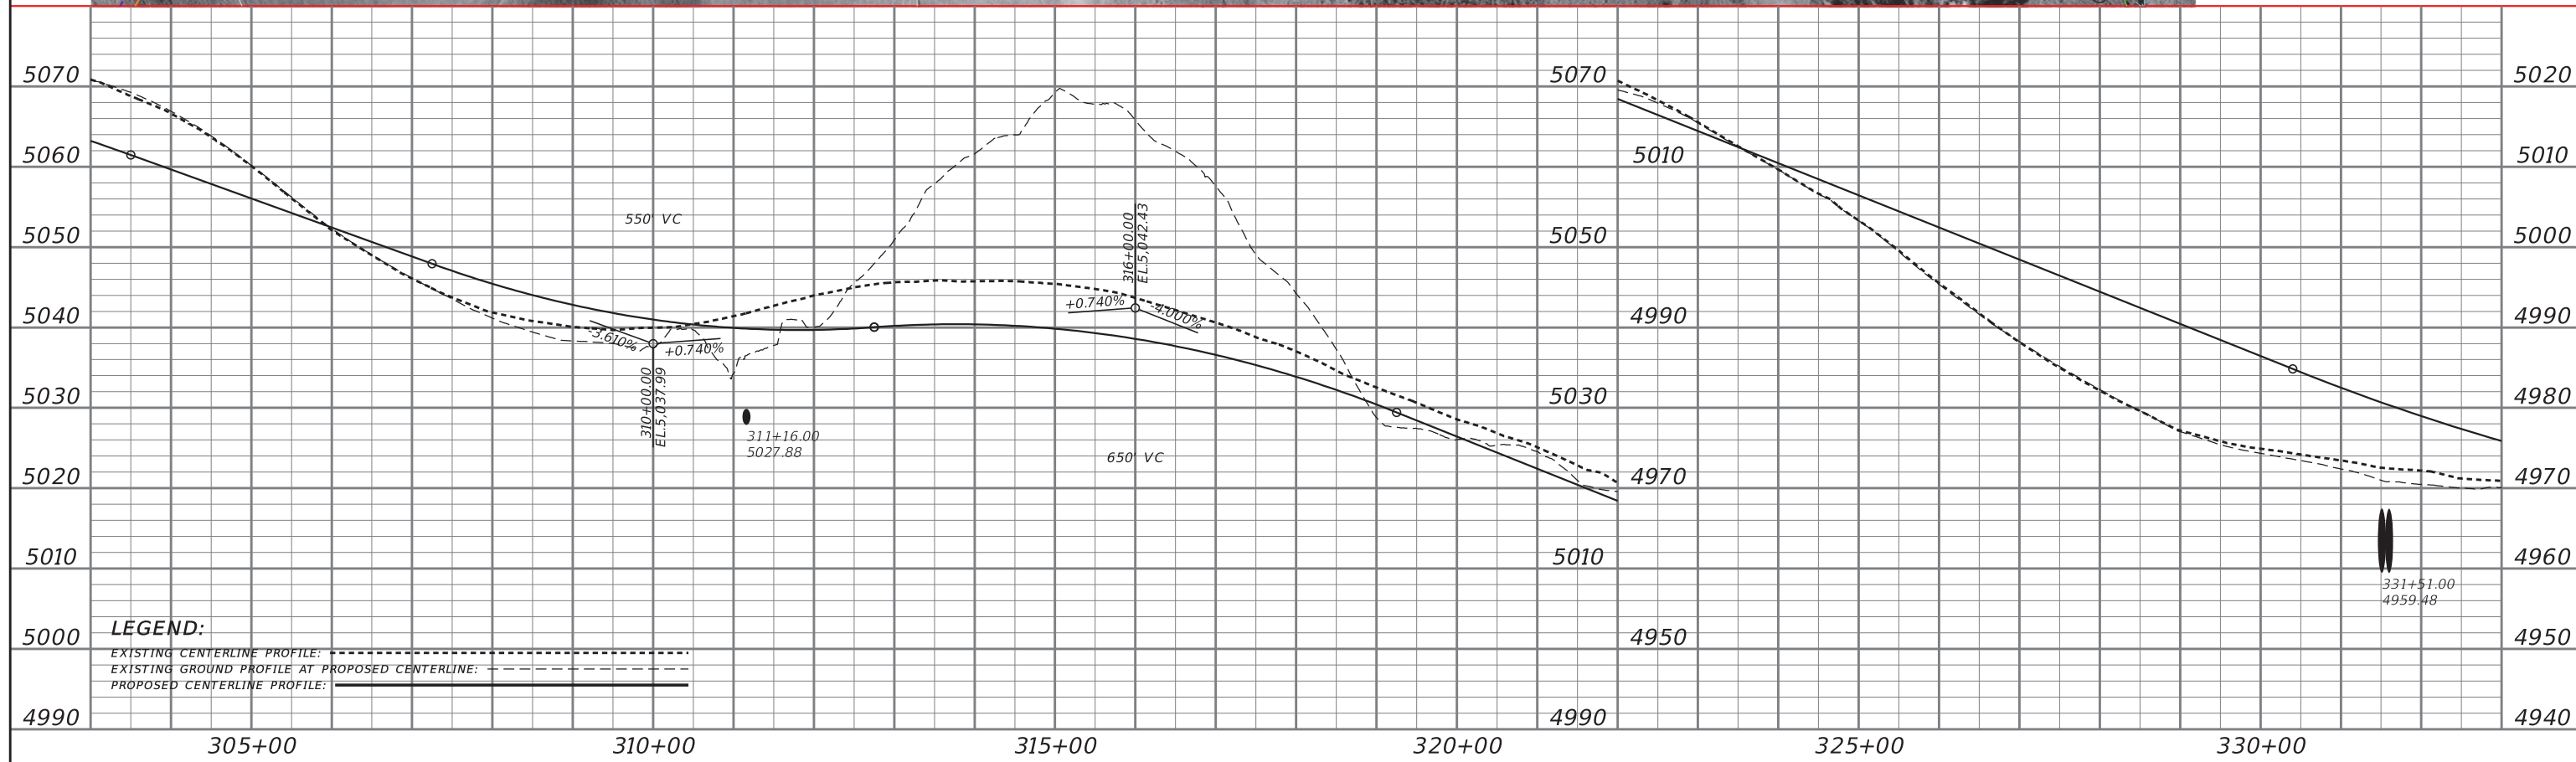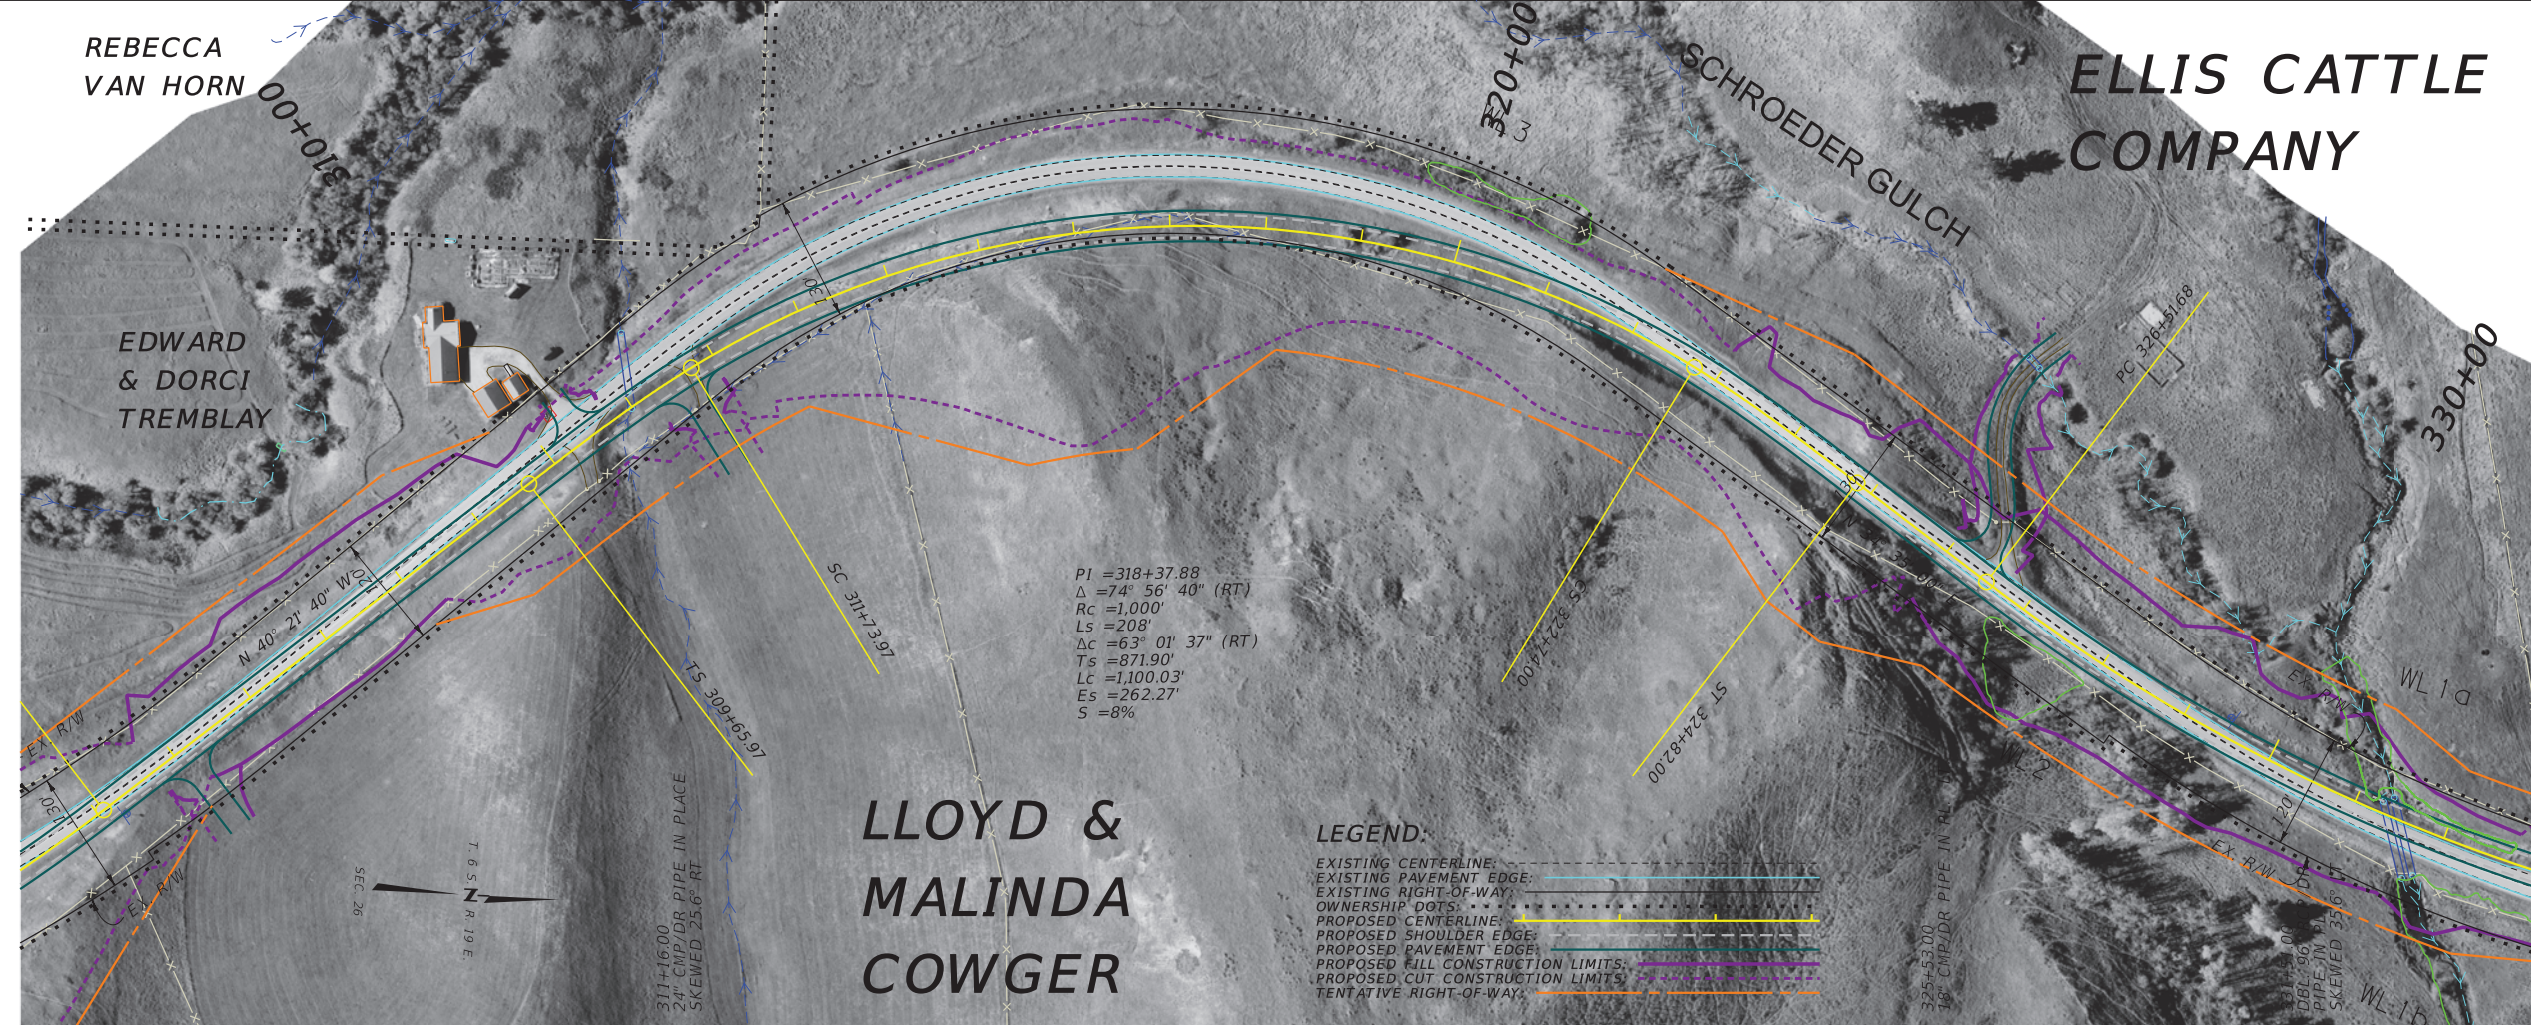

PRELIMINARY PLANS FROM APRIL 14-15, 2021 LANDOWNER MEETINGS

LEGEND:
 EXISTING CENTERLINE: - - - - -
 EXISTING PAVEMENT EDGE: - - - - -
 EXISTING RIGHT-OF-WAY: - - - - -
 OWNERSHIP DOTS: · · · · ·
 PROPOSED CENTERLINE: ————
 PROPOSED SHOULDER EDGE: ————
 PROPOSED PAVEMENT EDGE: ————
 PROPOSED FILL CONSTRUCTION LIMITS: ————
 PROPOSED CUT CONSTRUCTION LIMITS: ————
 TENTATIVE RIGHT-OF-WAY: ————

