



PRELIMINARY PLANS FROM APRIL 14-15, 2021 LANDOWNER MEETINGS

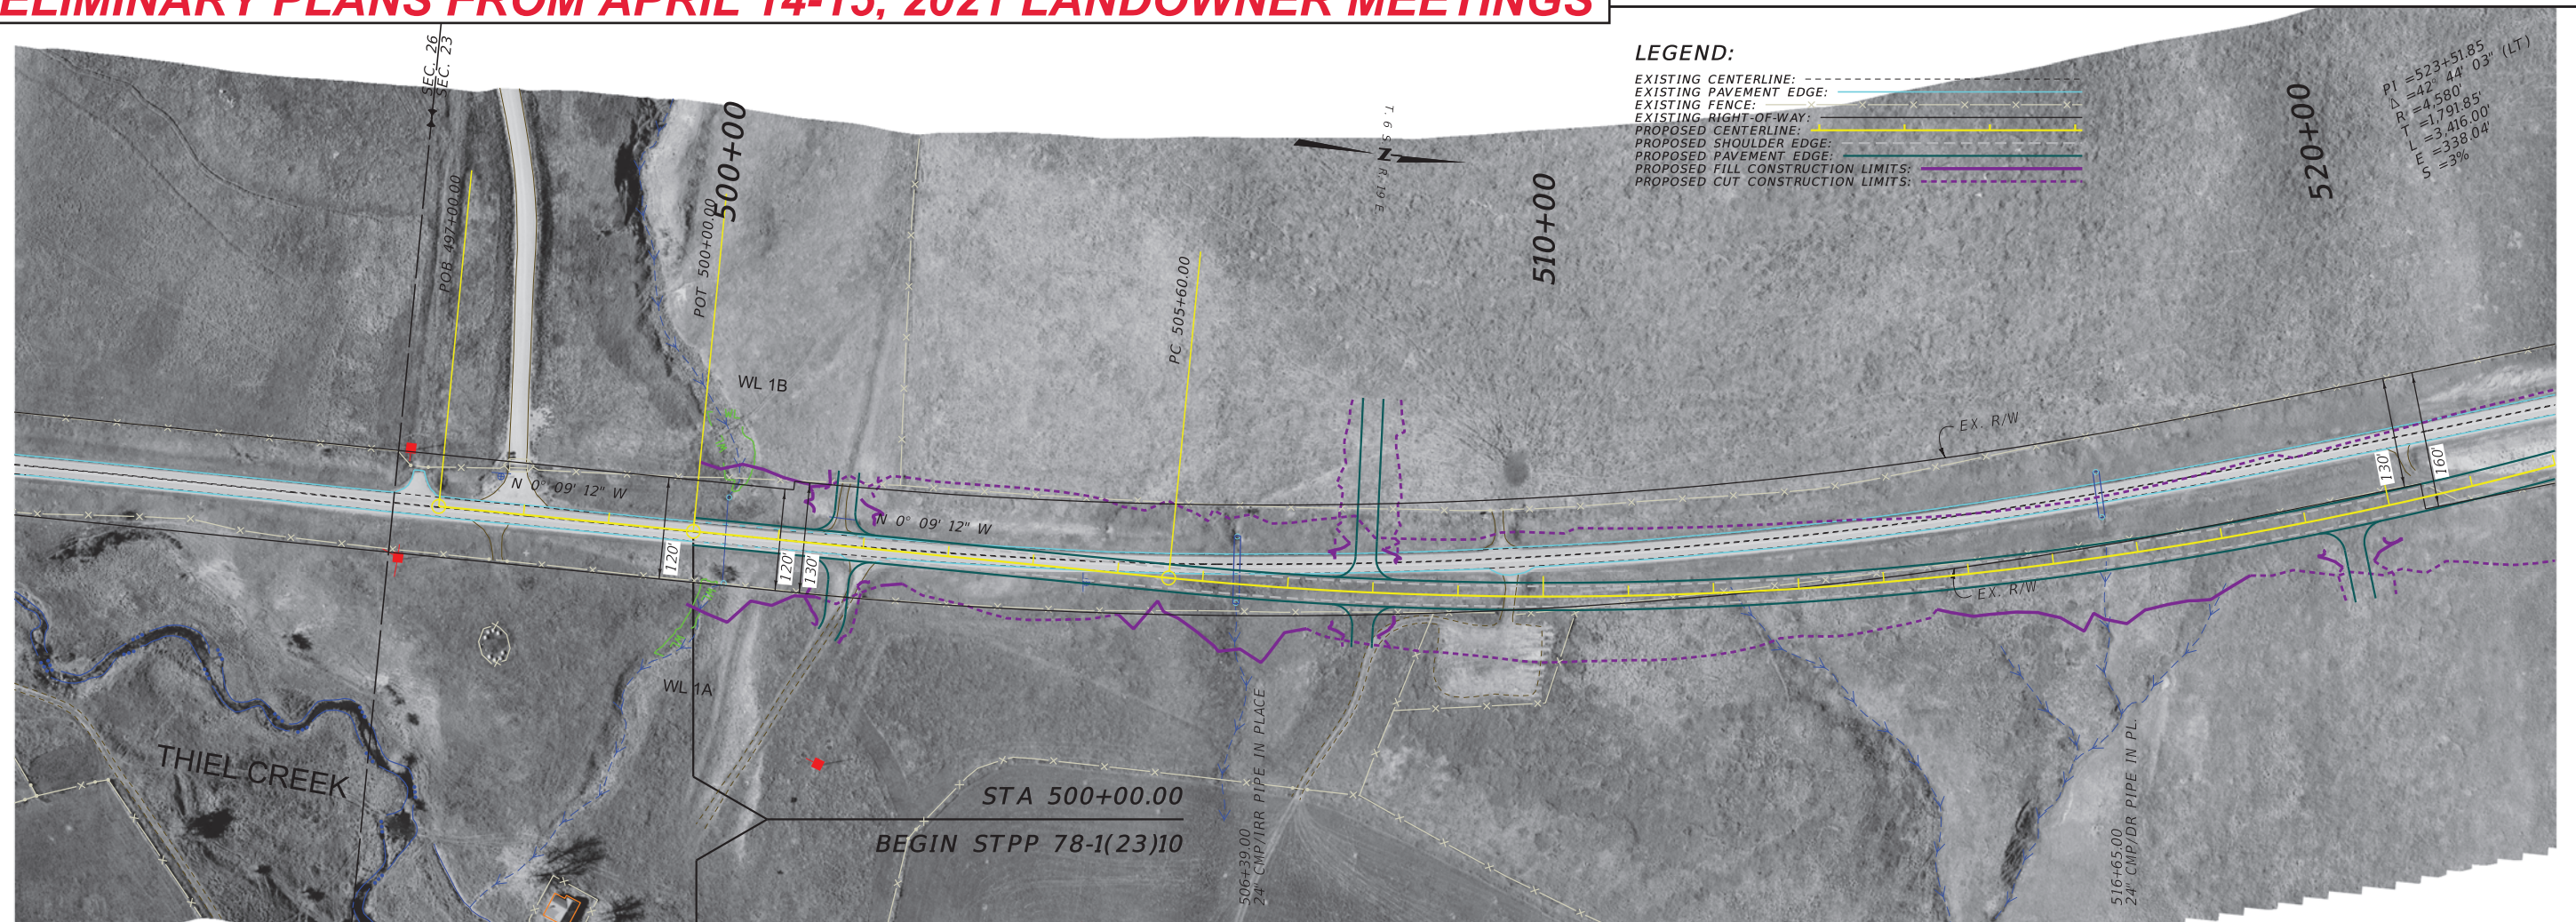

LEGEND:

- EXISTING CENTERLINE: - - - - -
- EXISTING PAVEMENT EDGE: - - - - -
- EXISTING FENCE: - - - - -
- EXISTING RIGHT-OF-WAY: - - - - -
- PROPOSED CENTERLINE: - - - - -
- PROPOSED SHOULDER EDGE: - - - - -
- PROPOSED PAVEMENT EDGE: - - - - -
- PROPOSED FILL CONSTRUCTION LIMITS: - - - - -
- PROPOSED CUT CONSTRUCTION LIMITS: - - - - -

PI = 523+51.85
 $\Delta = 42^\circ 44' 03''$ (LT)
 R = 4,580'
 T = 1,791.85'
 L = 338.04'
 E = 338.04'
 S = 3%

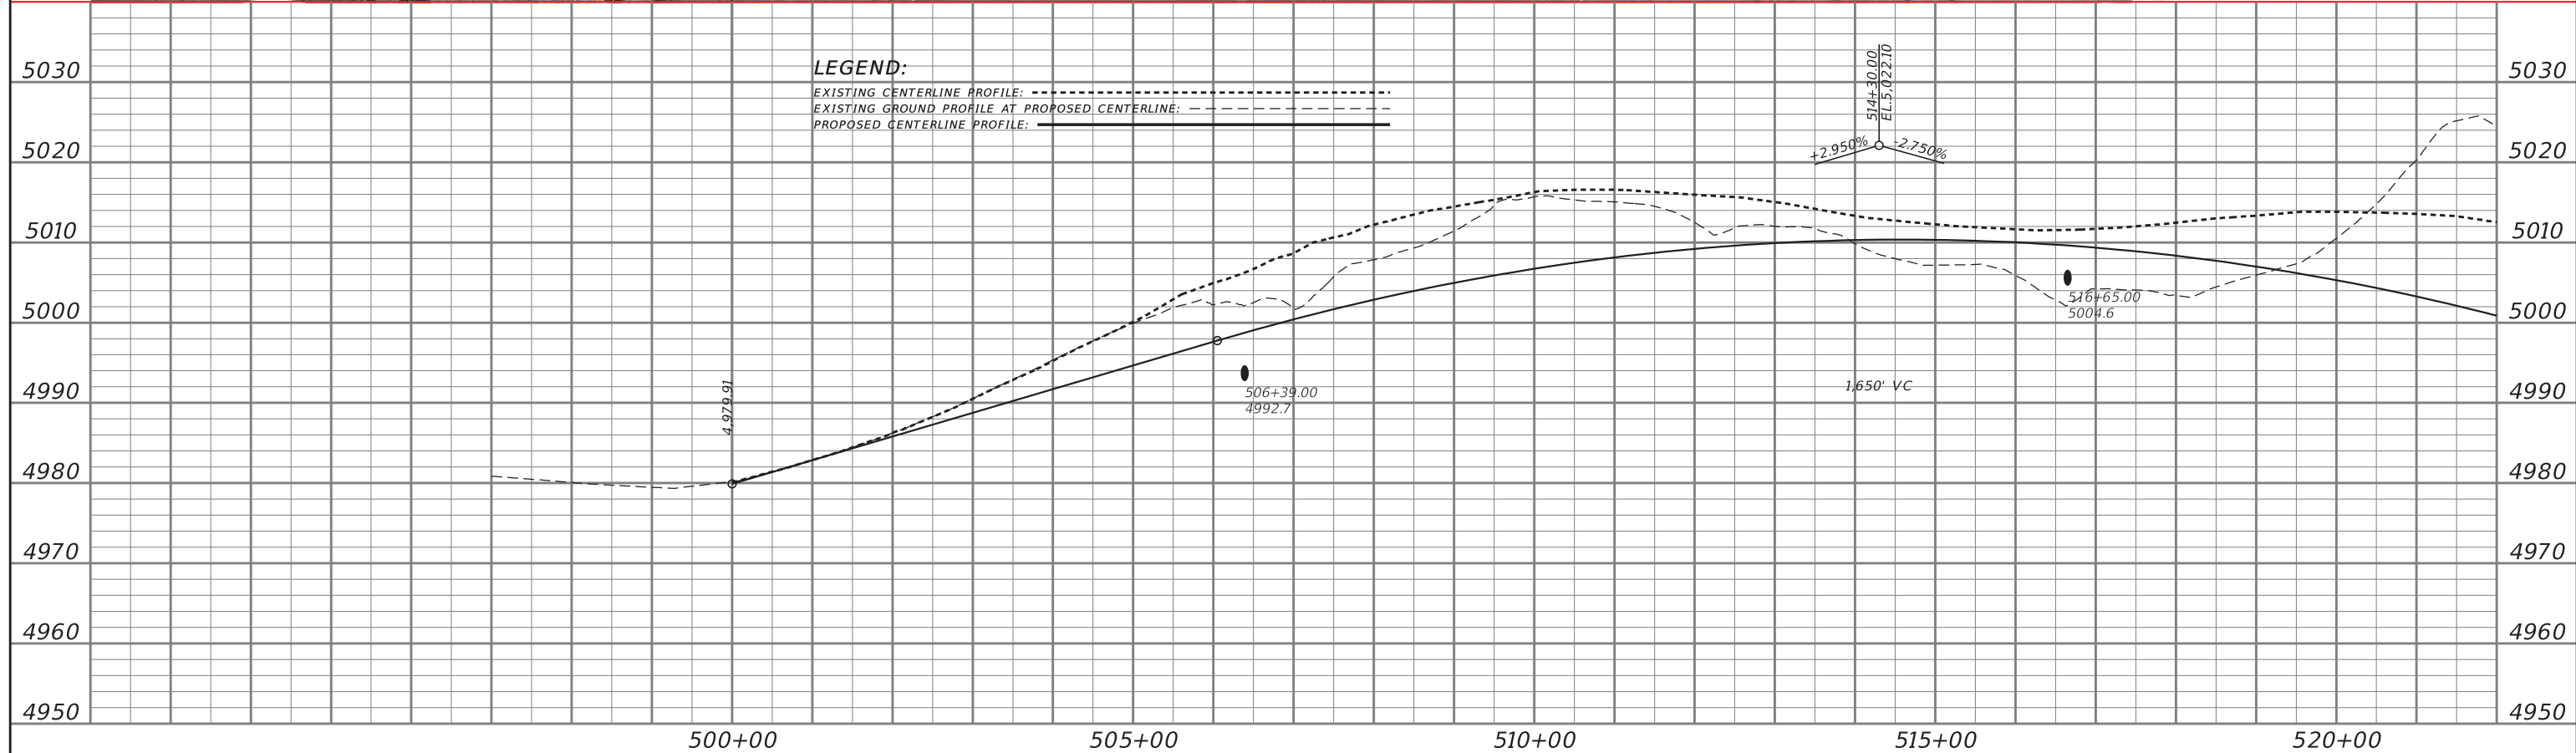


LEGEND:

- EXISTING CENTERLINE PROFILE: - - - - -
- EXISTING GROUND PROFILE AT PROPOSED CENTERLINE: - - - - -
- PROPOSED CENTERLINE PROFILE: - - - - -


PRELIMINARY PLANS FROM APRIL 14-15, 2021 LANDOWNER MEETINGS

$PI = 523+51.85$
 $\Delta = 42^\circ 44' 03'' (LT)$
 $R = 4,580'$
 $T = 1,791.85'$
 $L = 3,416.00'$
 $E = 338.04'$
 $S = 3\%$

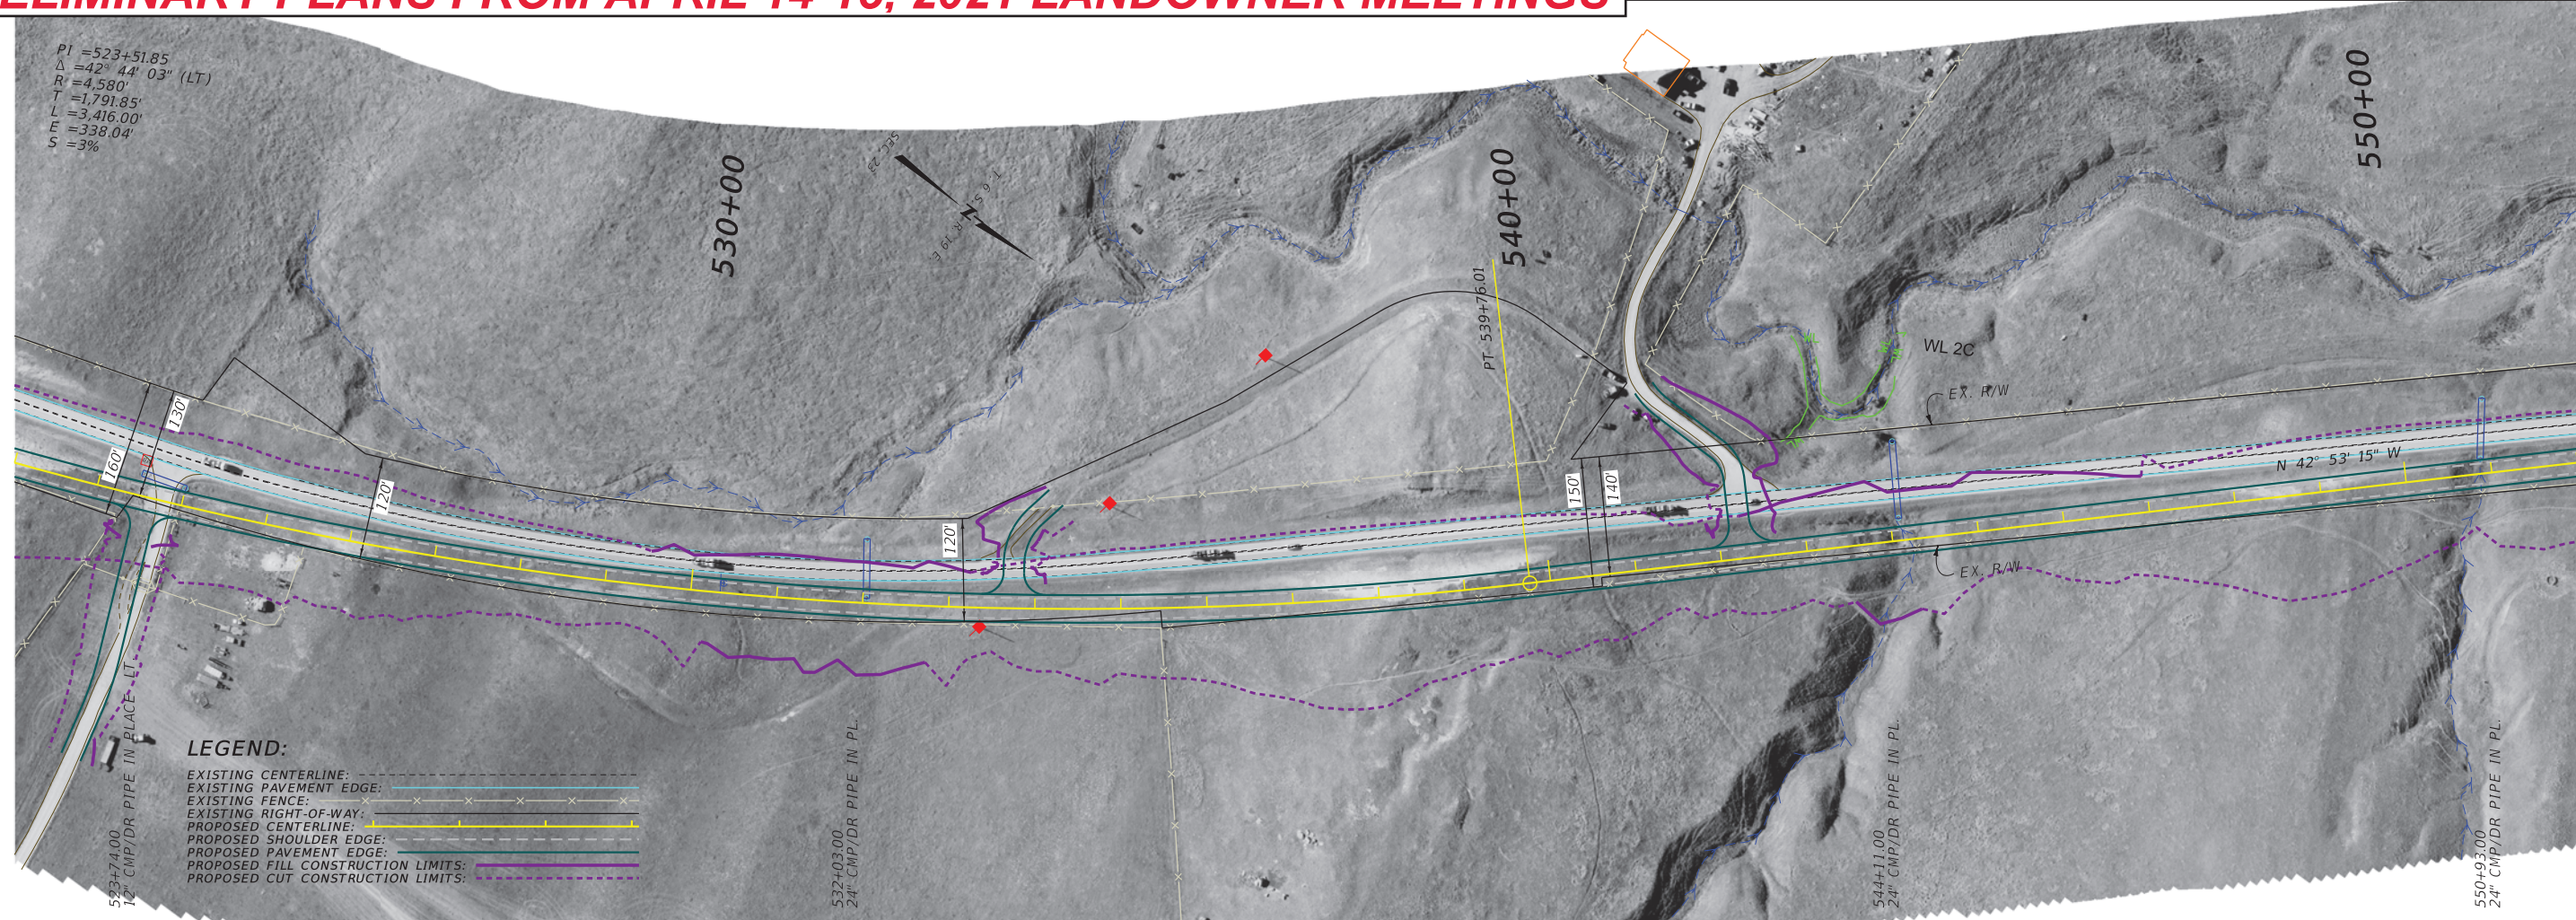

LEGEND:


- EXISTING CENTERLINE: - - - - -
- EXISTING PAVEMENT EDGE: - - - - -
- EXISTING FENCE: x x x x x
- EXISTING RIGHT-OF-WAY: - - - - -
- PROPOSED CENTERLINE: ————
- PROPOSED SHOULDER EDGE: - - - - -
- PROPOSED PAVEMENT EDGE: - - - - -
- PROPOSED FILL CONSTRUCTION LIMITS: - - - - -
- PROPOSED CUT CONSTRUCTION LIMITS: - - - - -

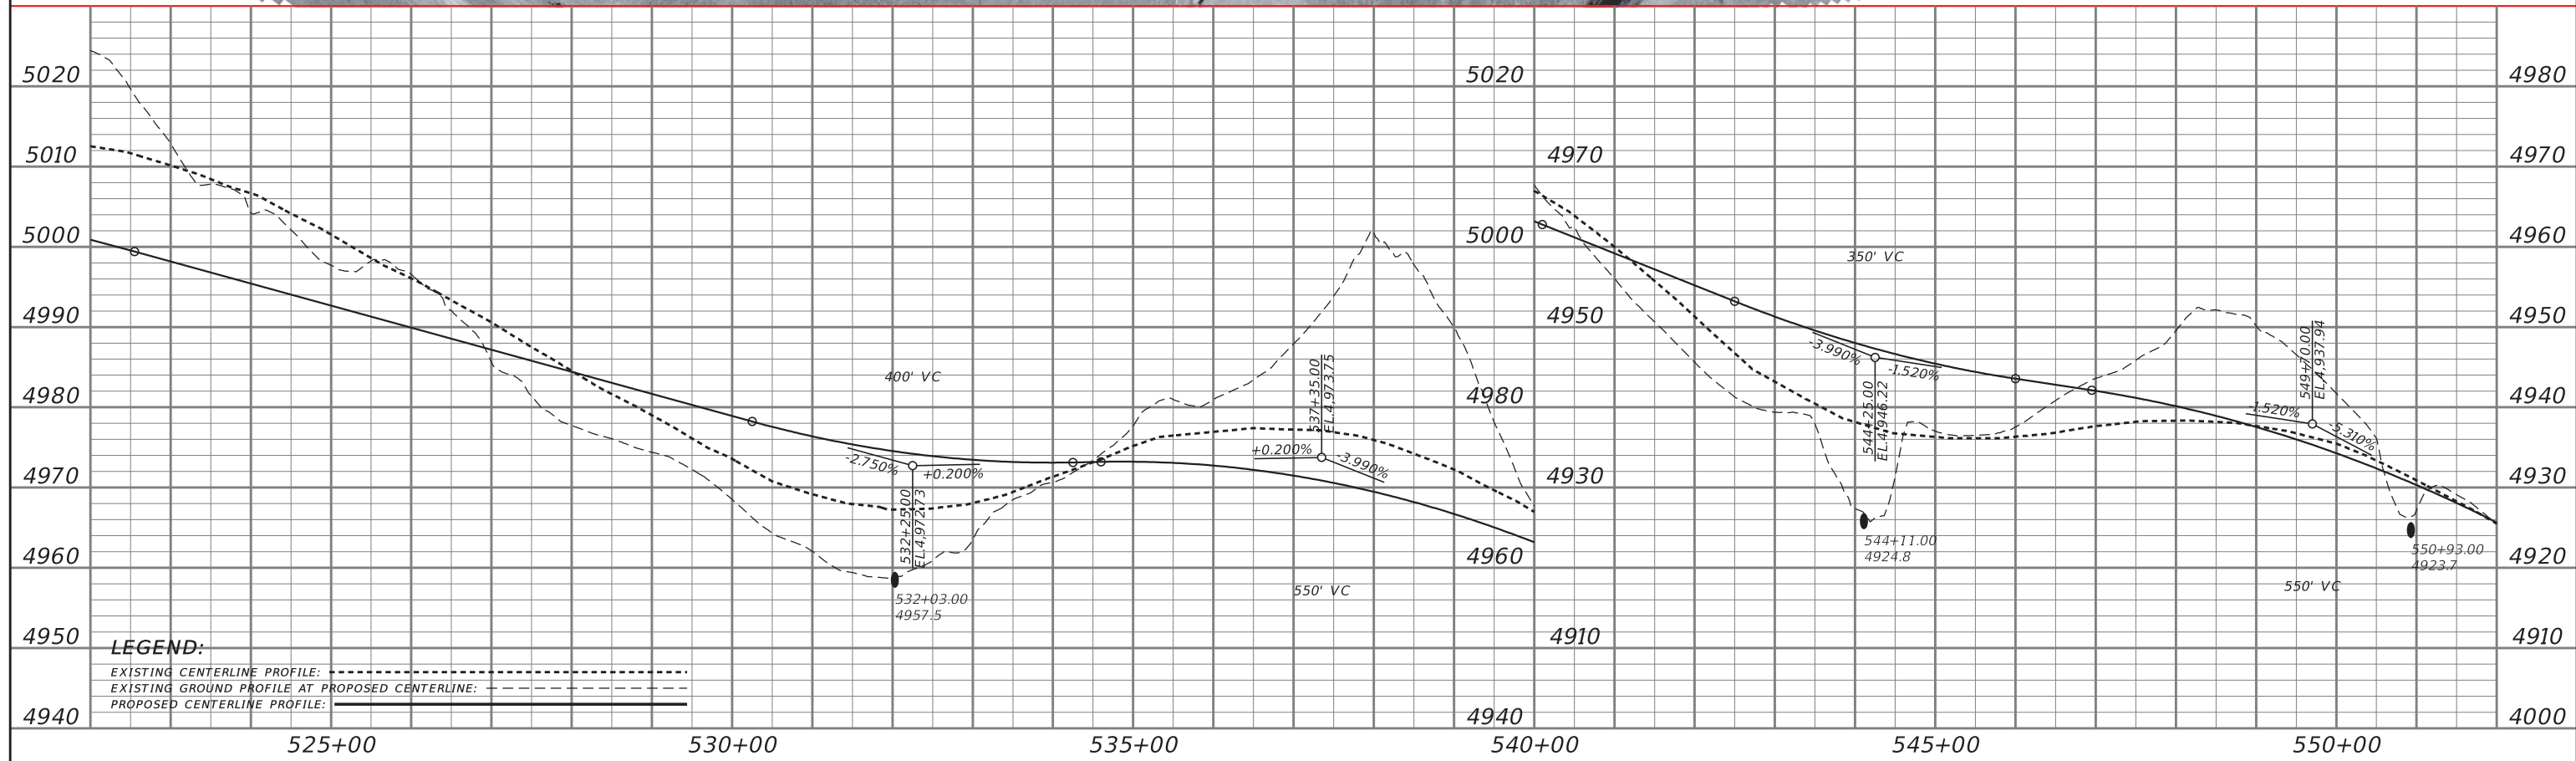


LEGEND:

- EXISTING CENTERLINE PROFILE: - - - - -
- EXISTING GROUND PROFILE AT PROPOSED CENTERLINE: - - - - -
- PROPOSED CENTERLINE PROFILE: ————


PRELIMINARY PLANS FROM APRIL 14-15, 2021 LANDOWNER MEETINGS

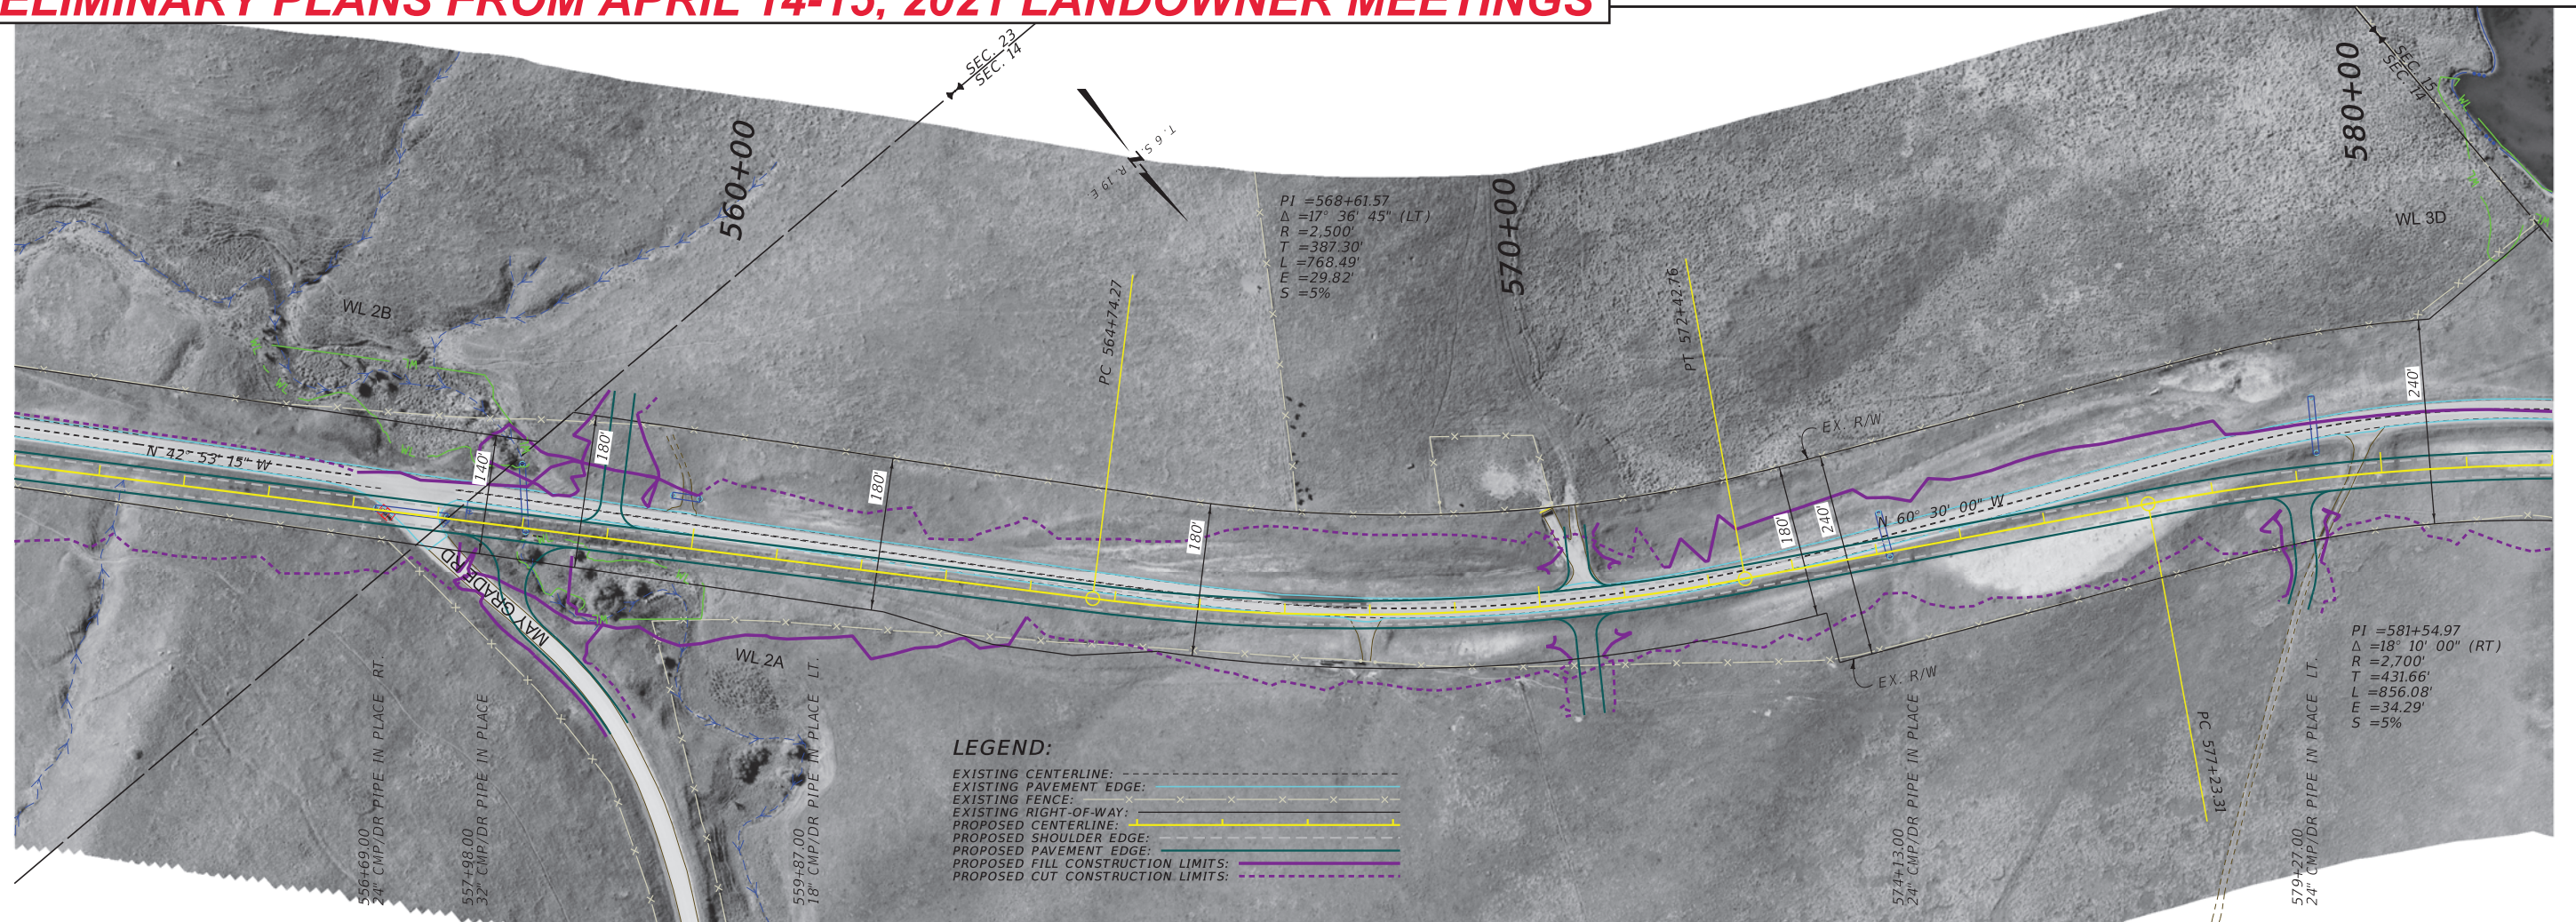


LEGEND:
 EXISTING CENTERLINE: - - - - -
 EXISTING PAVEMENT EDGE: - - - - -
 EXISTING FENCE: x x x x x
 EXISTING RIGHT-OF-WAY: - - - - -
 PROPOSED CENTERLINE: - - - - -
 PROPOSED SHOULDER EDGE: - - - - -
 PROPOSED PAVEMENT EDGE: - - - - -
 PROPOSED FILL CONSTRUCTION LIMITS: - - - - -
 PROPOSED CUT CONSTRUCTION LIMITS: - - - - -

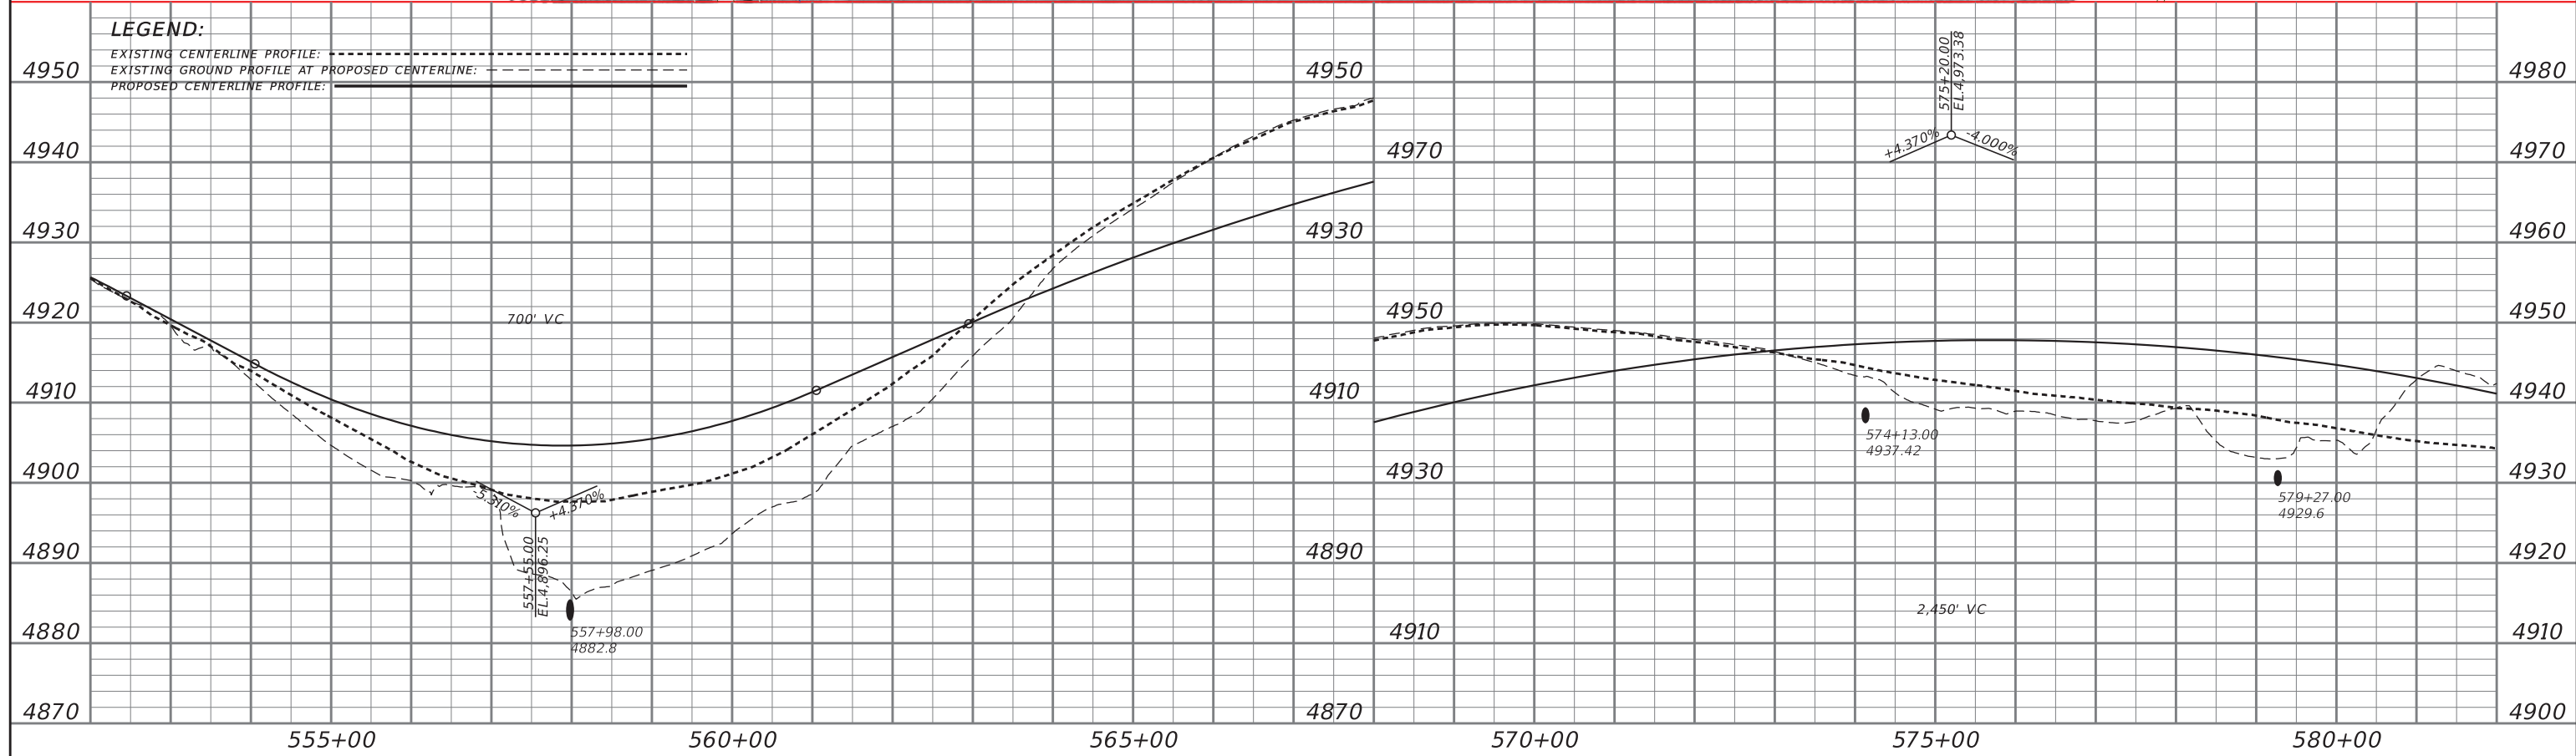

PRELIMINARY PLANS FROM APRIL 14-15, 2021 LANDOWNER MEETINGS


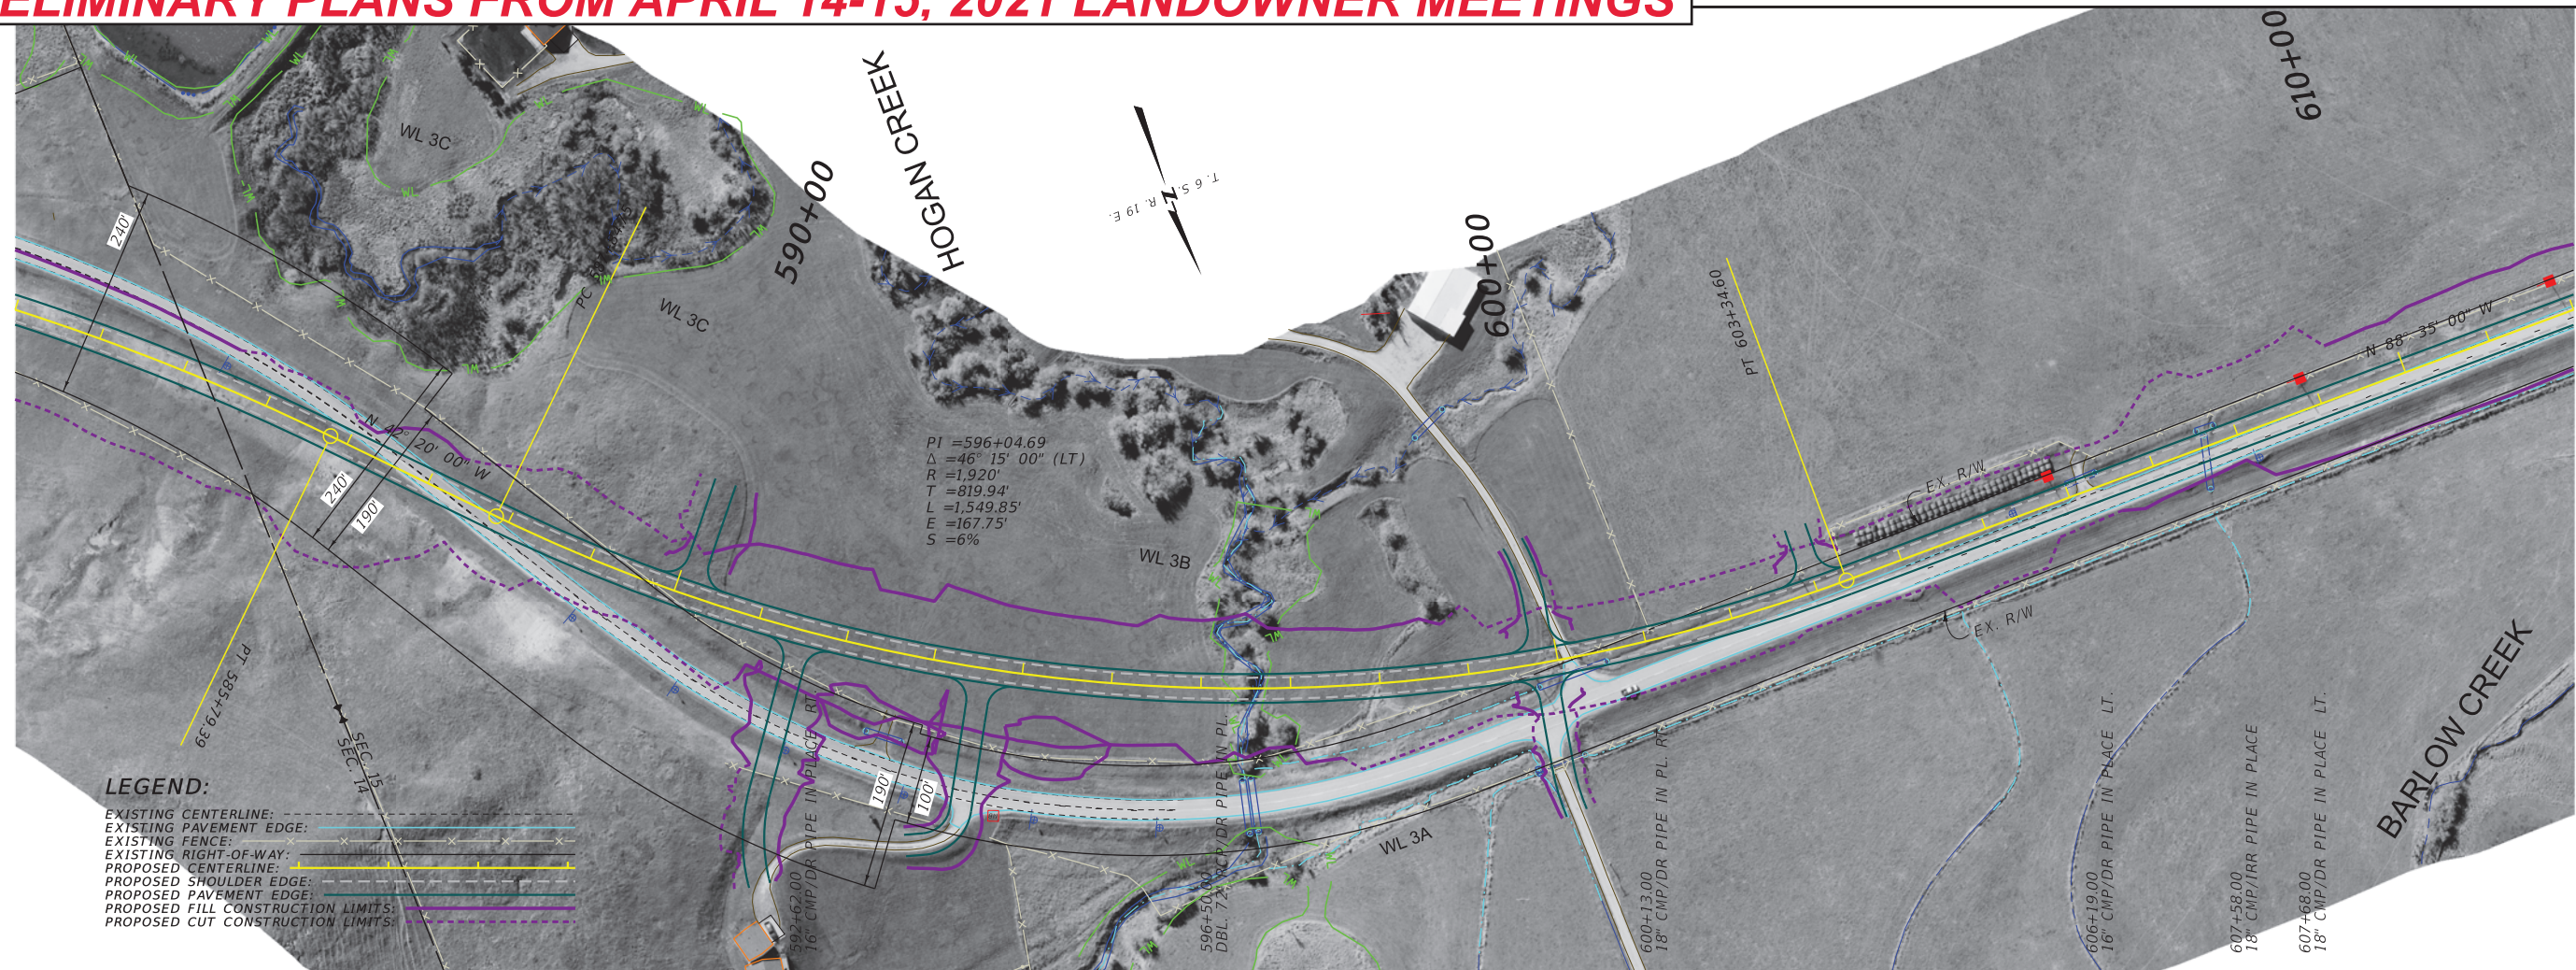


LEGEND:
 EXISTING CENTERLINE: - - - - -
 EXISTING PAVEMENT EDGE: - - - - -
 EXISTING FENCE: - - - - -
 EXISTING RIGHT-OF-WAY: - - - - -
 PROPOSED CENTERLINE: - - - - -
 PROPOSED SHOULDER EDGE: - - - - -
 PROPOSED PAVEMENT EDGE: - - - - -
 PROPOSED FILL CONSTRUCTION LIMITS: - - - - -
 PROPOSED CUT CONSTRUCTION LIMITS: - - - - -


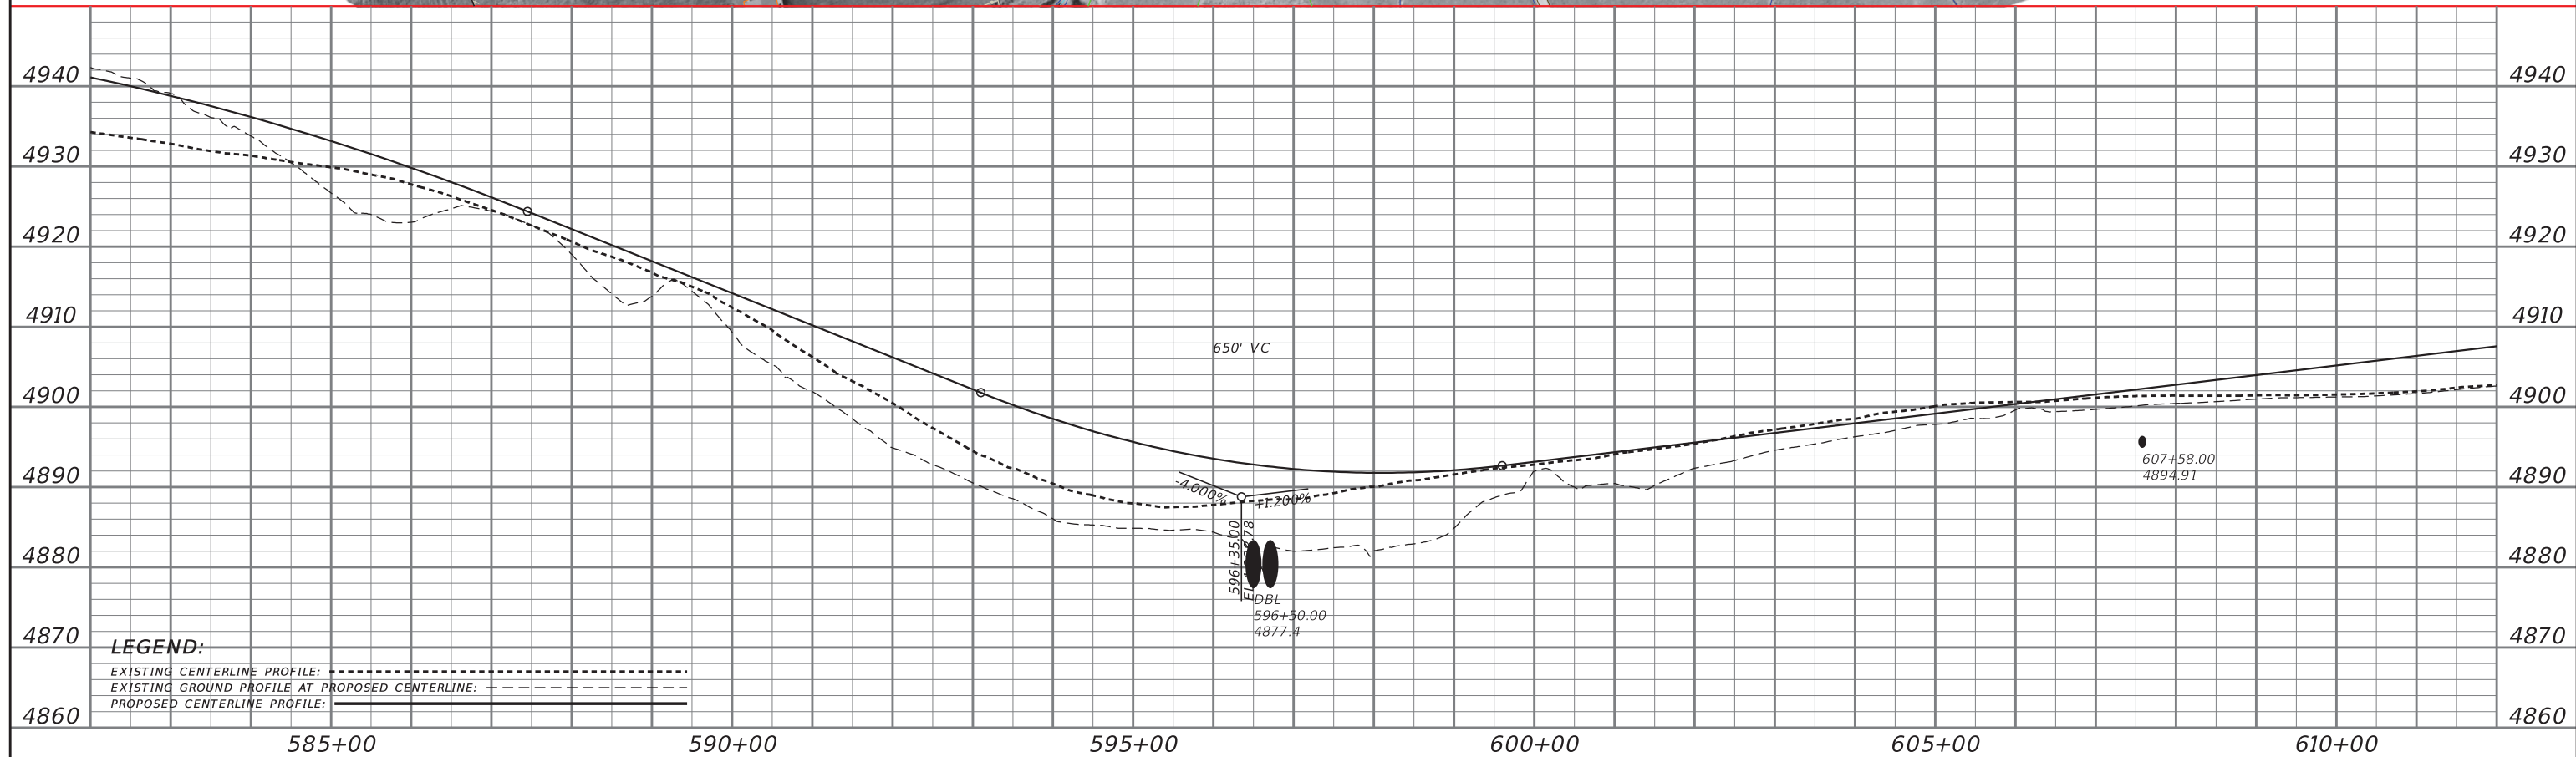


LEGEND:
 EXISTING CENTERLINE PROFILE: - - - - -
 EXISTING GROUND PROFILE AT PROPOSED CENTERLINE: - - - - -
 PROPOSED CENTERLINE PROFILE: - - - - -


PRELIMINARY PLANS FROM APRIL 14-15, 2021 LANDOWNER MEETINGS

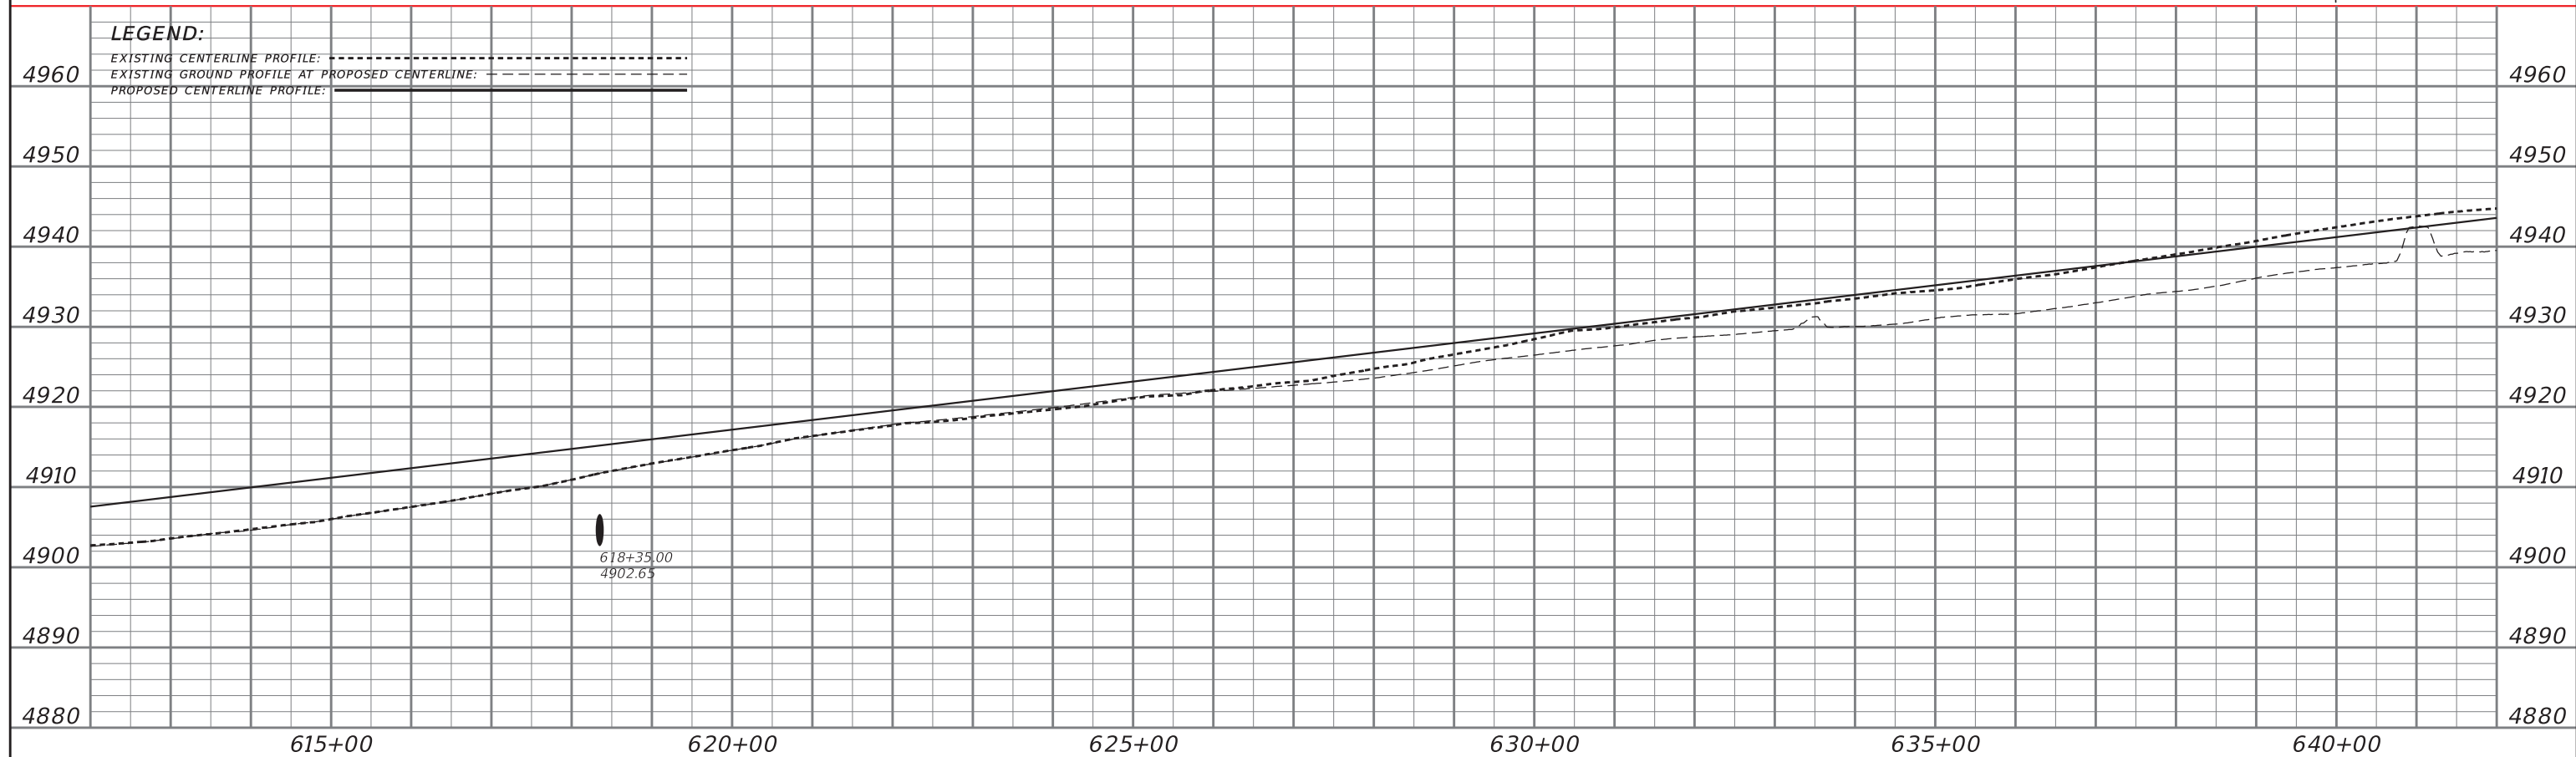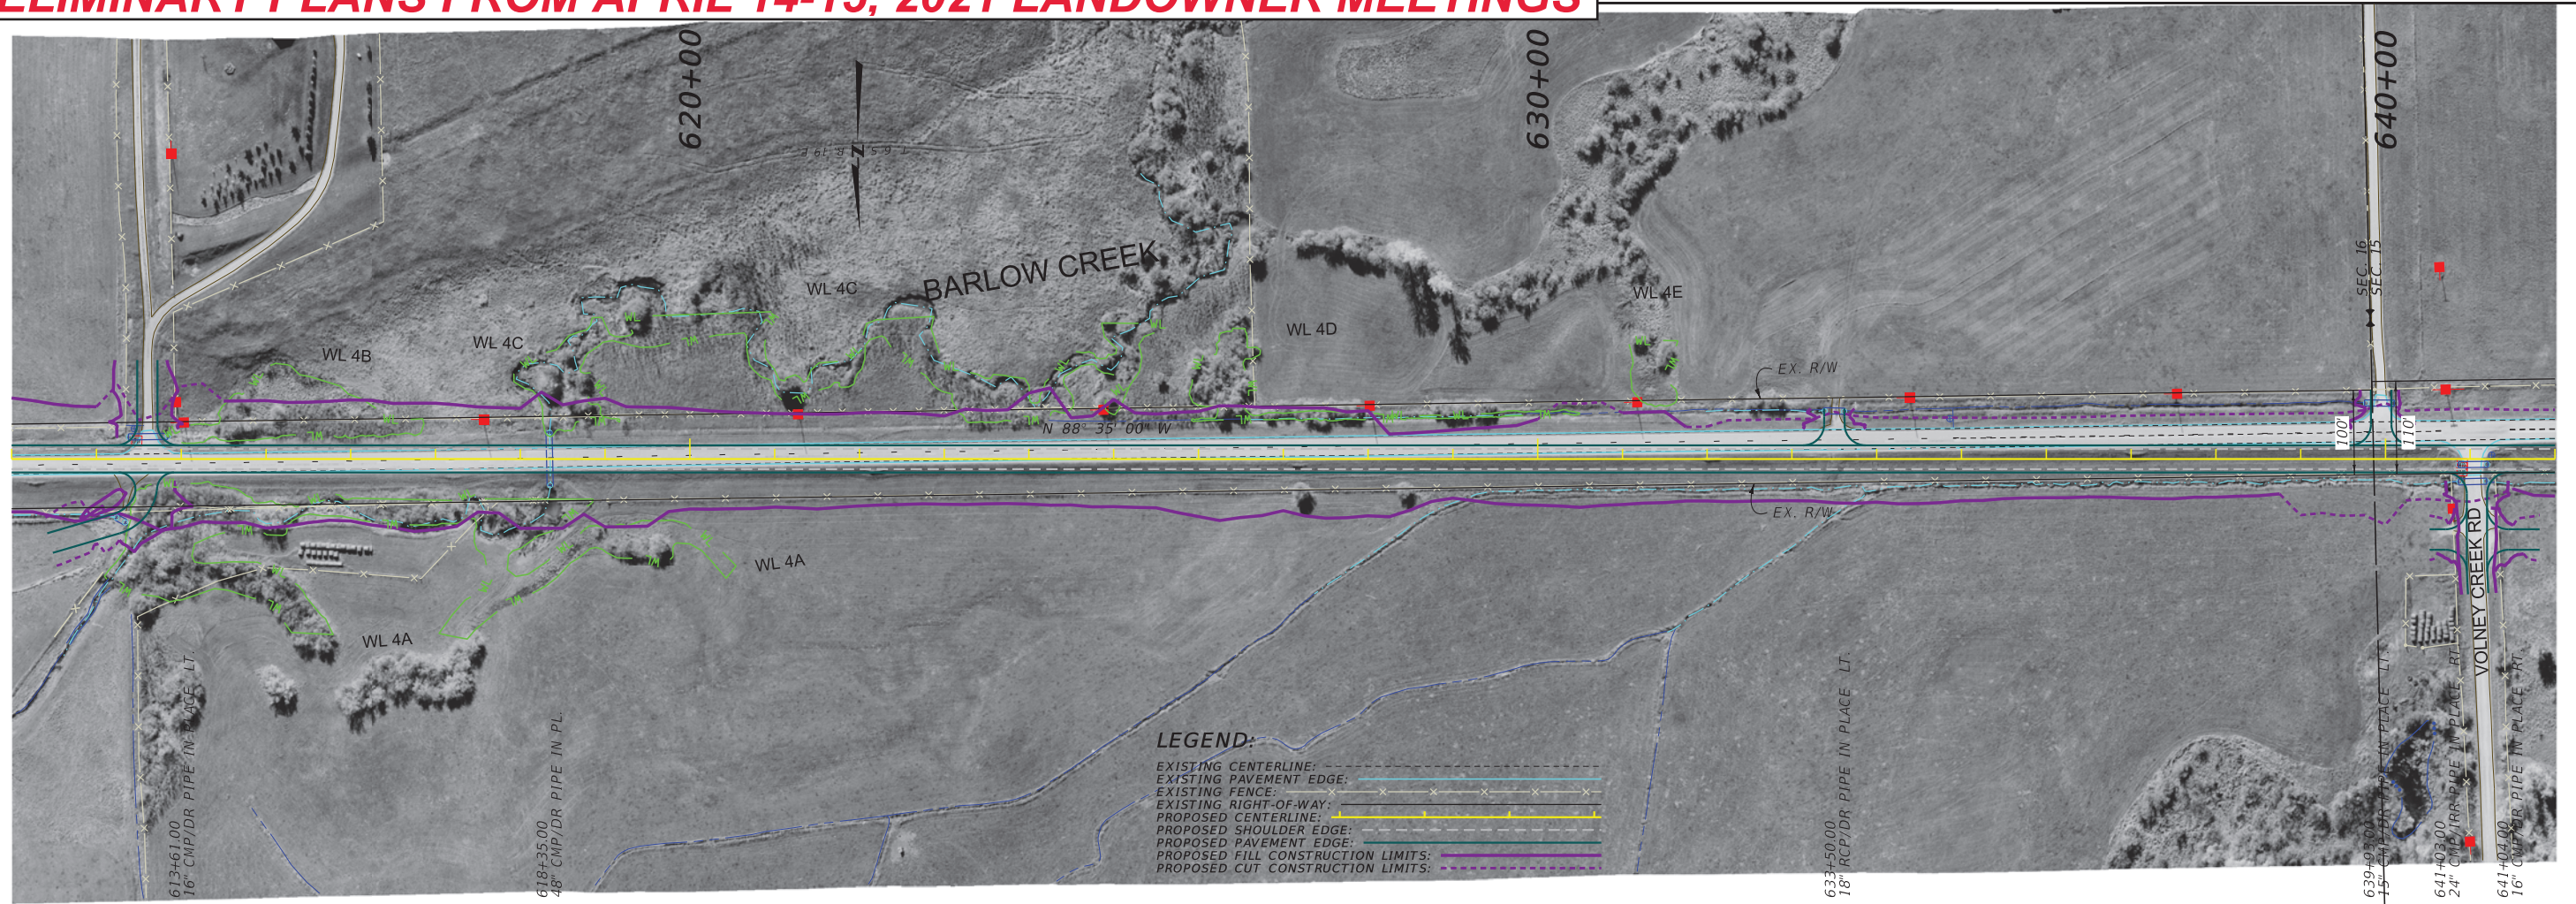



PRELIMINARY PLANS FROM APRIL 14-15, 2021 LANDOWNER MEETINGS

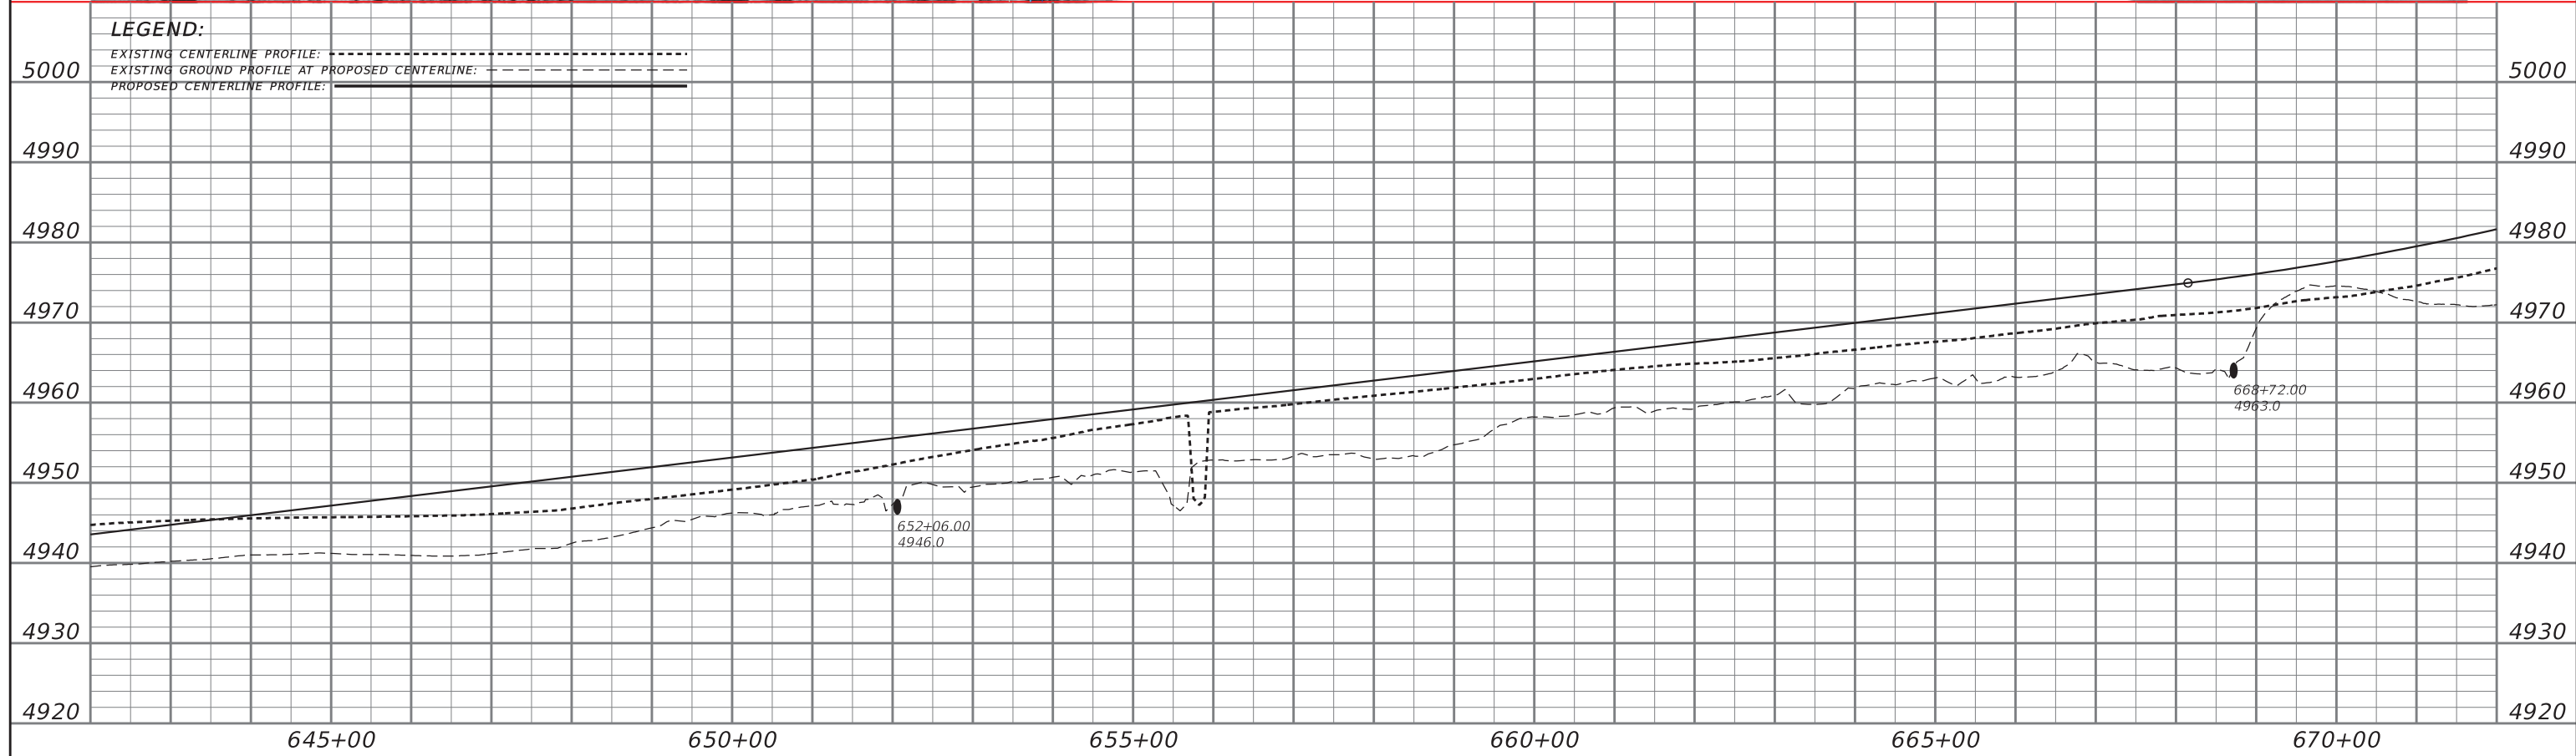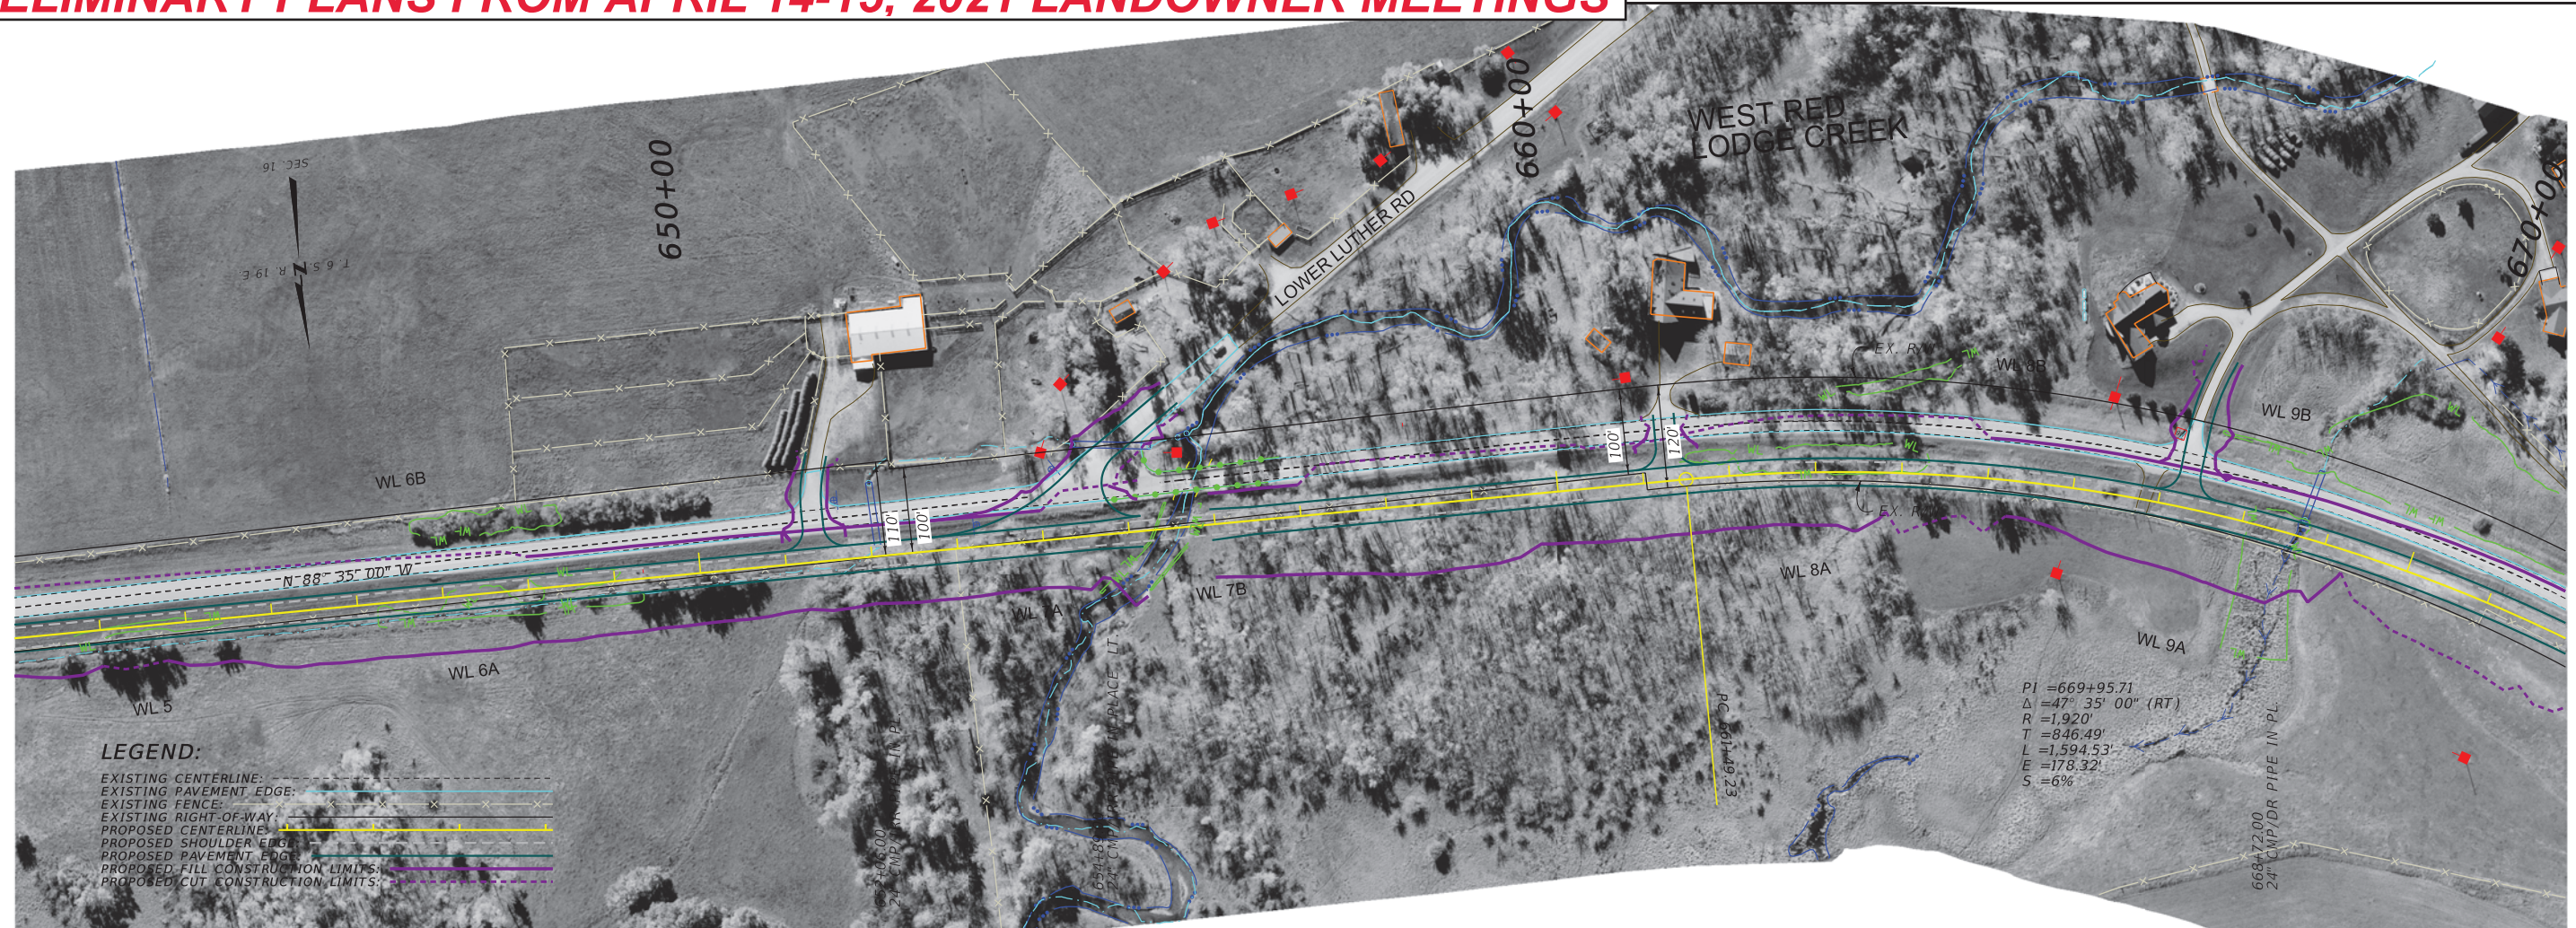



PRELIMINARY PLANS FROM APRIL 14-15, 2021 LANDOWNER MEETINGS

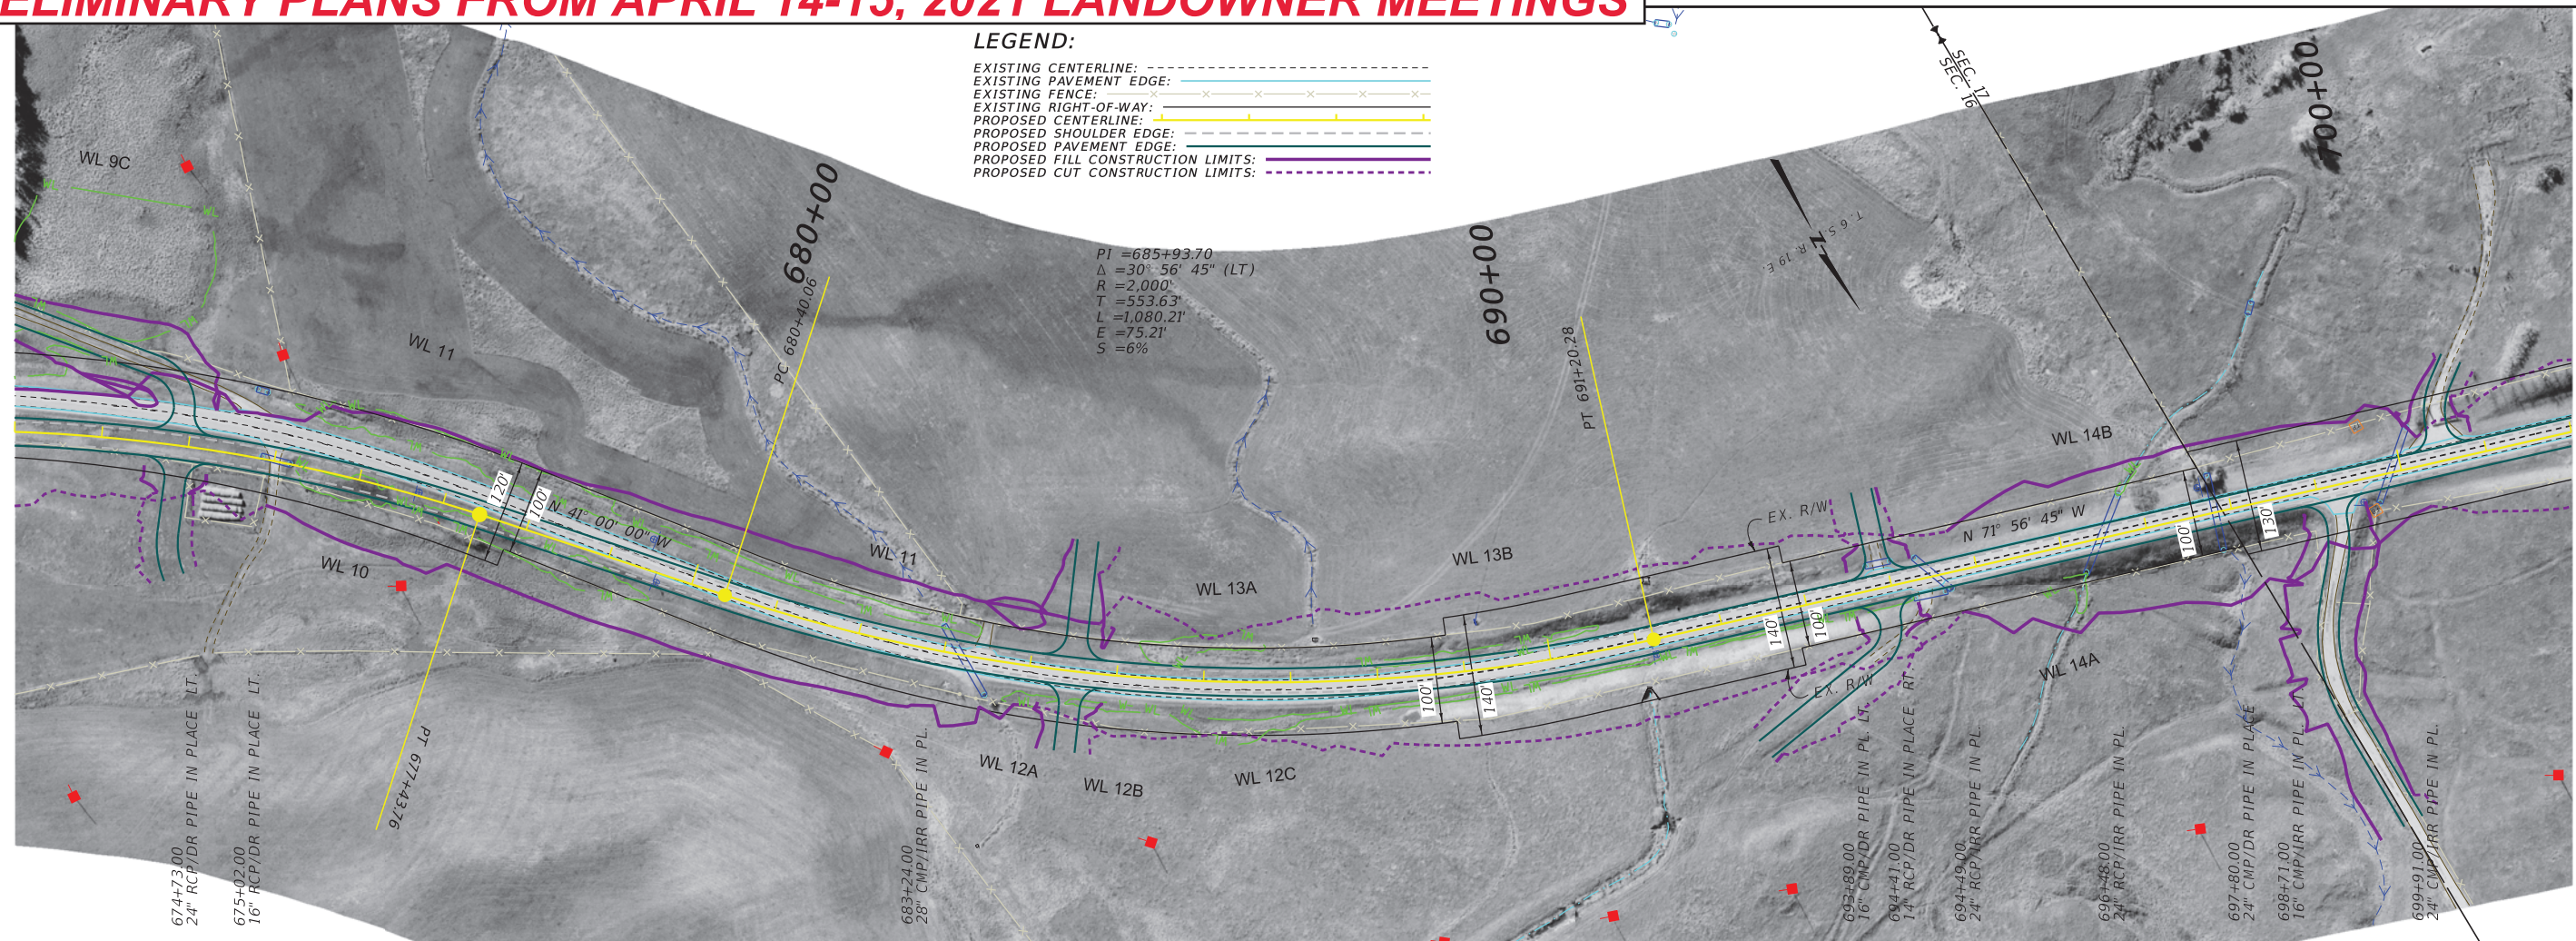



PRELIMINARY PLANS FROM APRIL 14-15, 2021 LANDOWNER MEETINGS

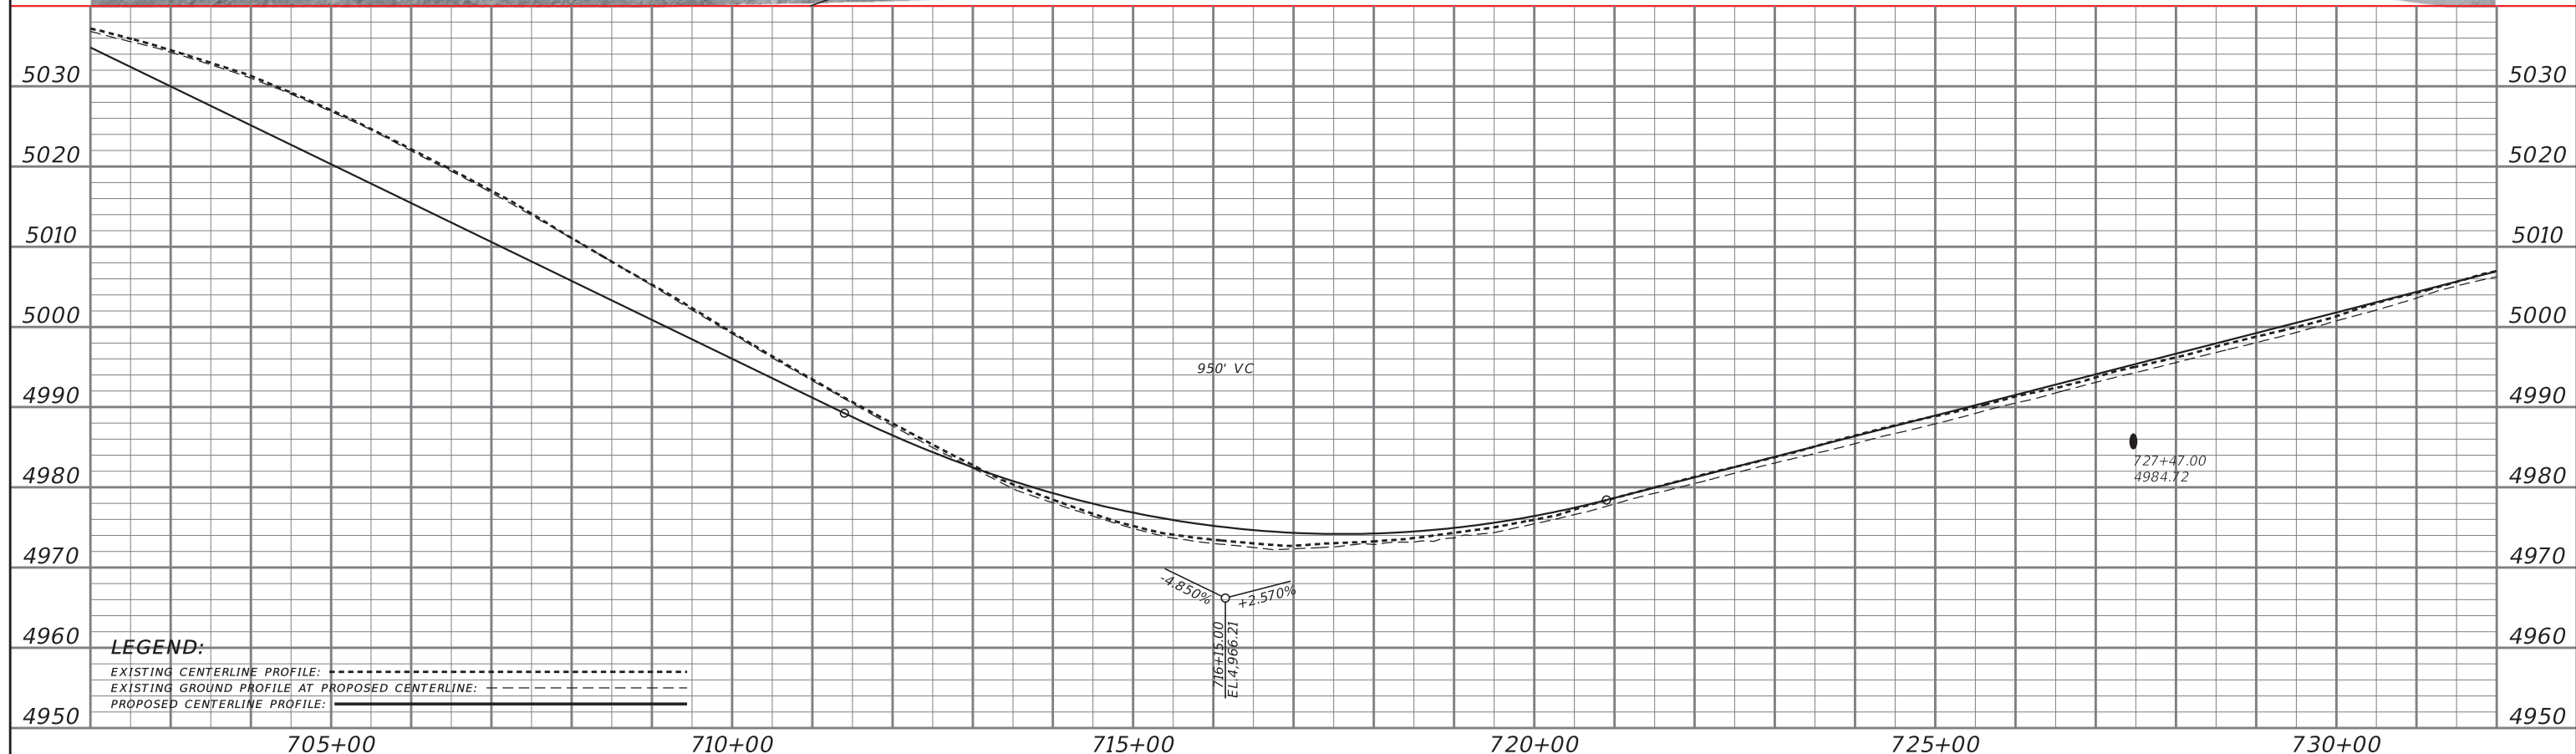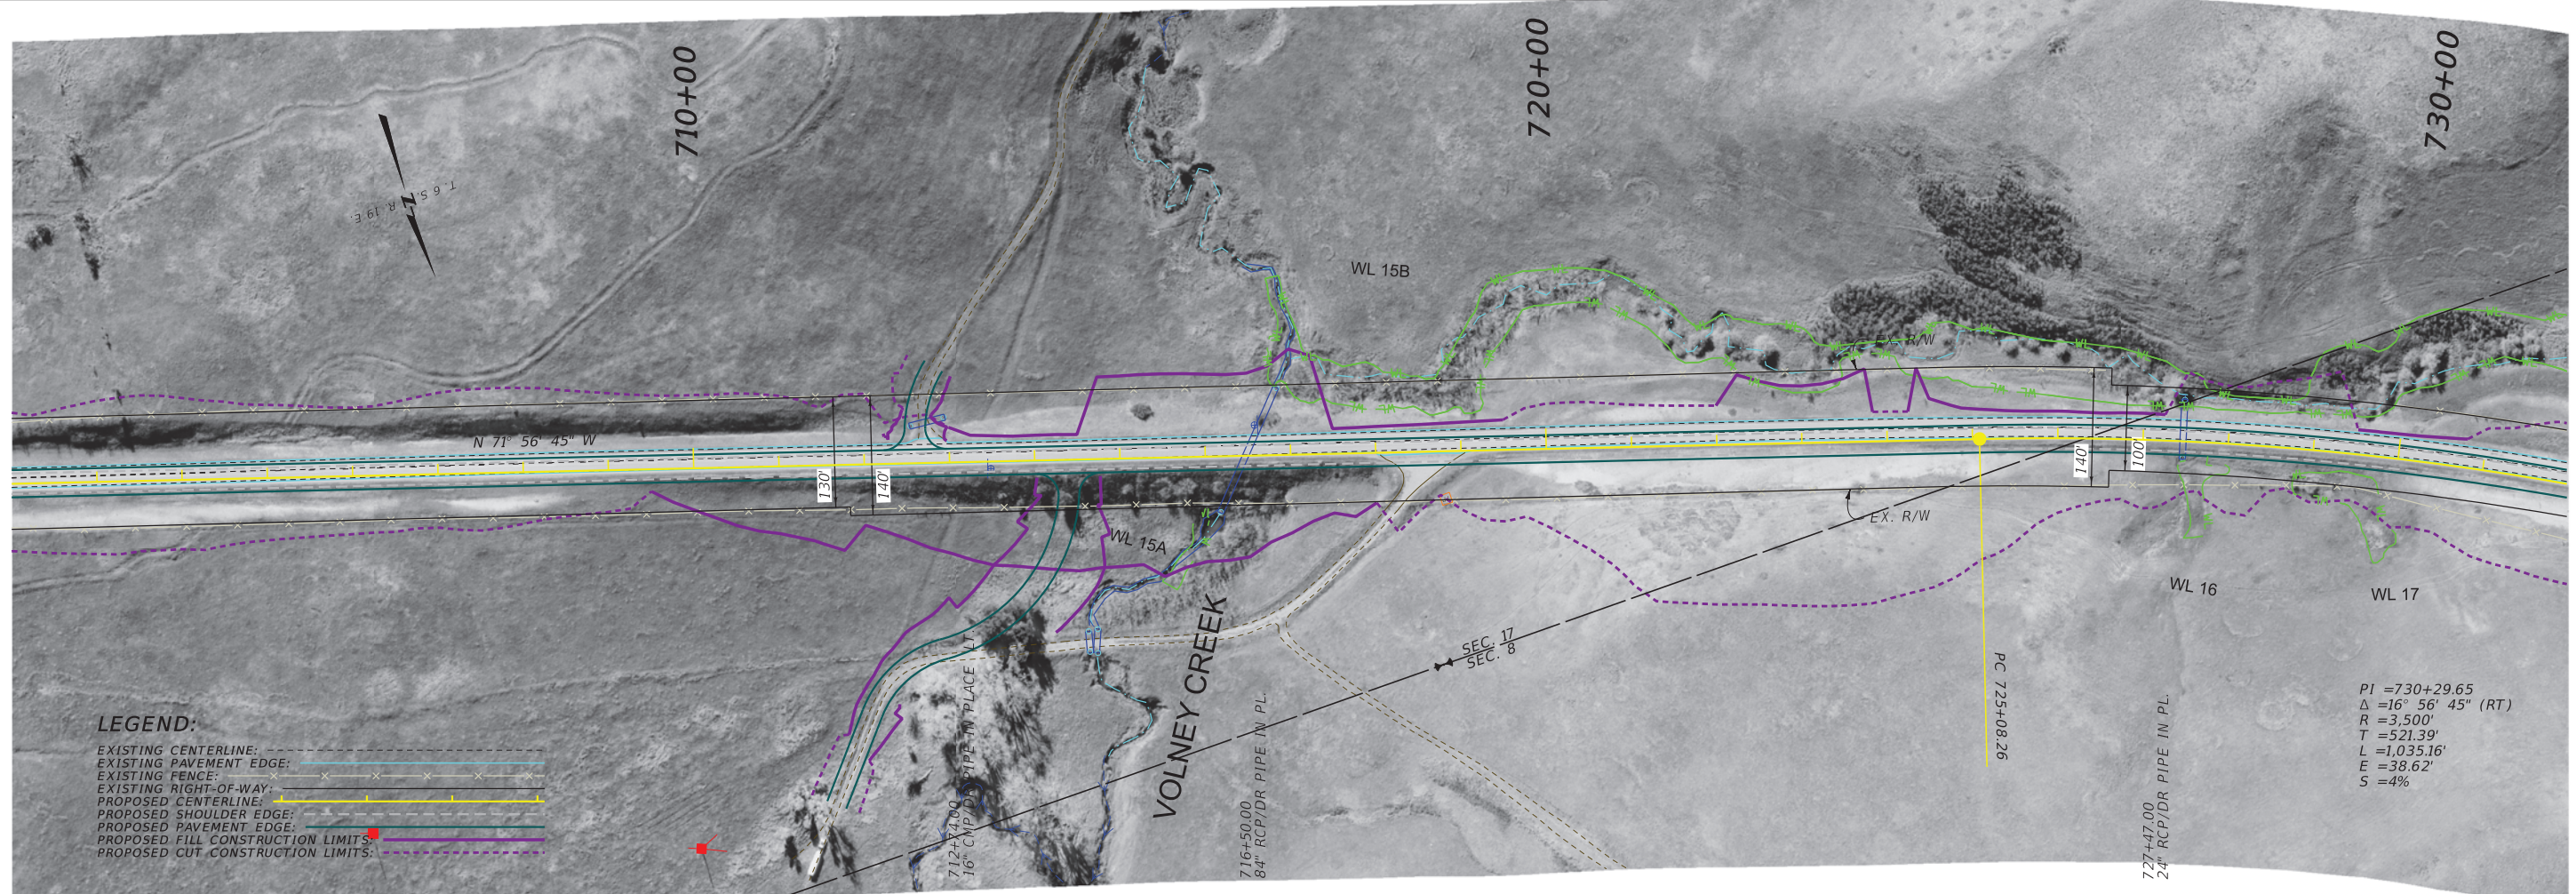


PRELIMINARY PLANS FROM APRIL 14-15, 2021 LANDOWNER MEETINGS

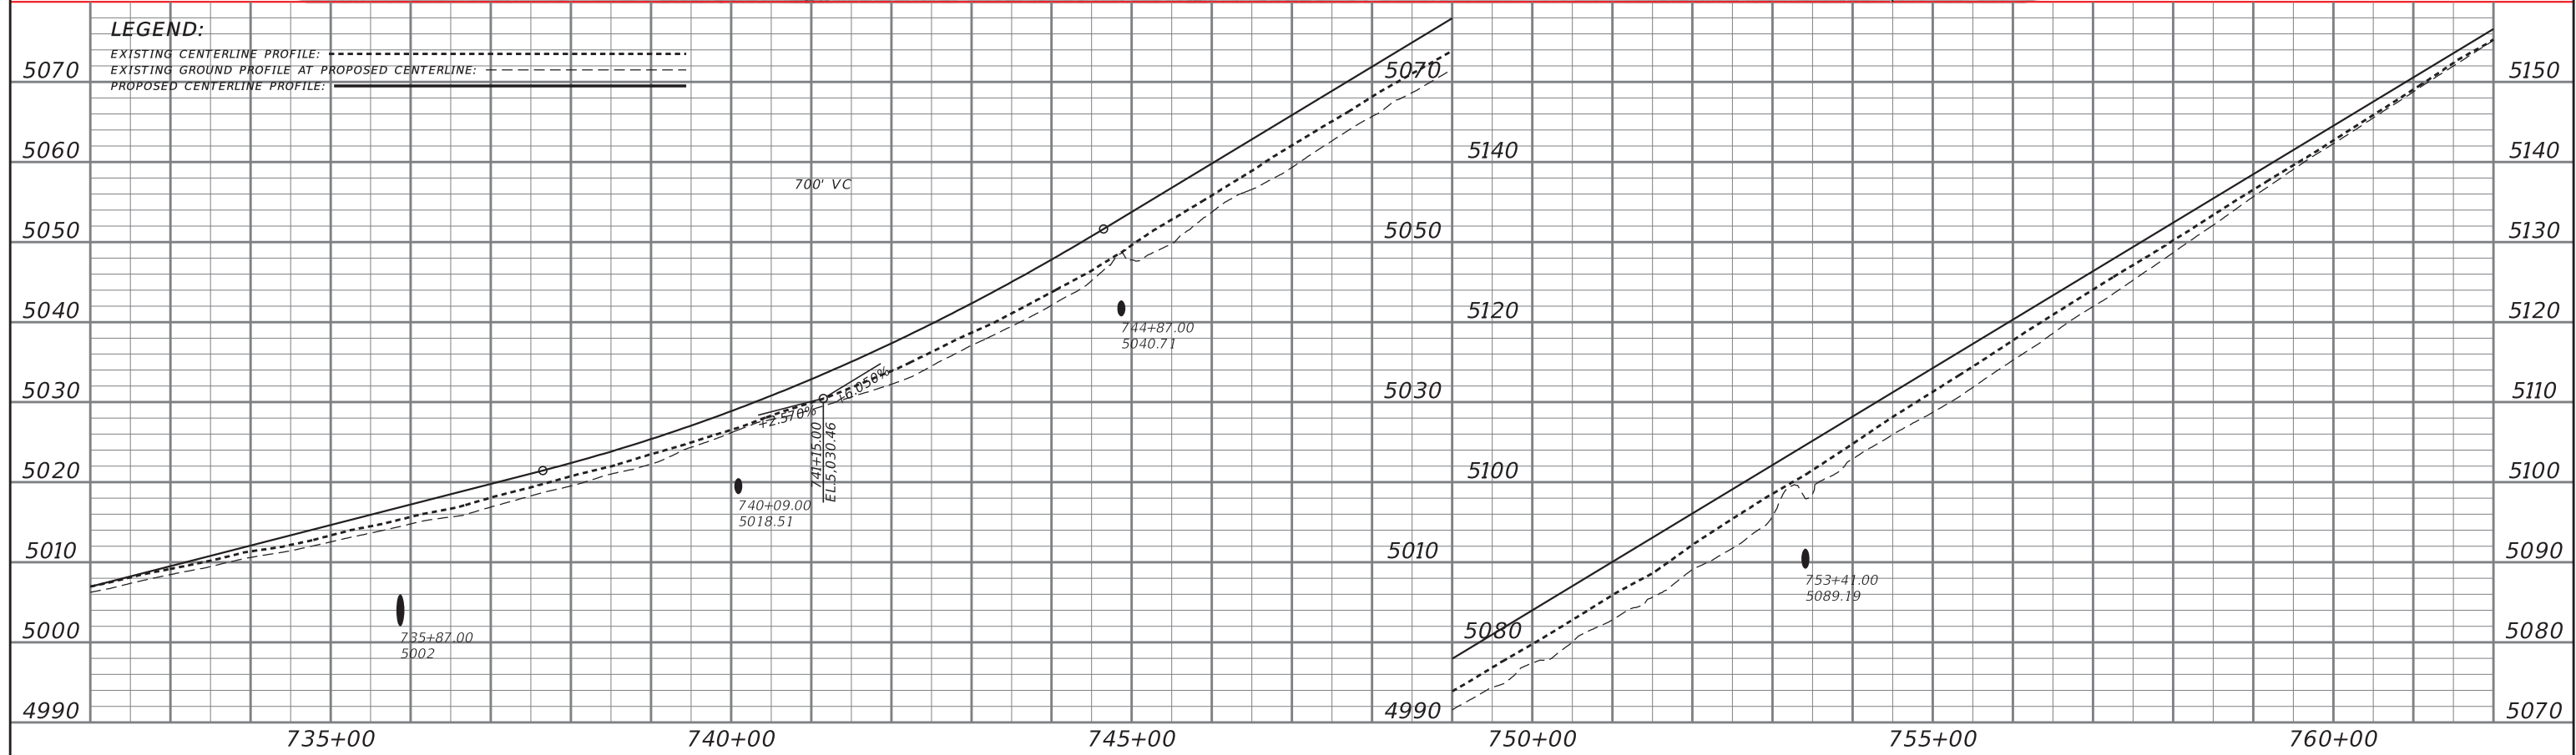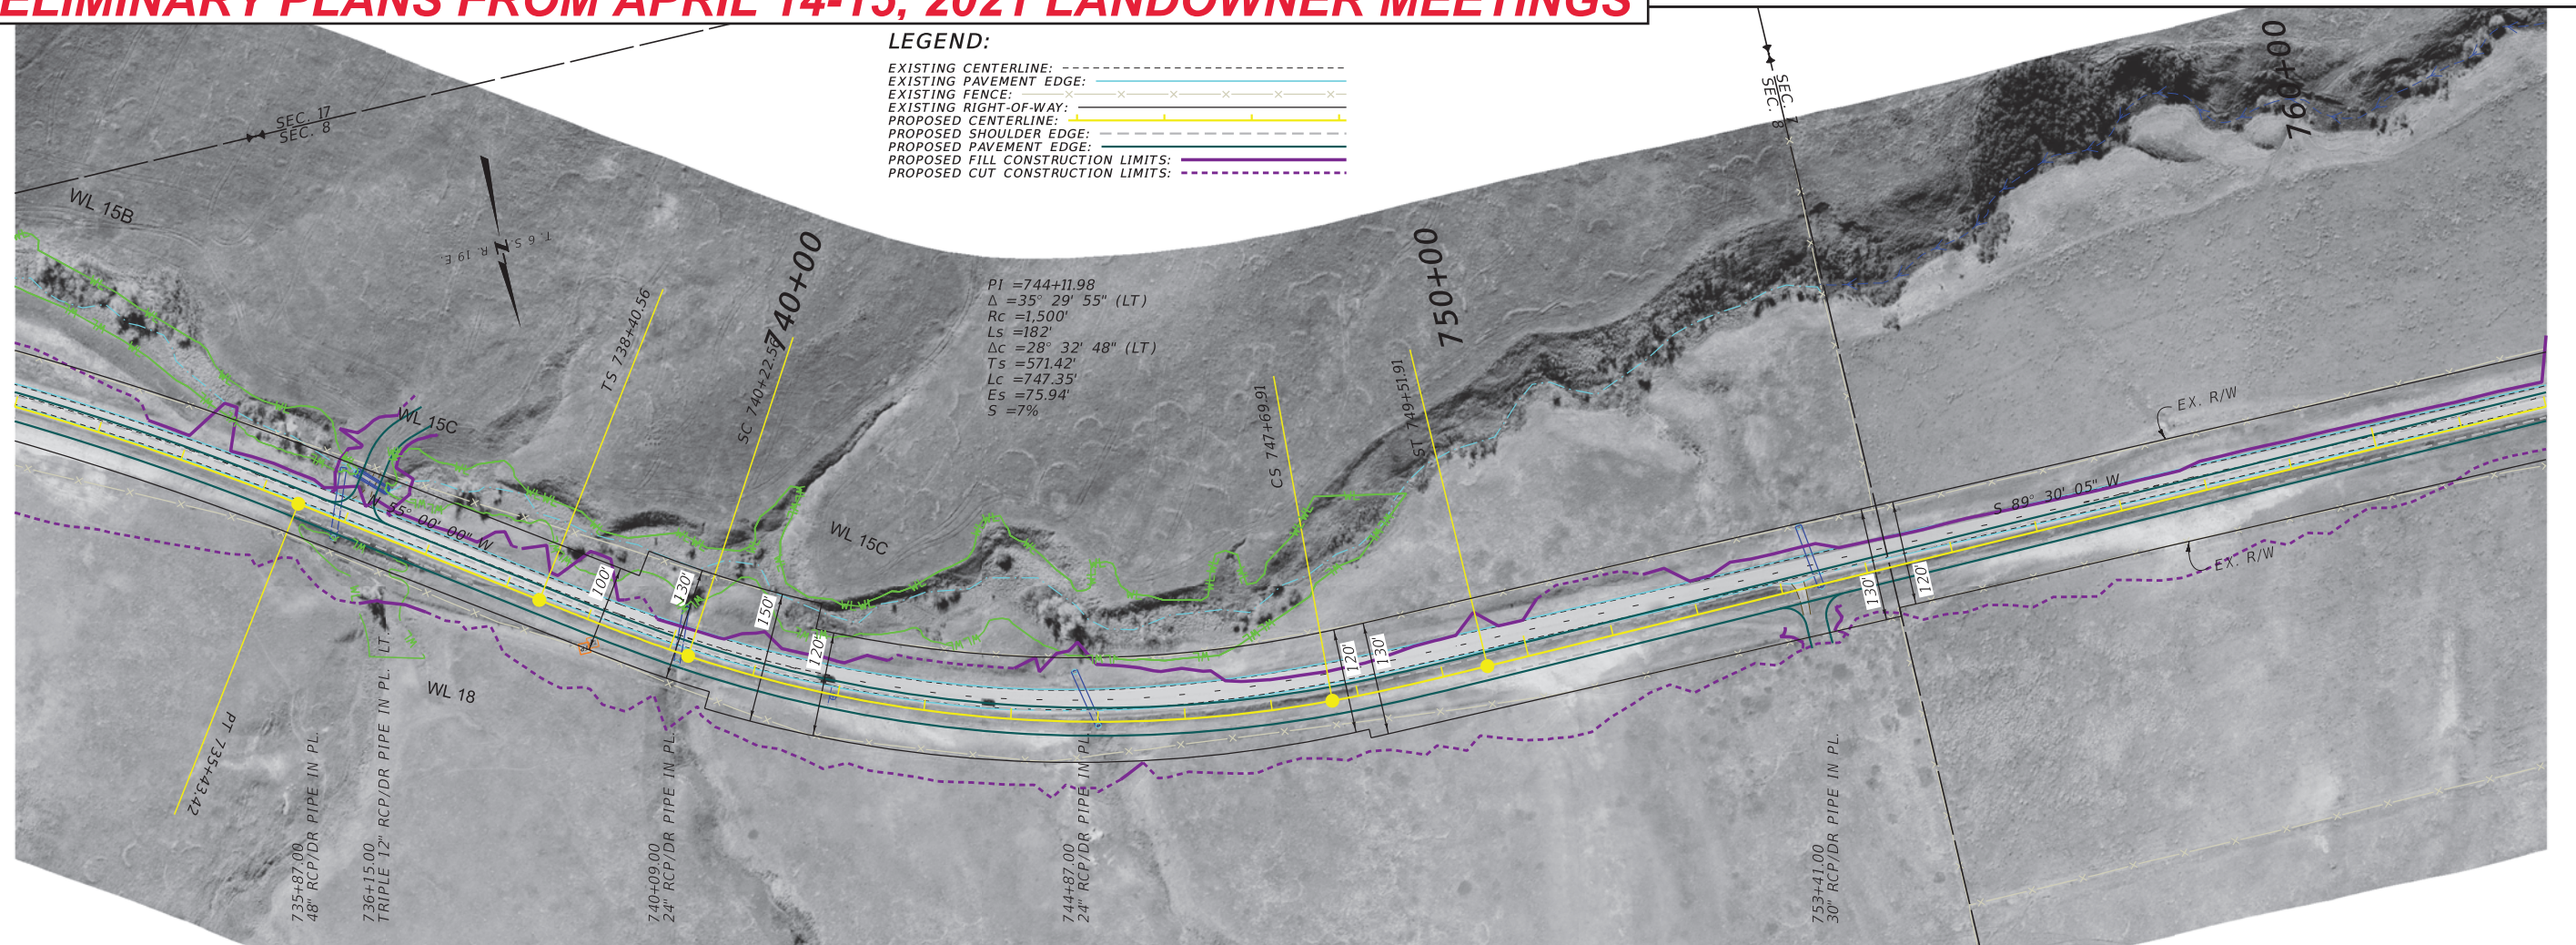


PRELIMINARY PLANS FROM APRIL 14-15, 2021 LANDOWNER MEETINGS

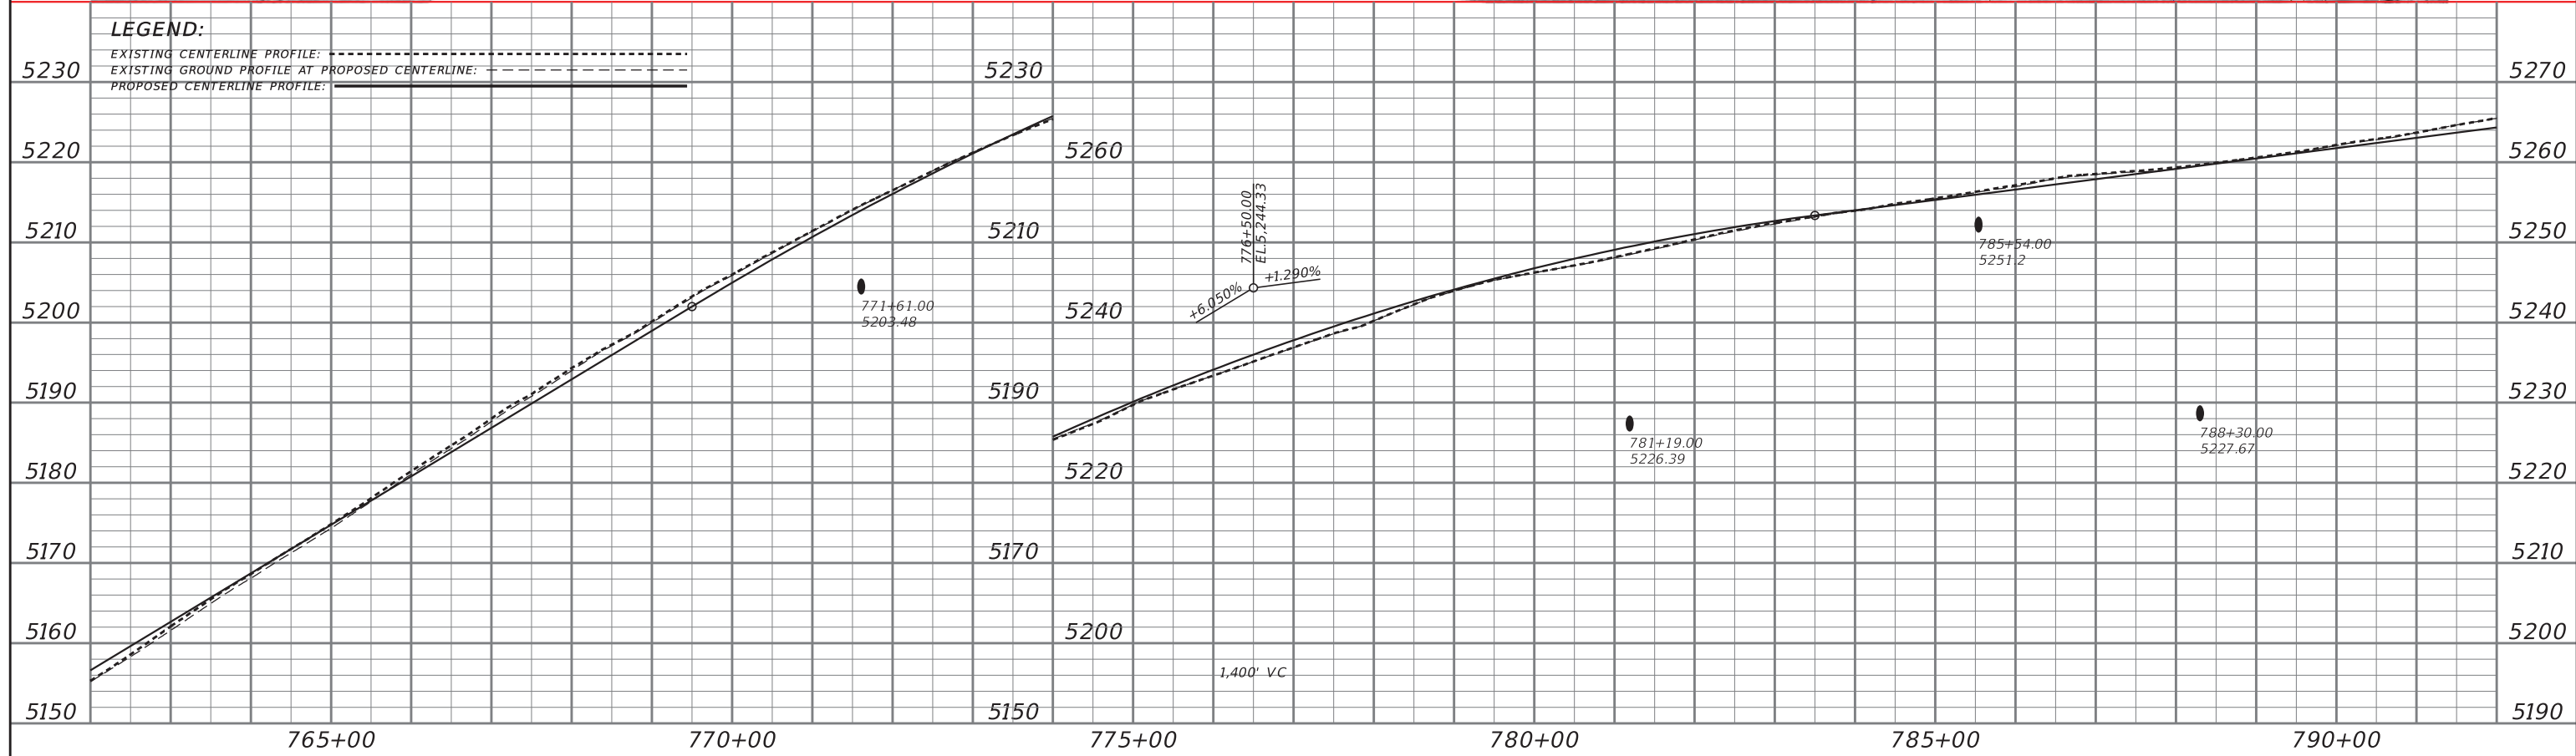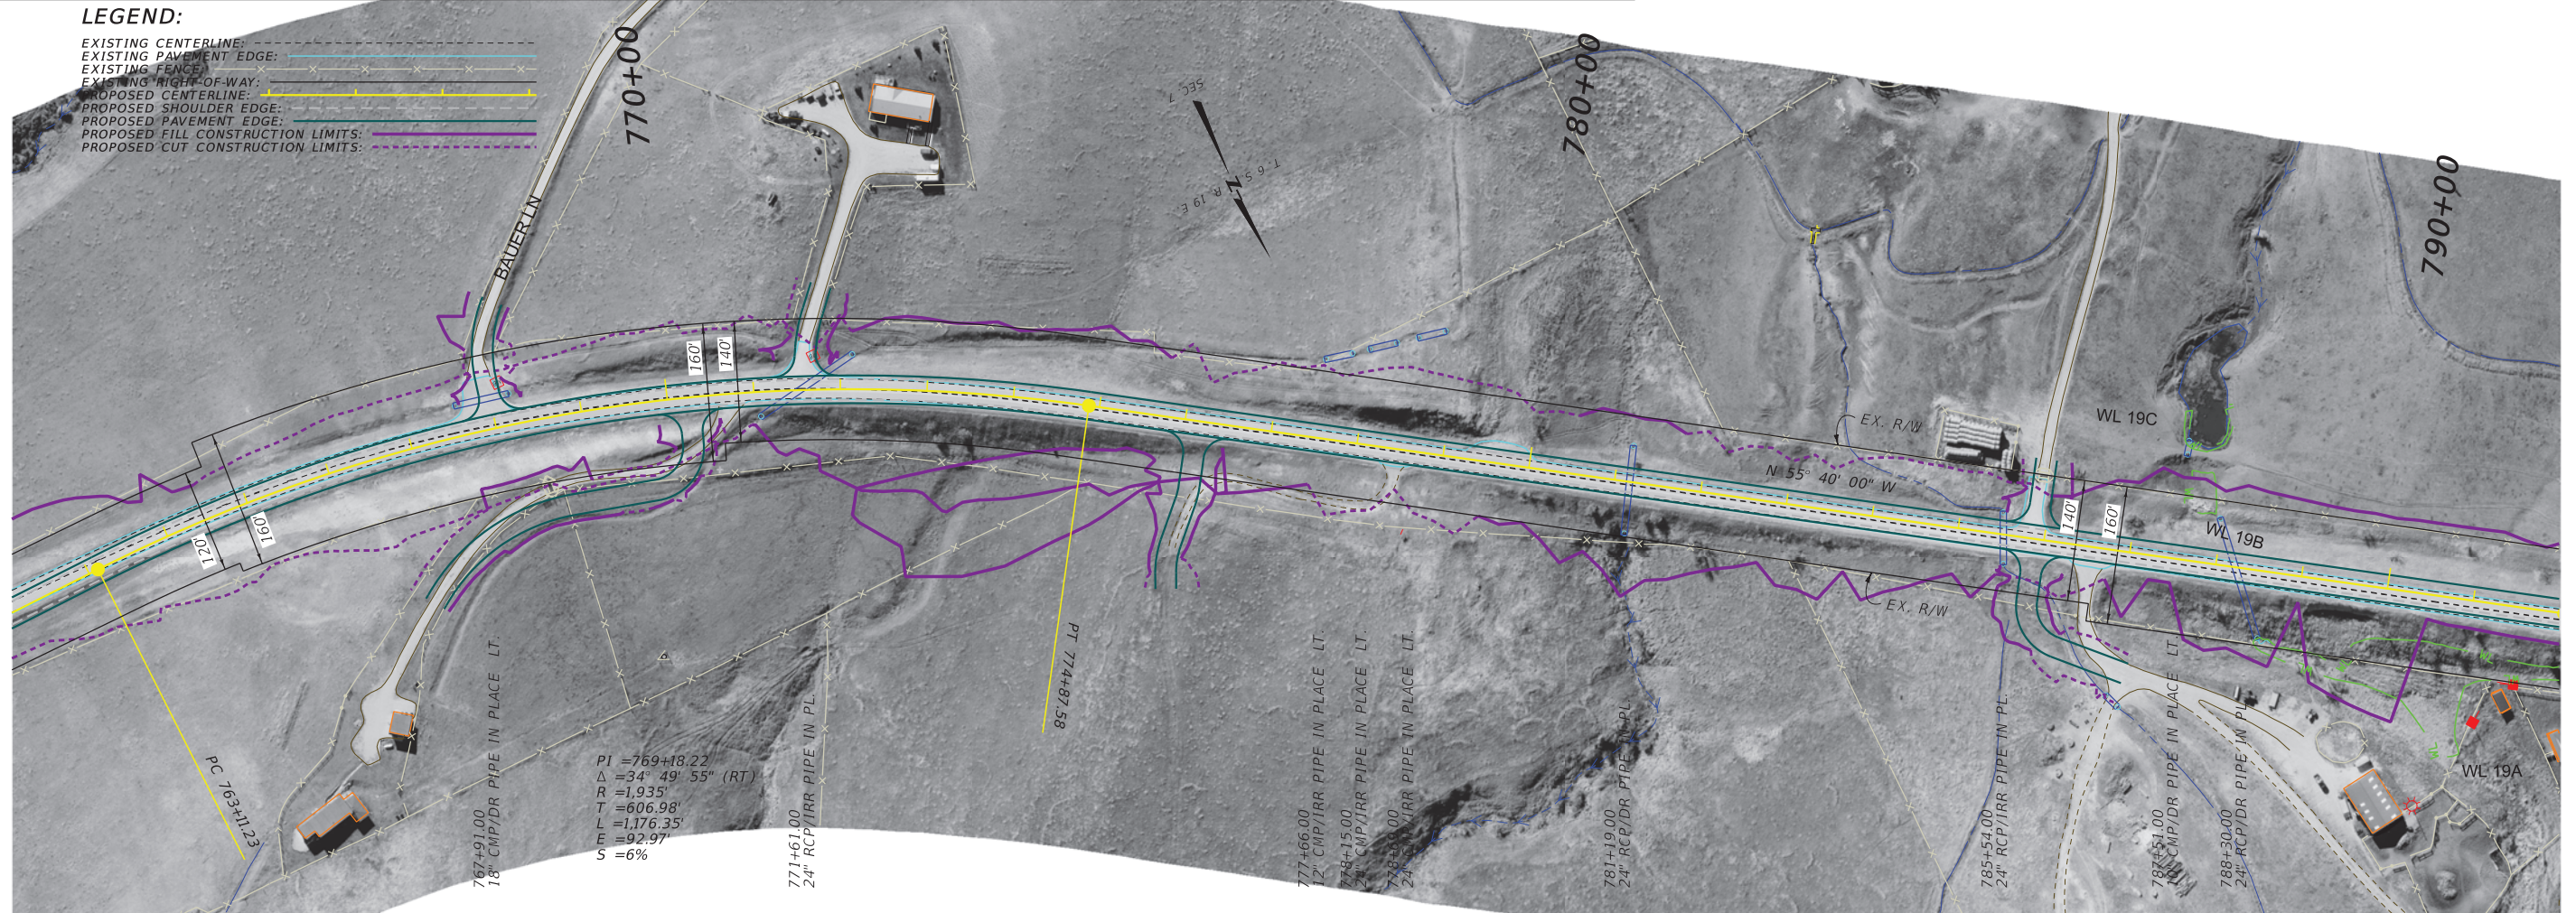

PRELIMINARY PLANS FROM APRIL 14-15, 2021 LANDOWNER MEETINGS

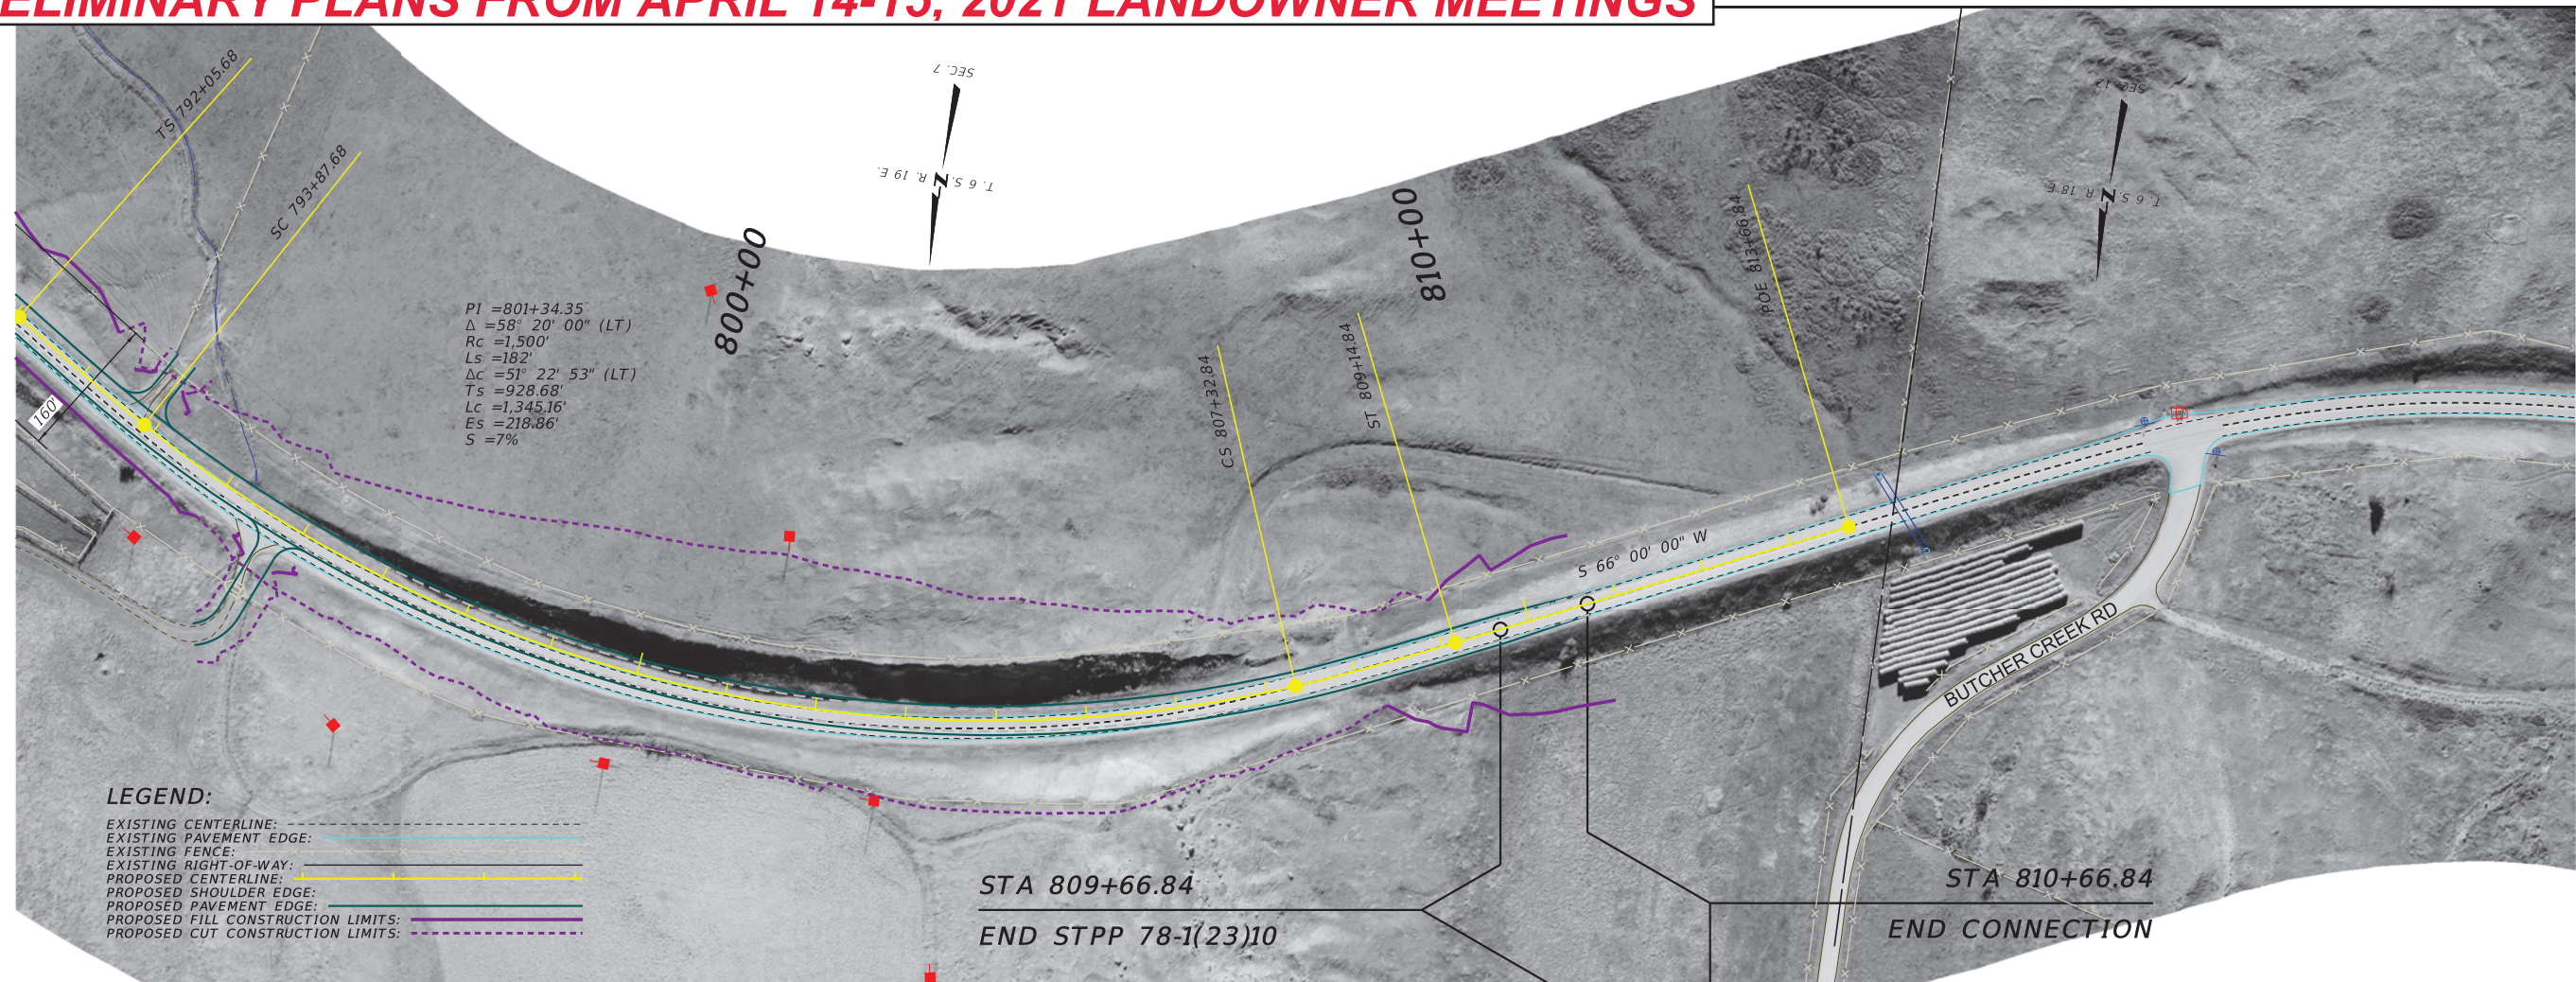

LEGEND:
 EXISTING CENTERLINE: - - - - -
 EXISTING PAVEMENT EDGE: - - - - -
 EXISTING FENCE: - - - - -
 EXISTING RIGHT-OF-WAY: - - - - -
 PROPOSED CENTERLINE: - - - - -
 PROPOSED SHOULDER EDGE: - - - - -
 PROPOSED PAVEMENT EDGE: - - - - -
 PROPOSED FILL CONSTRUCTION LIMITS: - - - - -
 PROPOSED CUT CONSTRUCTION LIMITS: - - - - -

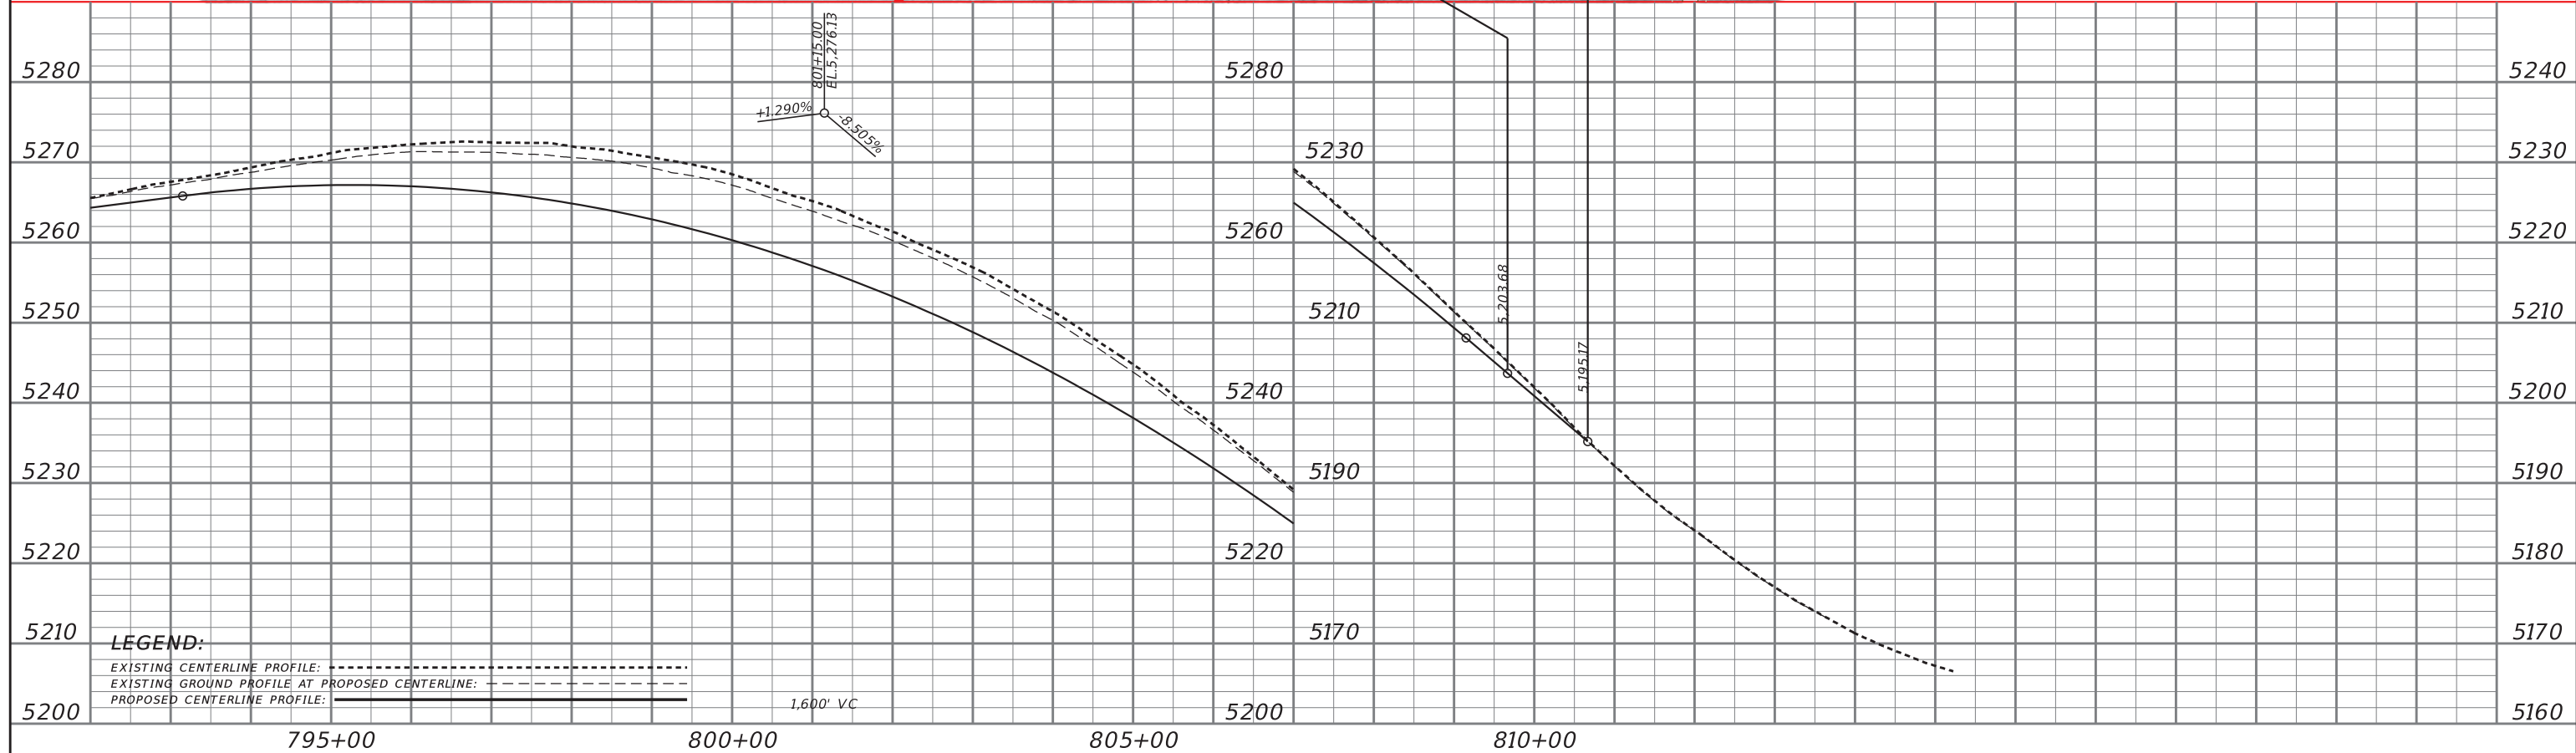

LEGEND:
 EXISTING CENTERLINE PROFILE: - - - - -
 EXISTING GROUND PROFILE AT PROPOSED CENTERLINE: - - - - -
 PROPOSED CENTERLINE PROFILE: - - - - -