





Proposed Bridge Construction Staging

Finished Bridge (south end, looking north)

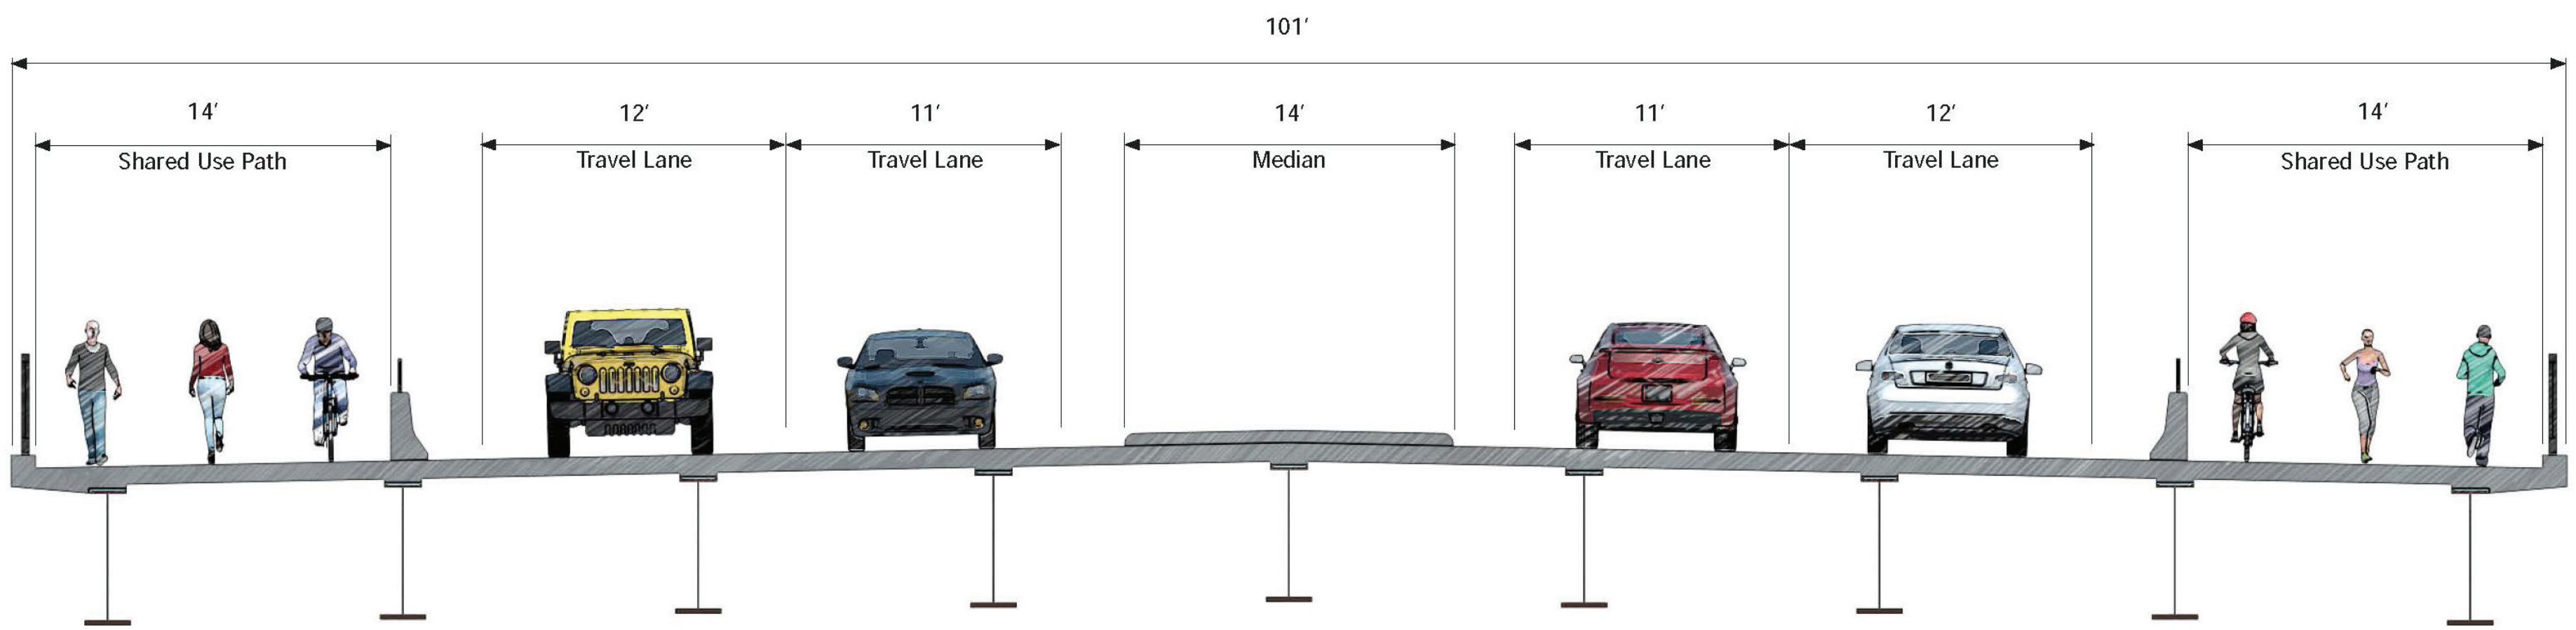


Construction - Stage 2

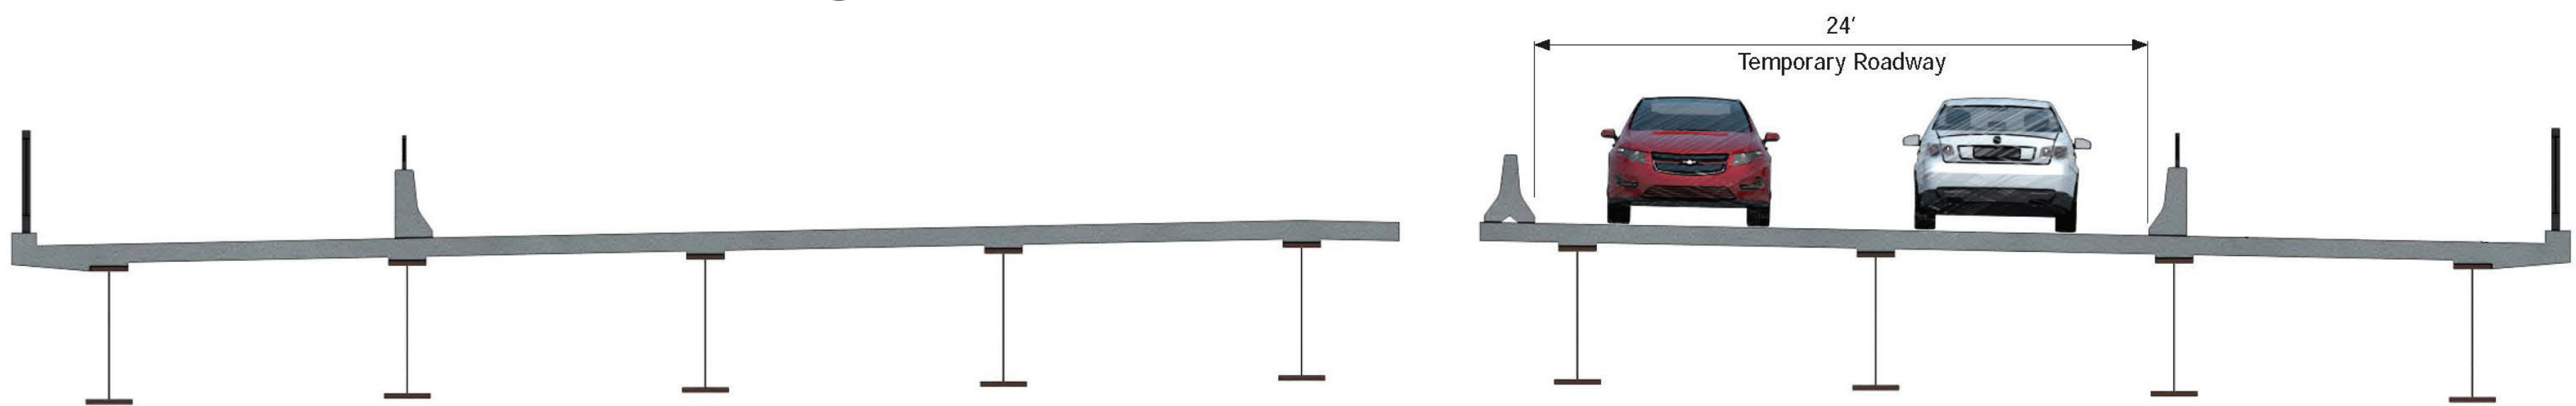


Demolish existing bridge; construct west portion of new bridge; maintain traffic on new east portion of bridge

Construction - Stage 1

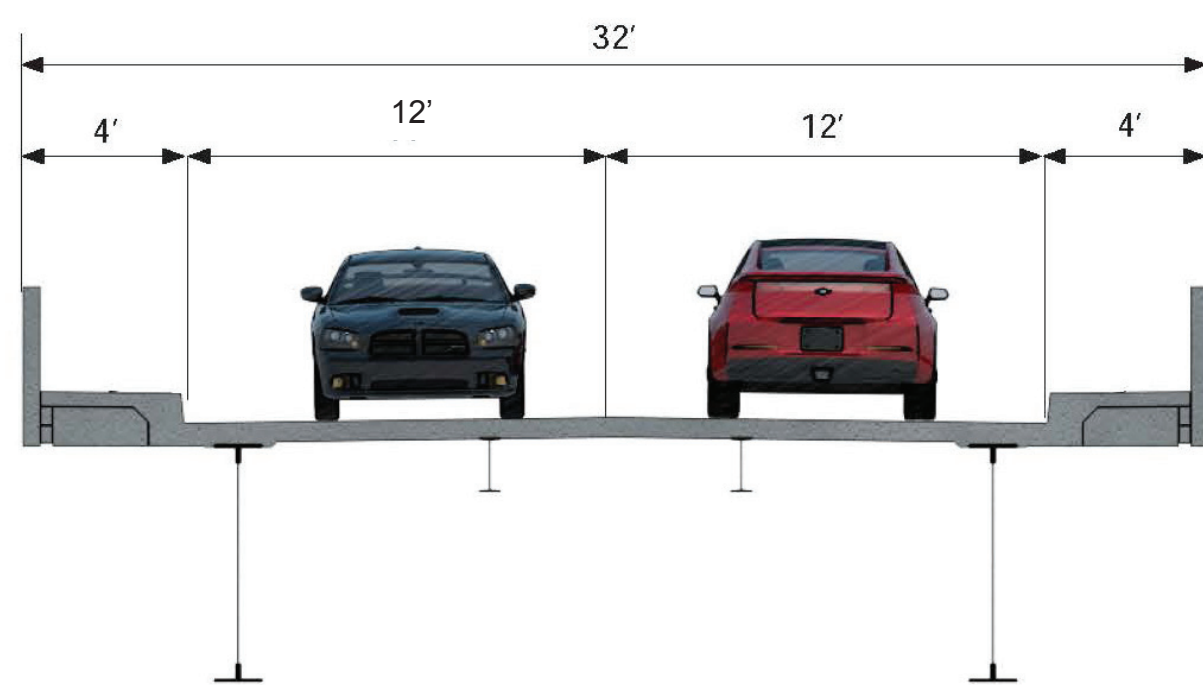


Traffic maintained on existing bridge

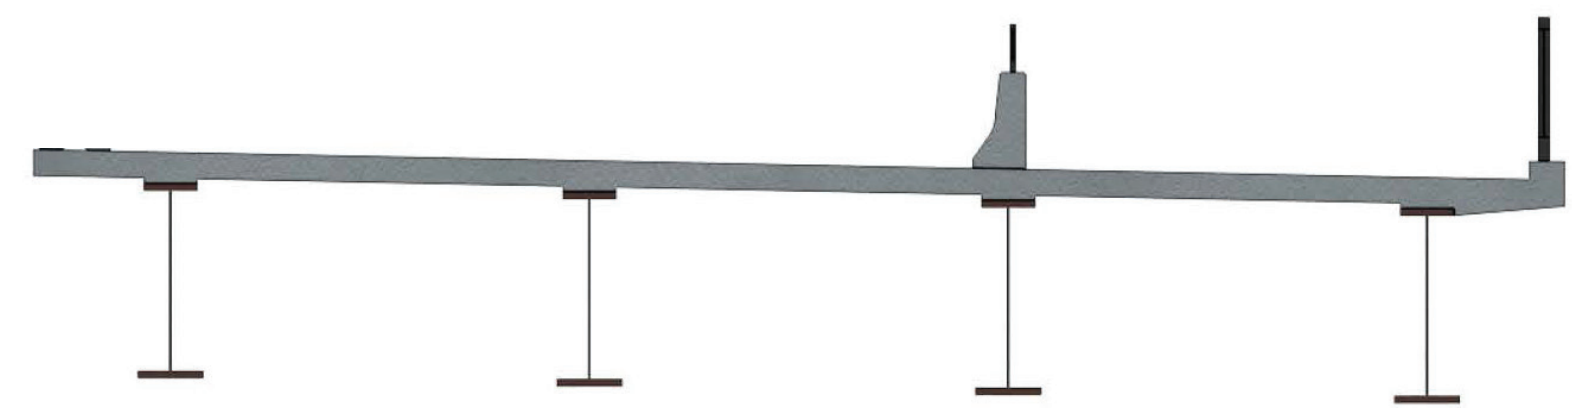

Construct east portion of new bridge


Existing Bridge (looking north)

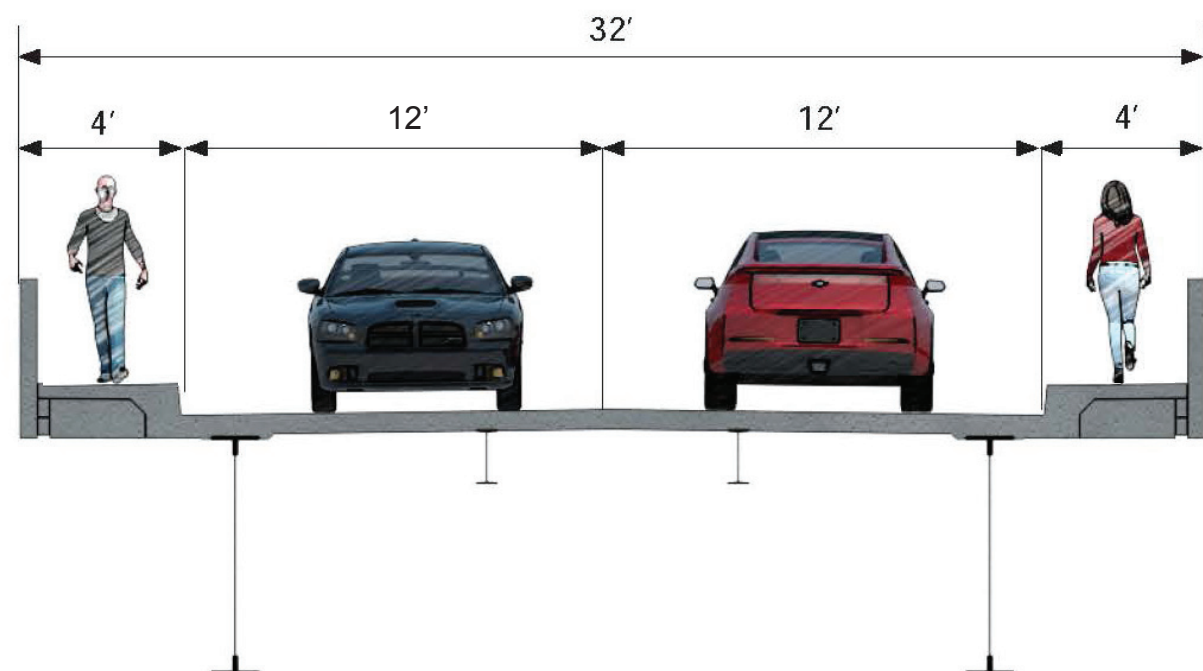




Tell Us What You Like!

Bridge Concepts:

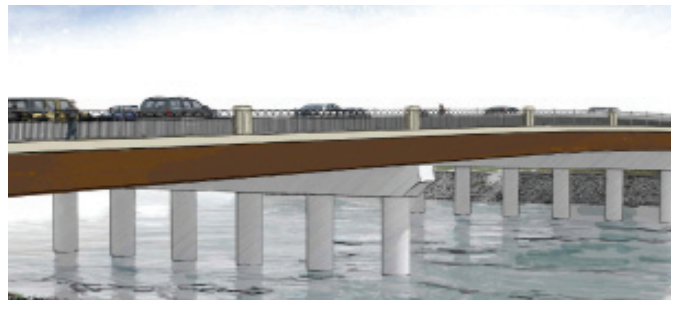


Straight Girder

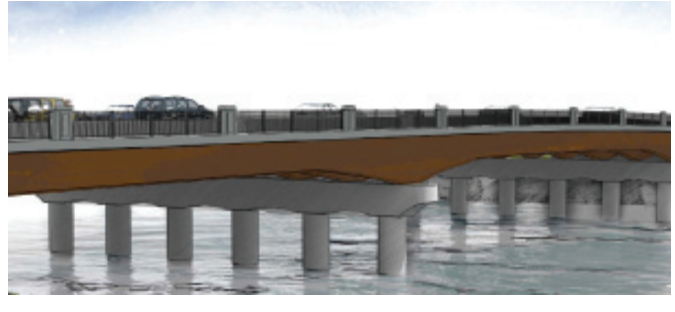


Arched Girder


Color:

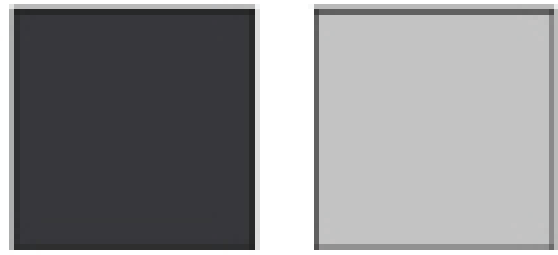

Color Option A

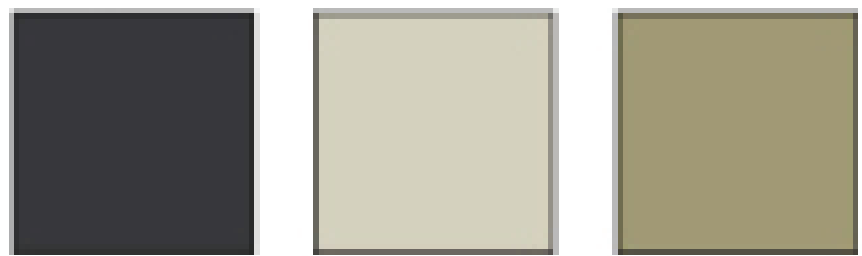


Color Option B

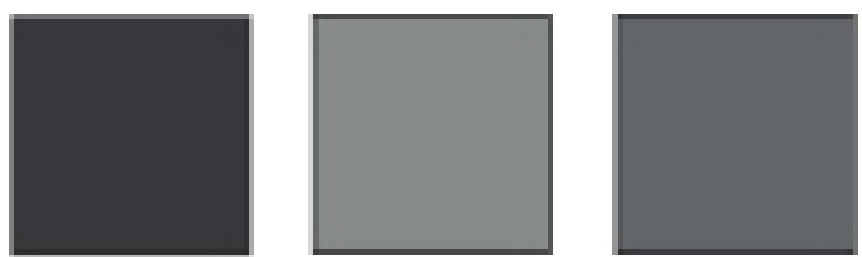


Color Option C


Railing:

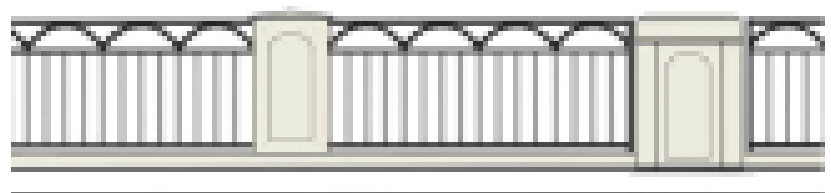


Rail Option A

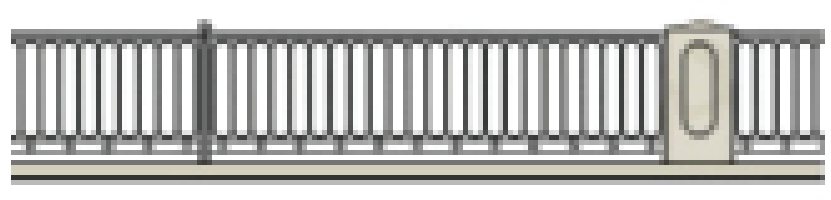

Rail Option B

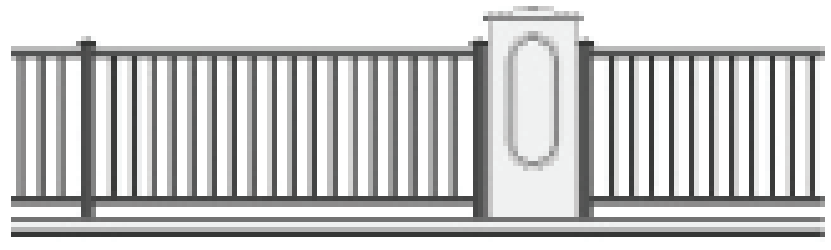

Rail Option C

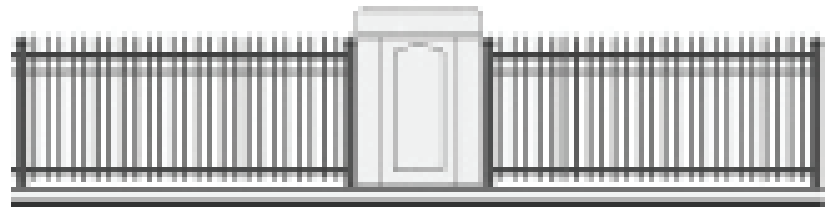


Rail Option D

Form Liners:



Fractured
Granite

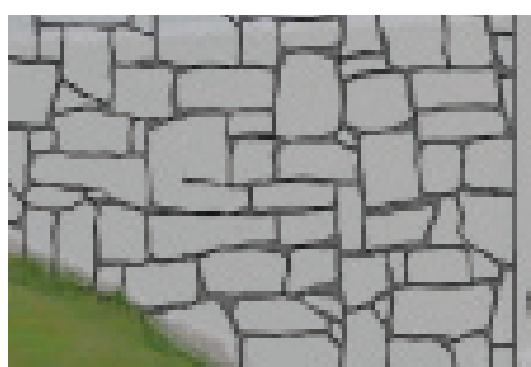

Stacked Rock



Custom Mural
(Options: Fish, Mountains, or Other?)
