






# HOW DOES THE PROPOSED DESIGN COMPARE?

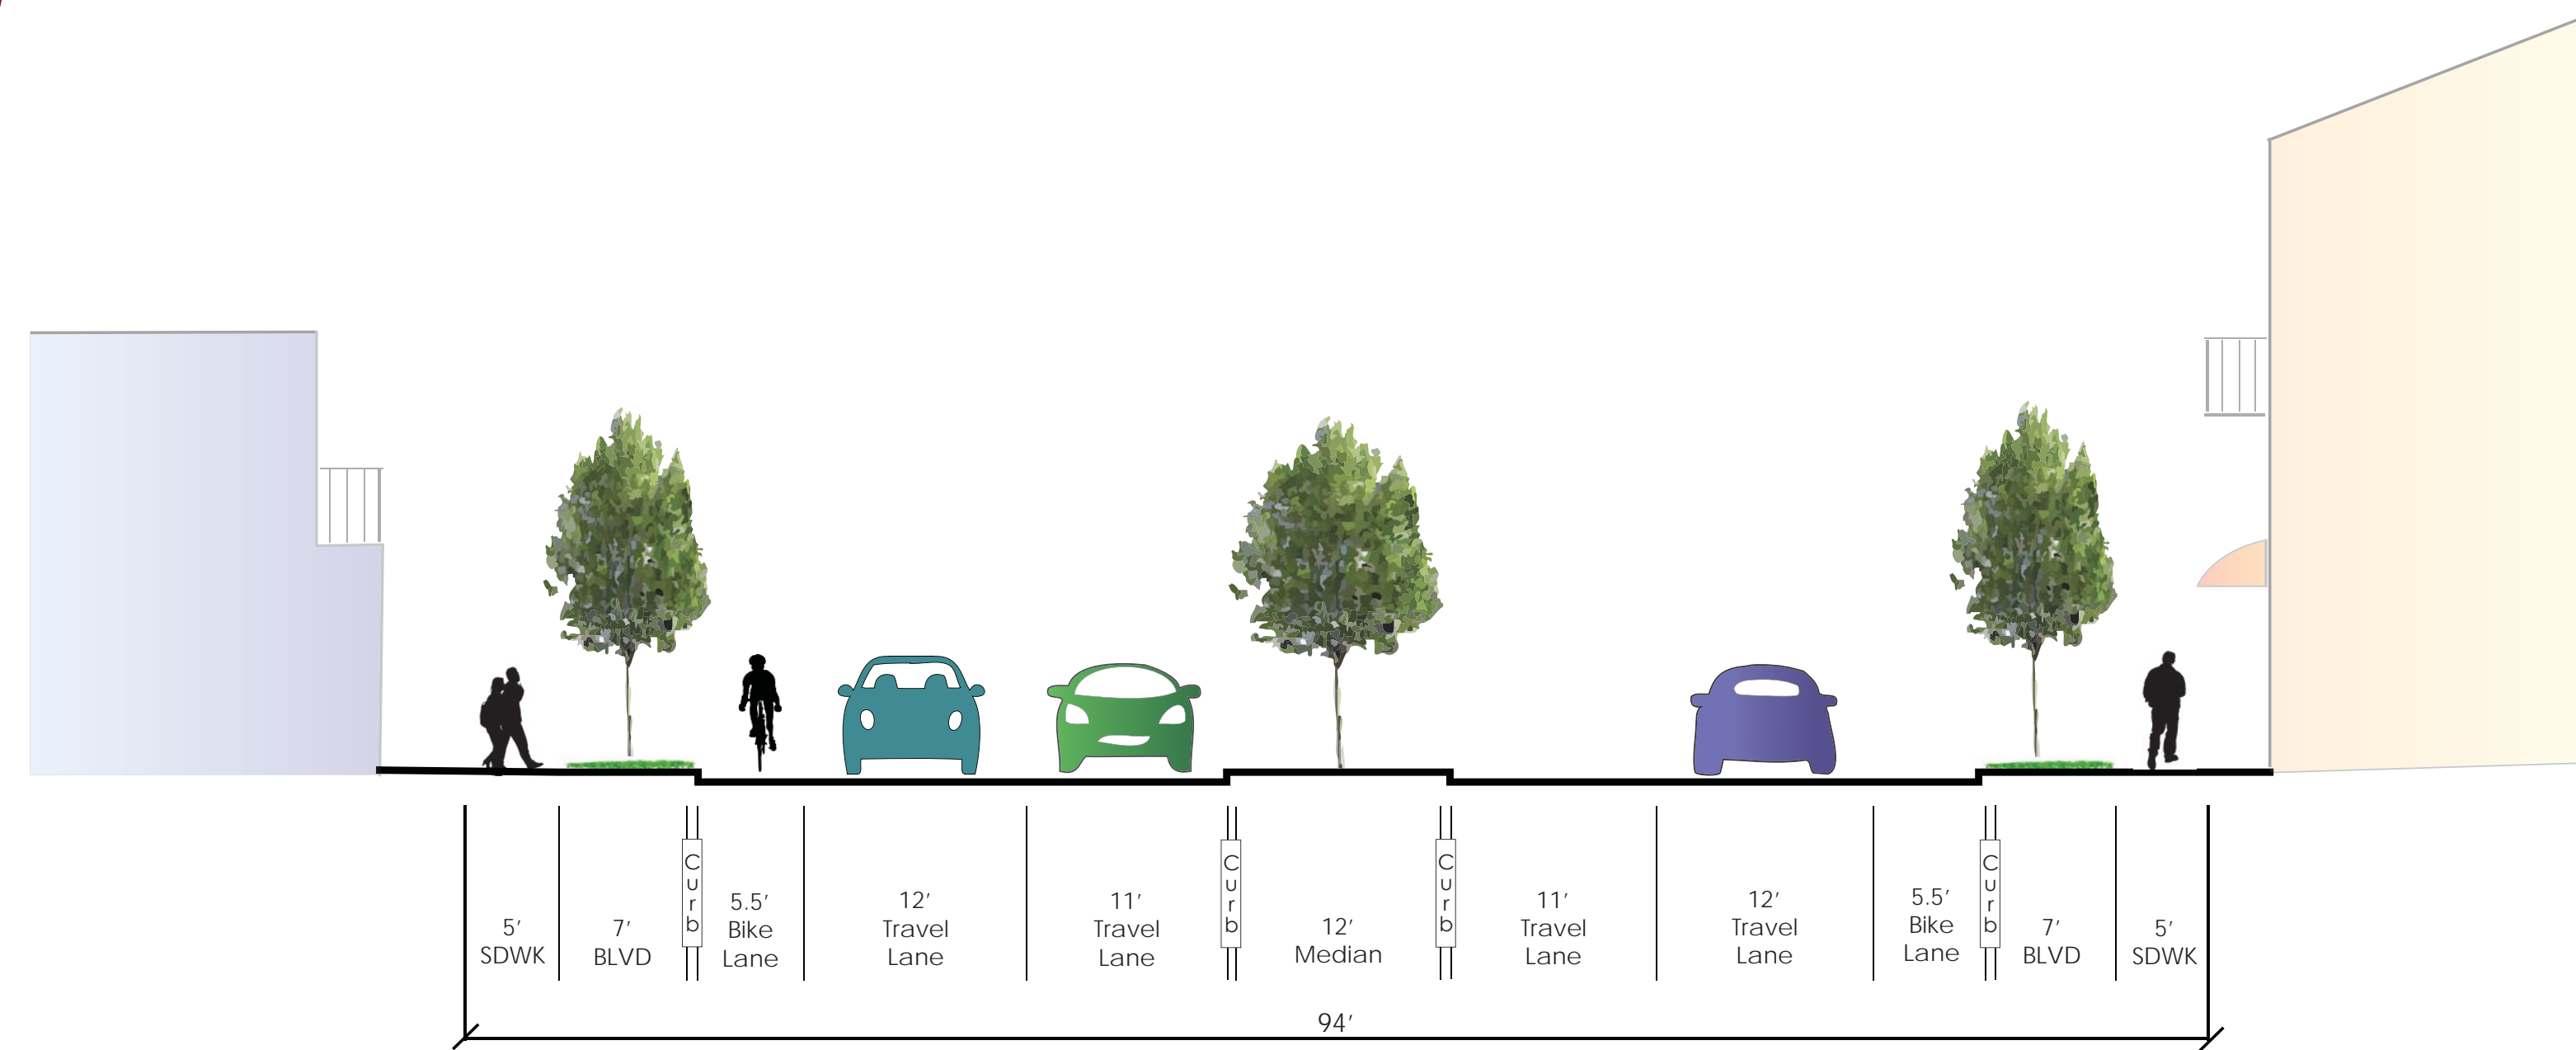

PROPOSED  
RUSSELL STREET  
TYPICAL SECTION

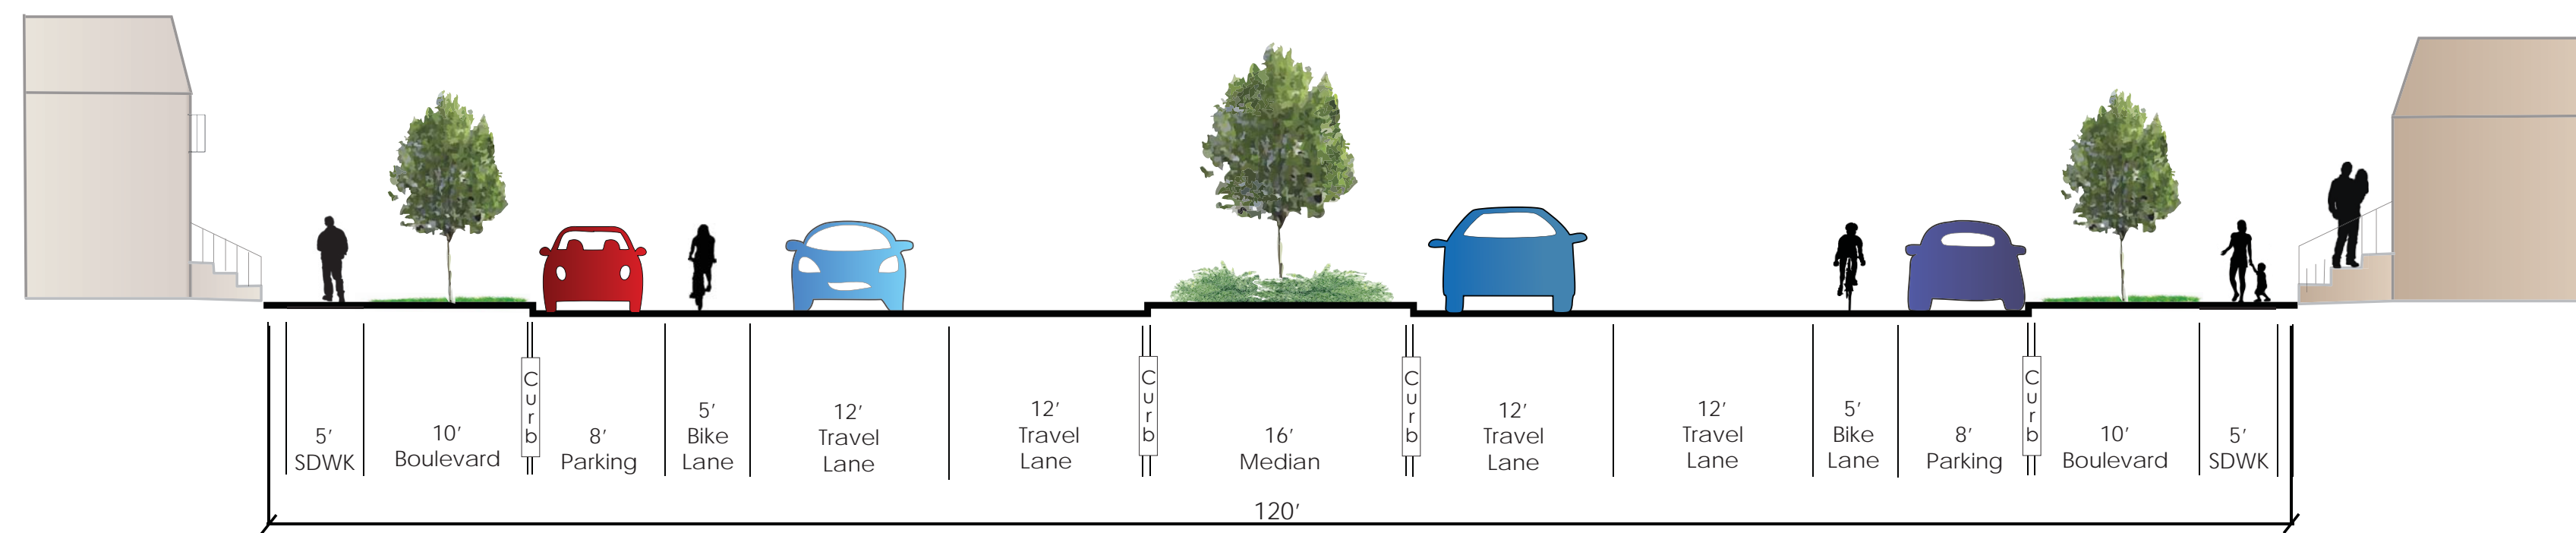

STEPHENS AVENUE  
TYPICAL SECTION

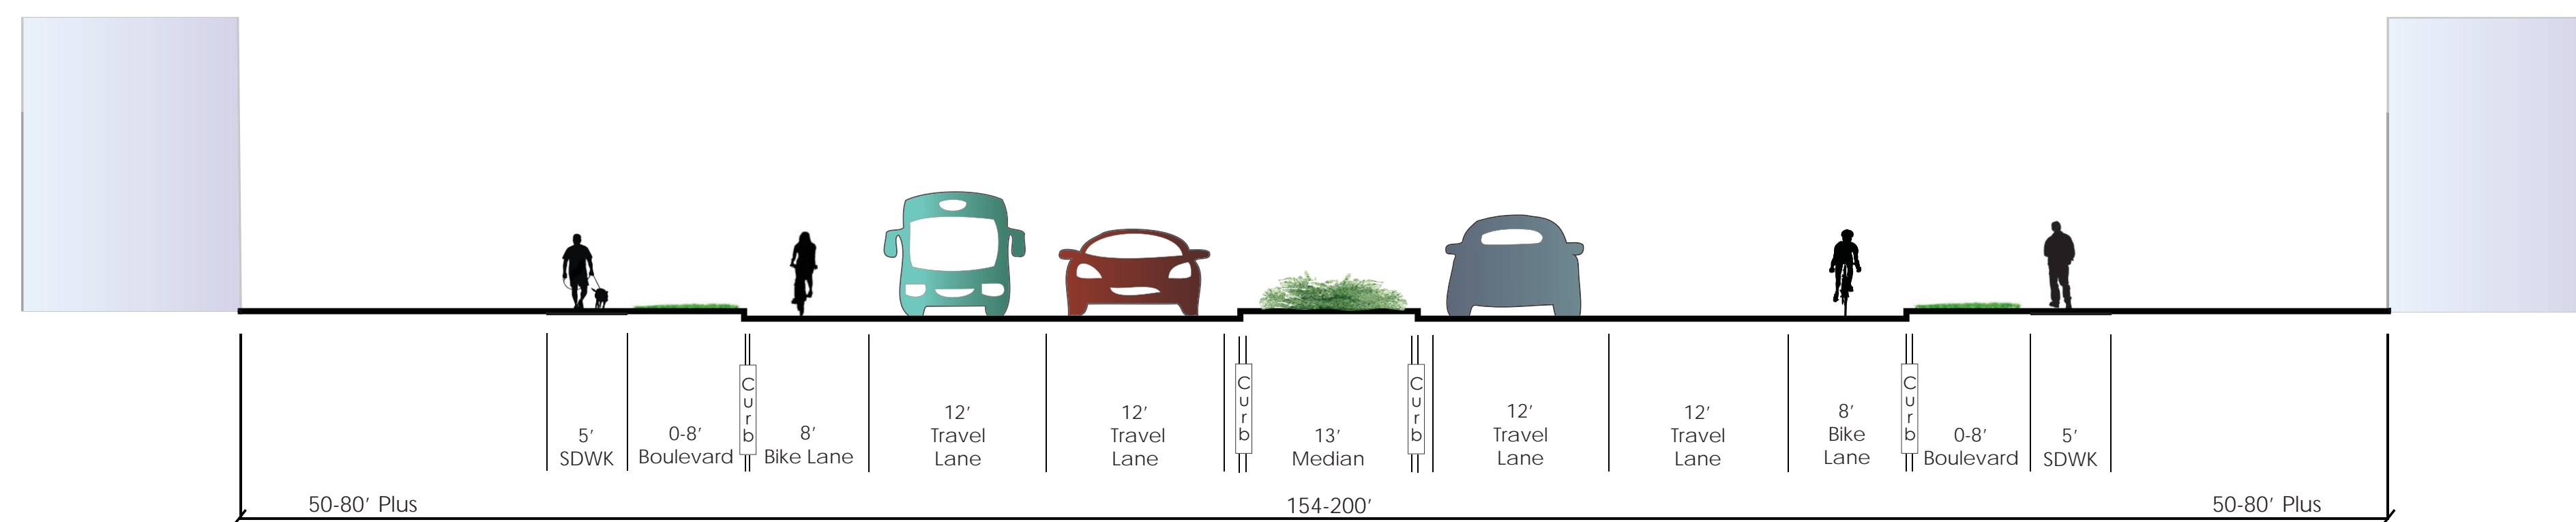

RESERVE STREET  
TYPICAL SECTION

