

SIGNS

UNFOUND 🛞

R

P

ΔZ

 \bigcirc

CONVENTIONAL

PROPOSED RIGHT OF WAY LINE EXISTING RIGHT OF WAY LINE

RIGHT OF WAY BASELINE

LIMITED ACCESS CONTROL EXISTING ACCESS CONTROL

OWNERSHIP BOUNDARY

SECTION LINE

SECTION CORNER

CLOSING CORNER MEANDER CORNER

1/4 SECTION CORNER

CENTER OF SECTION RIGHT OF WAY MONUMENT

PROPOSED CULVERT EXISTING CULVERT OUTLET DITCH INLET DITCH EXISTING DITCH CHANNEL CHANGES DITCH BLOCK RIPRAP **BRIDGES** RAILROADS PARCEL NUMBERS

PROPERTY CORNER PIN

APPROACH: EXIST.- PROPOSED

NO DIRECT ACCESS TO HIGHWAY

REFERENCE POST

2 TENTHS OF A MILE FIELD ACCESS APPROACH COMMERCIAL APPROACH RESIDENTIAL APPROACH


PUBLIC APPROACH

CLOSED APPROACH

FHWA/MDT APPROVAL

MAP REVISED

MONTANA DEPARTMENT OF TRANSPORTATION MONTANA

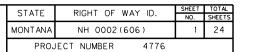


LOLO TO MISSOULA

1. ALL MEASUREMENTS ARE METRIC EXCEPT AS NOTED.

2. THESE PLANS ILLUSTRATE A GRAPHIC REPRESENTATION OF OWNERSHIP AND ACCESS ALONG THE US 93 CORRIDOR. THE INFORMATION REPRESENTED HEREIN IS A COMPILATION OF INFORMATION WHICH HAS BEEN DIGITIZED AND FIT TO AERIAL PHOTOGRAPHY. THE PURPOSE OF THIS SET OF ACCESS CONTROL PLANS IS TO SHOW RELATIVE LOCATIONS OF PROPERTIES AND ACCESS. THIS SET IS NOT INTENDED TO PROVIDE ACCURATE PRECISION. THERE ARE NO TIES TO SURVEY SECTIONS. PROPERTY LINES AND EXISTING RIGHT OF WAY WAS DIGITIZED FROM AS BUILT PLANS PROVIDED BY MOT. THESE PLANS DO NOT REPRESENT A LEGAL OWNERSHIP OF RIGHT WAY MAP.

ACCESS CONTROL PLAN OF FEDERAL AID PROJECT NH 0002(606) LOLO TO MISSOULA **MISSOULA COUNTY**


11.1 Kilometers

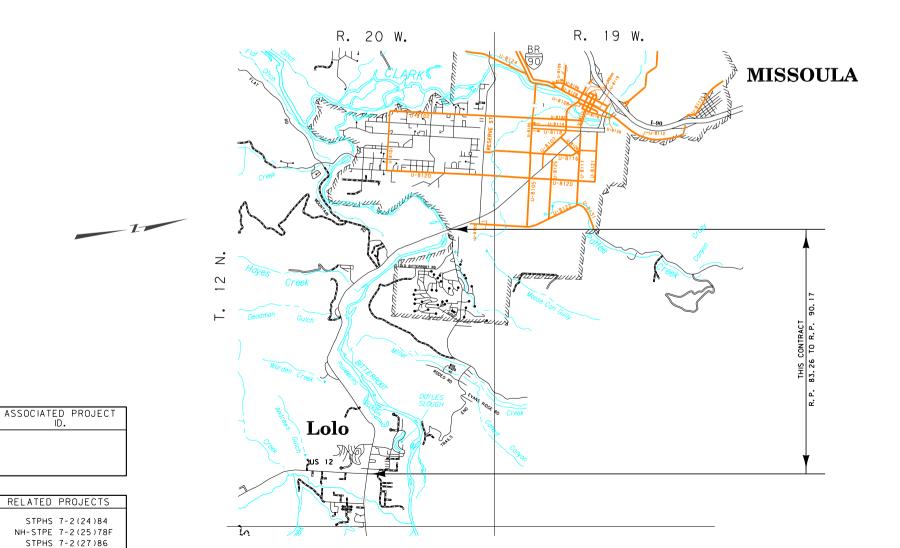

 \bigcirc

65

3

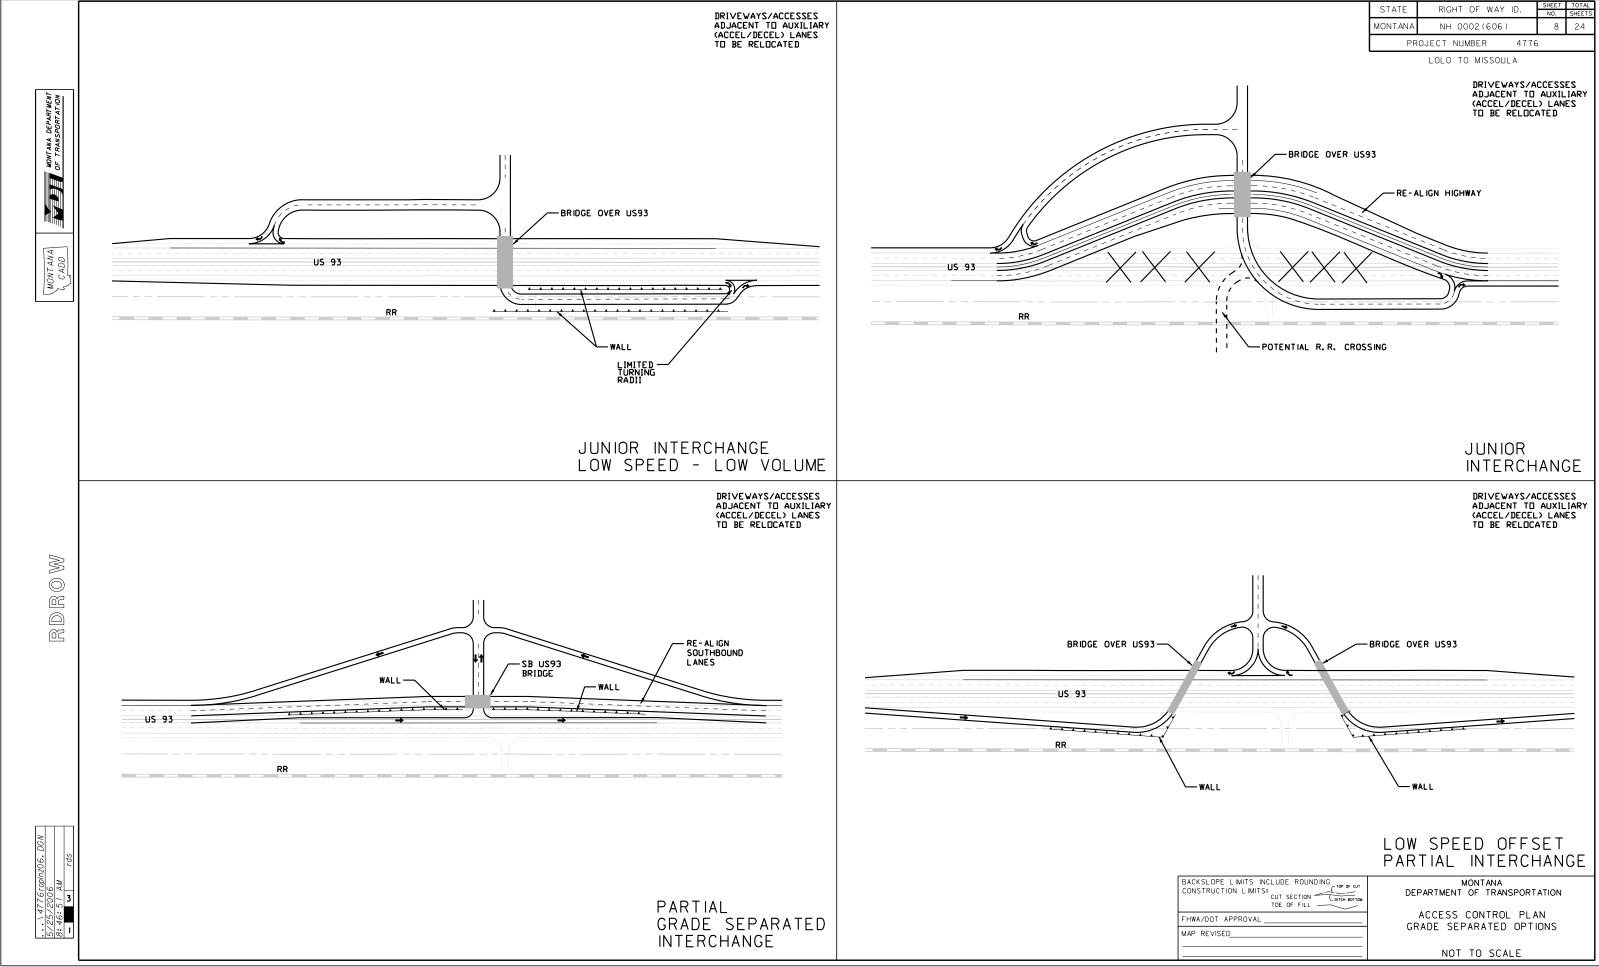

 STATE
 RIGHT OF WAY ID.
 SHEET TO NO.
 NO.
 SI

 MONTANA
 NH 002 (606)
 9
 9

 PROJECT NUMBER
 4776

LOLO TO MISSOULA

DEVELOPED

--

TCH ΨW R. P. 83.26 BEGIN NH 0002 (606)

5/25/2006 8:51:11 AM

RDROW

MONTANA DEPARTUENT
OF TRANSPORTATION

BACKSLOPE LIMITS INCLUDE ROUNDING
CONSTRUCTION LIMITS:
CUT SECTION
TOE OF FILL

ACCESS CONTROL PLAN MISSOULA COUNTY

MONTANA DEPARTMENT OF TRANSPORTATION

APPROXIMATE SCALE 1:1000

TOE OF FILL

FHWA/DOT APPROVAL

MAP REVISED

DEVELOPED

MONTANA DEPARTMENT

OF TRANSPORTATION

RDROW





MONTANA DEPARTMENT OF TRANSPORTATION


ACCESS CONTROL PLAN MISSOULA COUNTY

APPROXIMATE SCALE 1:1000

BACKSLOPE LIMITS INCLUDE ROUNDING
CONSTRUCTION LIMITS:
CUT SECTION
TOE OF FILL


FHWA/DOT APPROVAL

MAP REVISED

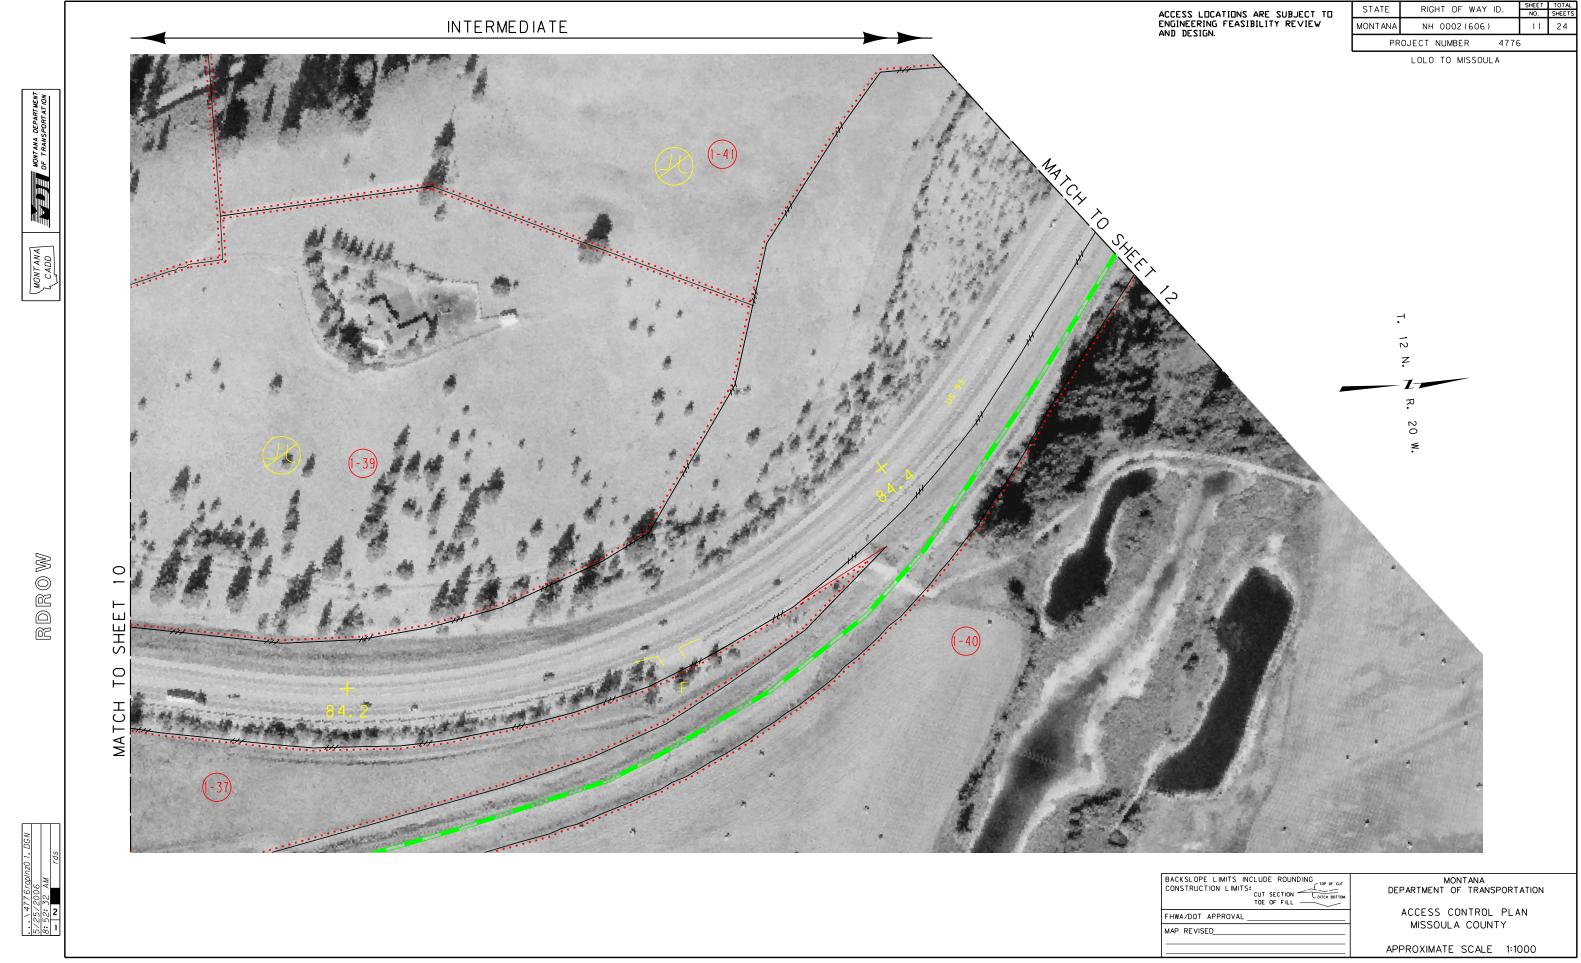

INTERMEDIATE



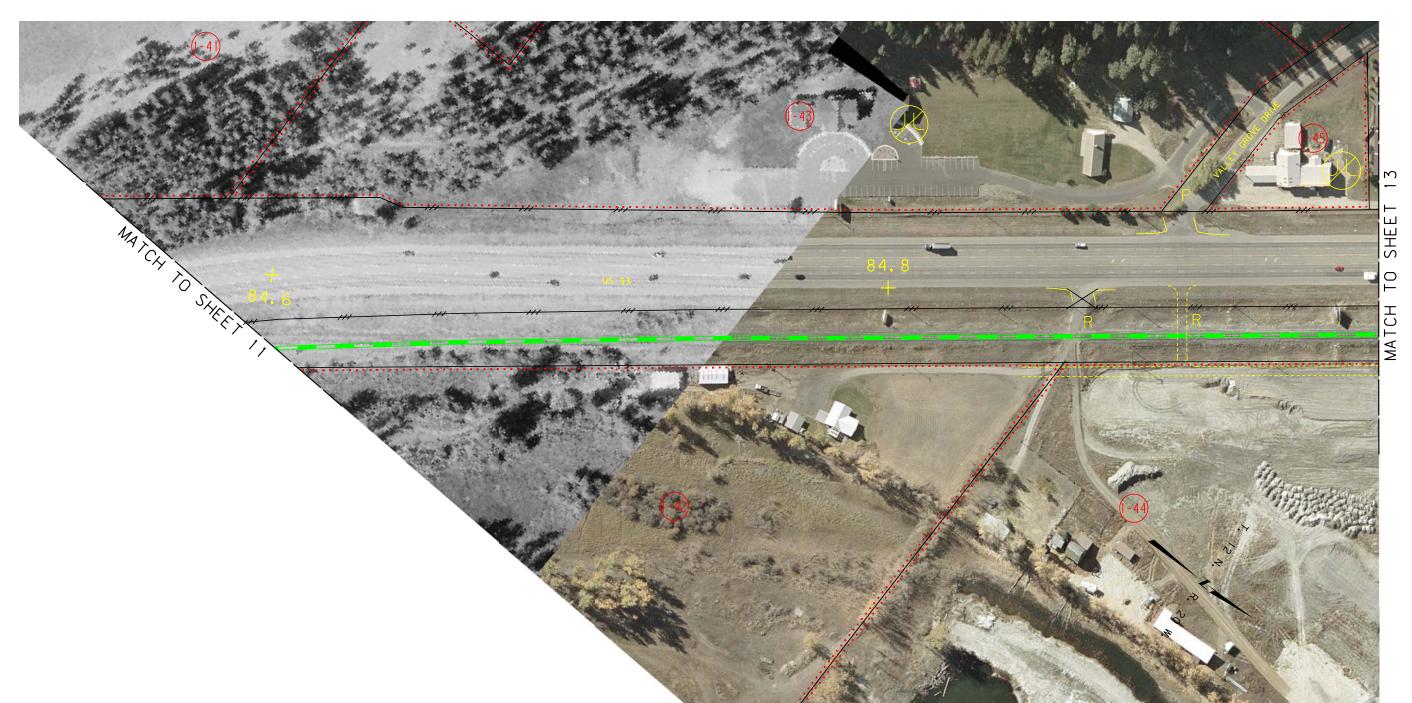

RDROW

MONTANA DEPARTMENT

OF TRANSPORTATION

BACKSLOPE LIMITS INCLUDE ROUNDING TOP OF CUT
CONSTRUCTION LIMITS:
CUT SECTION Control Boston
TOE OF FILL

FHWA/DOT APPROVAL MAP REVISED_

ACCESS CONTROL PLAN MISSOULA COUNTY

MONTANA DEPARTMENT OF TRANSPORTATION

4

SHE

0

MATCH

- SPECIFIC ACCESS OPTIONS MAY INCLUDE RIGHT-IN RIGHT-OUT RESTRICTIONS, UNSIGNALIZED OR SIGNALIZED FULL ACCESS, OR GRADE-SEPARATED ALTERNATIVES AS SHOWN ON SHEET 7.

INTERMEDIATE

SHE

0 MATCH

BACKSLOPE LIMITS INCLUDE ROUNDING TOP OF CUT
CONSTRUCTION LIMITS:
CUT SECTION CONTROL BOTTOM
TOE OF FILL

ACCESS CONTROL PLAN MISSOULA COUNTY

APPROXIMATE SCALE 1:1000

FHWA/DOT APPROVAL

WONTANA DEPARTWENT

RDROW

MONTANA DEPARTMENT OF TRANSPORTATION MAP REVISED_

SHEE

0

MATCH

INTERMEDIATE

 \sim SÆ $\overset{\circ}{\square}$

> BACKSLOPE LIMITS INCLUDE ROUNDING TOP OF CUT
> CONSTRUCTION LIMITS:
> CUT SECTION COTOR BOTTOM
> TOE OF FILL FHWA/DOT APPROVAL

MAP REVISED_

MONTANA DEPARTMENT OF TRANSPORTATION

ACCESS CONTROL PLAN MISSOULA COUNTY

APPROXIMATE SCALE 1:1000

RDROW

WONTANA DEPARTMENT

OF TRANSPORTATION

MONTANA DEPARTMENT

OF TRANSPORTATION

RDROW

STATE RIGHT OF WAY ID. NH 0002 (606)

LOLO TO MISSOULA


ACCESS LOCATIONS ARE SUBJECT TO ENGINEERING FEASIBILITY REVIEW AND DESIGN.

WONTANA DEPARTMENT

OF TRANSPORTATION

RDROW

ACCESS CONTROL PLAN MISSOULA COUNTY

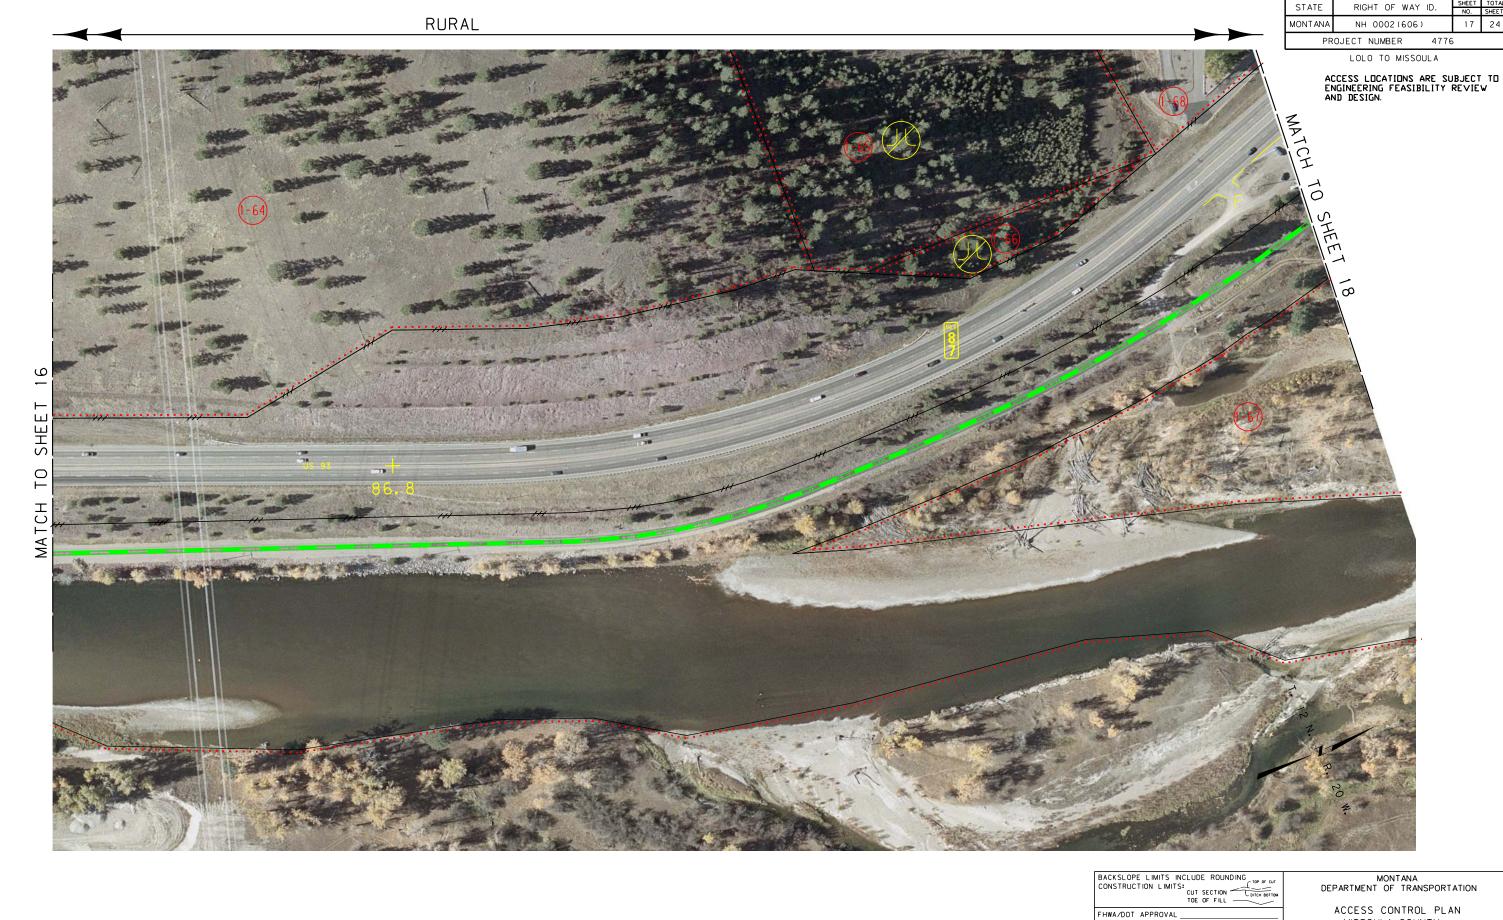

MONTANA DEPARTMENT


OF TRANSPORTATION

RDROW

RIGHT OF WAY ID. 4776

MAP REVISED_

ACCESS CONTROL PLAN MISSOULA COUNTY

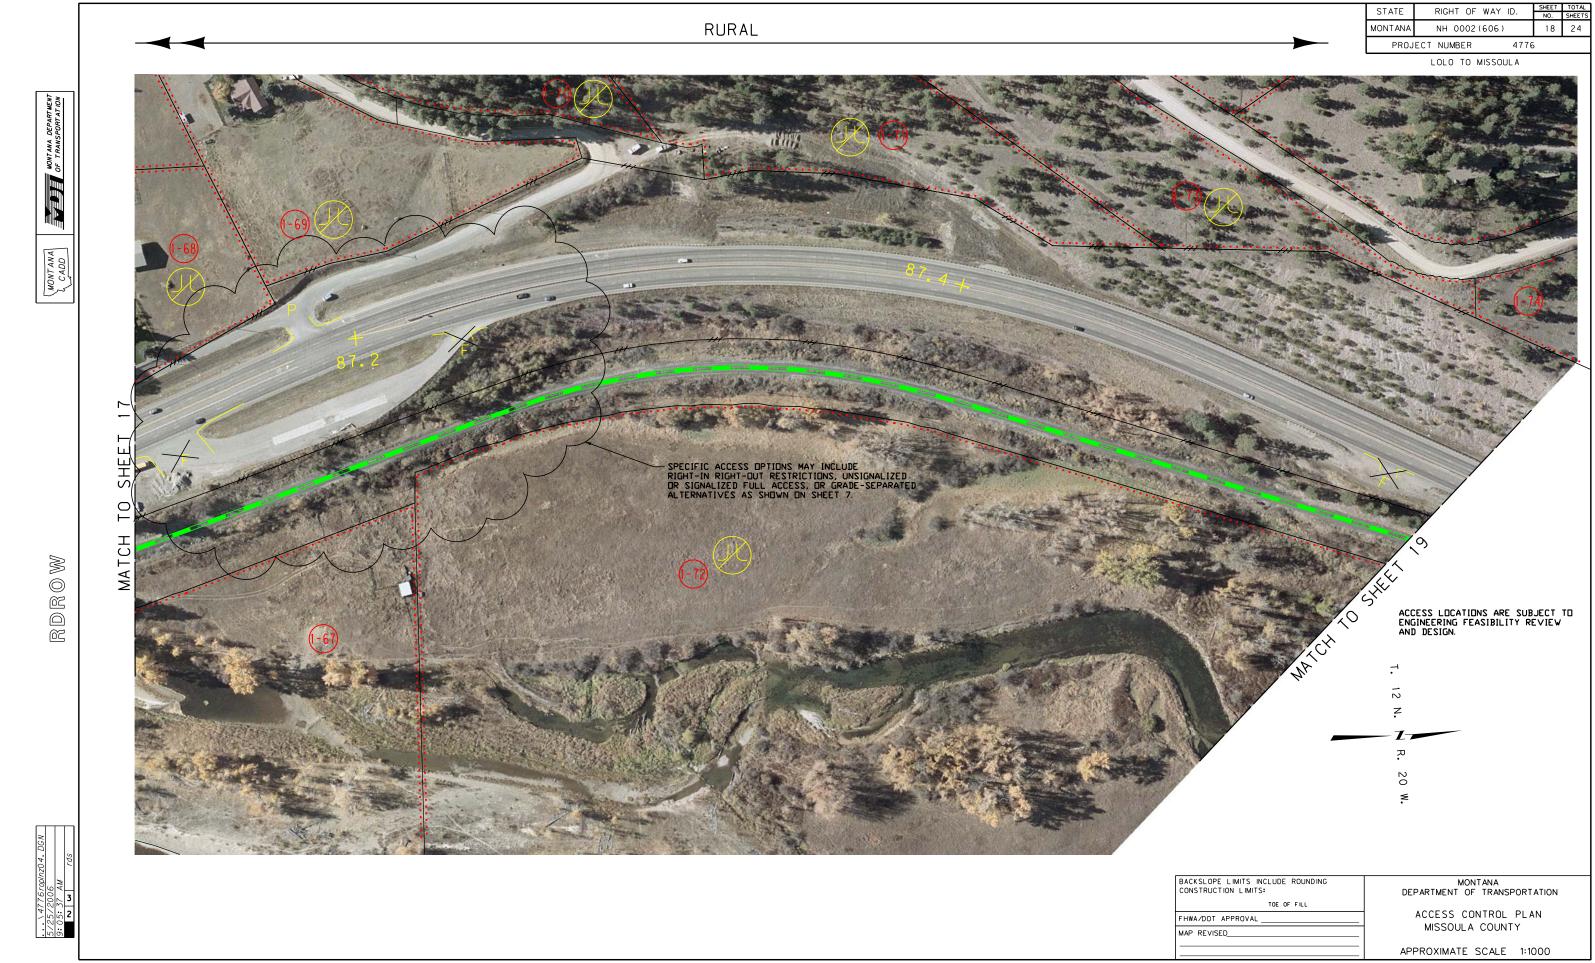

ACCESS LOCATIONS ARE SUBJECT TO ENGINEERING FEASIBILITY REVIEW AND DESIGN.

INTERMEDIATE



RDROW

WONTANA DEPARTMENT

OF TRANSPORTATION

BACKSLOPE LIMITS INCLUDE ROUNDING CONSTRUCTION LIMITS:

TOE OF FILL

FHWA/DOT APPROVAL

MAP REVISED_

MONTANA DEPARTMENT OF TRANSPORTATION

ACCESS CONTROL PLAN MISSOULA COUNTY

LOLO TO MISSOULA

ACCESS LOCATIONS ARE SUBJECT TO ENGINEERING FEASIBILITY REVIEW AND DESIGN.

INTERMEDIATE



BACKSLOPE LIMITS INCLUDE ROUNDING CONSTRUCTION LIMITS:

TOE OF FILL

FHWA/DOT APPROVAL

MAP REVISED_____

MONTANA DEPARTMENT OF TRANSPORTATION

ACCESS CONTROL PLAN MISSOULA COUNTY

INTERMEDIATE



RDROW

BACKSLOPE LIMITS INCLUDE ROUNDING TOP OF CUT CONSTRUCTION LIMITS:

CUT SECTION Control BOTTON TOE OF FILL


FHWA/DOT APPROVAL

MAP REVISED_

MONTANA DEPARTMENT OF TRANSPORTATION

ACCESS CONTROL PLAN MISSOULA COUNTY

INTERMEDIATE

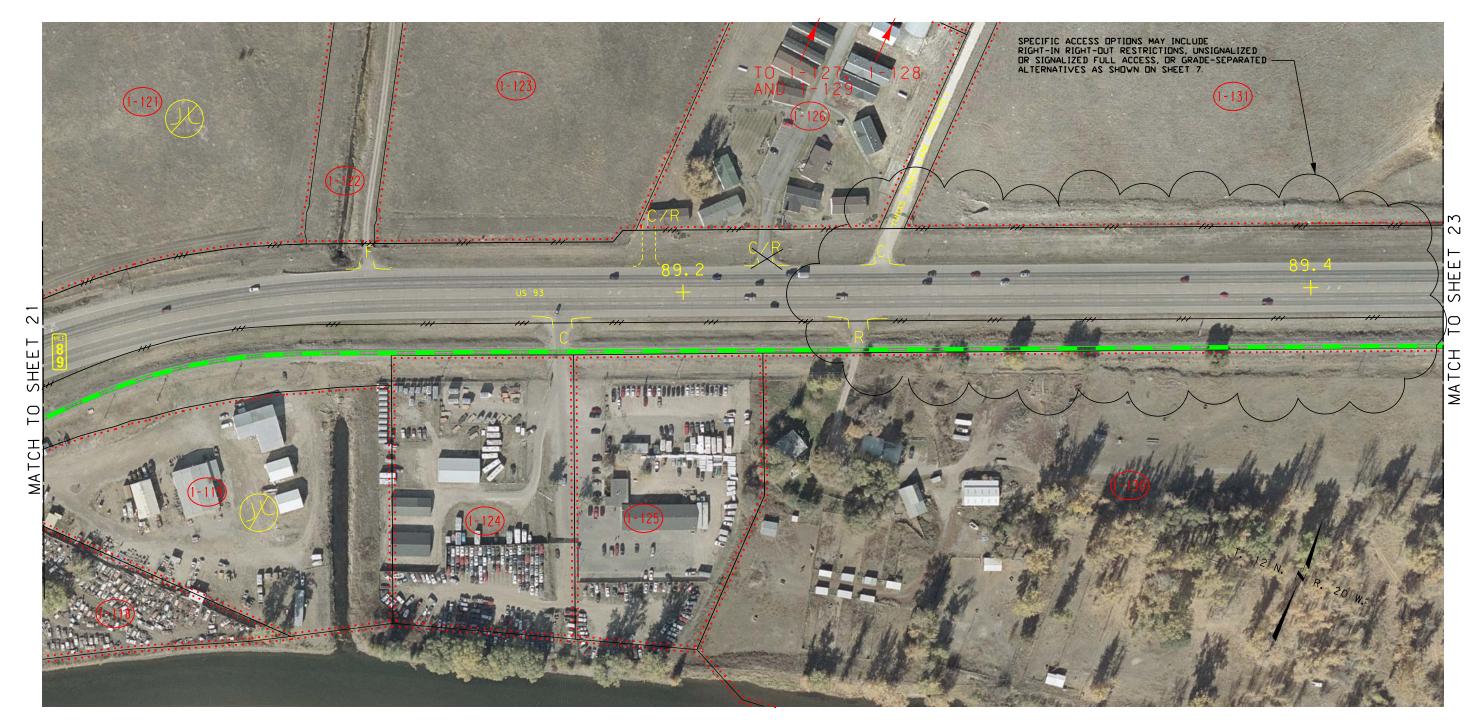

RDROW

BACKSLOPE LIMITS INCLUDE ROUNDING TOP OF CUT
CONSTRUCTION LIMITS:
CUT SECTION CONTROL BOTTOM
TOE OF FILL

ACCESS CONTROL PLAN MISSOULA COUNTY


MONTANA DEPARTMENT OF TRANSPORTATION

WONTANA DEPARTMENT

OF TRANSPORTATION

FHWA/DOT APPROVAL MAP REVISED_

INTERMEDIATE

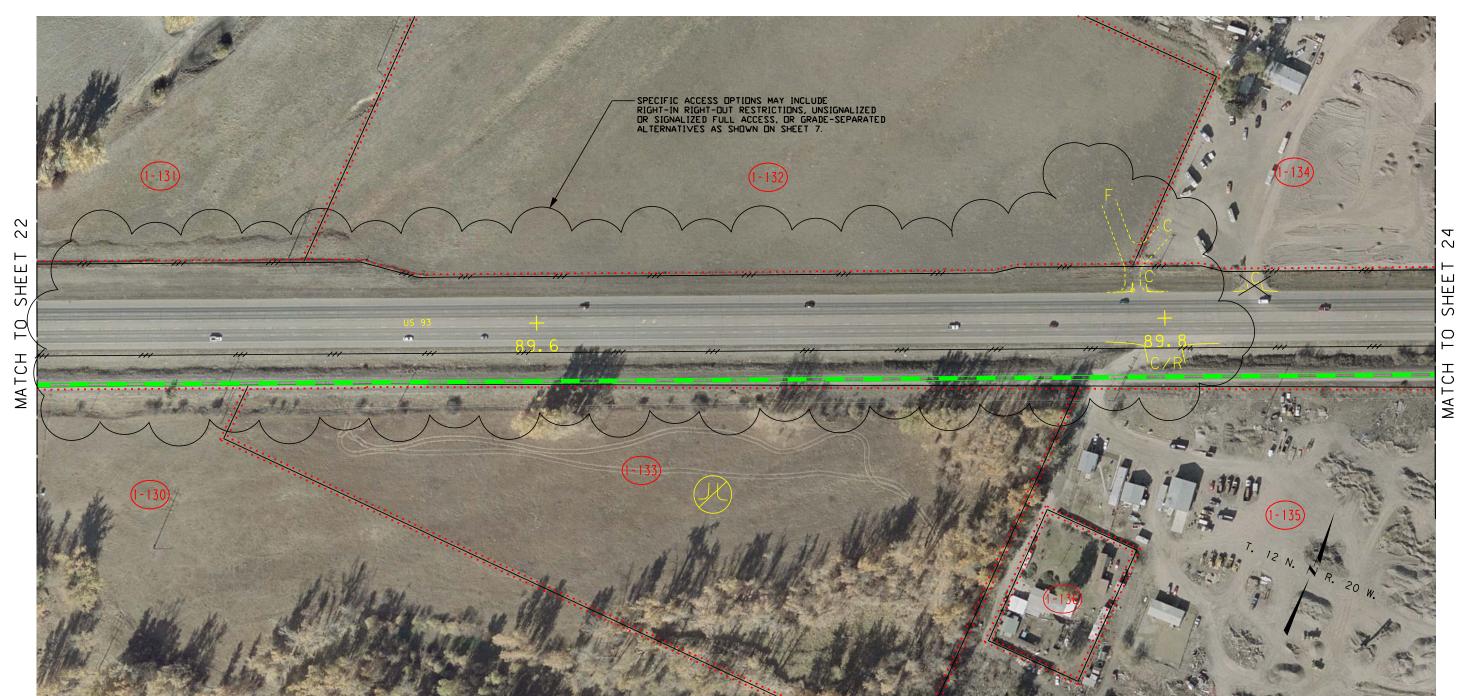

...\4776ropinz05.DG 5/25/2006 9:12:17 AM

RDROW

WONTANA DEPARTMENT

OF TRANSPORTATION

BACKSLOPE LIMITS INCLUDE ROUNDING
CONSTRUCTION LIMITS:
CUT SECTION CORRESPONDE
TOE OF FILL
FHWA/DOT APPROVAL

MAP REVISED_

MONTANA DEPARTMENT OF TRANSPORTATION

ACCESS CONTROL PLAN MISSOULA COUNTY

INTERMEDIATE

 \sim SHEE 0 MATCH

RDROW

MONTANA DEPARTUENT
OF TRANSPORTATION

BACKSLOPE LIMITS INCLUDE ROUNDING TOP OF CUT CONSTRUCTION LIMITS:

CUT SECTION Control BOTTON TOE OF FILL

APPROXIMATE SCALE 1:1000

FHWA/DOT APPROVAL MAP REVISED_

ACCESS CONTROL PLAN MISSOULA COUNTY

MONTANA DEPARTMENT OF TRANSPORTATION