


TYPICAL SECTION NO. 1

ONE WAY ROADWAY SECTION
DIVISION ST. - N. 18TH ST.

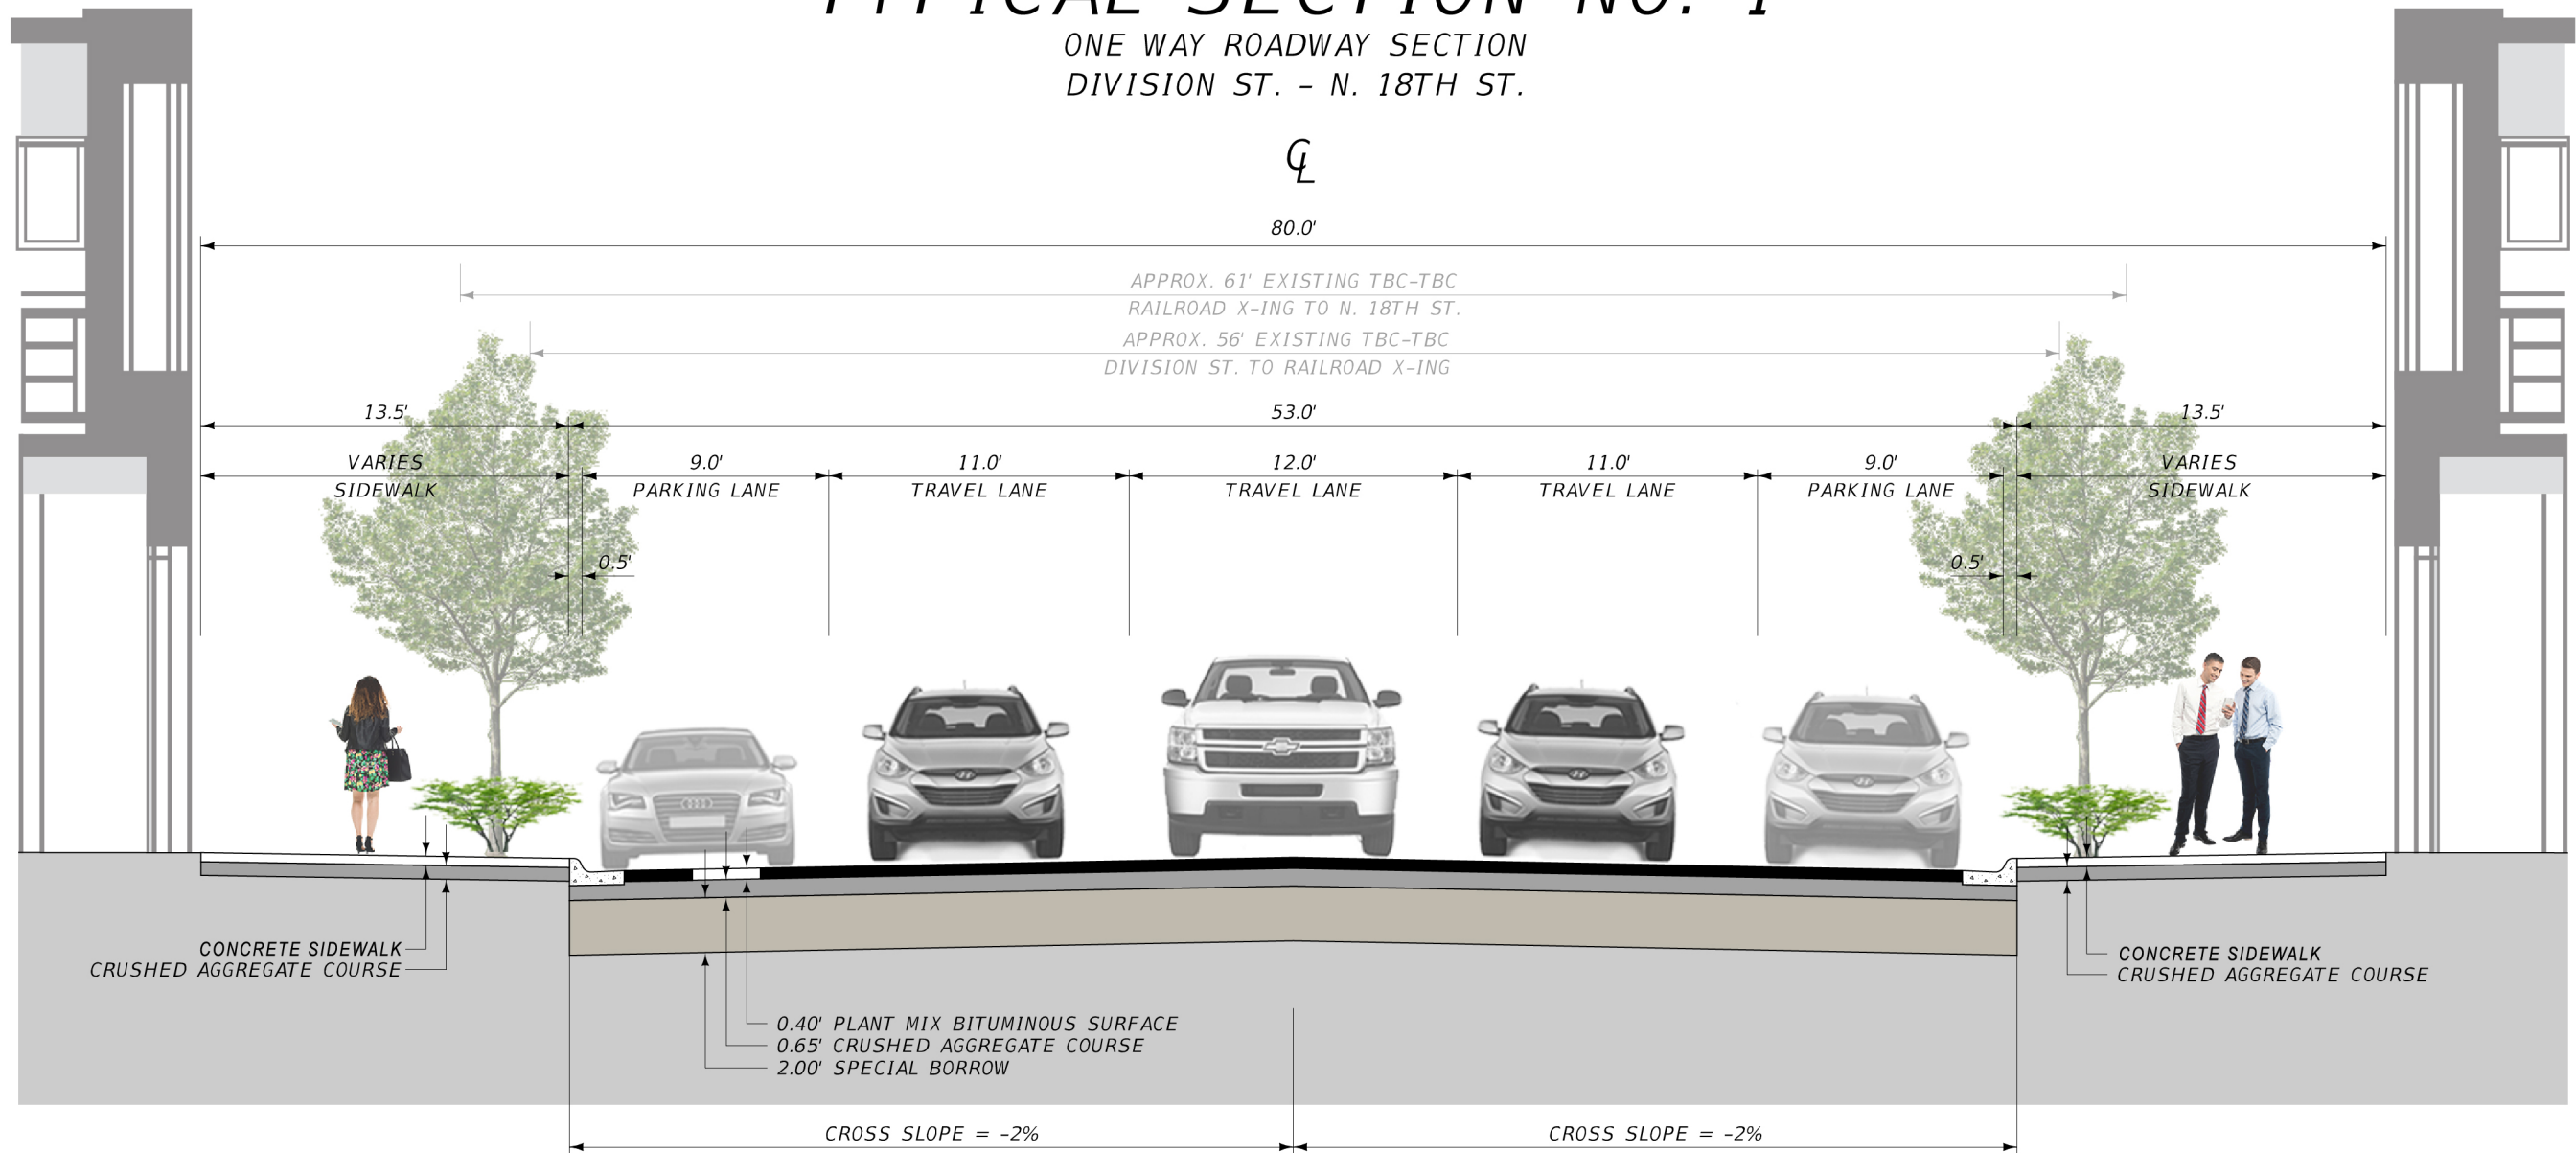

TYPICAL SECTION NO. 2

TWO-WAY ROADWAY SECTION
N 18TH ST. - N 9TH ST.

