




2 LANE OVERPASS ALTERNATIVE

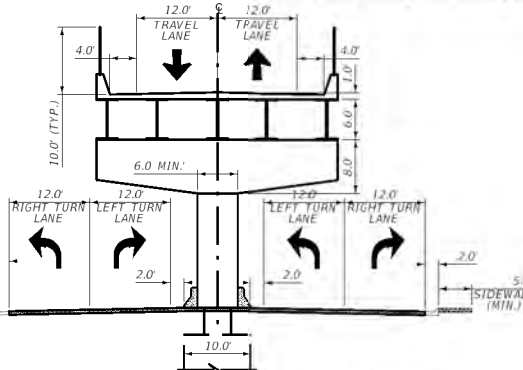


27TH ST TYPICAL SECTION

MDT

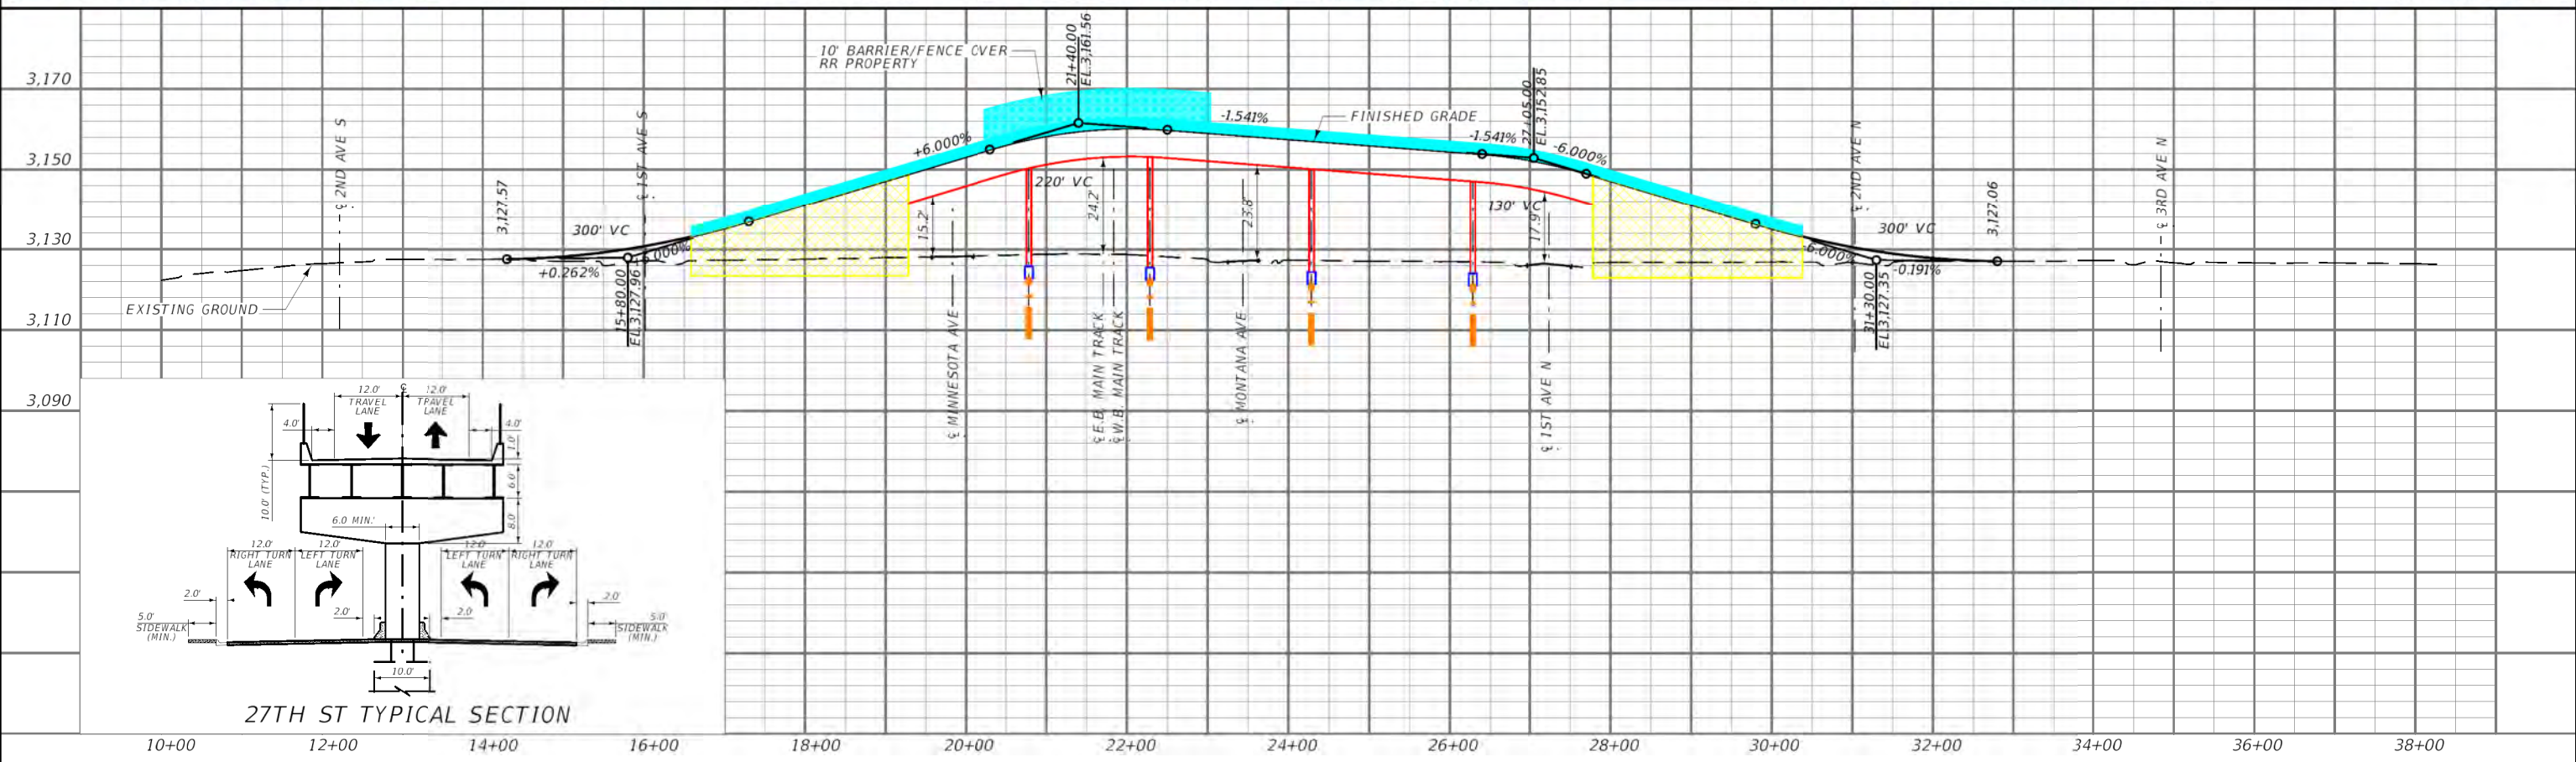

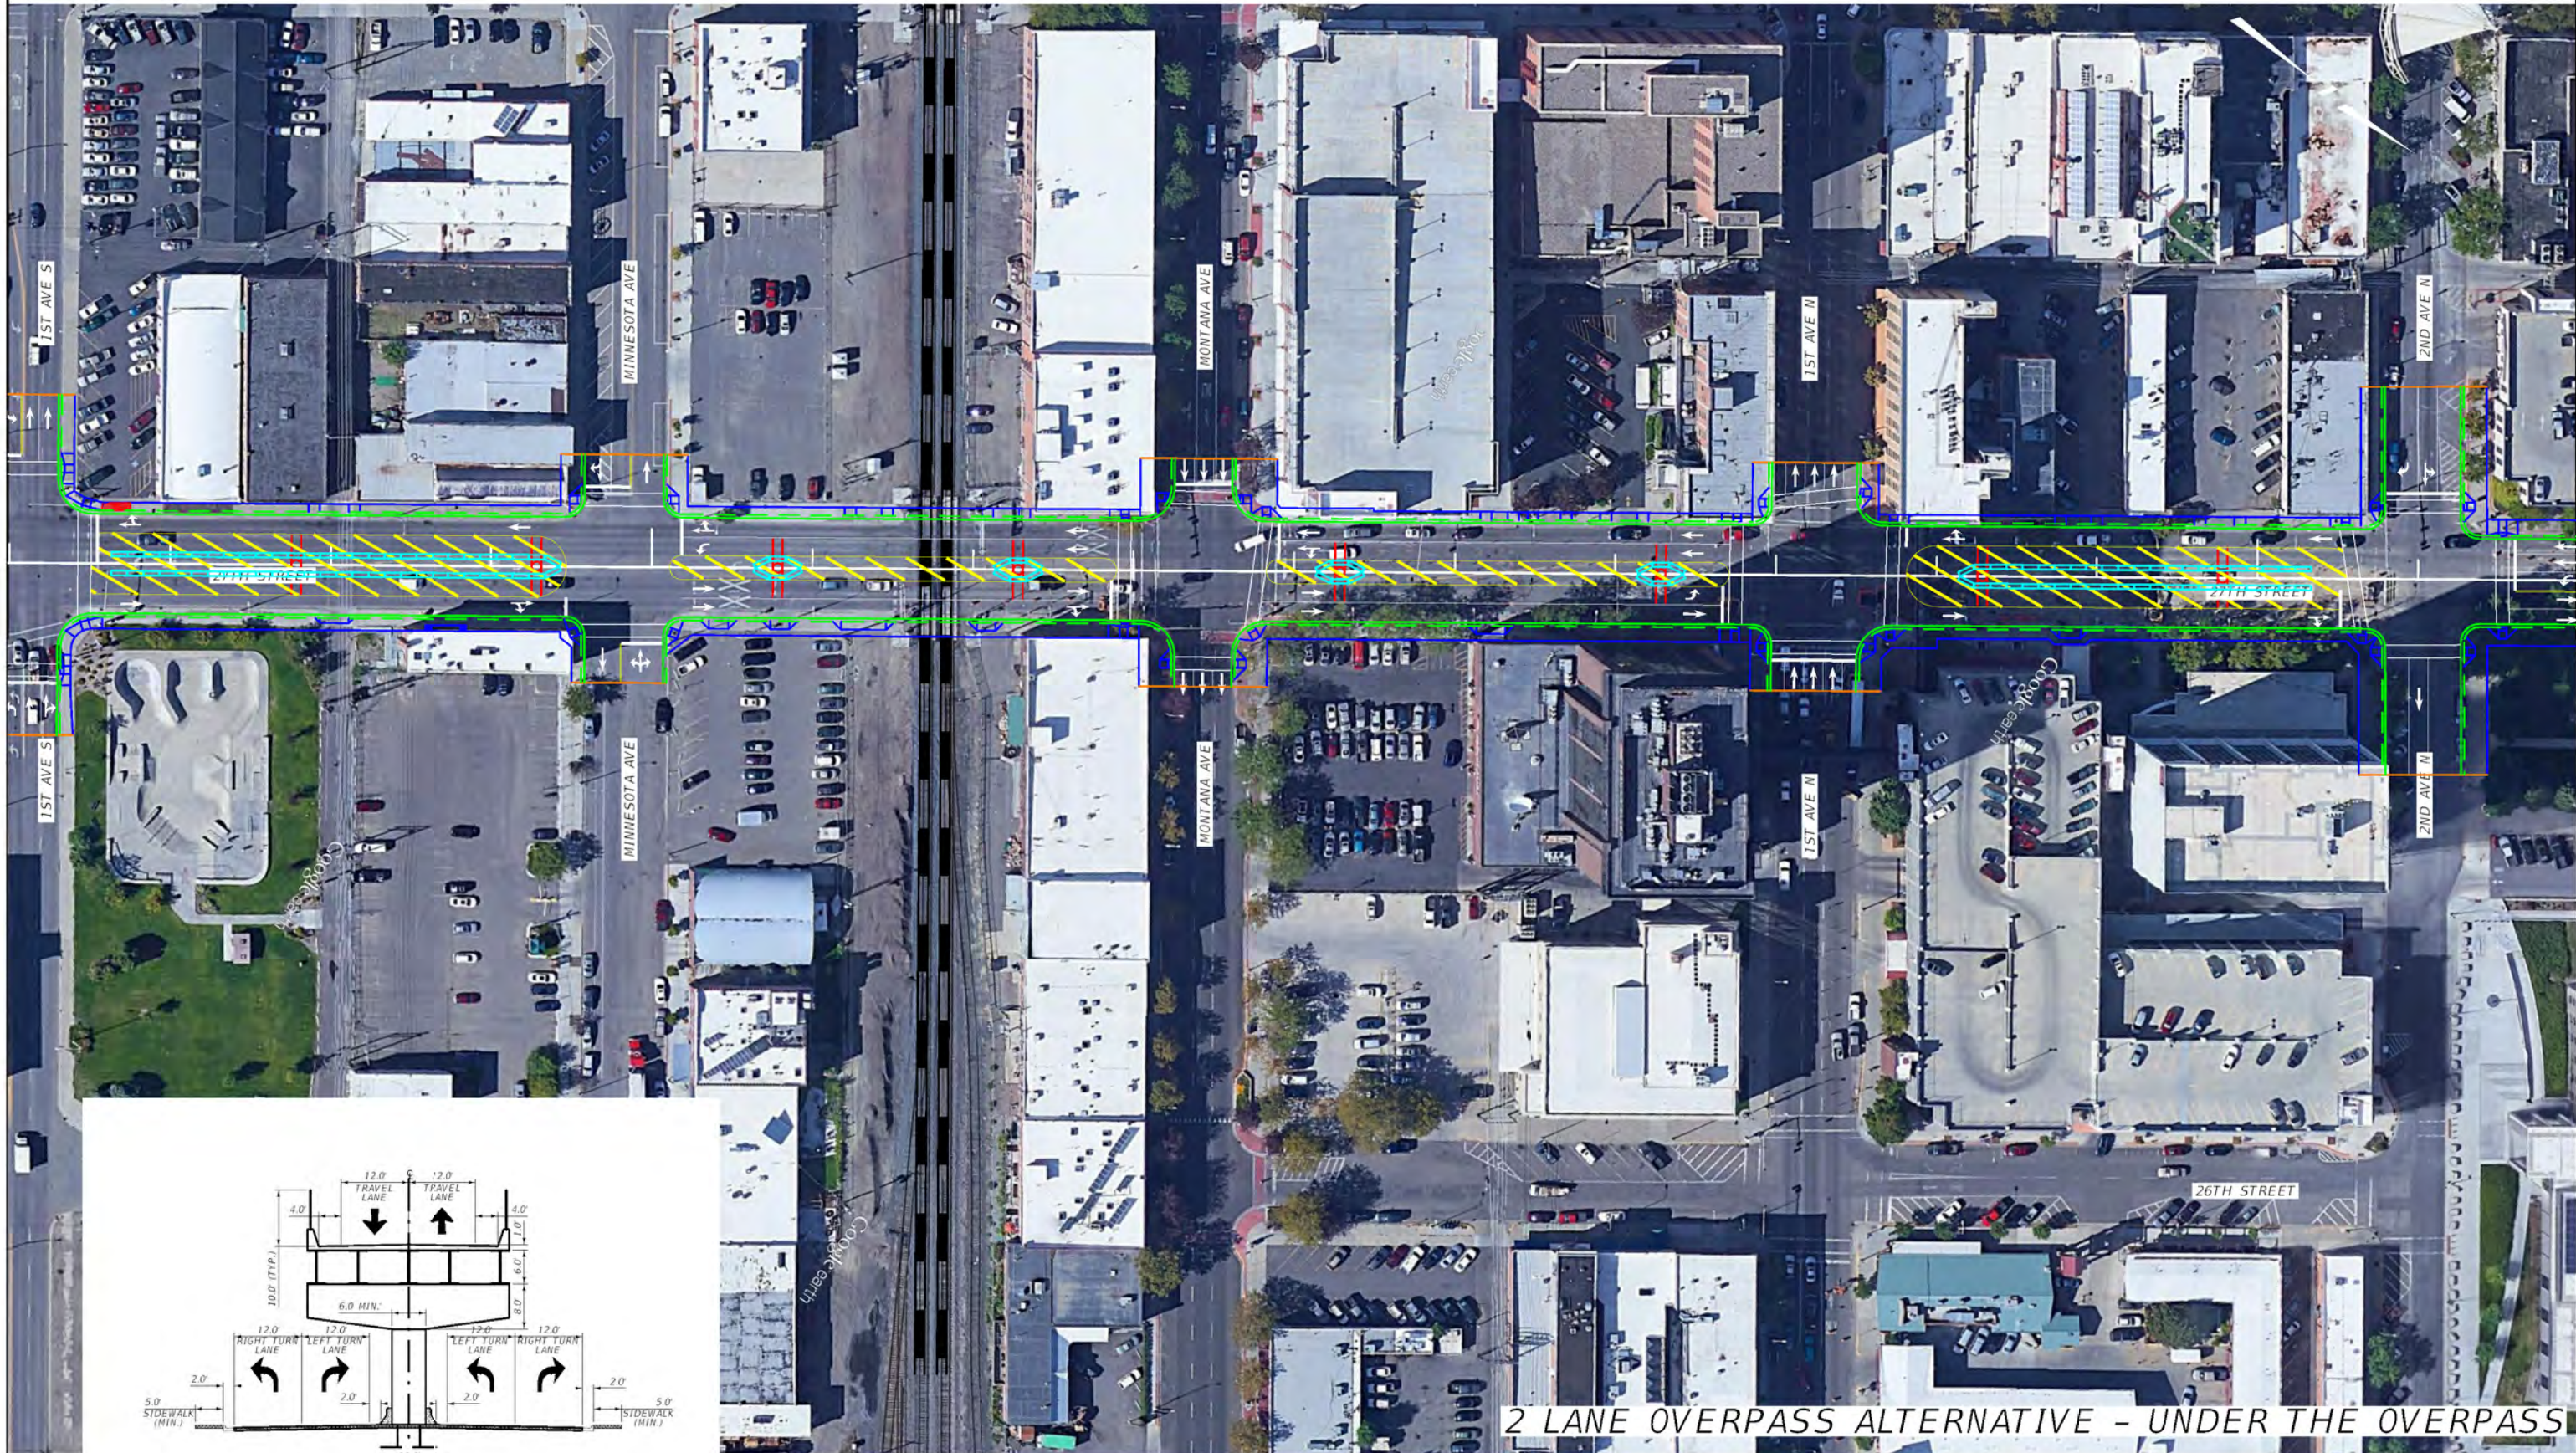

2 LANE OVERPASS ALTERNATIVE - UNDER THE OVERPASS

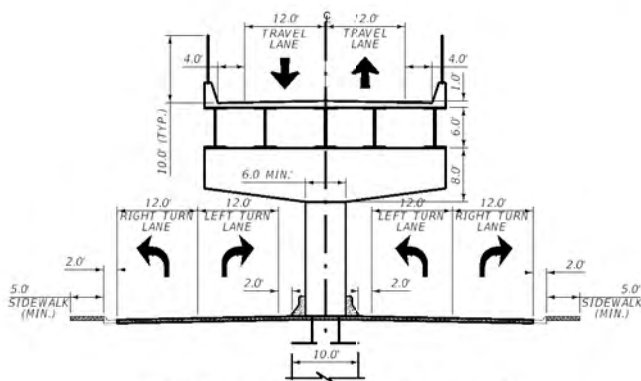


27TH ST TYPICAL SECTION





2 LANE UNDERPASS ALTERNATIVE

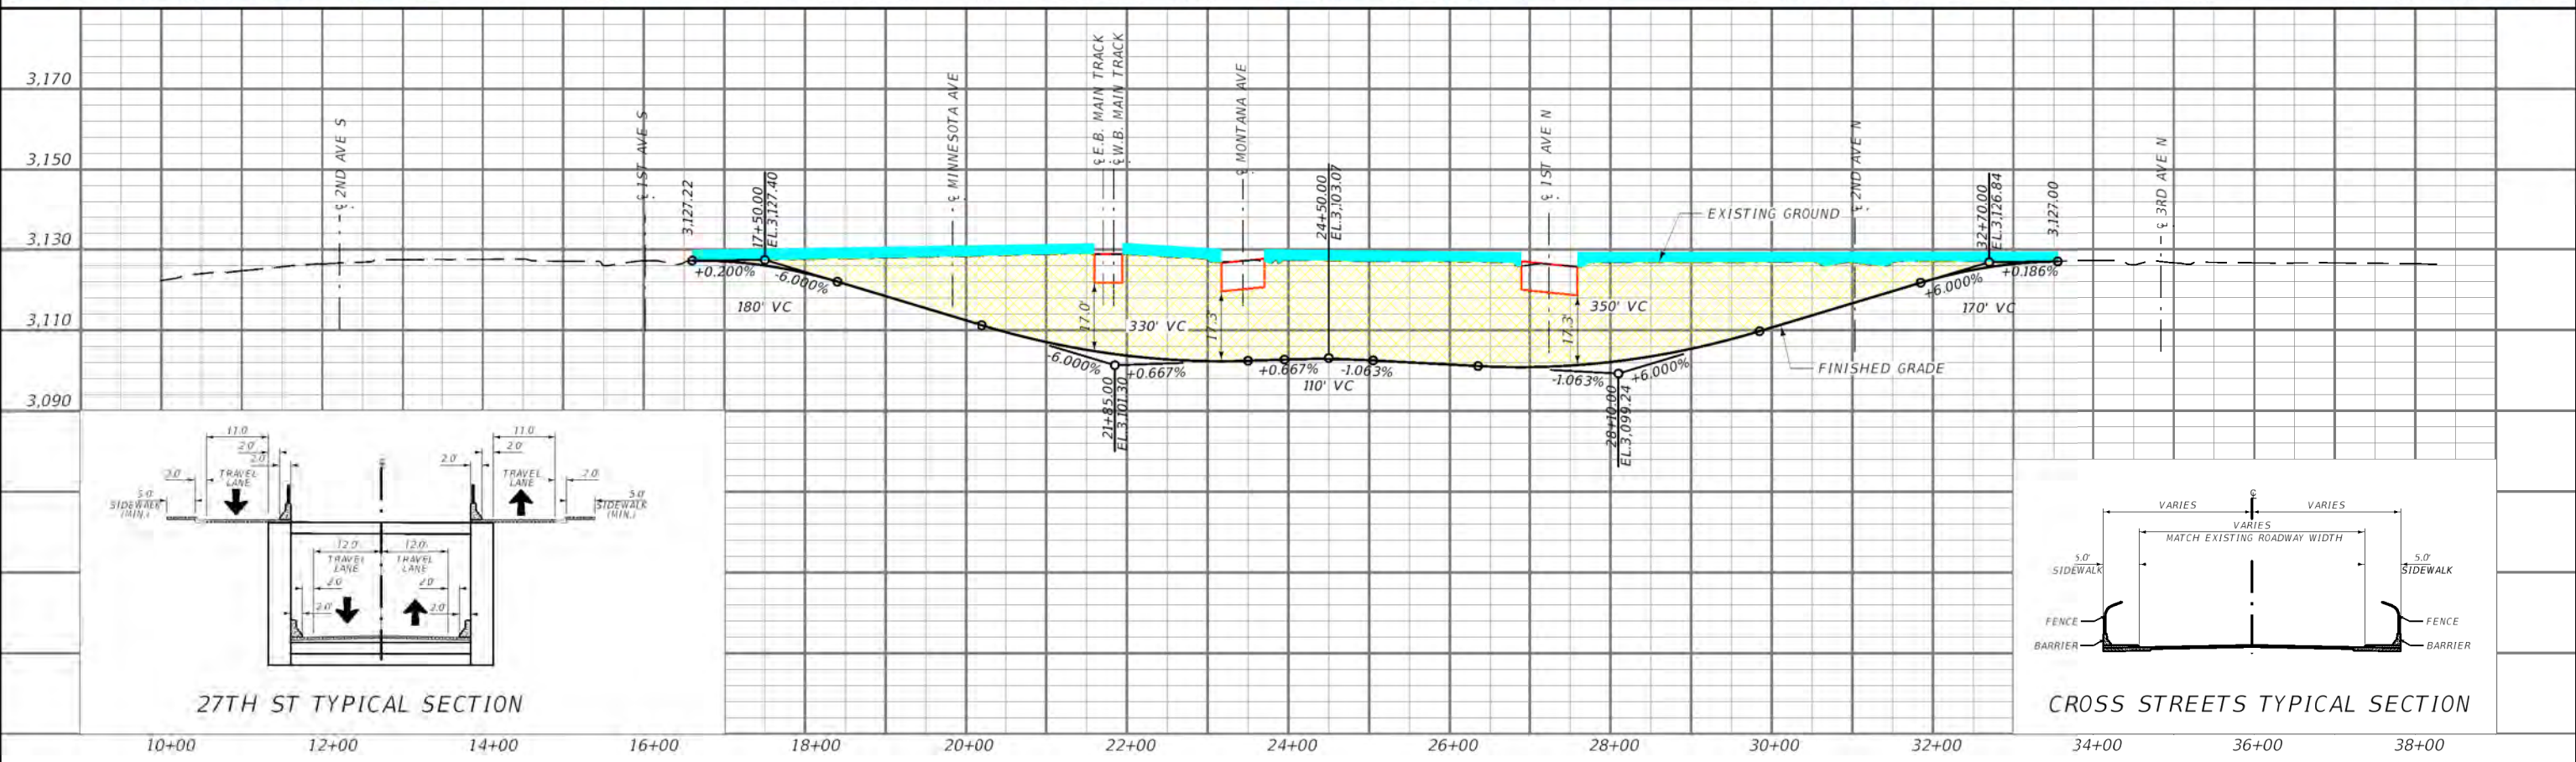

27TH ST TYPICAL SECTION

CROSS STREETS TYPICAL SECTION


PR



FOR





2 LANE TUNNEL ALTERNATIVE

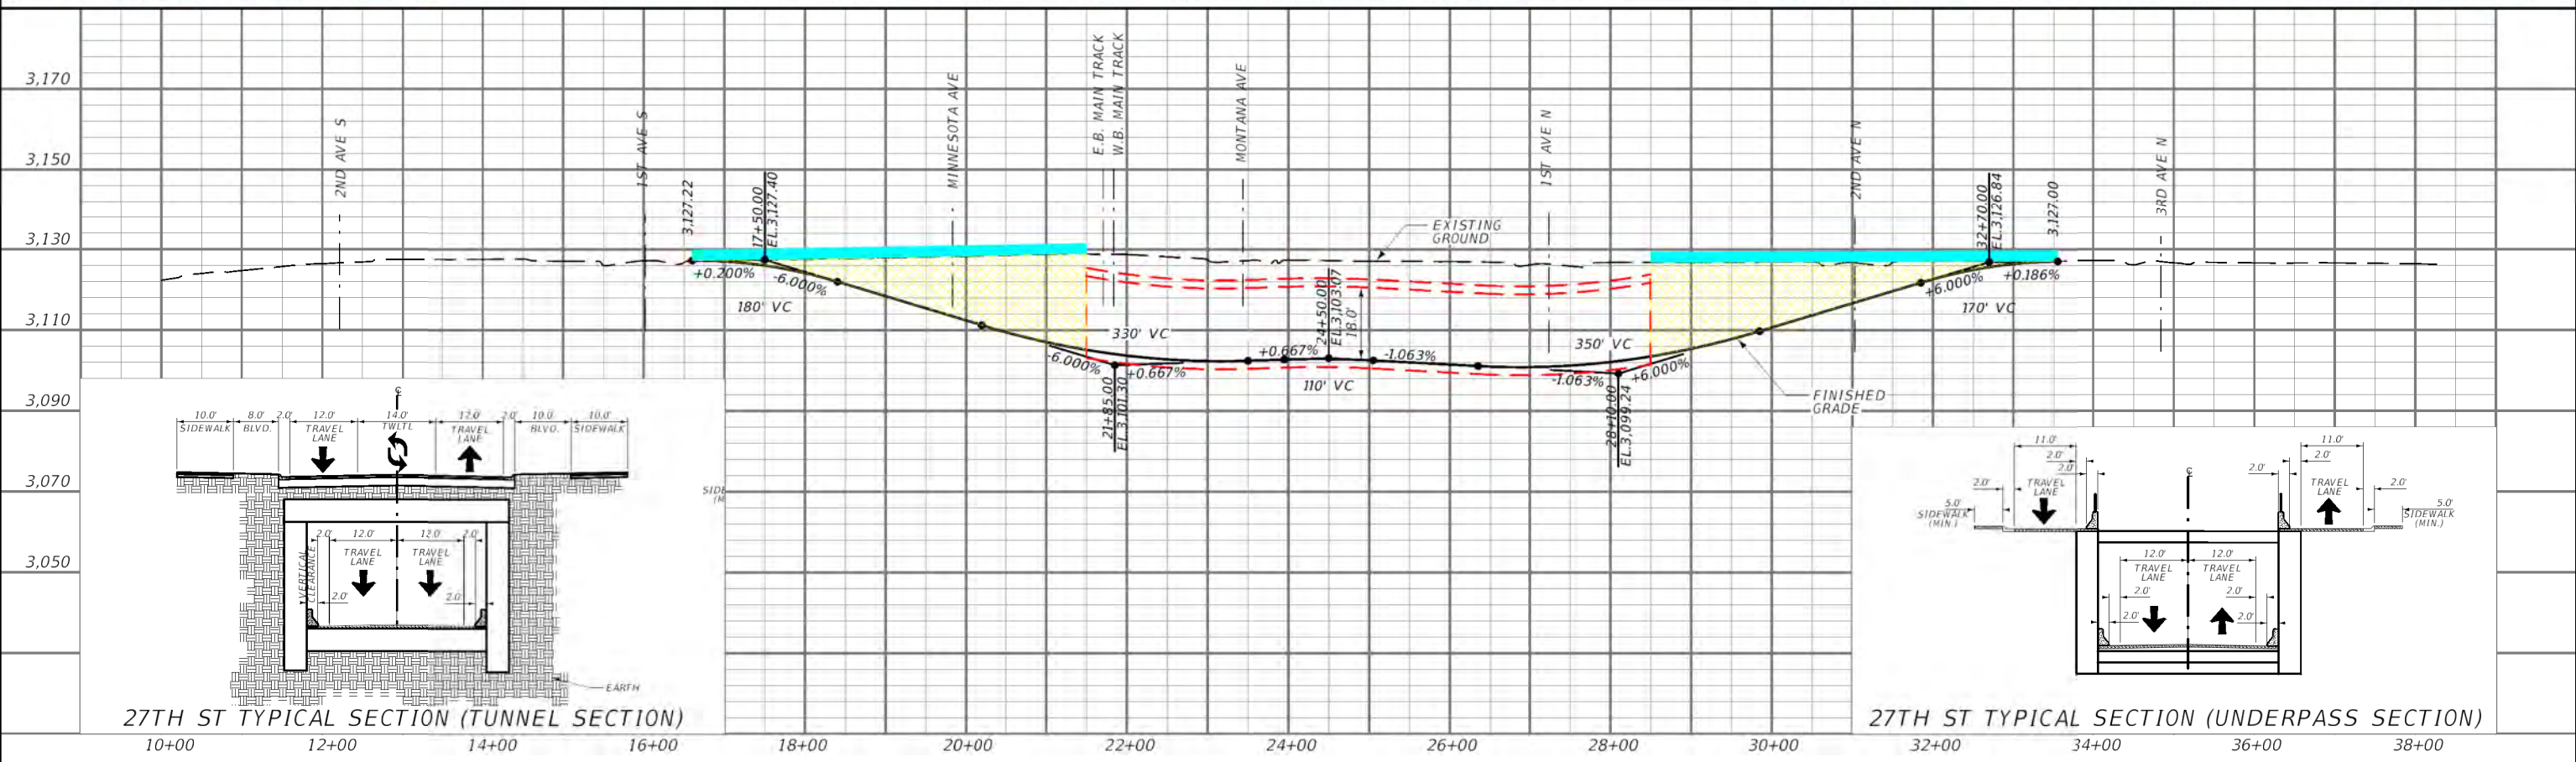

27TH ST TYPICAL SECTION (TUNNEL SECTION)

27TH ST TYPICAL SECTION (UNDERPASS SECTION)



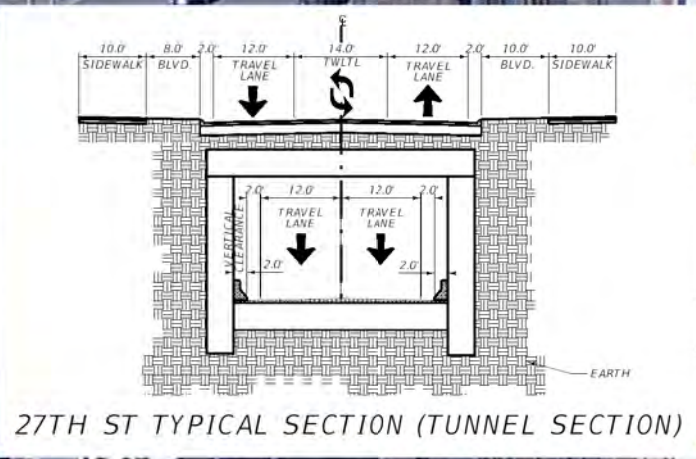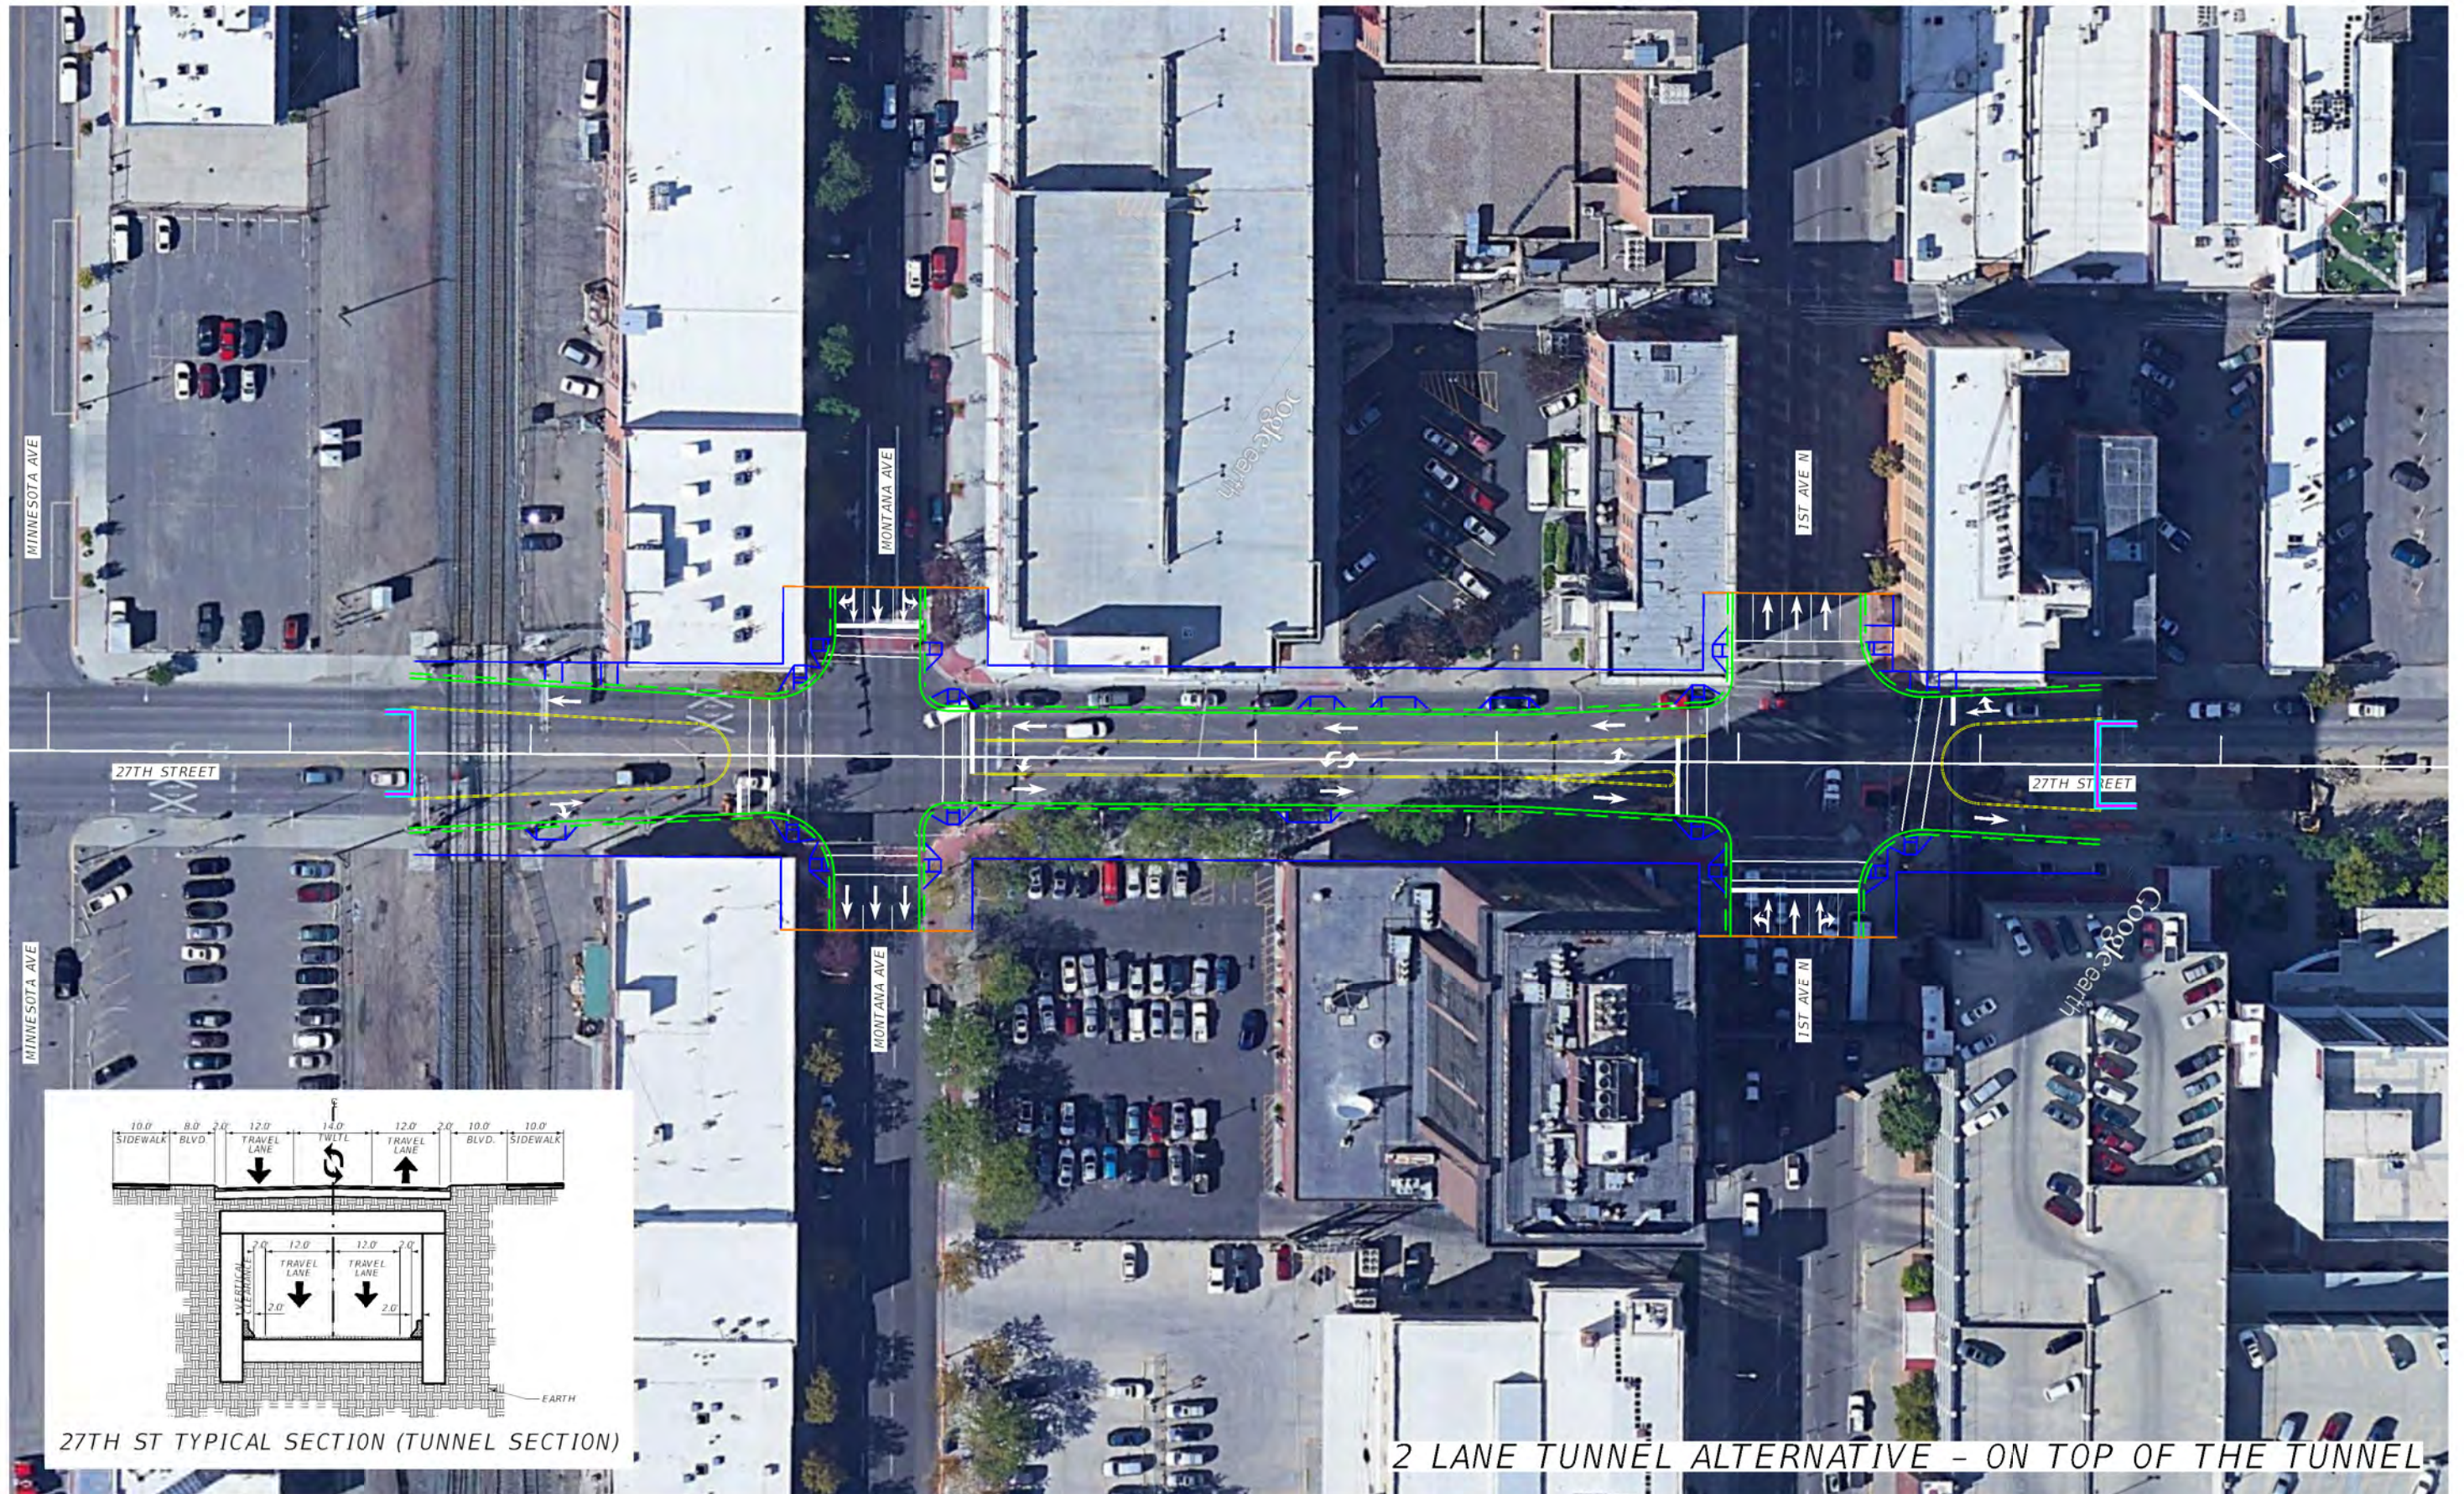

2 LANE TUNNEL ALTERNATIVE - ON TOP OF THE TUNNEL