

H:\2017\2018 - Exposition Dr & 1st Ave N\design\_CAD\Alternative 4.dgn 12/16/2019 - 4:43:55 PM - mhaisinger Model - Default



**LEGEND**

- SIDEWALK OR PATHWAY
- ROADWAY

- RIGHT-OF-WAY
- LANDSCAPING
- MEDIAN




NEW OR MODIFIED TRAFFIC SIGNAL


Alternative 4 - Free Westbound Right-Turn Lane  
Billings, Montana

Figure  
4



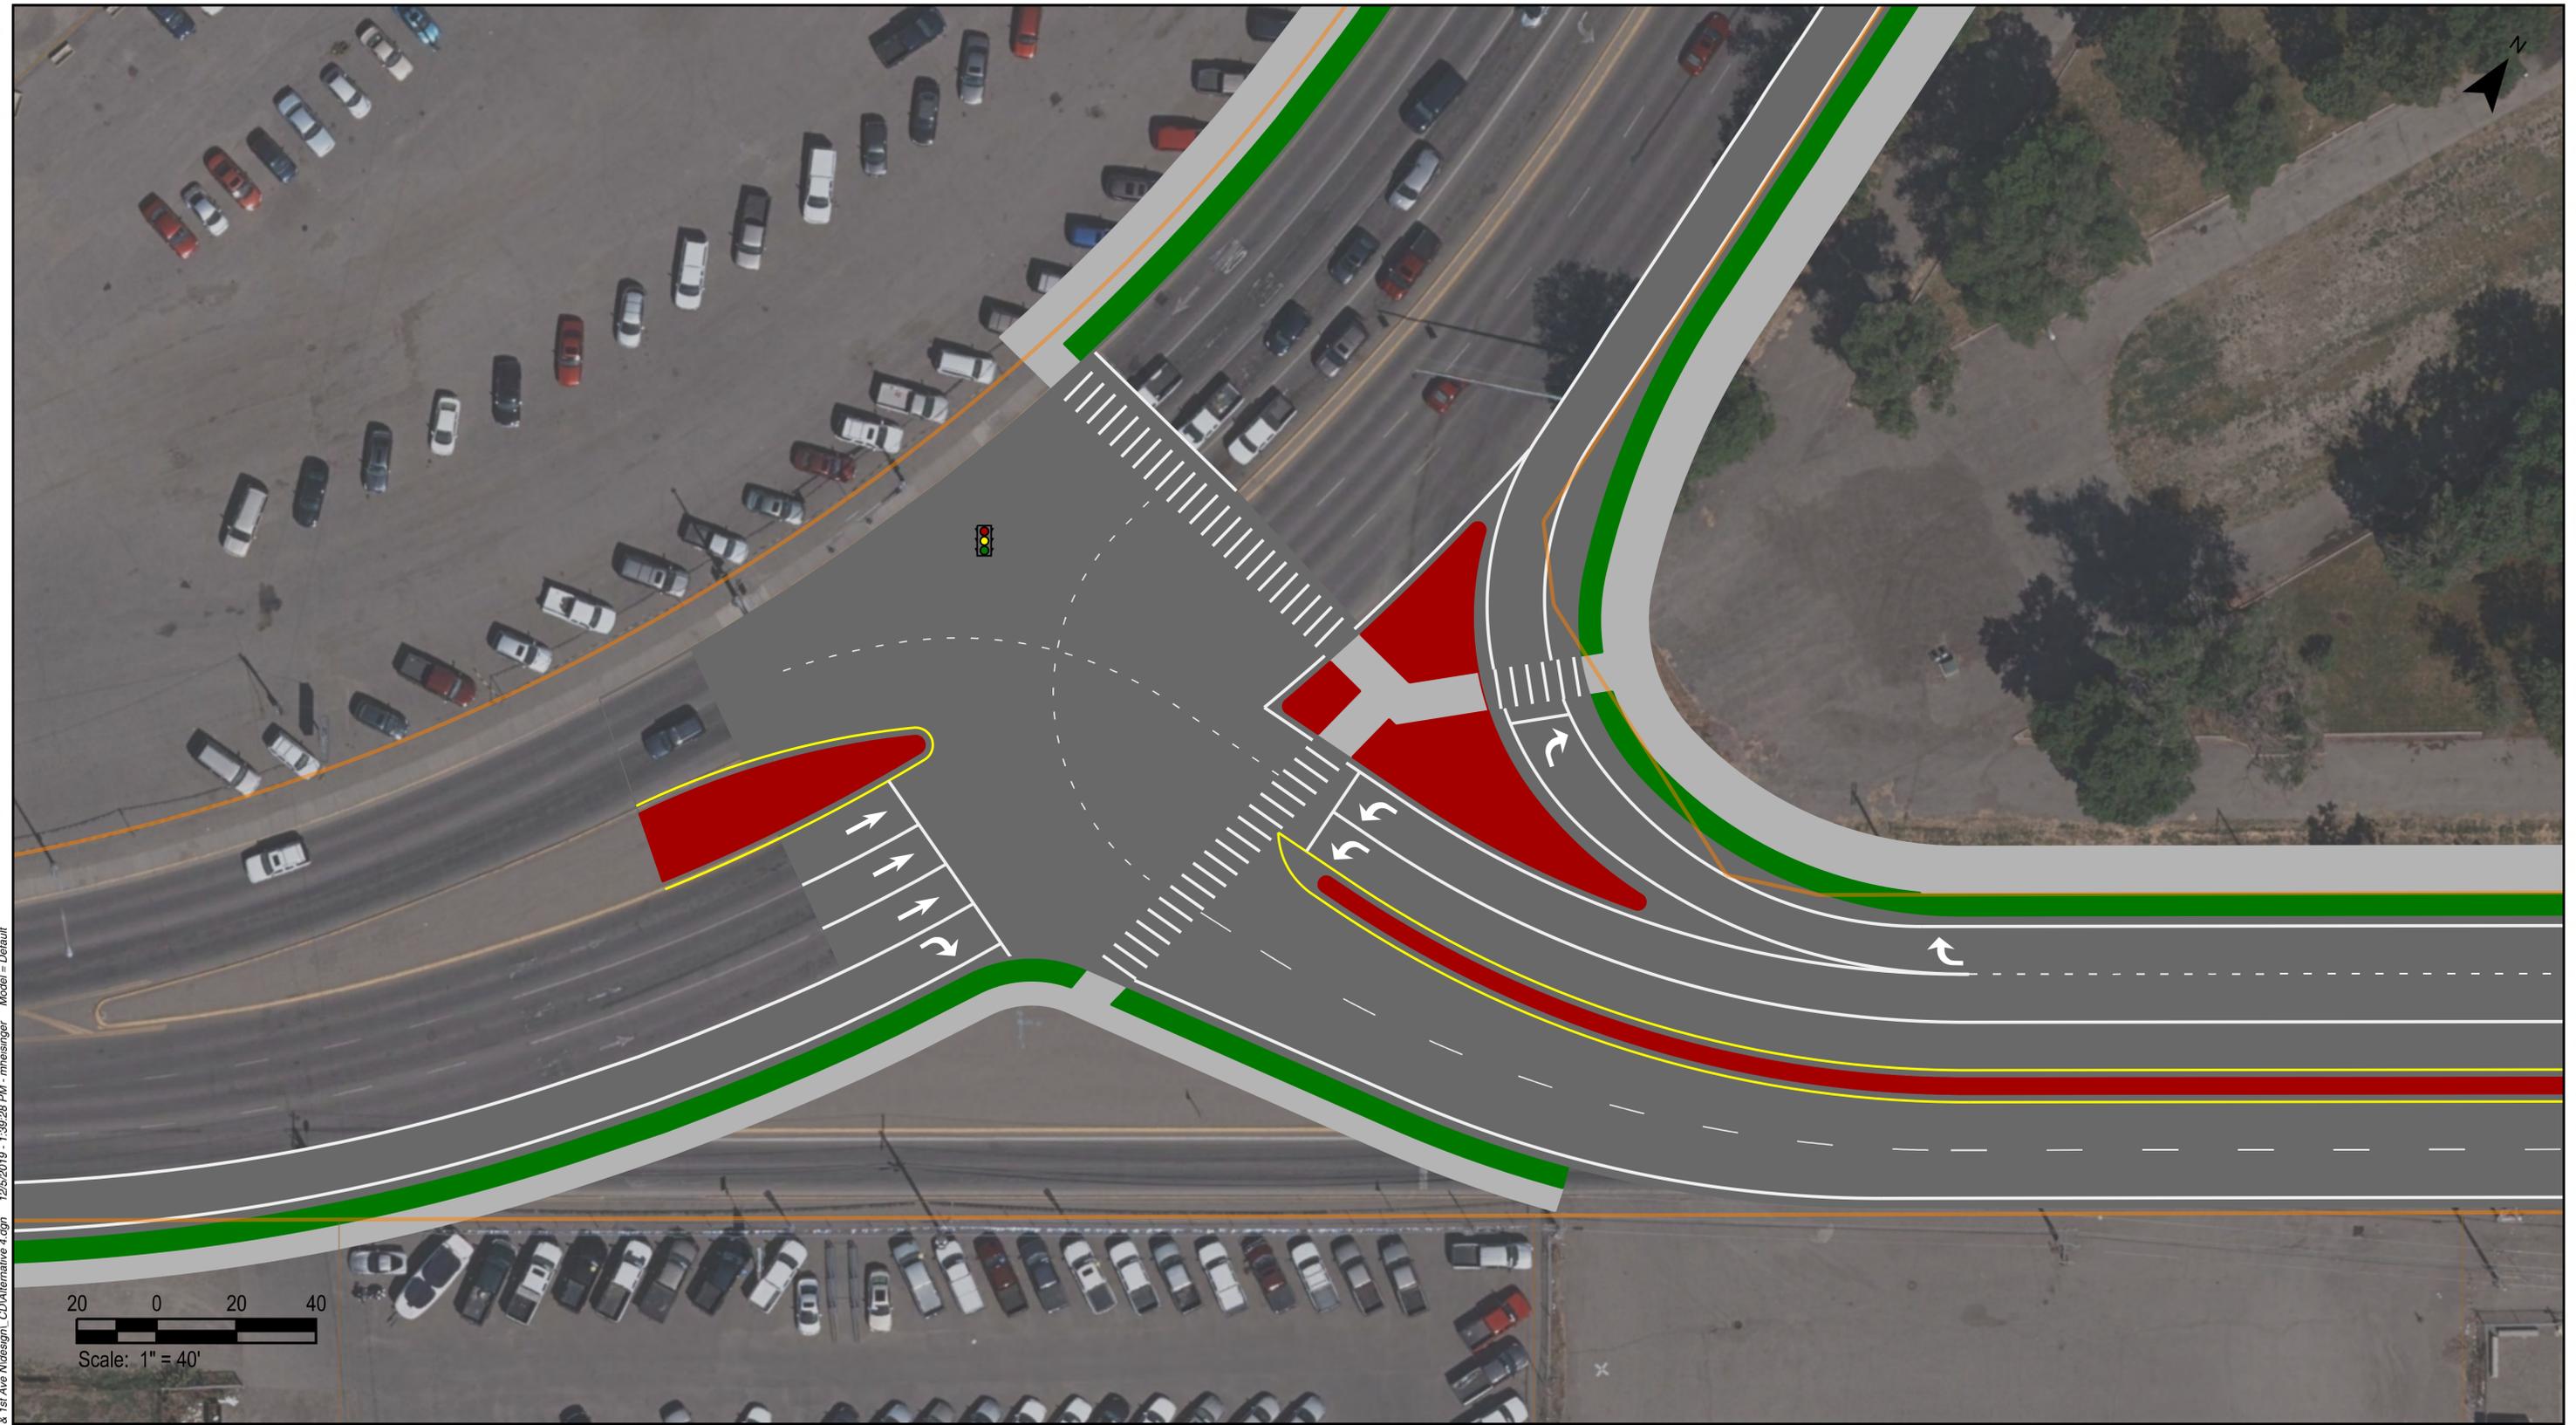

H:\2017\263 - Exposition Dr & 1st Ave N\design\CD\Alternative 4.dgn 12/5/2019 - 1:39:28 PM - mholsinger Model - Default

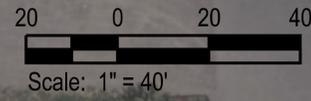

**LEGEND**

-  SIDEWALK OR PATHWAY
-  ROADWAY

-  RIGHT-OF-WAY
-  LANDSCAPING
-  MEDIAN

-  NEW OR MODIFIED TRAFFIC SIGNAL

Alternative 4 - Free Westbound Right-Turn Lane  
Billings, Montana

Figure  
4

