

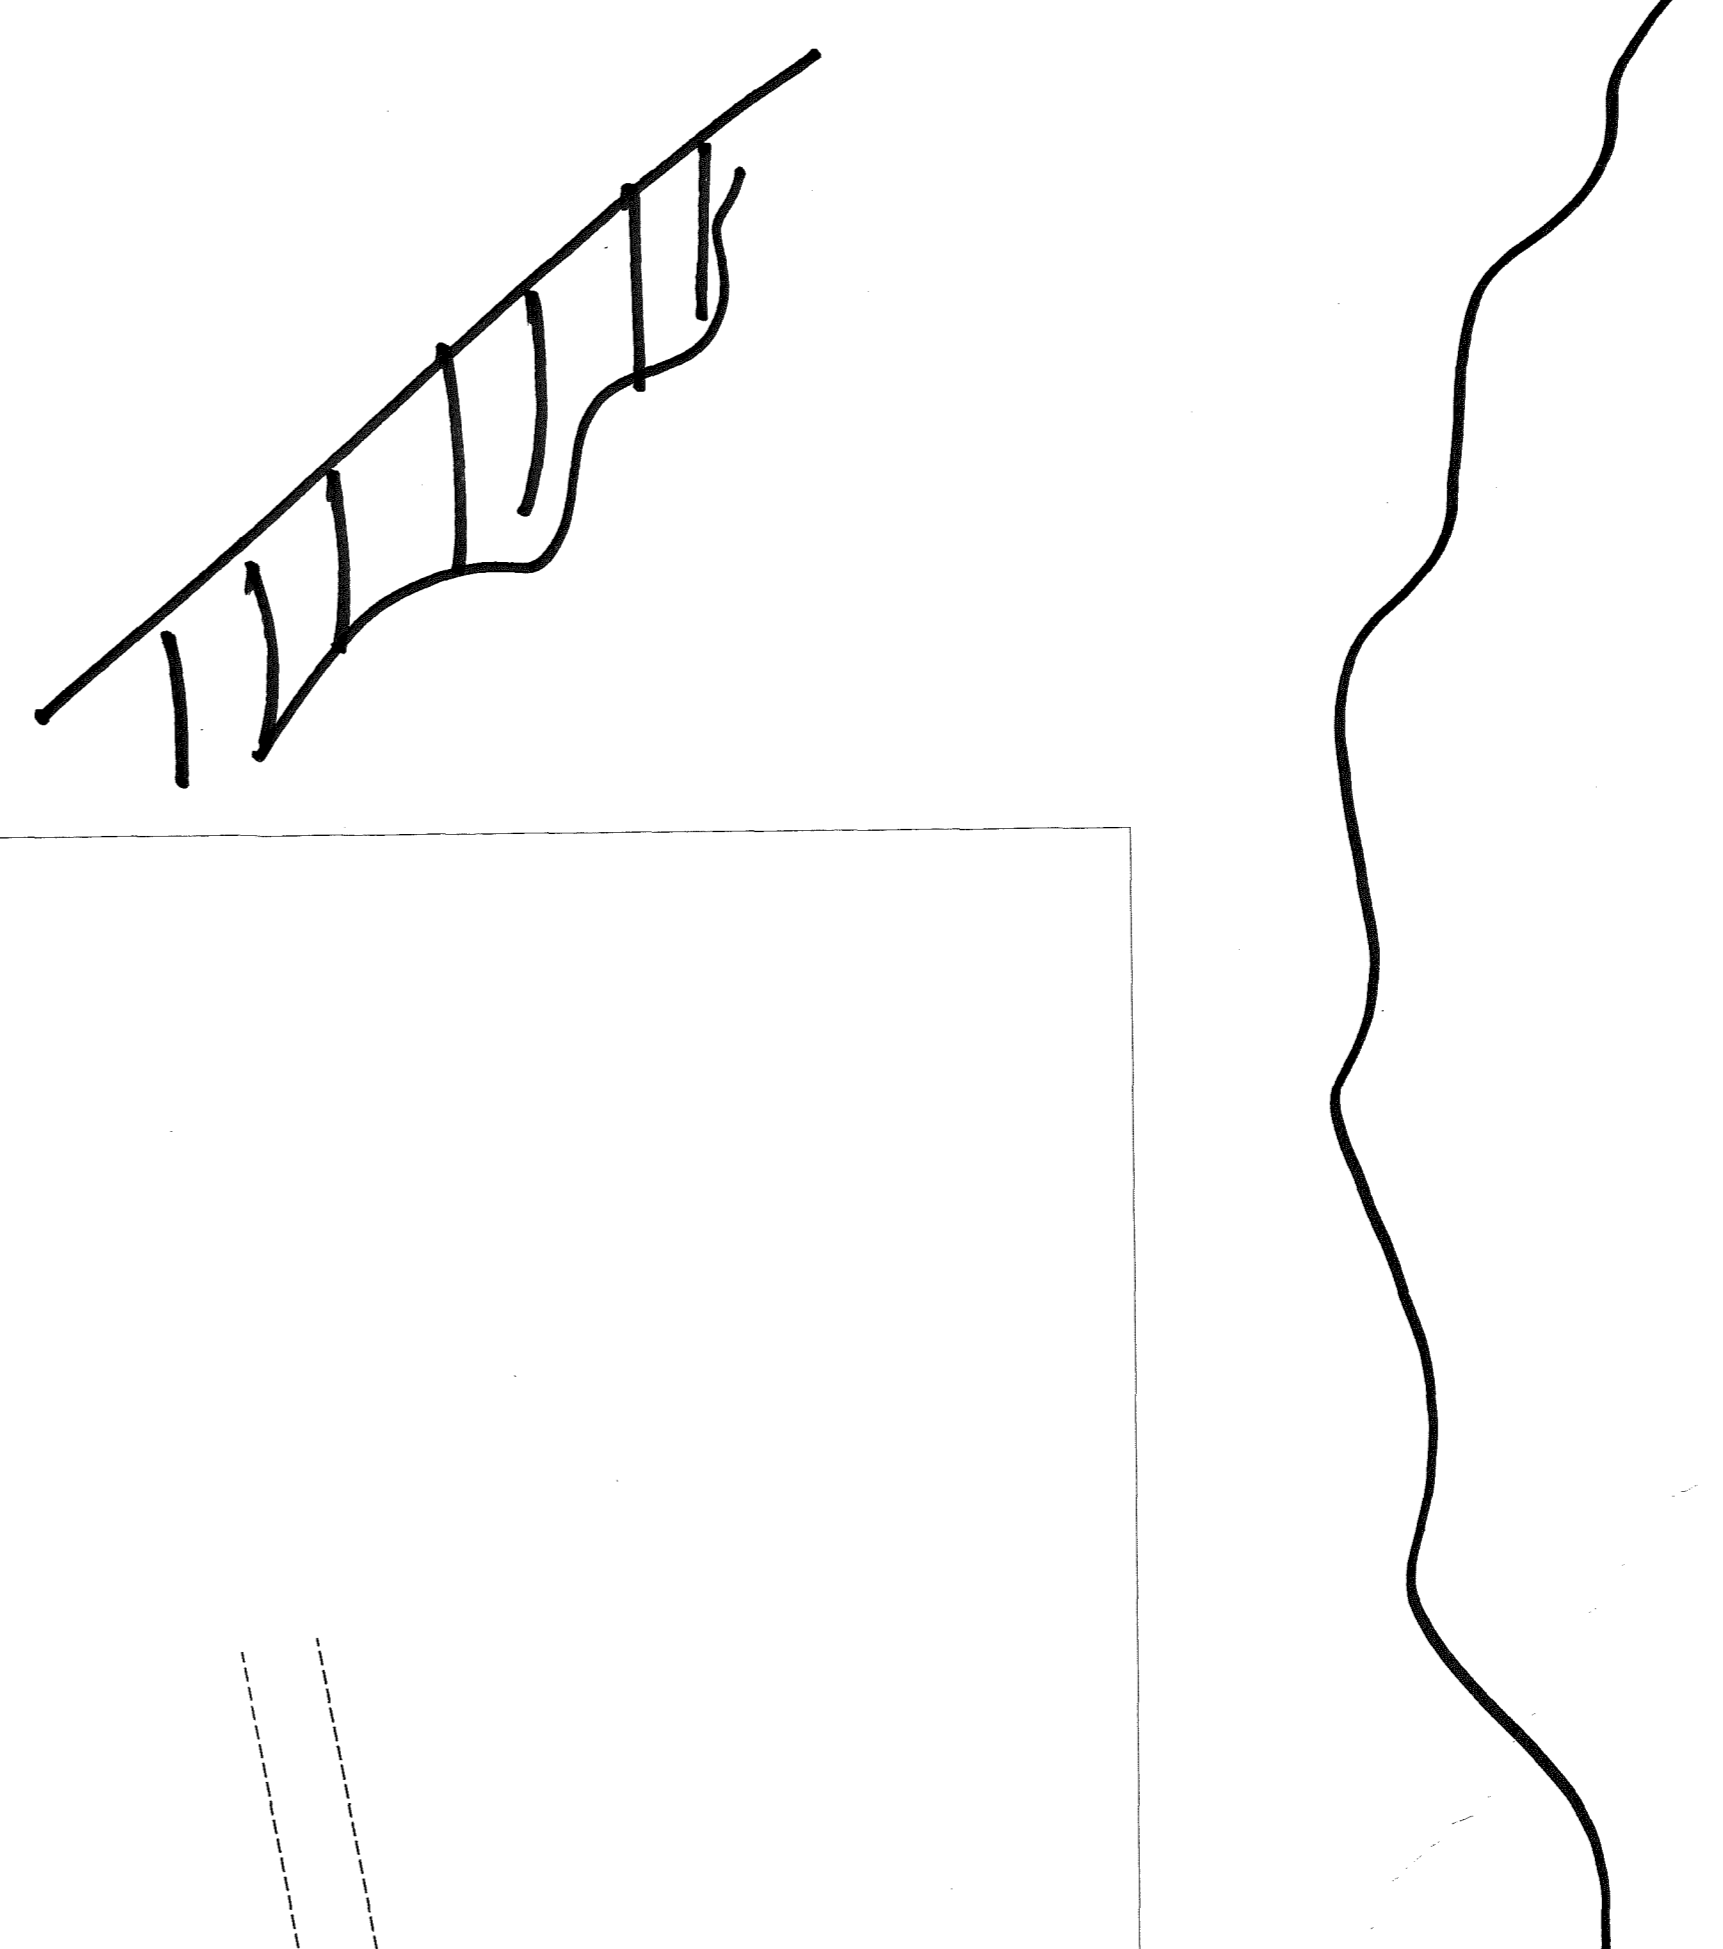
 
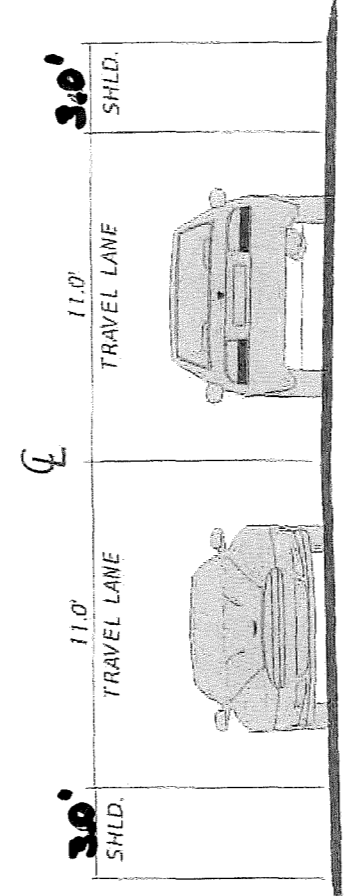


TYPICAL SECTION
 MAINLINE - RURAL RECONSTRUCTION

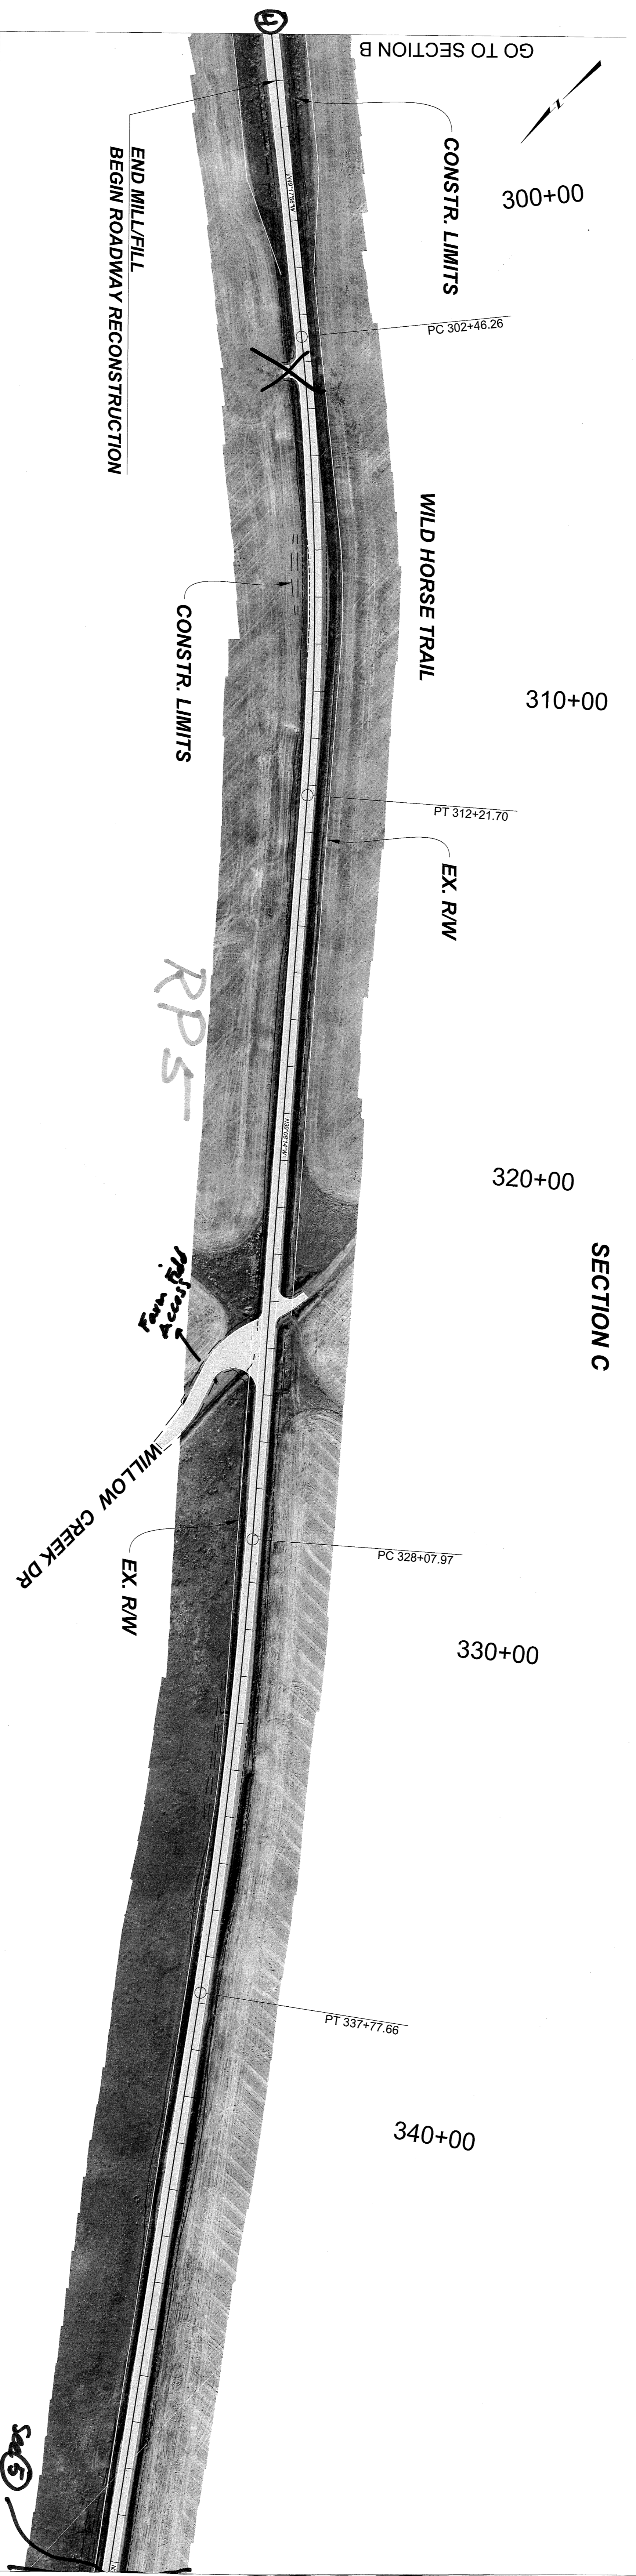



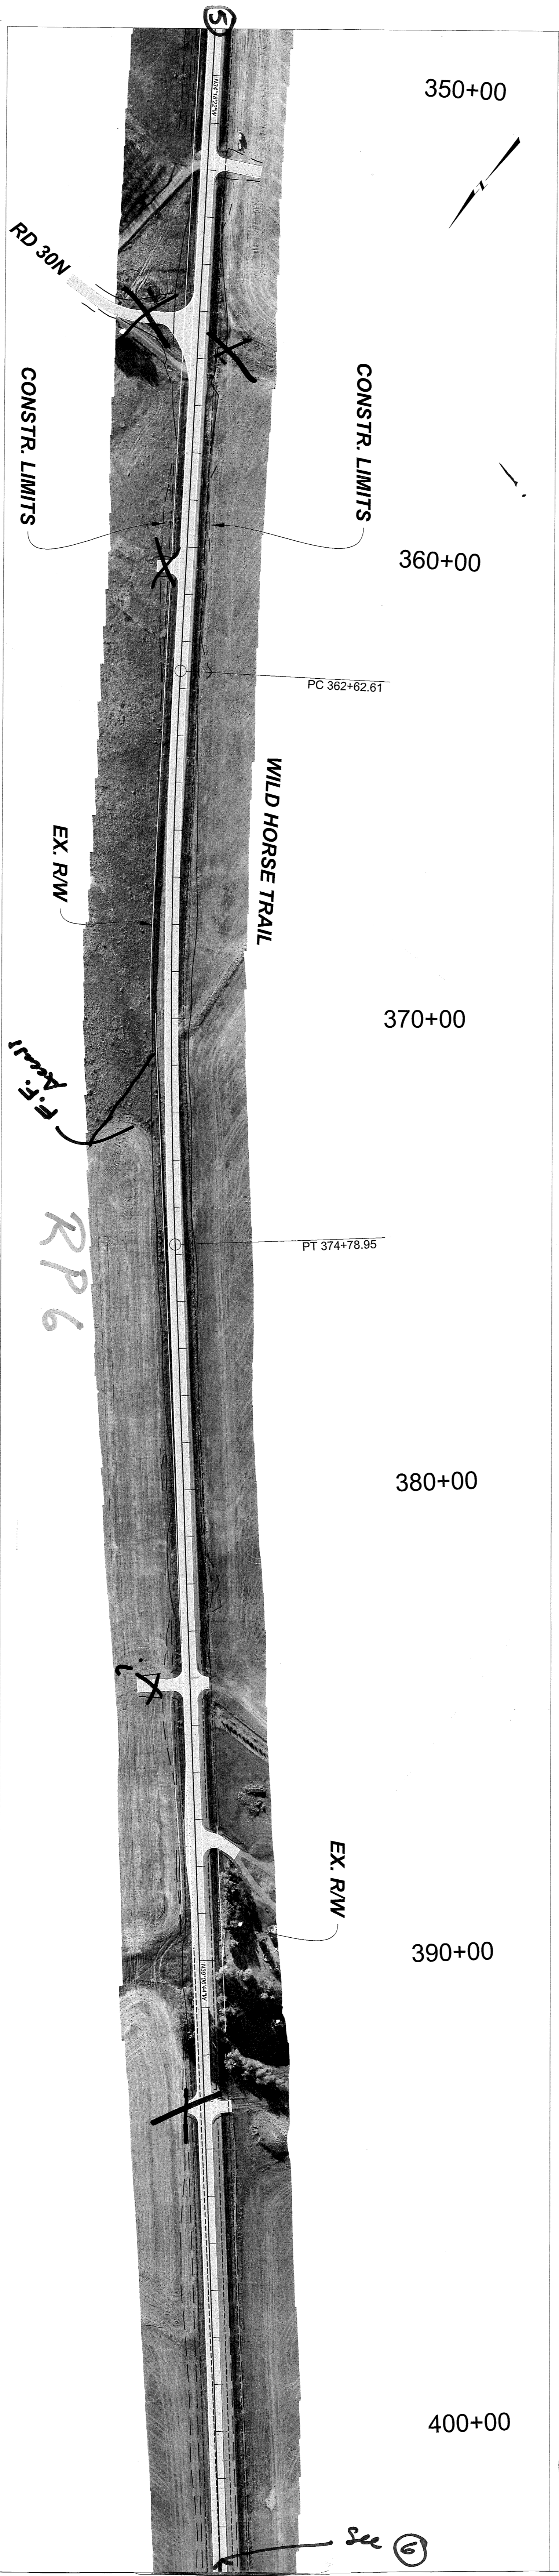


R.P. Adams

RP 6

RP 5

From Access Rd

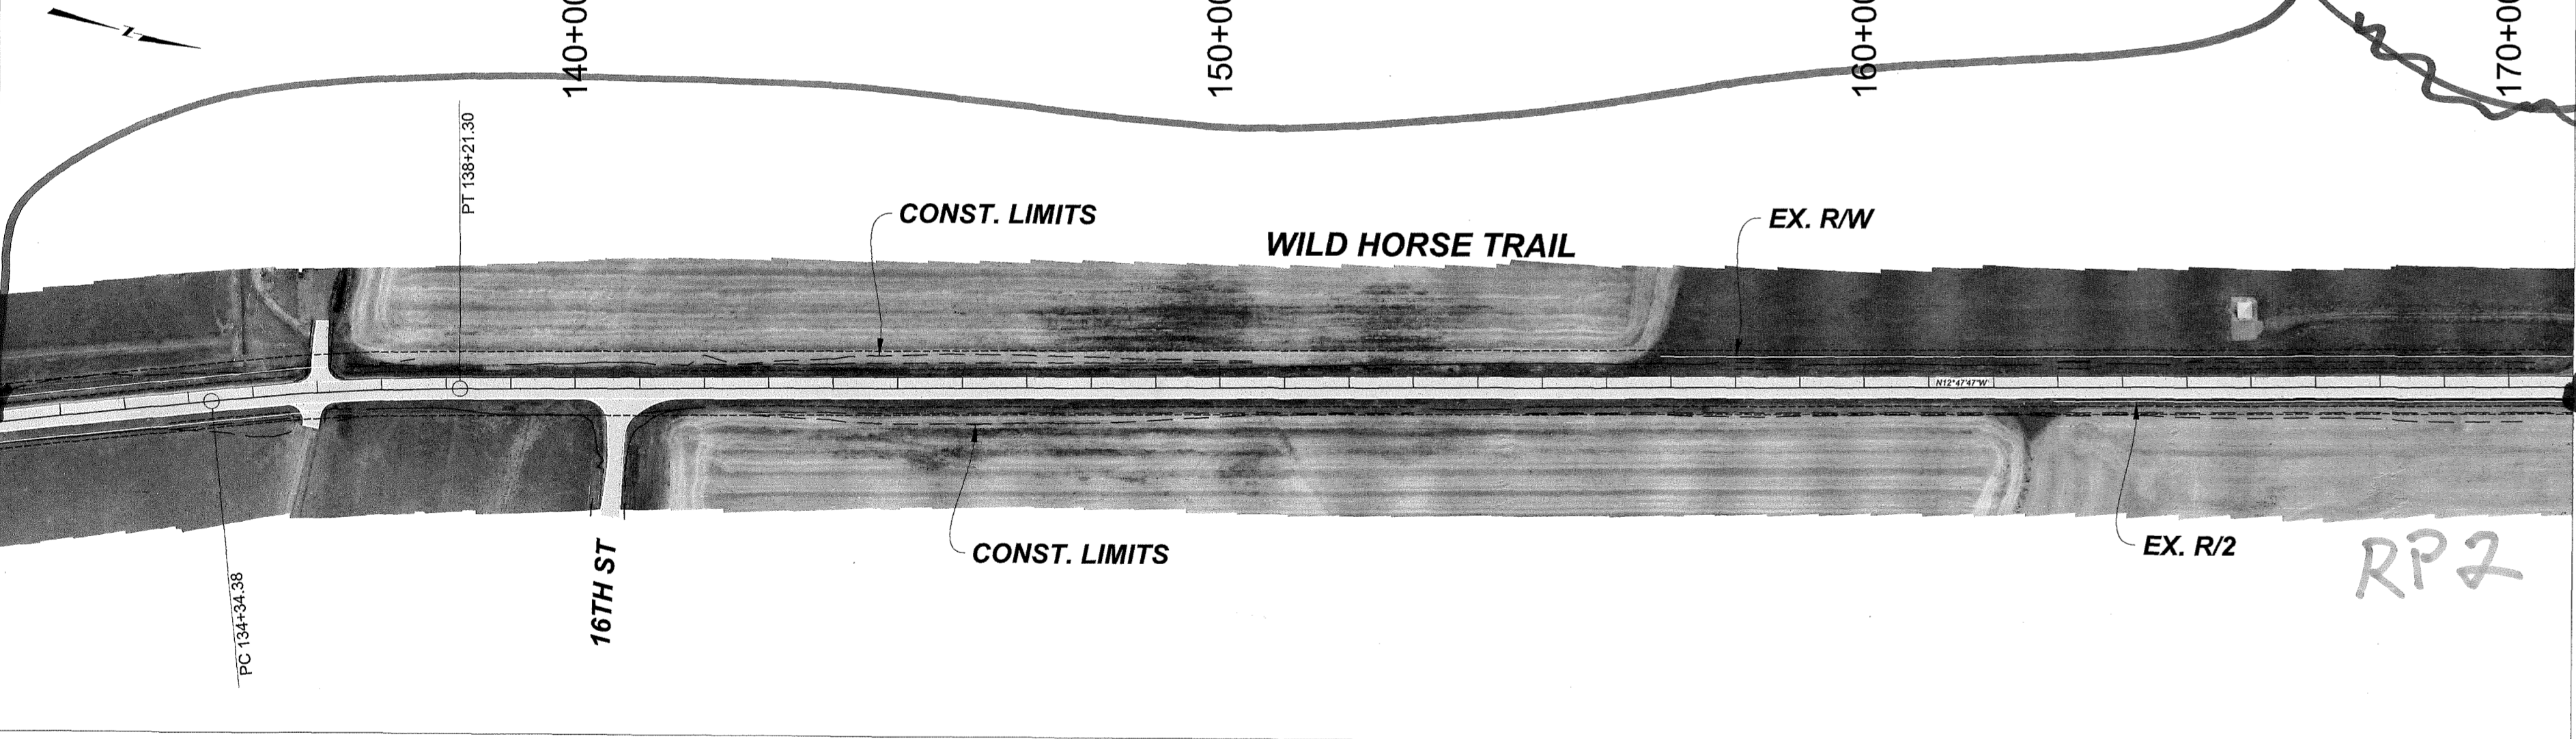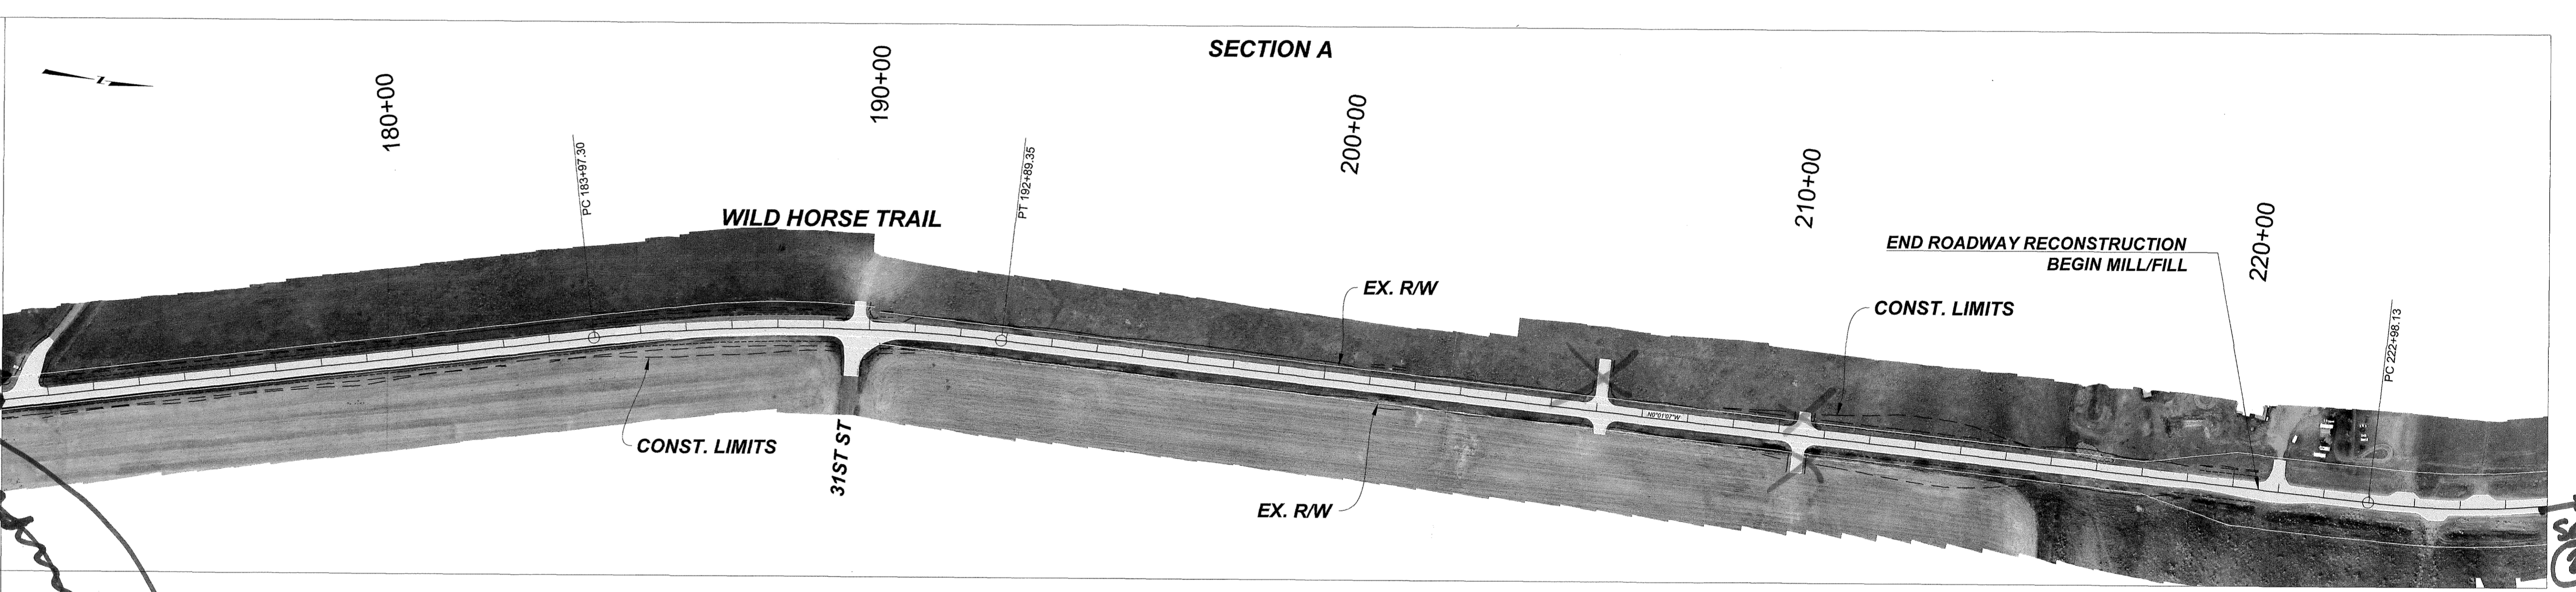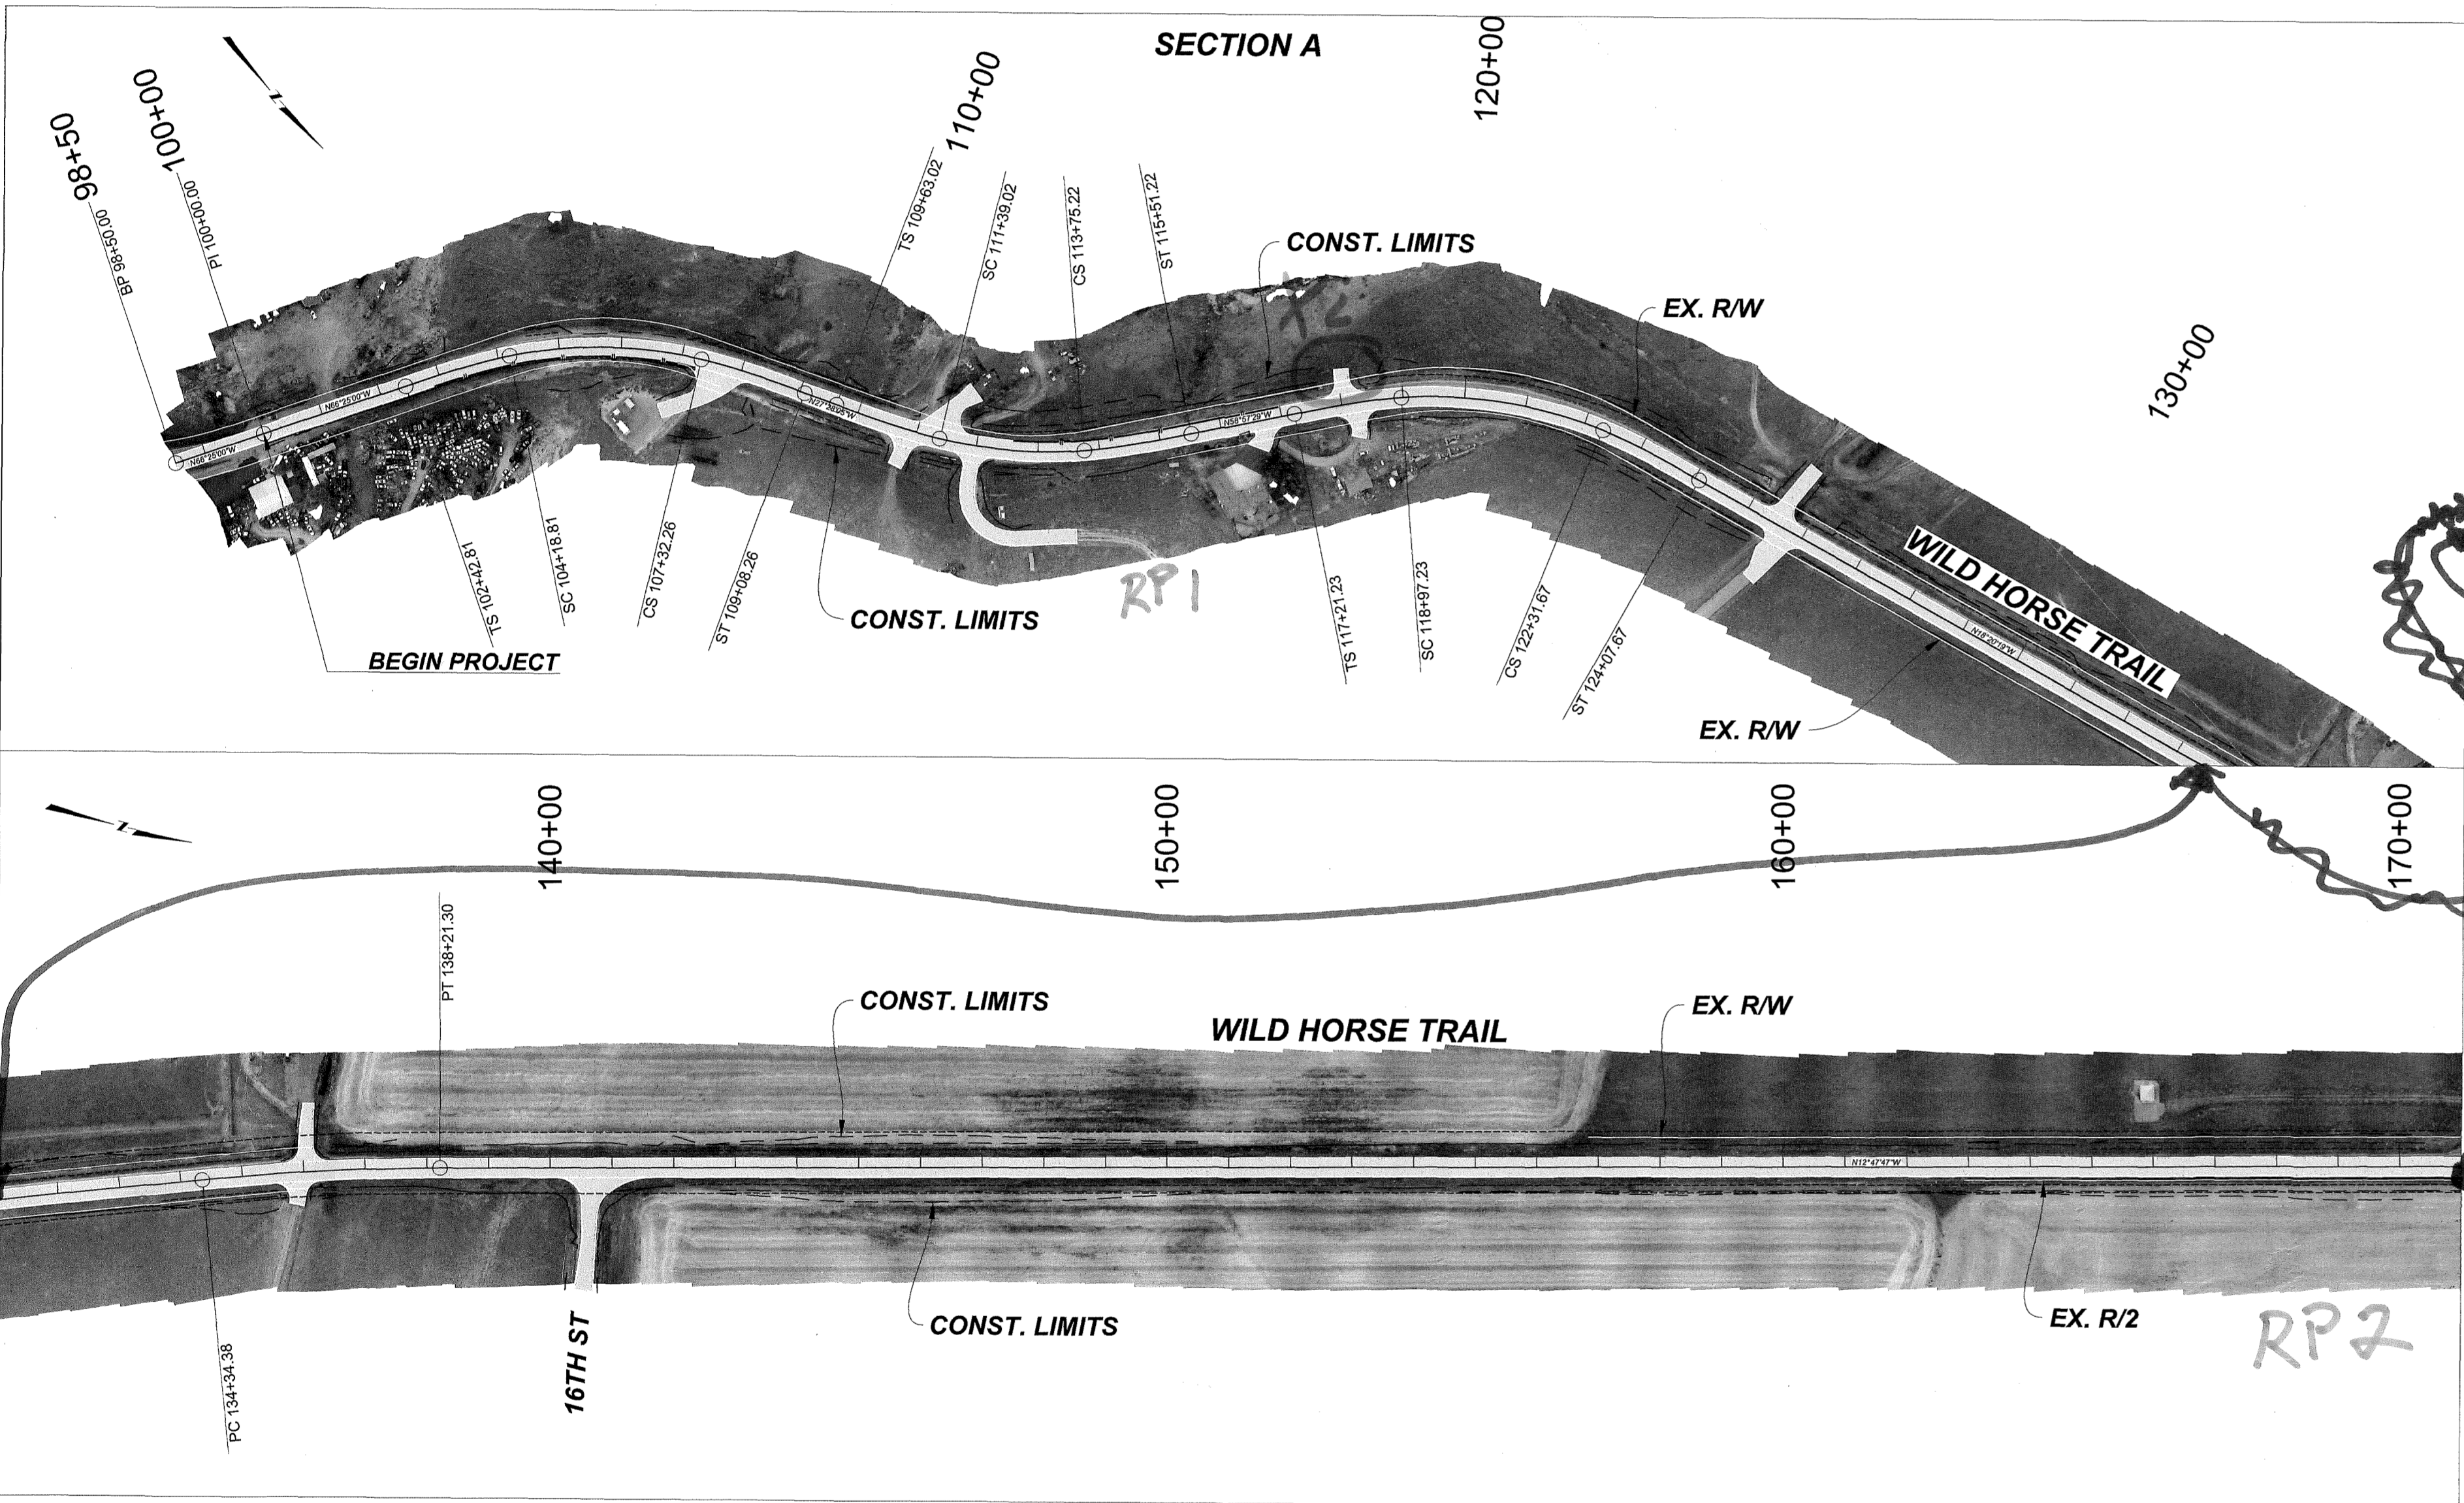

GO TO SECTION B

