


# PRELIMINARY PLANS FROM JANUARY 23, 2020 OPEN HOUSE

## LEGEND:

- EXISTING CENTERLINE: - - - - -
- EXISTING PAVEMENT EDGE: ——— (cyan)
- PROPOSED CENTERLINE: ——— (yellow)
- PROPOSED SHOULDER EDGE: - - - - -
- PROPOSED PAVEMENT EDGE: ——— (black)
- PROPOSED FILL CONSTRUCTION LIMITS: ——— (orange)
- PROPOSED CUT CONSTRUCTION LIMITS: - - - - - (orange)

PRELIMINARY PLANS

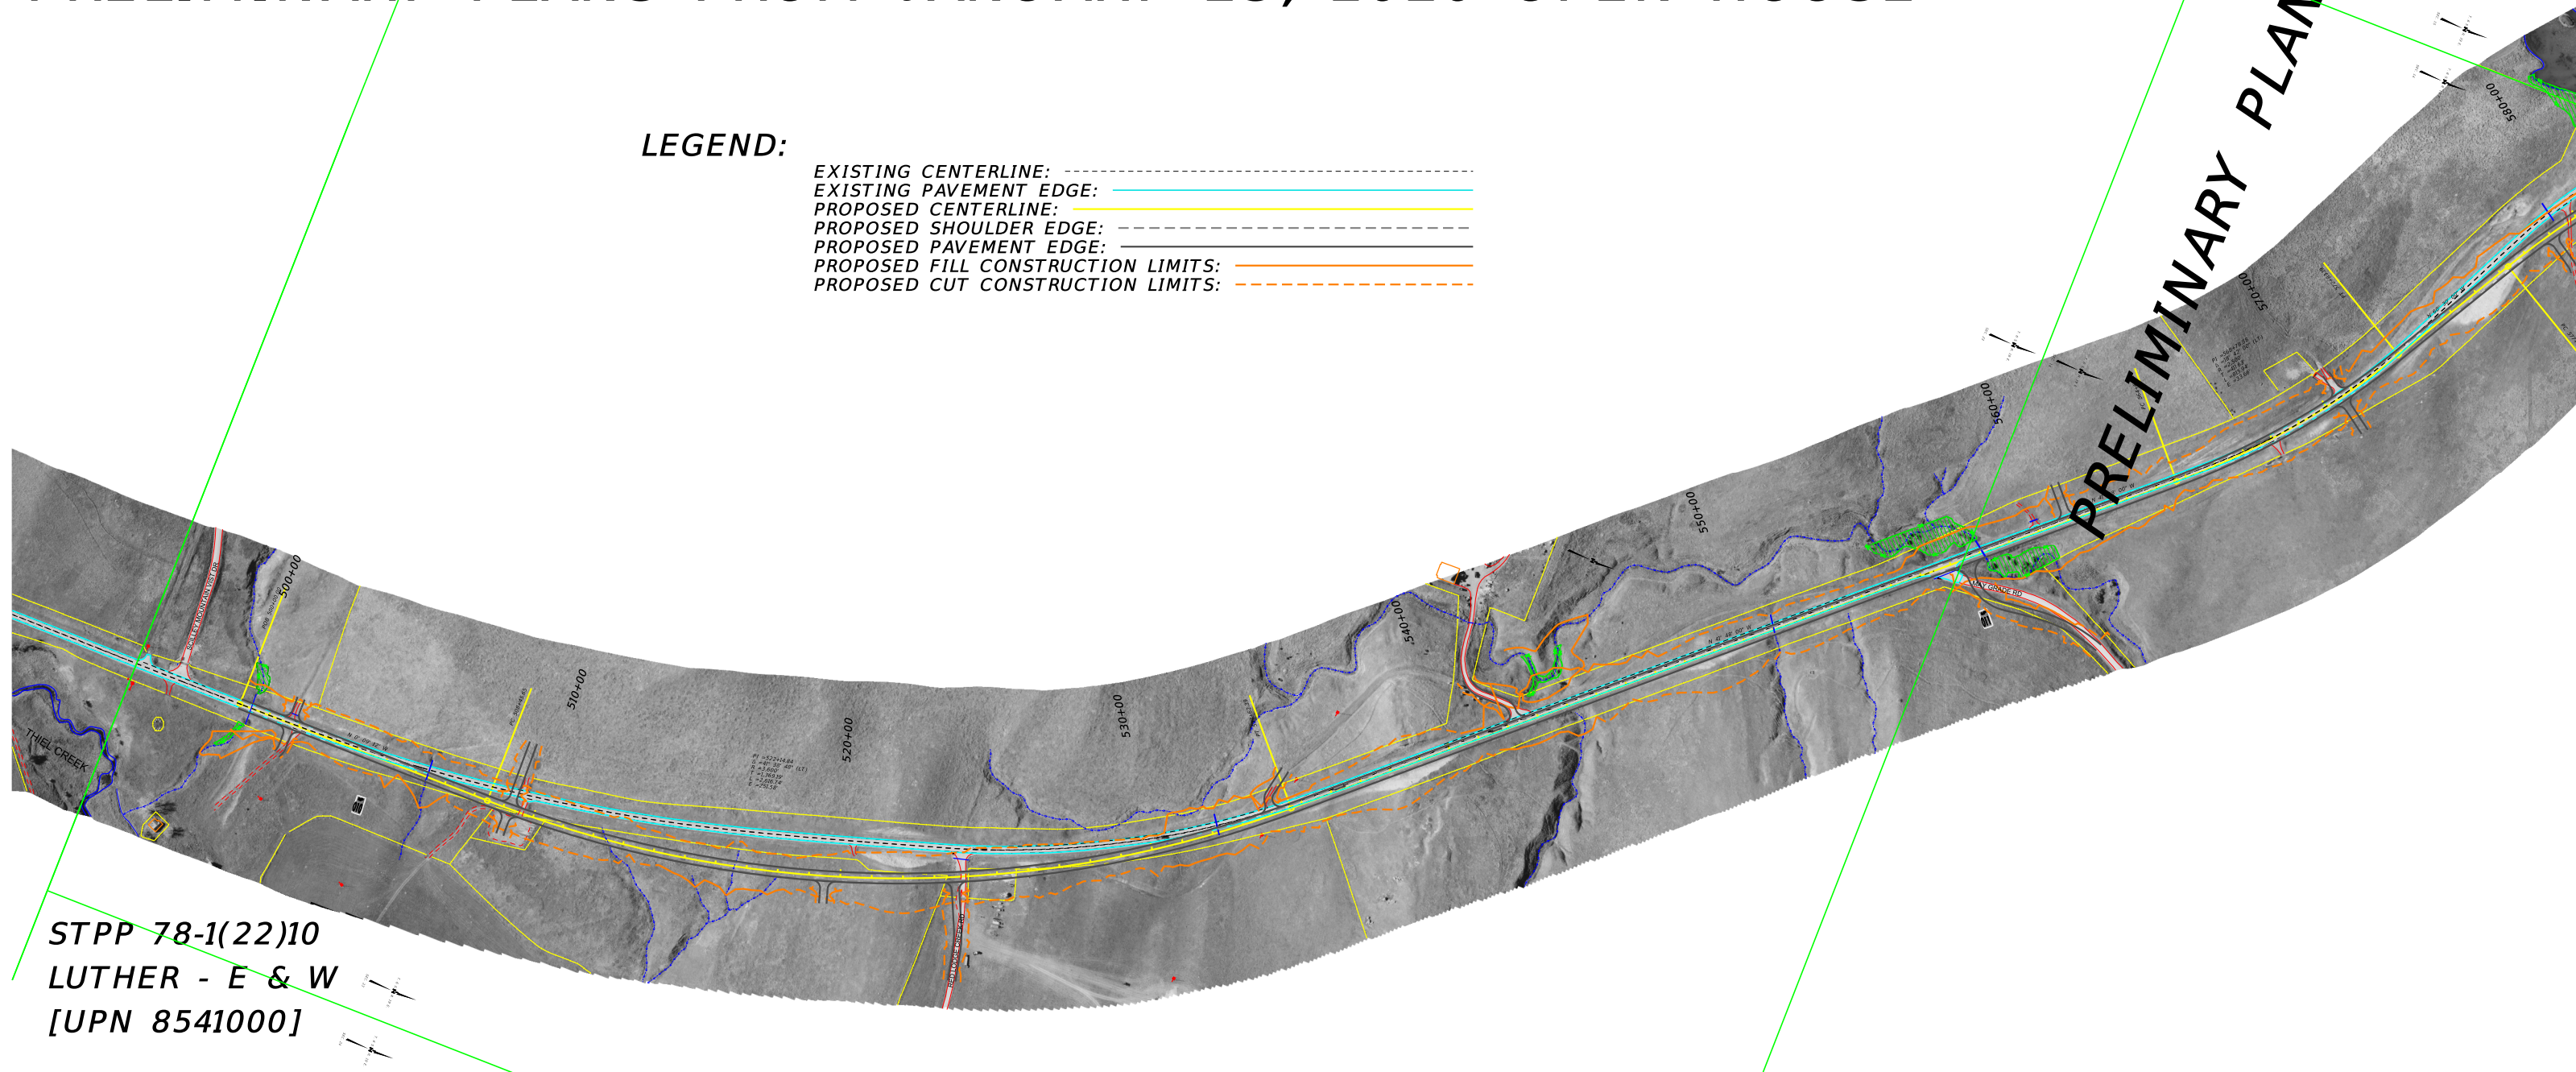


STPP 78-1(22)10  
LUTHER - E & W  
[UPN 8541000]



# PRELIMINARY PLANS FROM JANUARY 23, 2020 OPEN HOUSE

## LEGEND:

- EXISTING CENTERLINE: - - - - -
- EXISTING PAVEMENT EDGE: ————
- PROPOSED CENTERLINE: ————
- PROPOSED SHOULDER EDGE: - - - - -
- PROPOSED PAVEMENT EDGE: ————
- PROPOSED FILL CONSTRUCTION LIMITS: ————
- PROPOSED CUT CONSTRUCTION LIMITS: - - - - -

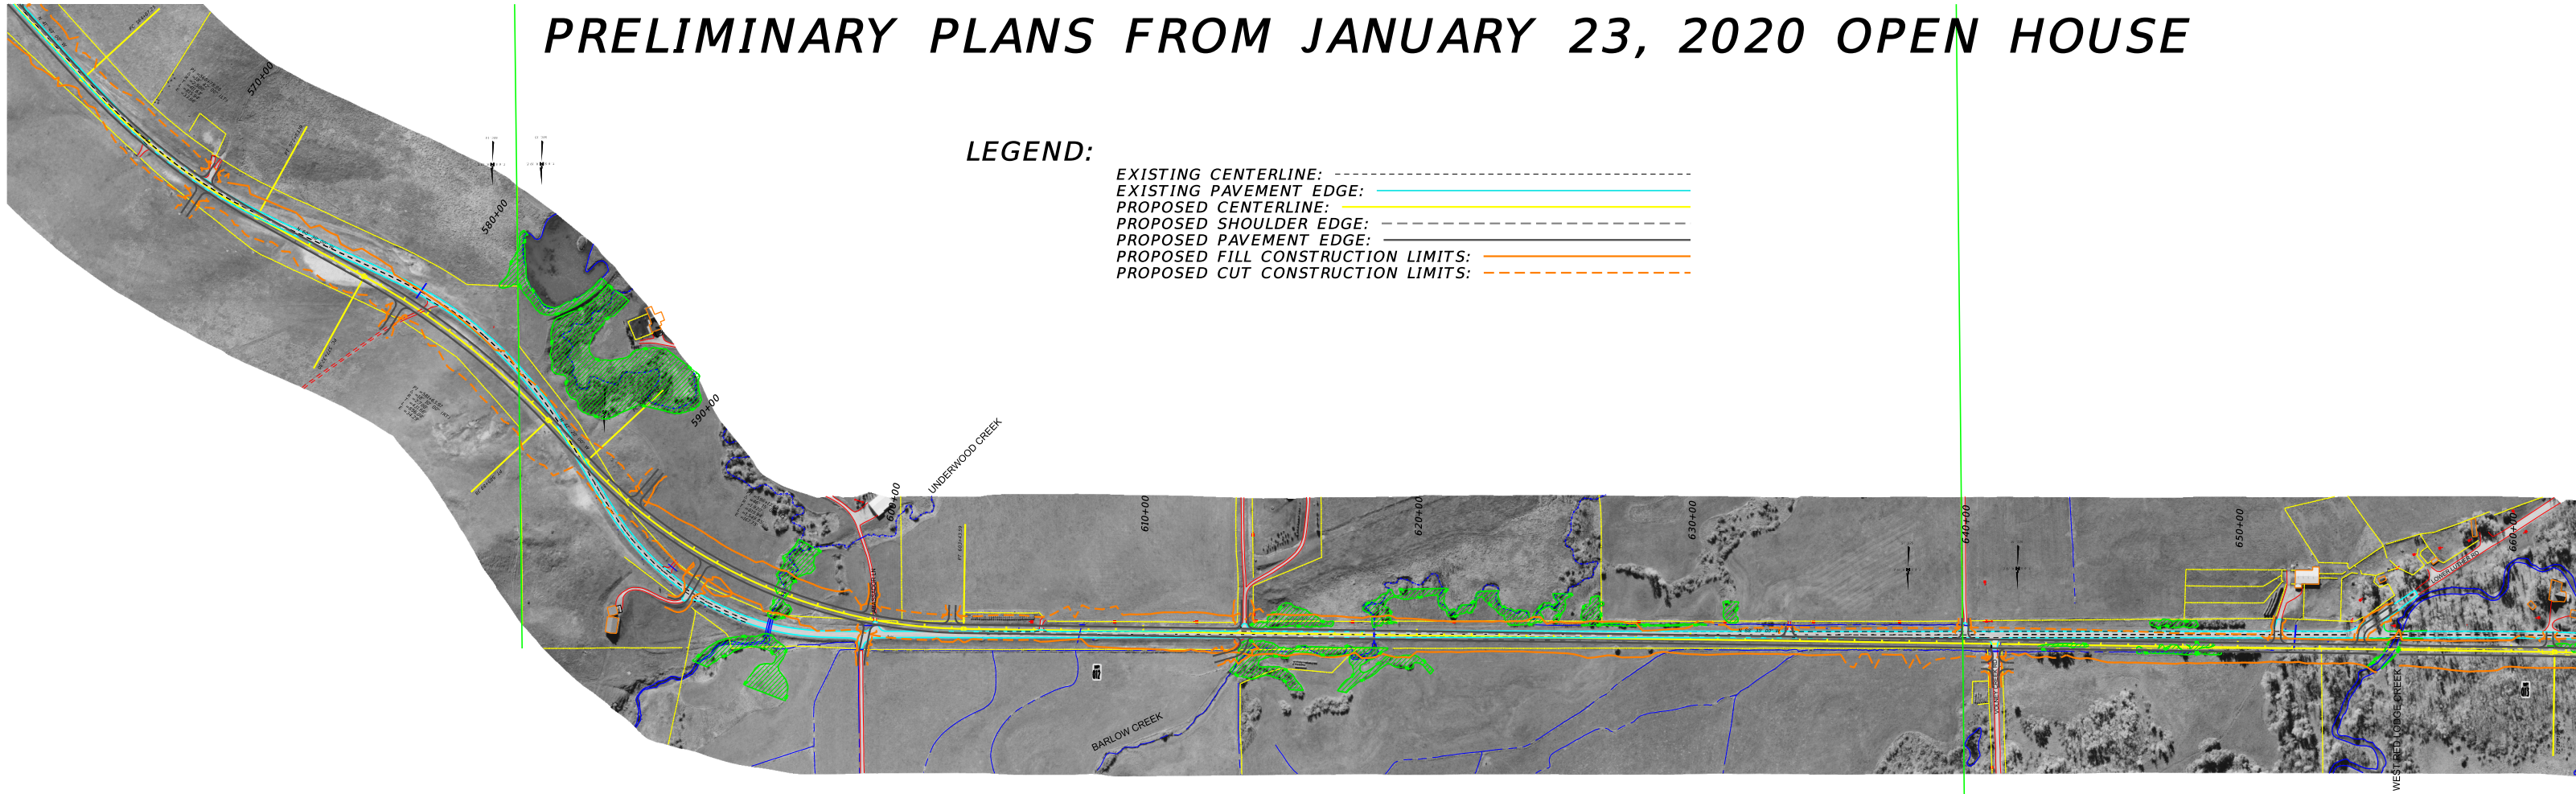


STPP 78-1(22)10  
LUTHER - E & W  
[UPN 8541000]

# PRELIMINARY PLANS FROM JANUARY 23, 2020 OPEN HOUSE

## LEGEND:


- EXISTING CENTERLINE: - - - - -
- EXISTING PAVEMENT EDGE: ————
- PROPOSED CENTERLINE: ————
- PROPOSED SHOULDER EDGE: - - - - -
- PROPOSED PAVEMENT EDGE: ————
- PROPOSED FILL CONSTRUCTION LIMITS: ————
- PROPOSED CUT CONSTRUCTION LIMITS: - - - - -

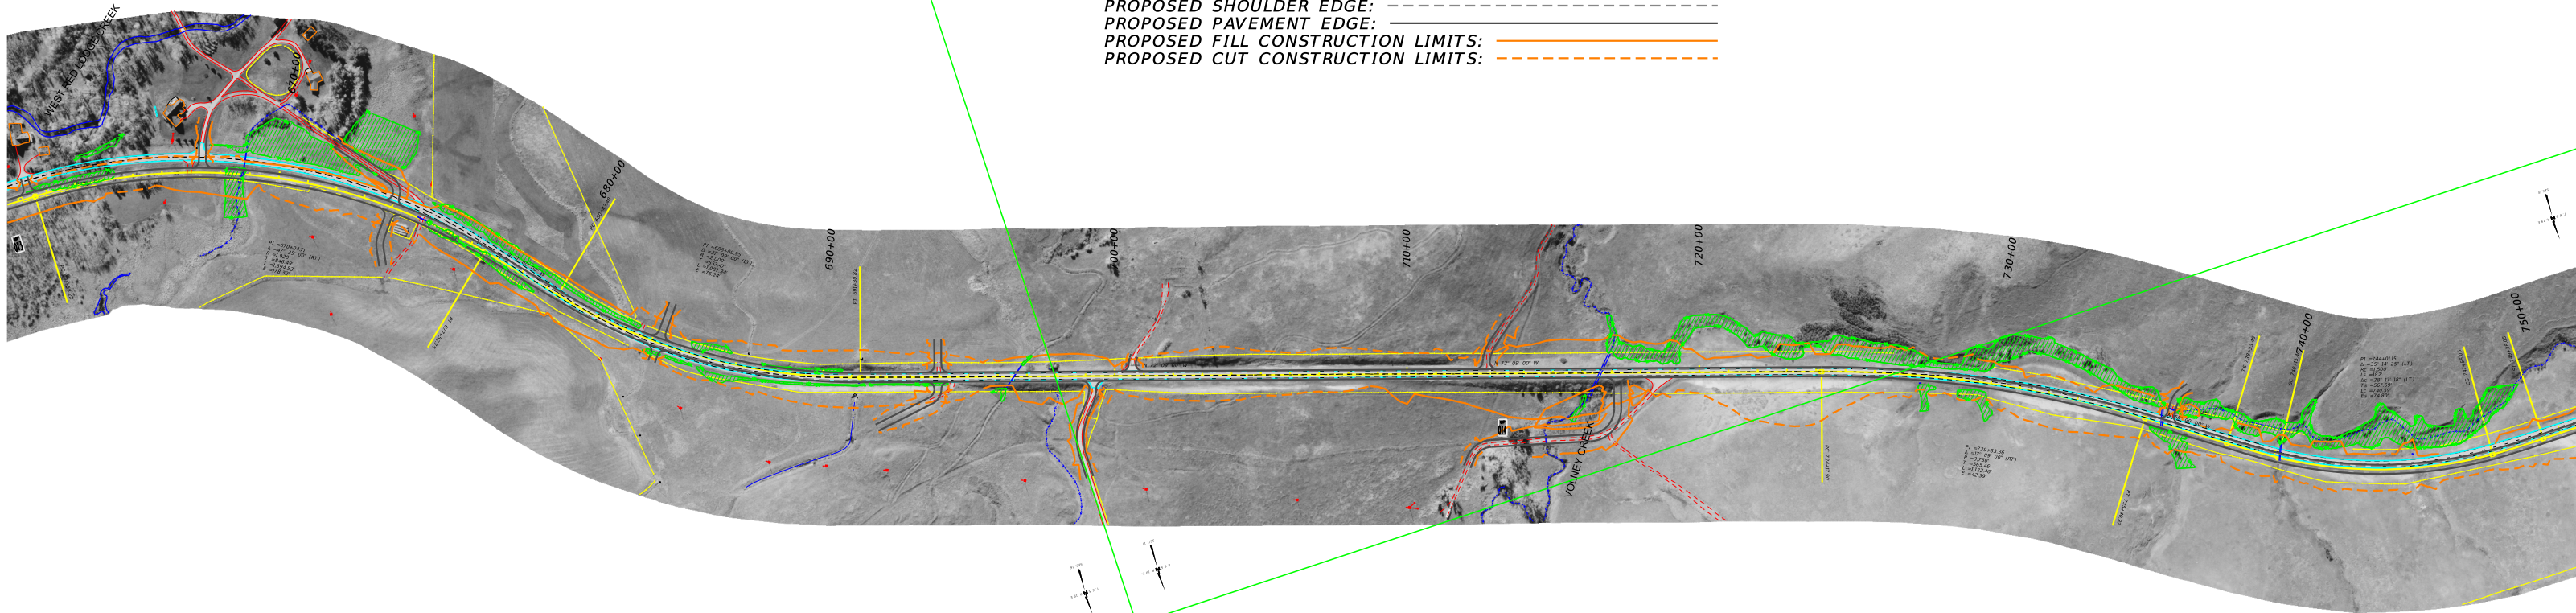

STPP 78-1(22)10  
LUTHER - E & W  
[UPN 8541000]



# PRELIMINARY PLANS FROM JANUARY 23, 2020 OPEN HOUSE

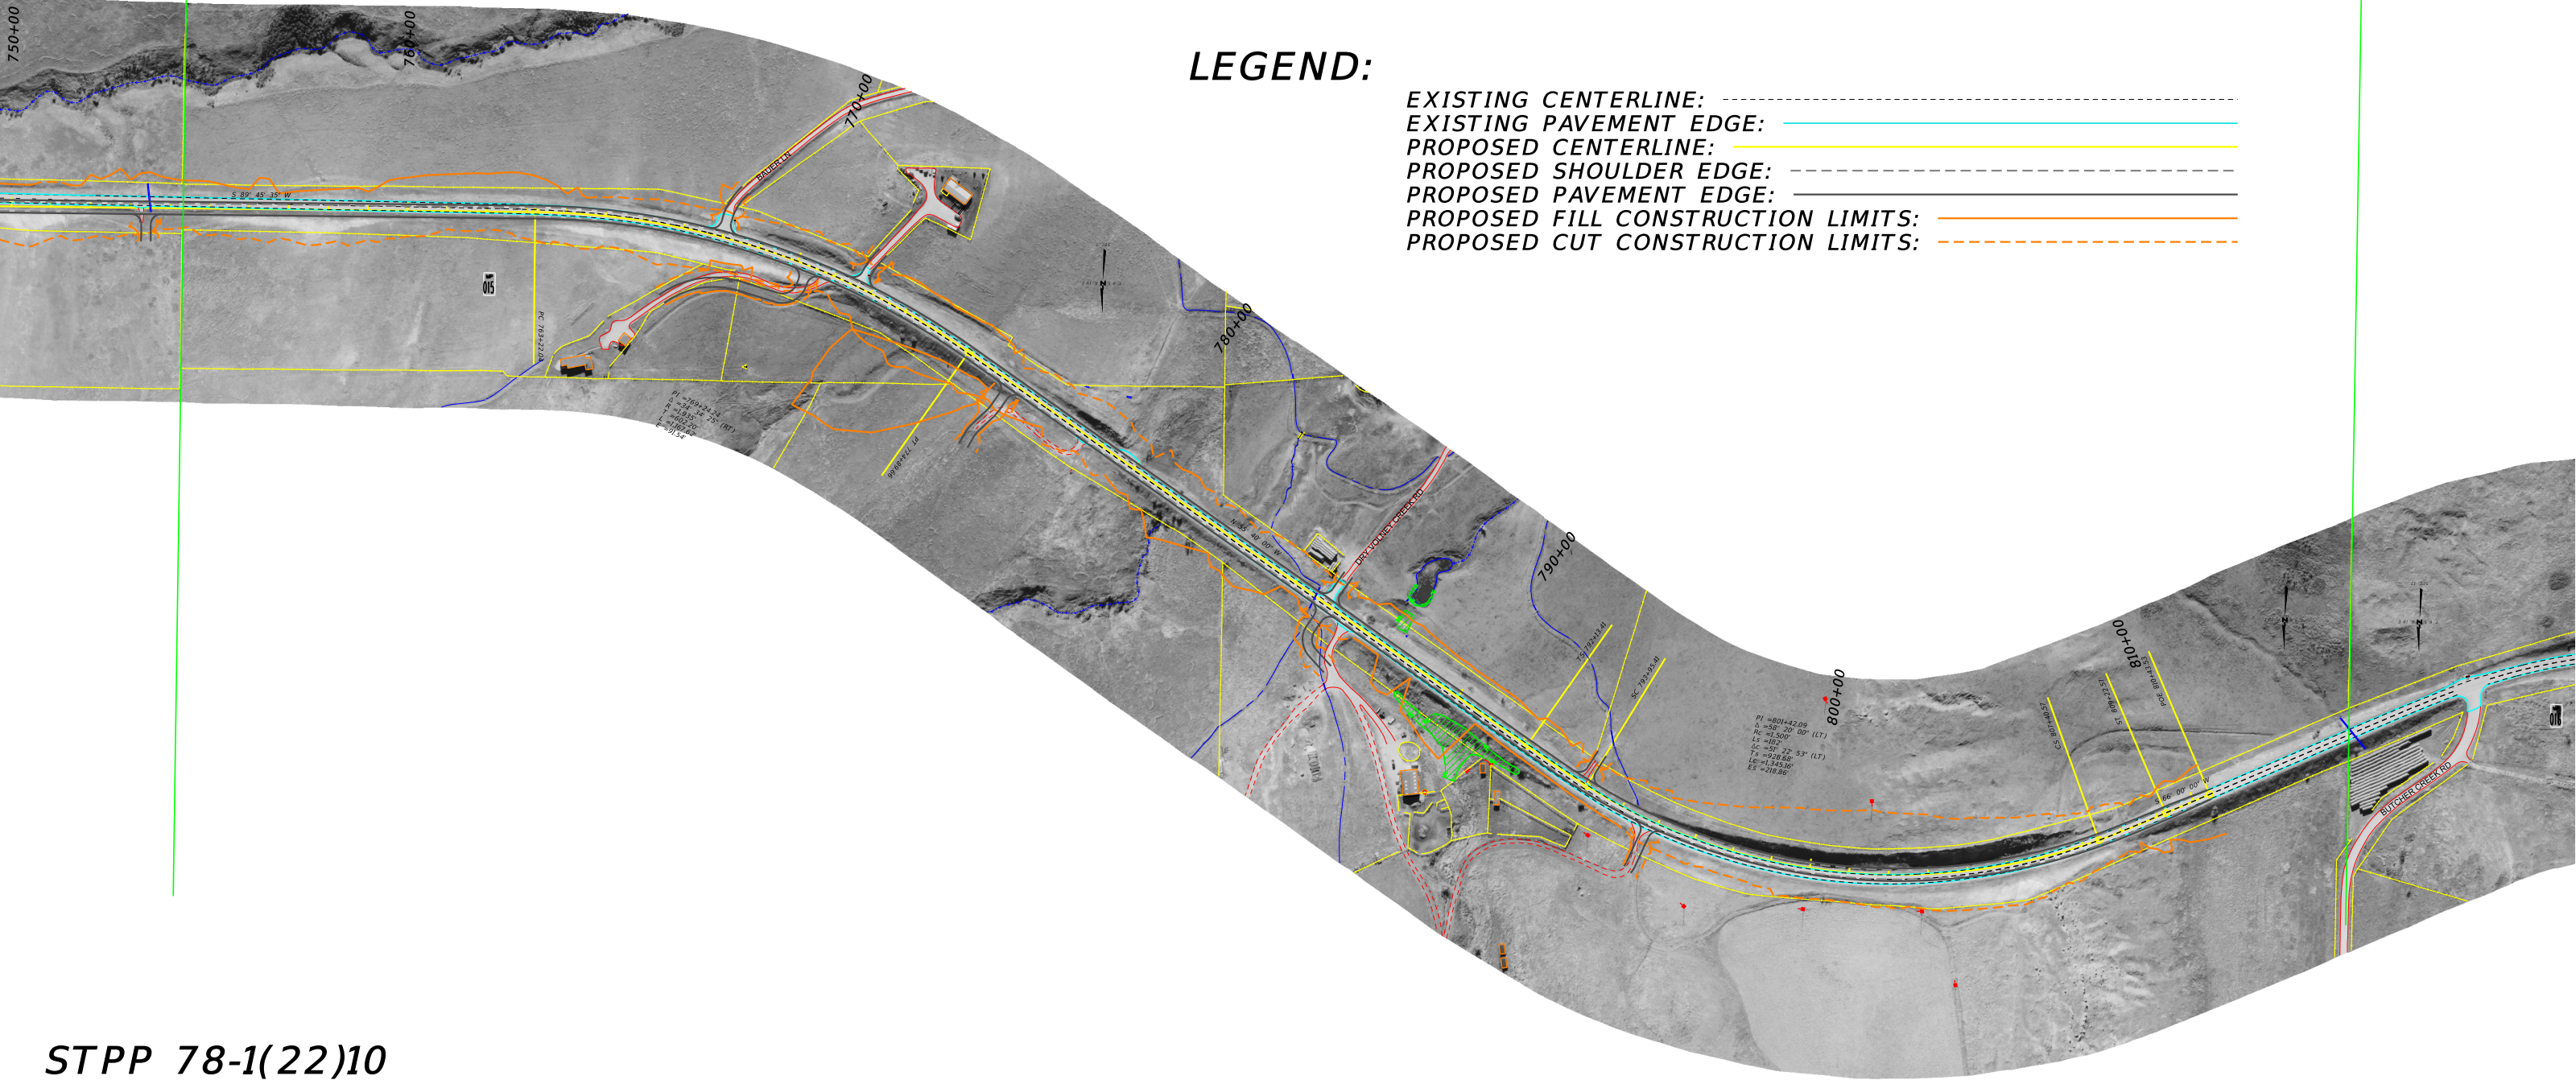

## LEGEND:

- EXISTING CENTERLINE: -----
- EXISTING PAVEMENT EDGE: \_\_\_\_\_
- PROPOSED CENTERLINE: \_\_\_\_\_
- PROPOSED SHOULDER EDGE: -----
- PROPOSED PAVEMENT EDGE: \_\_\_\_\_
- PROPOSED FILL CONSTRUCTION LIMITS: \_\_\_\_\_
- PROPOSED CUT CONSTRUCTION LIMITS: -----

STPP 78-1(22)10  
LUTHER - E & W  
[UPN 8541000]