


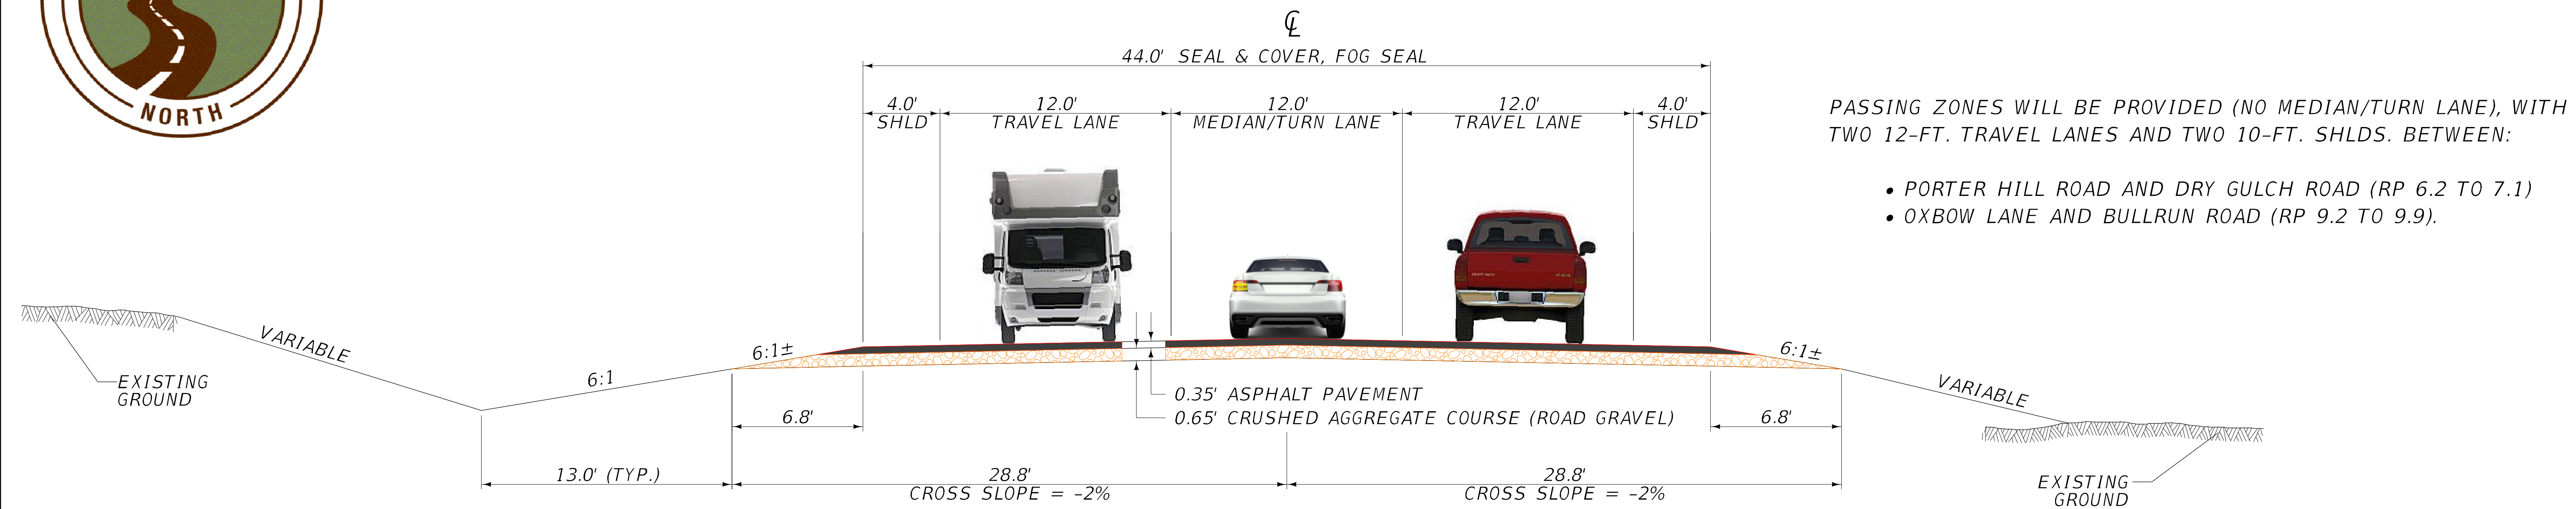

PROPOSED ROAD WIDTH



PASSING ZONES WILL BE PROVIDED (NO MEDIAN/TURN LANE), WITH TWO 12-FT. TRAVEL LANES AND TWO 10-FT. SHLDS. BETWEEN:

- PORTER HILL ROAD AND DRY GULCH ROAD (RP 6.2 TO 7.1)
- OXBOW LANE AND BULLRUN ROAD (RP 9.2 TO 9.9).

SHOULDER (SHLD) WIDTHS WILL DIFFER FROM ABOVE TYPICAL AT THESE LOCATIONS:

- 8' SHLD. LEFT ON THE OUTSIDE OF THE CURVE NEXT TO RATHBUN LN.
- 10' SHLD. IN MULTIPLE LOCATIONS AT NEW MAILBOX TURNOUTS.

EXISTING ROAD WIDTH

