


RUSSELL STREET BRIDGE TYPICAL SECTION

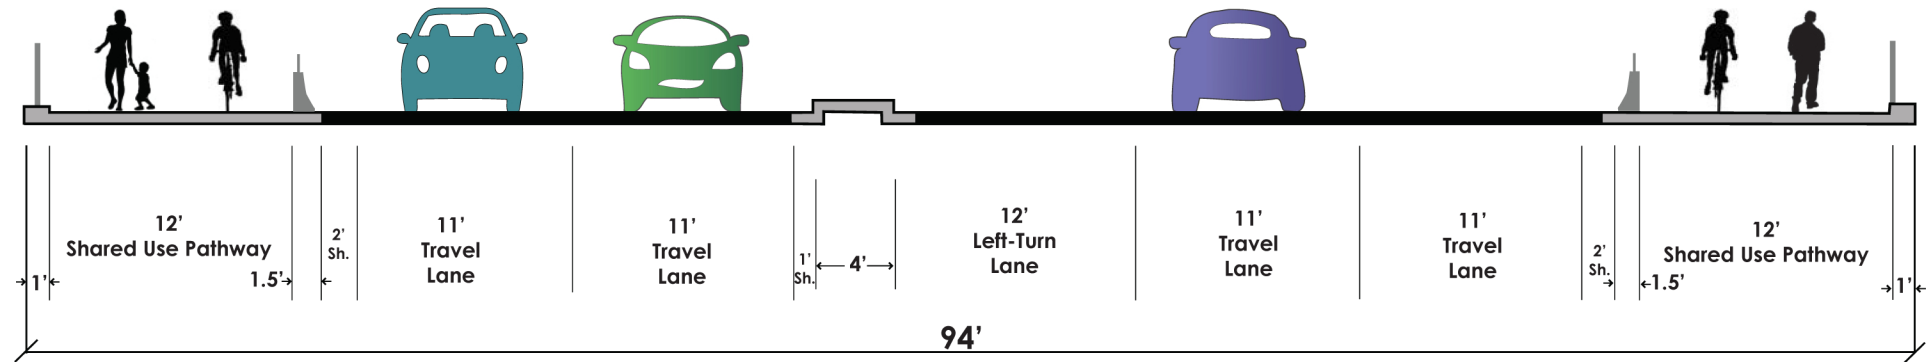

5/1/14