





WEST BROADWAY


TYPICAL SECTIONS

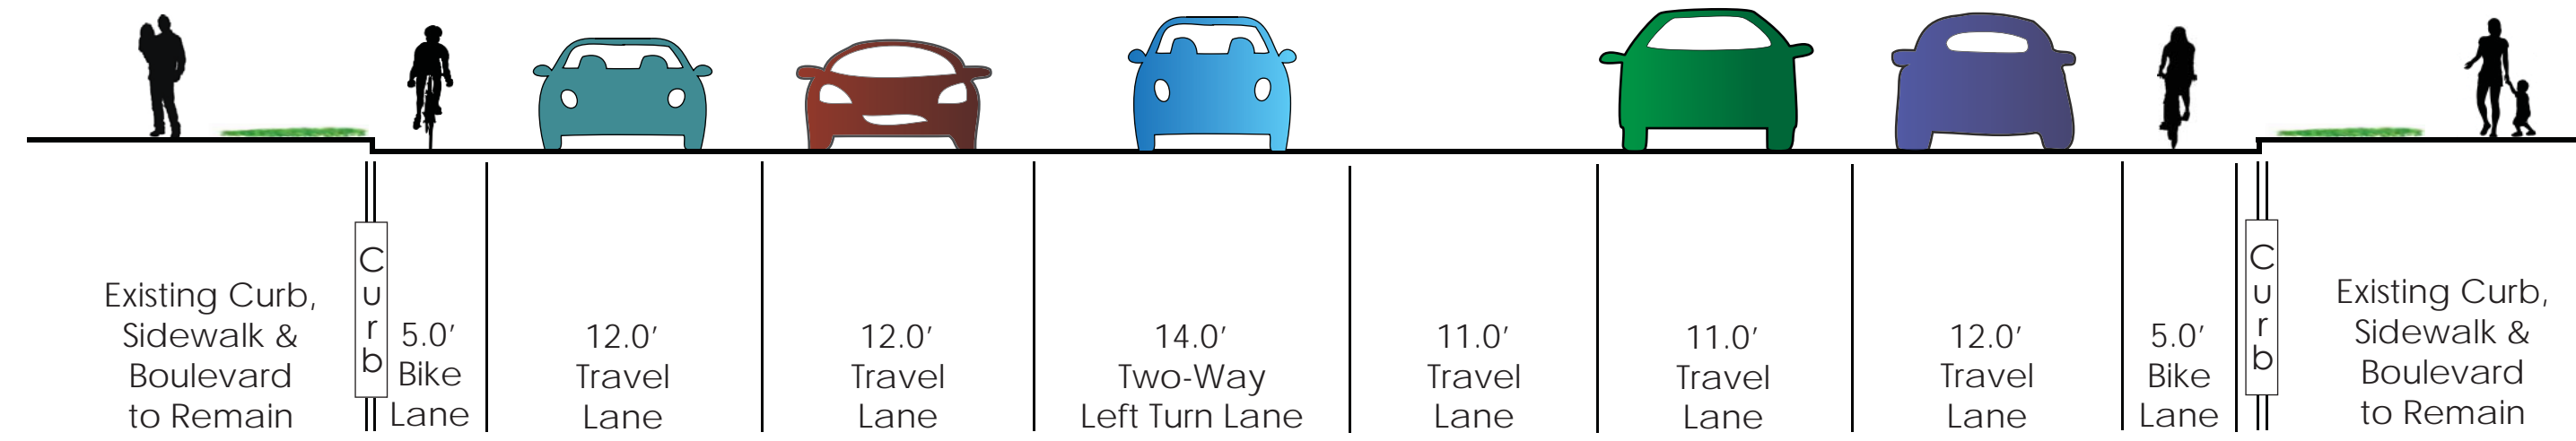

FROM MULLAN TO COOPER STREET

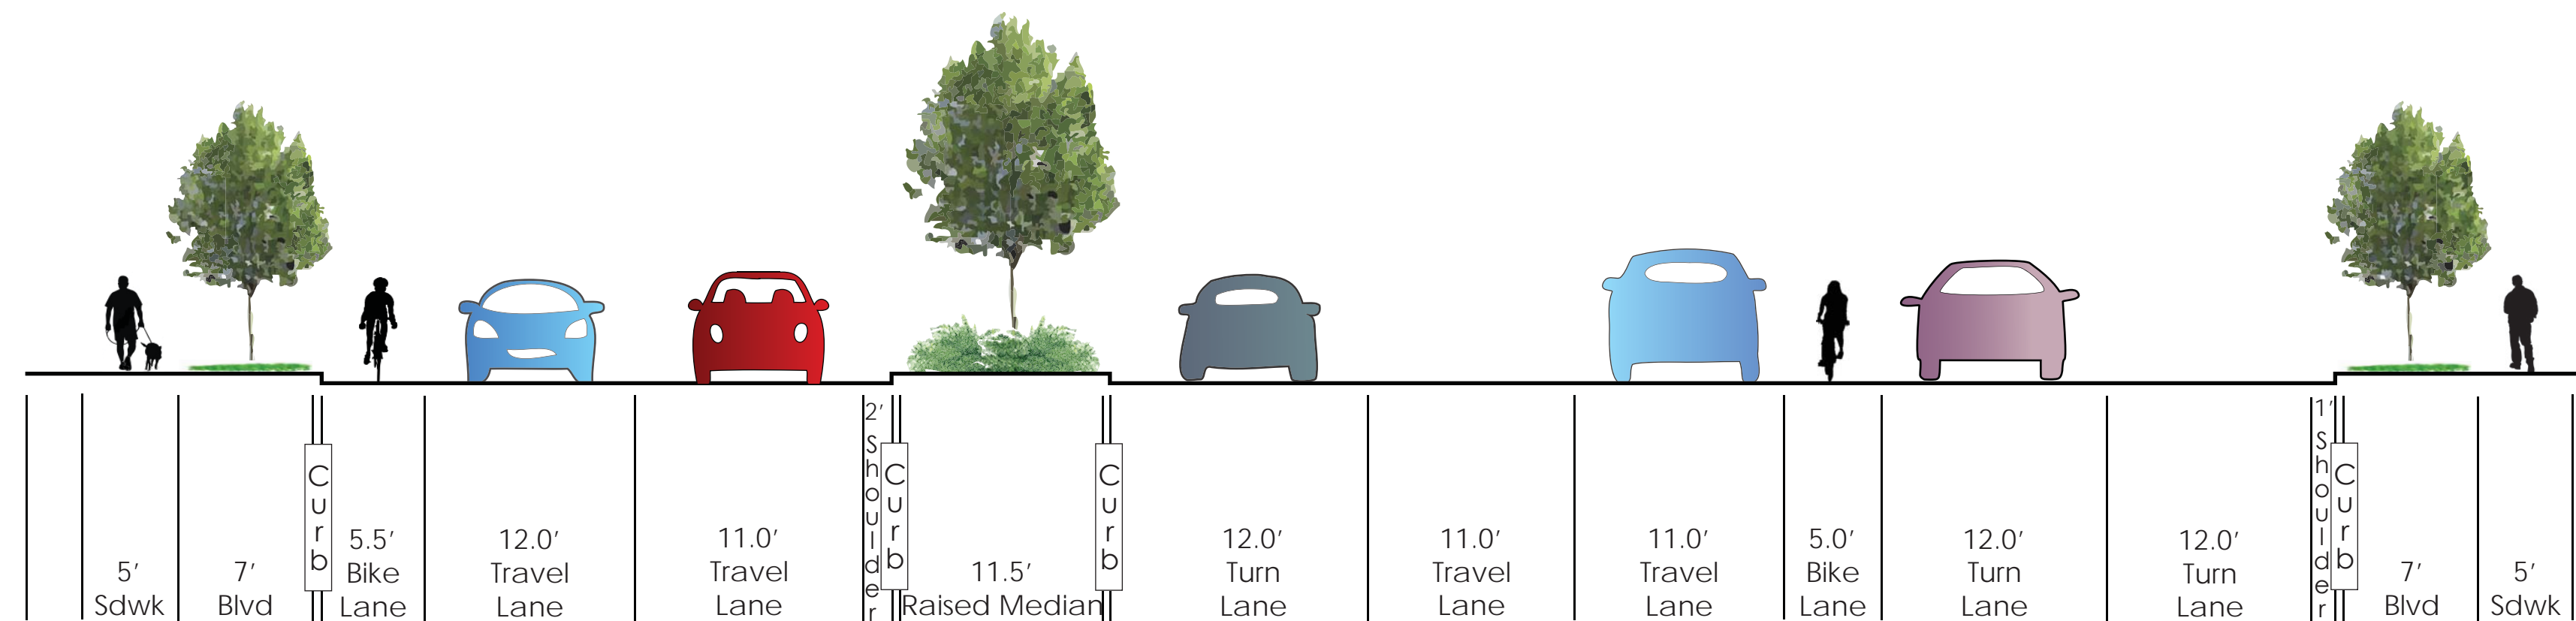

WEST OF RUSSELL STREET

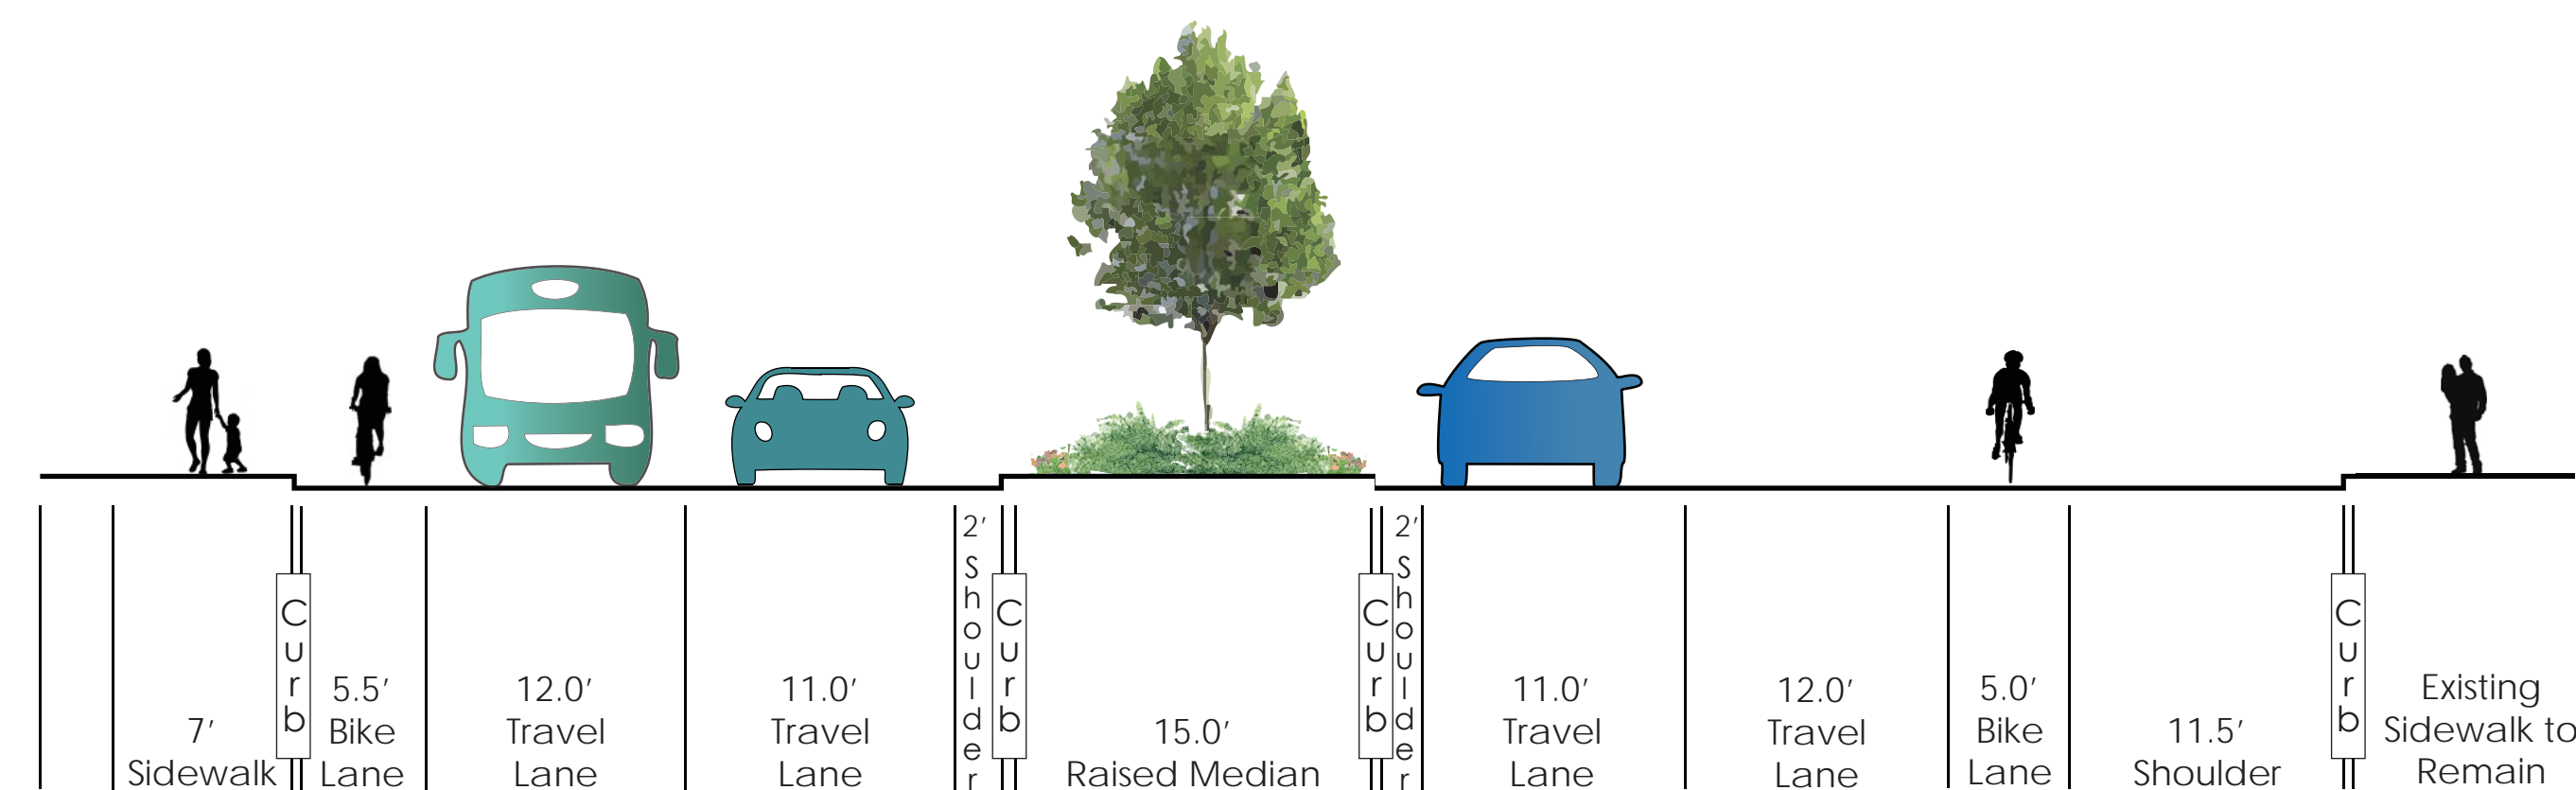

NEAR COWPER STREET

